




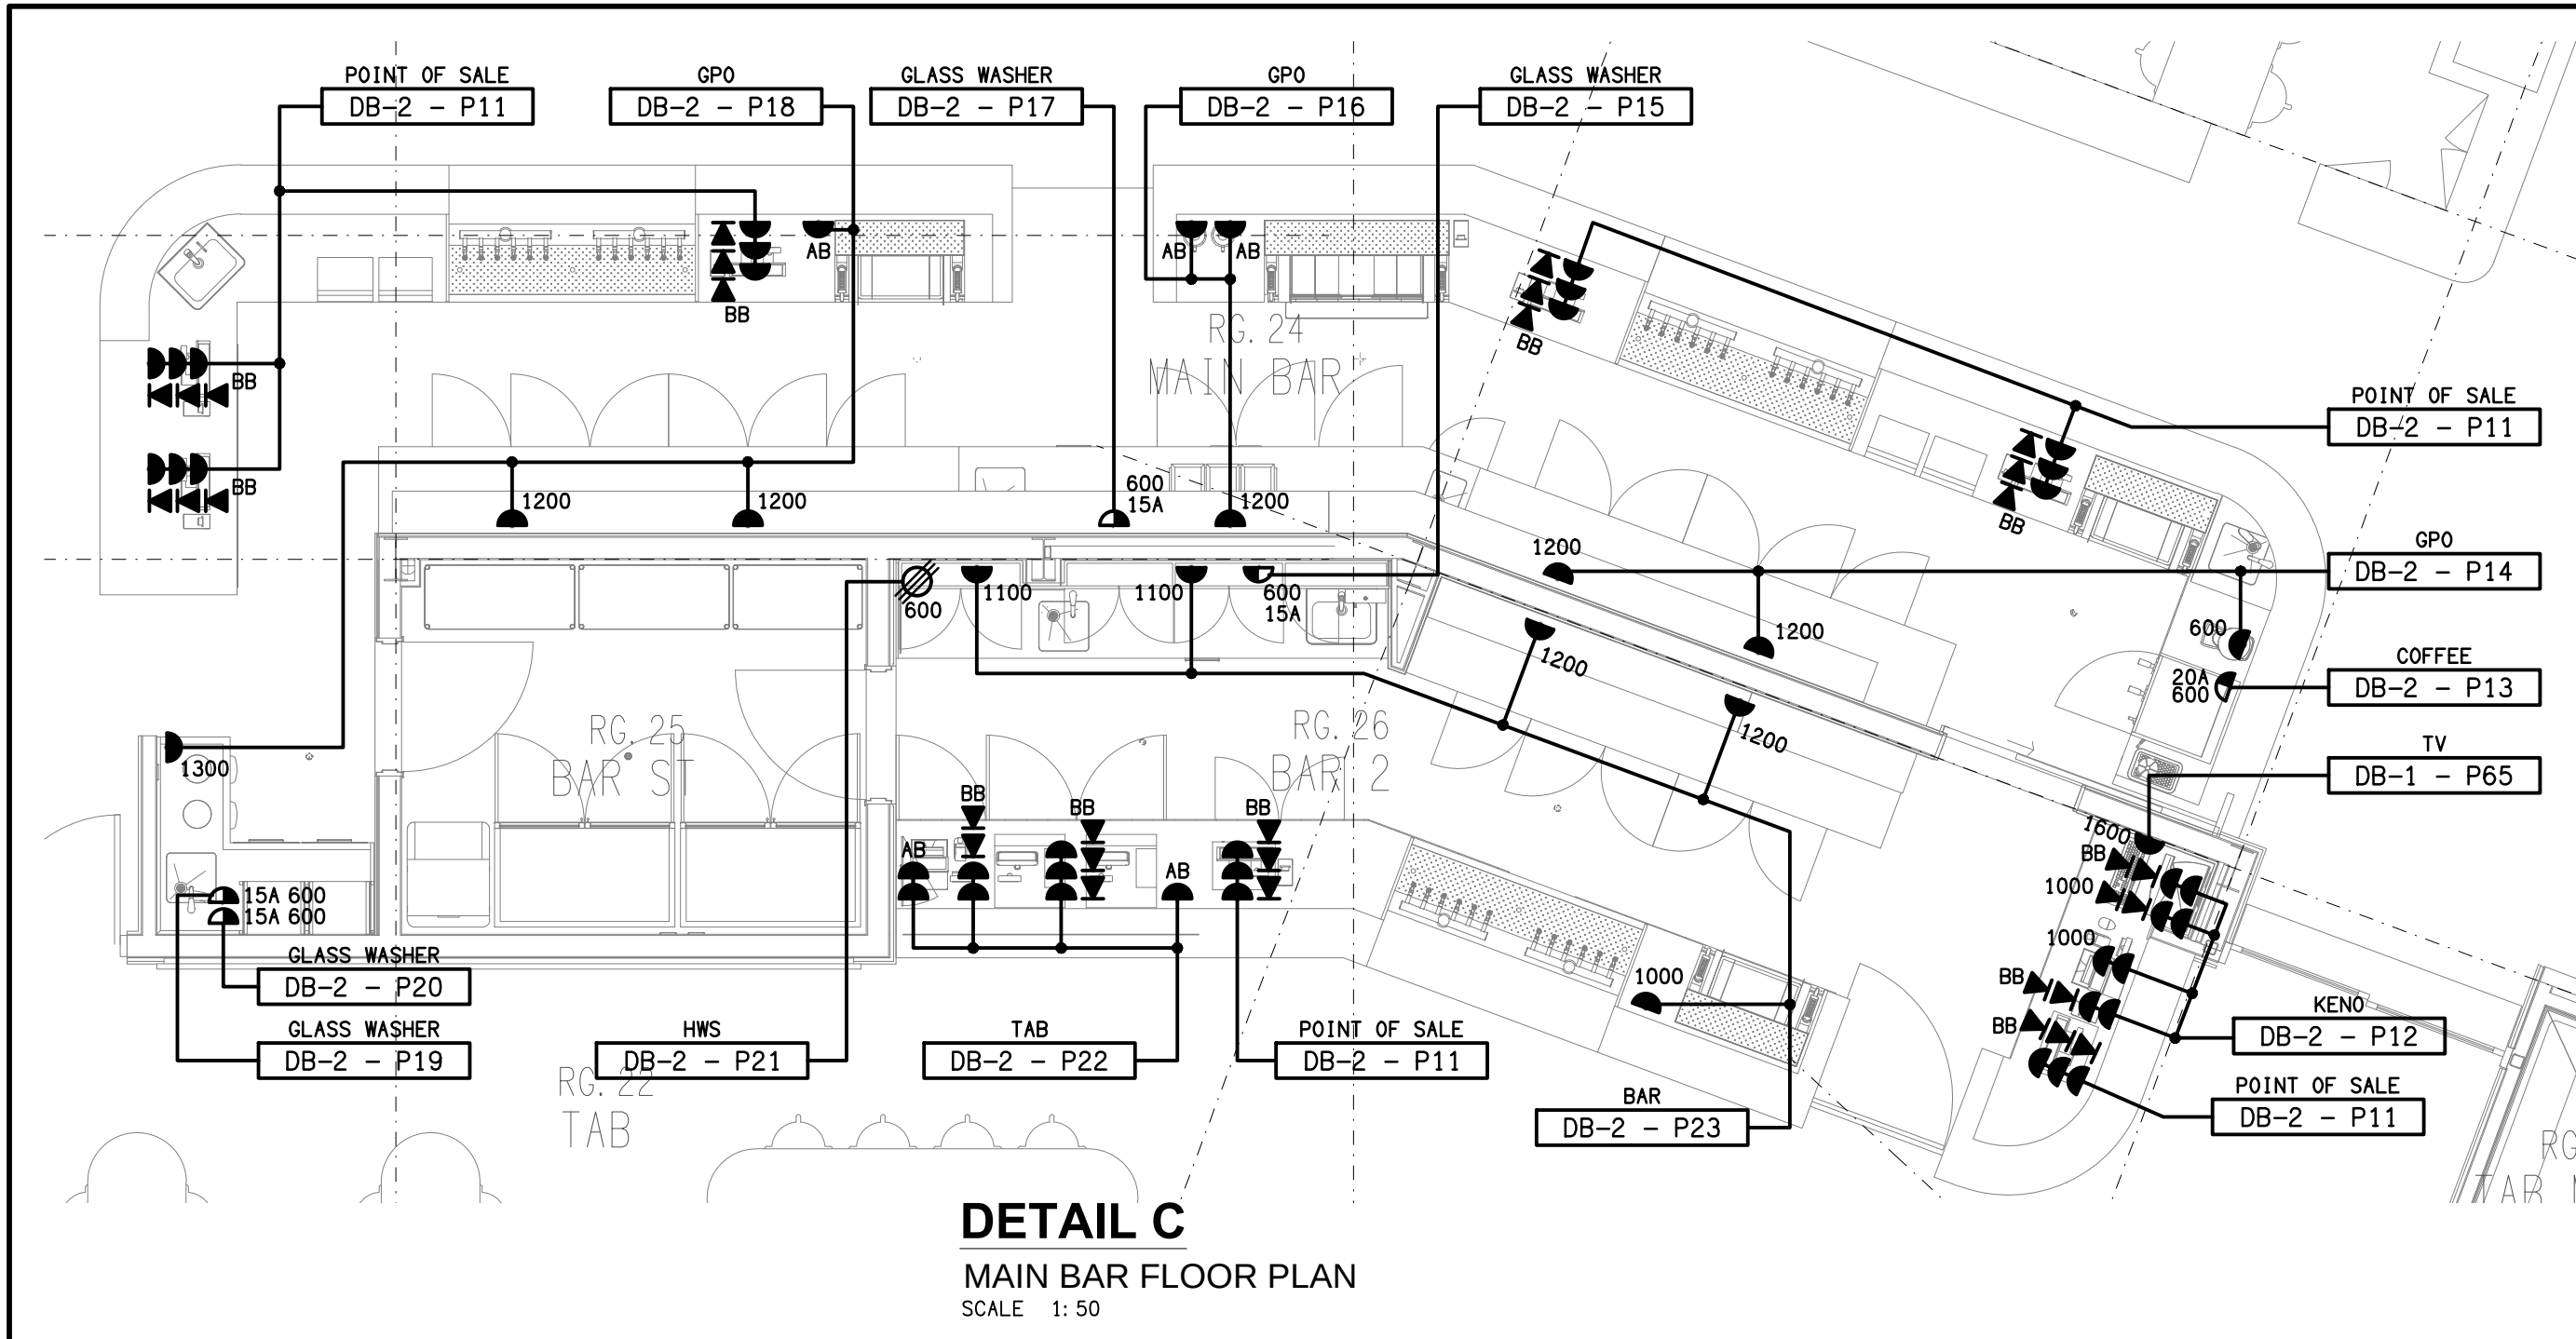

DETAIL C
MAIN BAR FLOOR PLAN
SCALE 1:50

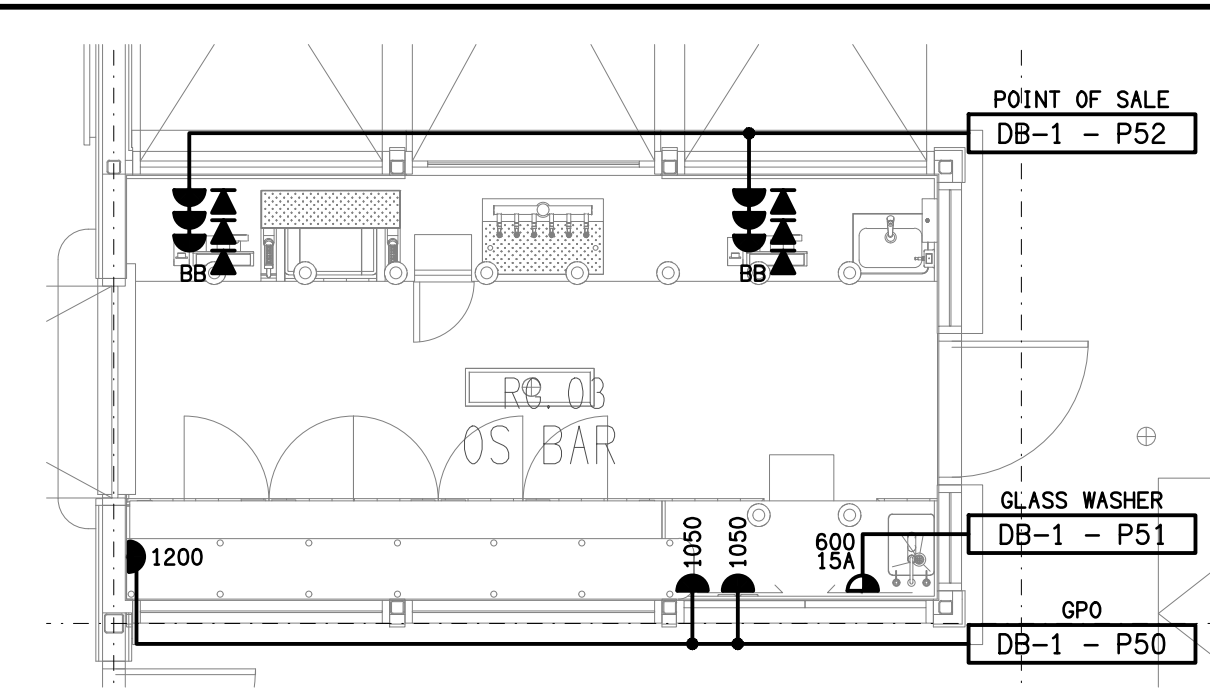


DETAIL A
OUTSIDE BAR FLOOR PLAN
SCALE 1:50

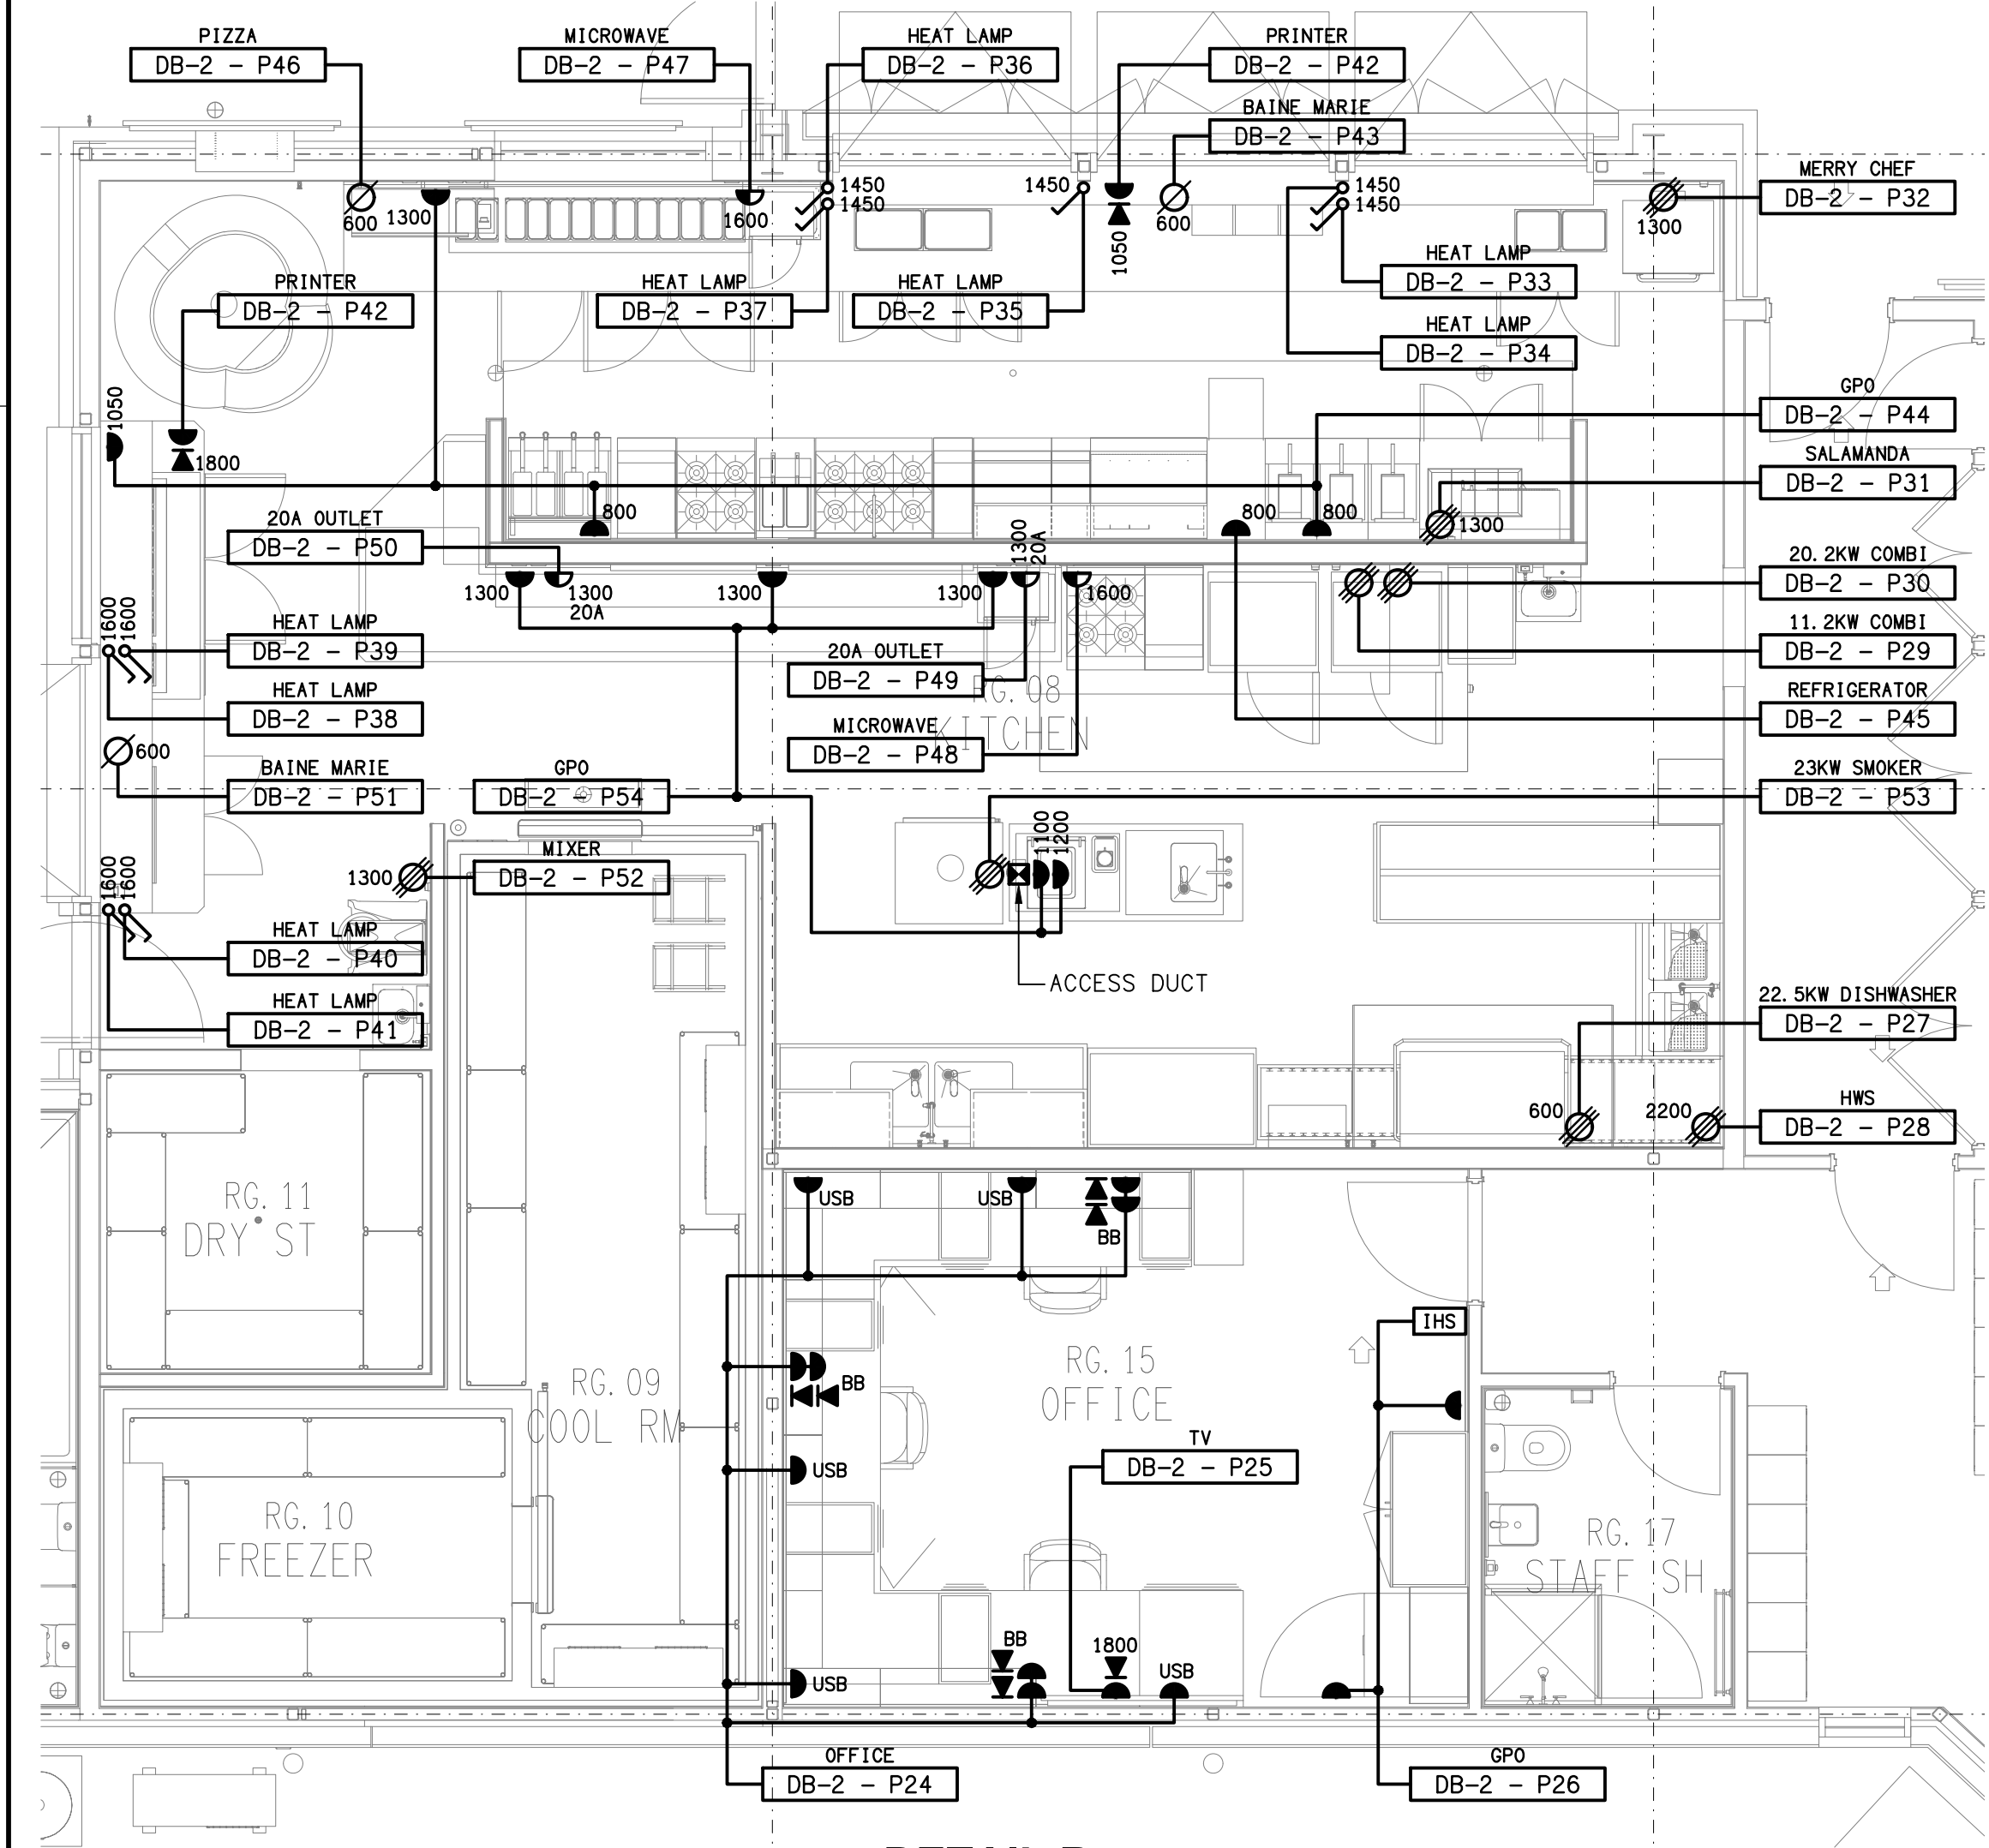

DETAIL B
KITCHEN & OFFICE FLOOR PLAN
SCALE 1:50

NOTE:
CORRUGATED CONDUIT MUST NOT BE USED
IN THE KITCHEN AND SERVERY AREAS.

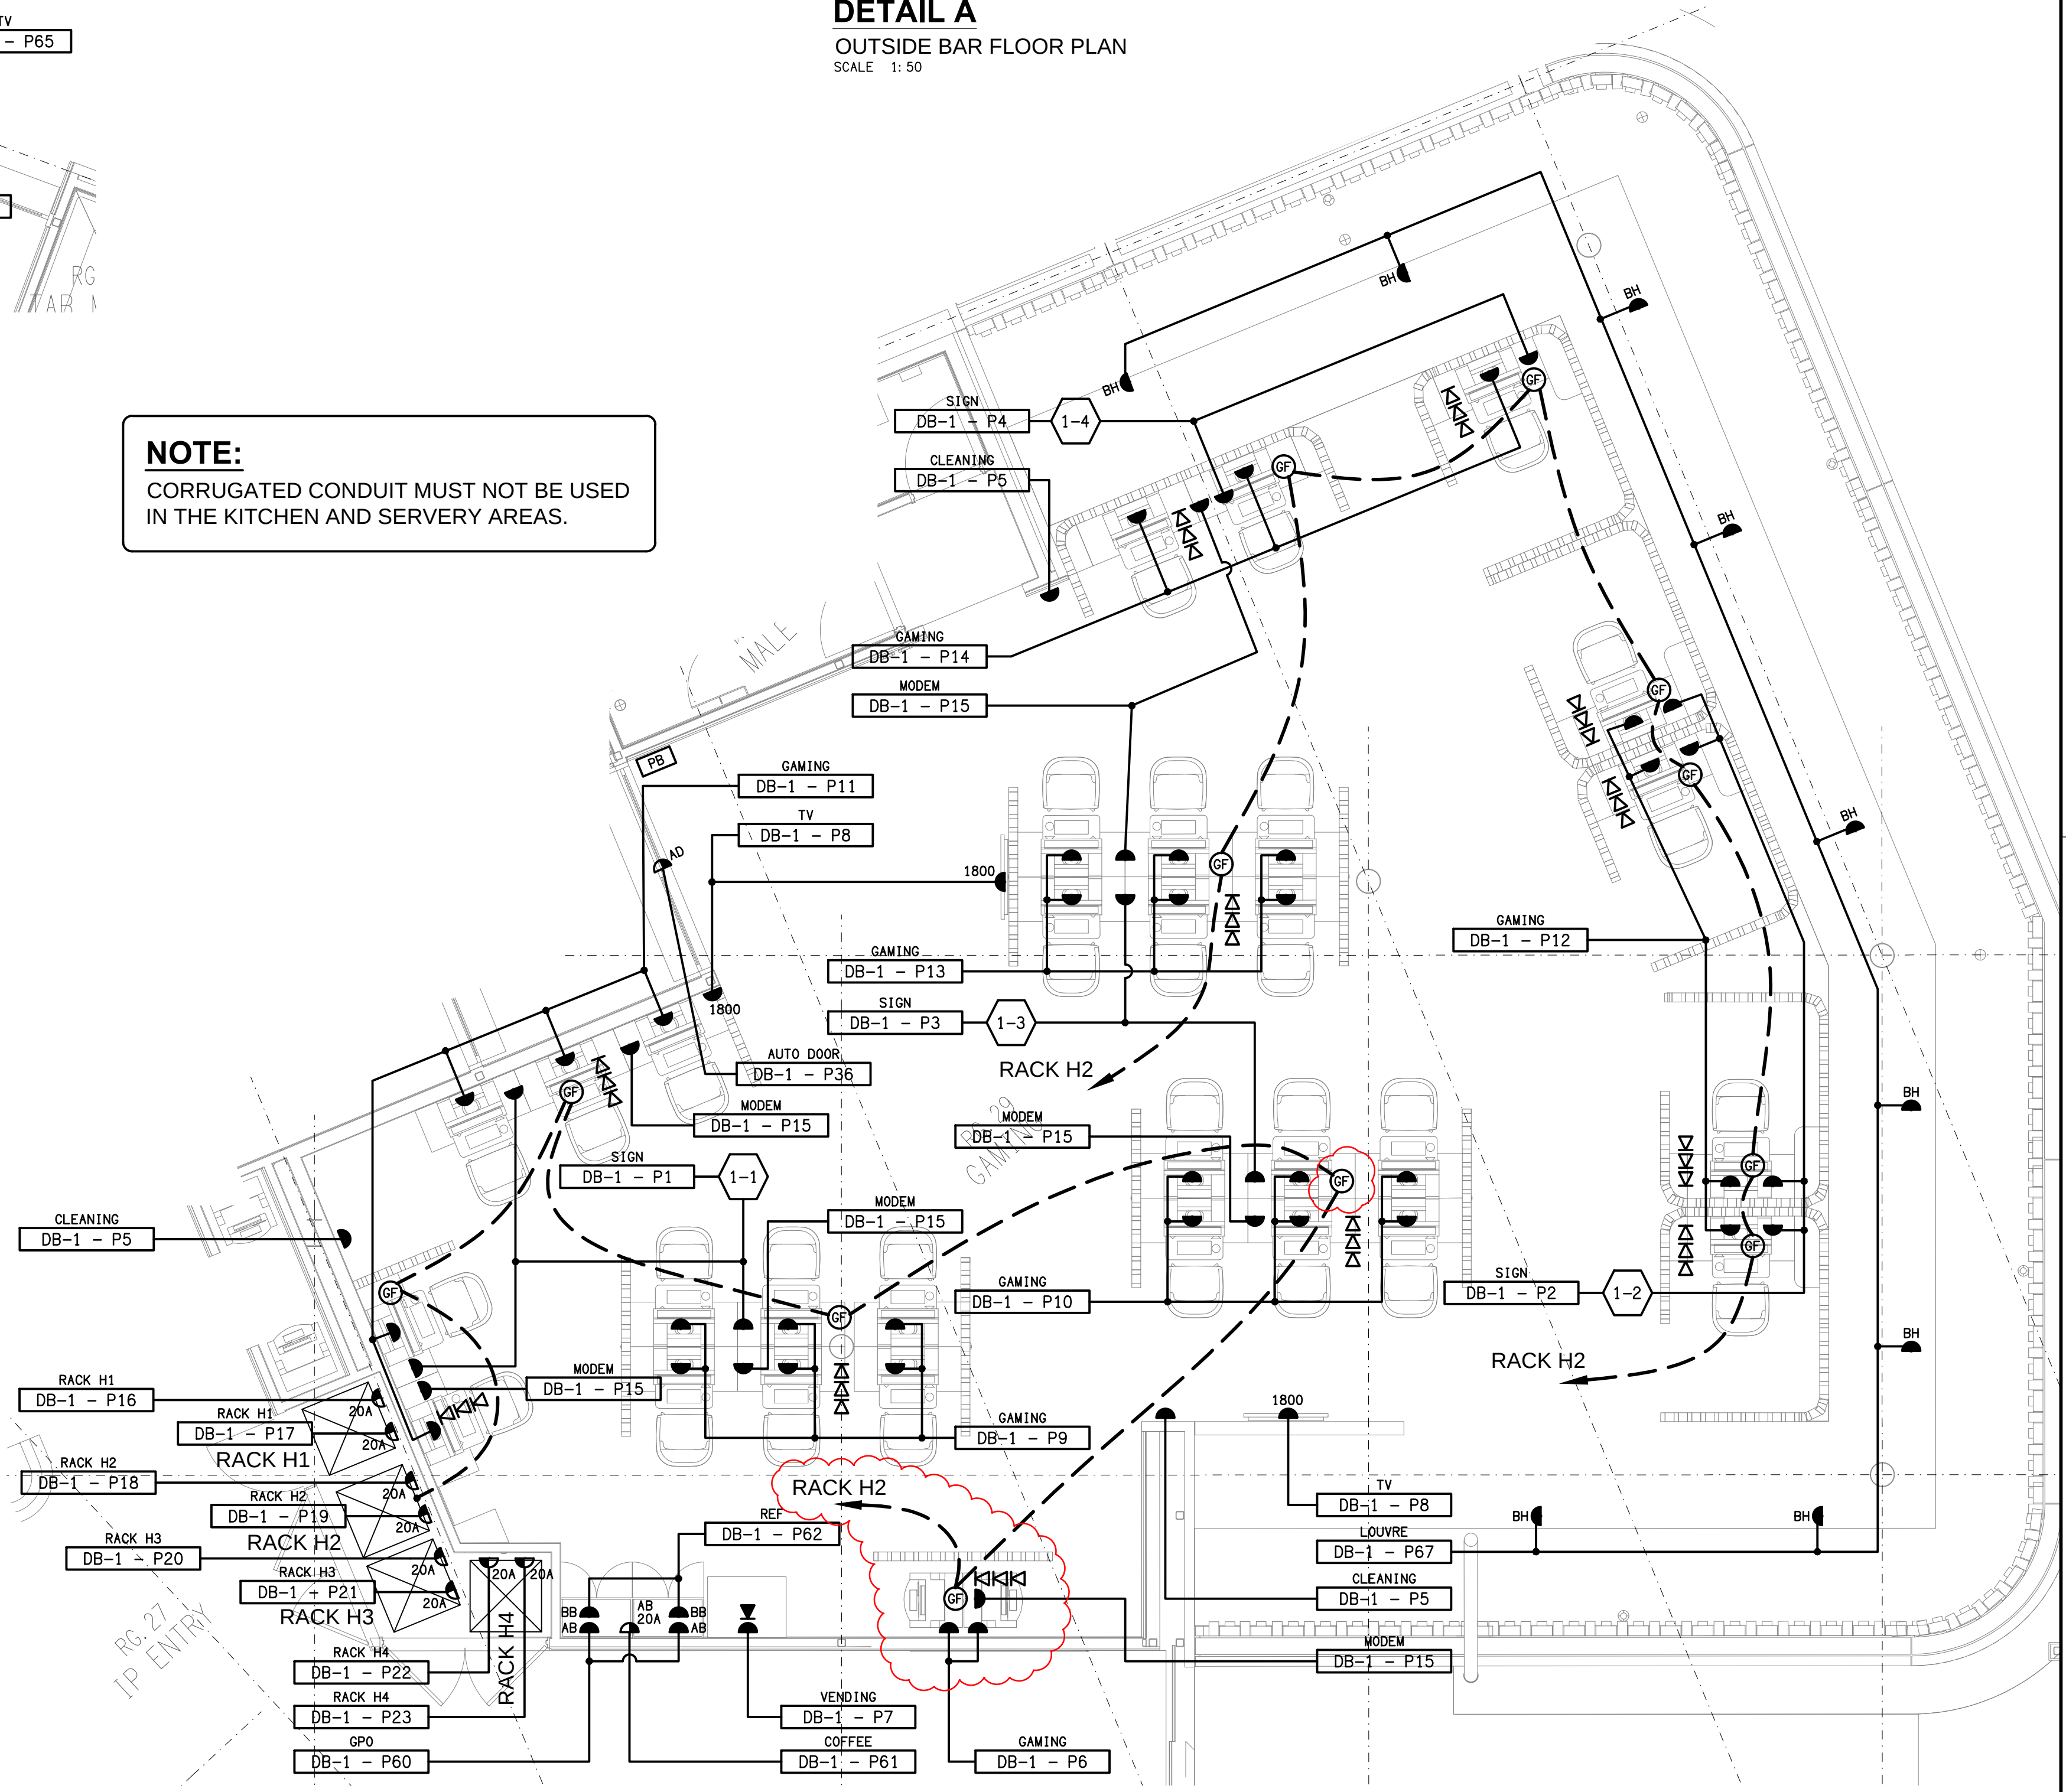

DETAIL D
GAMING ROOM FLOOR PLAN
SCALE 1:50