



**DETAIL C**  
MAIN BAR FLOOR PLAN  
SCALE 1:50

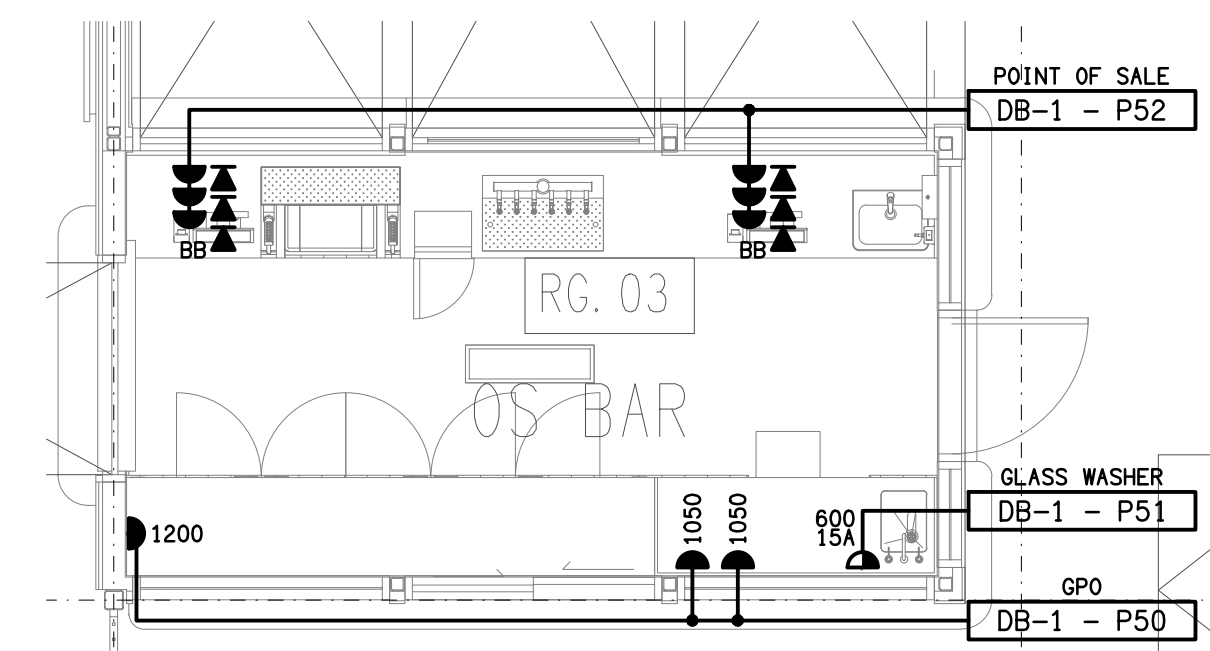


**DETAIL A**  
OUTSIDE BAR FLOOR PLAN  
SCALE 1:50

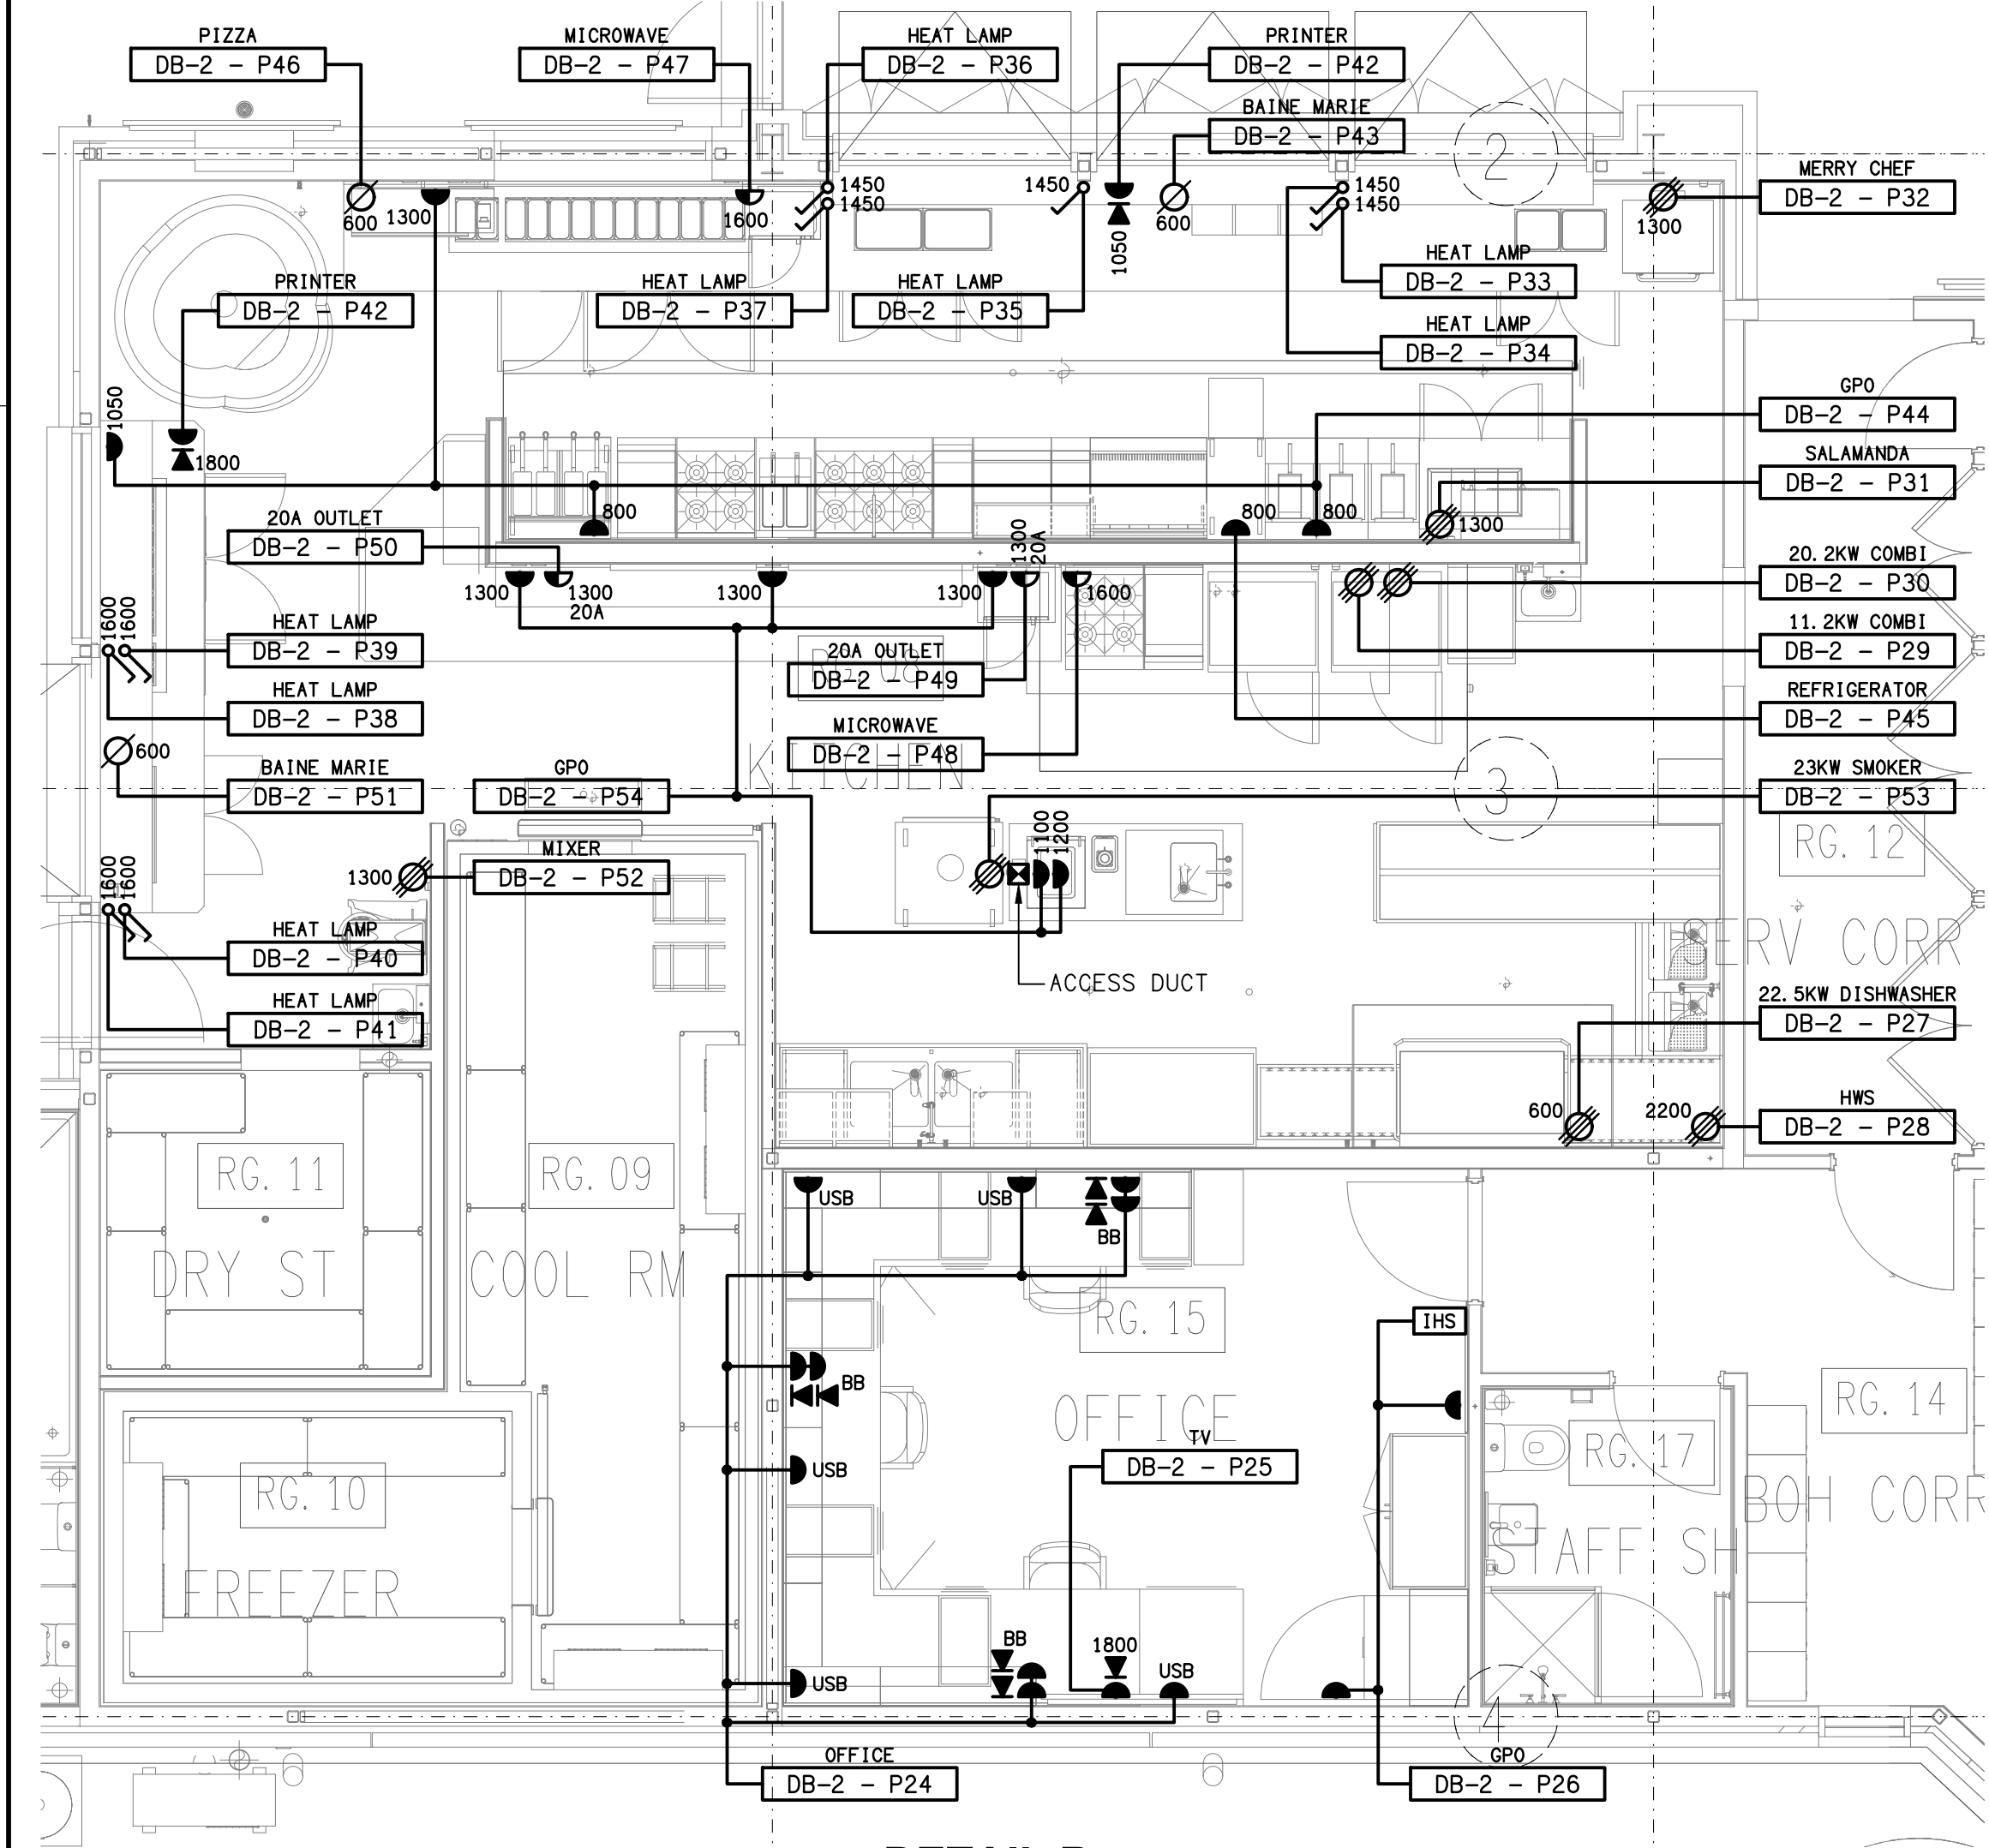

**DETAIL B**  
KITCHEN & OFFICE FLOOR PLAN  
SCALE 1:50

**NOTE:**  
CORRUGATED CONDUIT MUST NOT BE USED  
IN THE KITCHEN AND SERVERY AREAS.

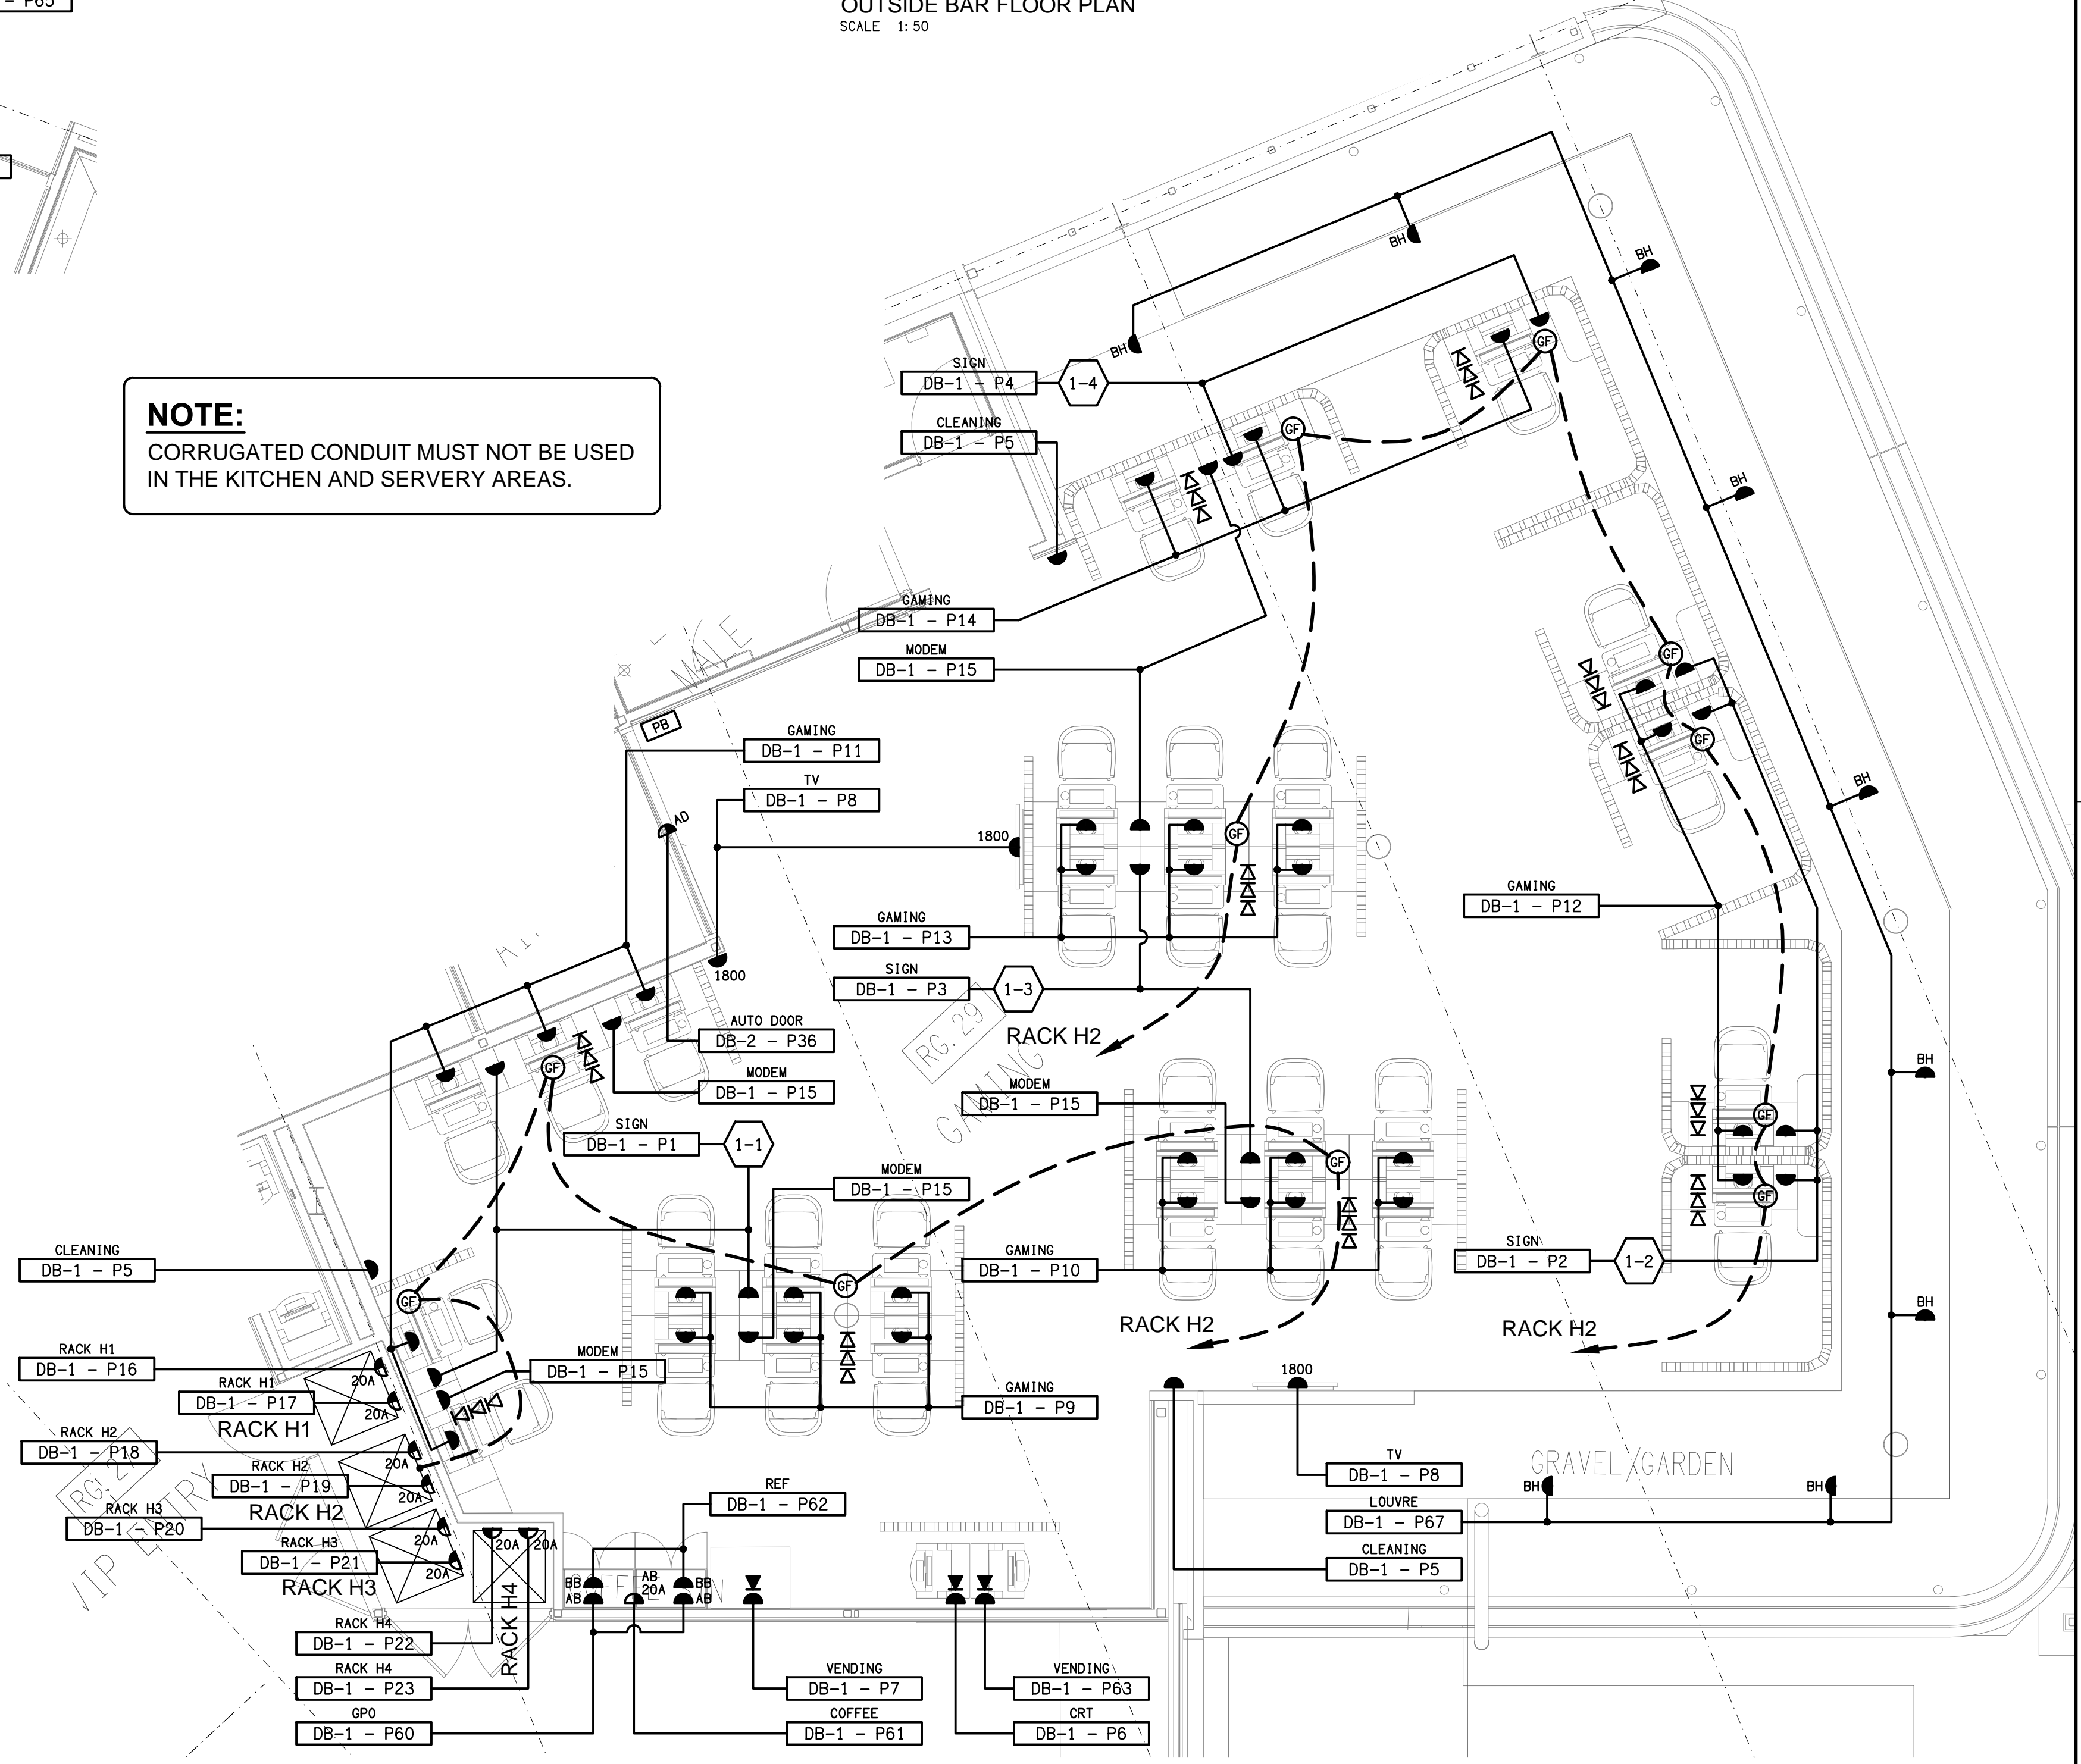

**DETAIL D**  
GAMING ROOM FLOOR PLAN  
SCALE 1:50