





**DETAIL D**  
POINT OF SALE & ENTRY FLOOR PLAN  
SCALE 1: 50

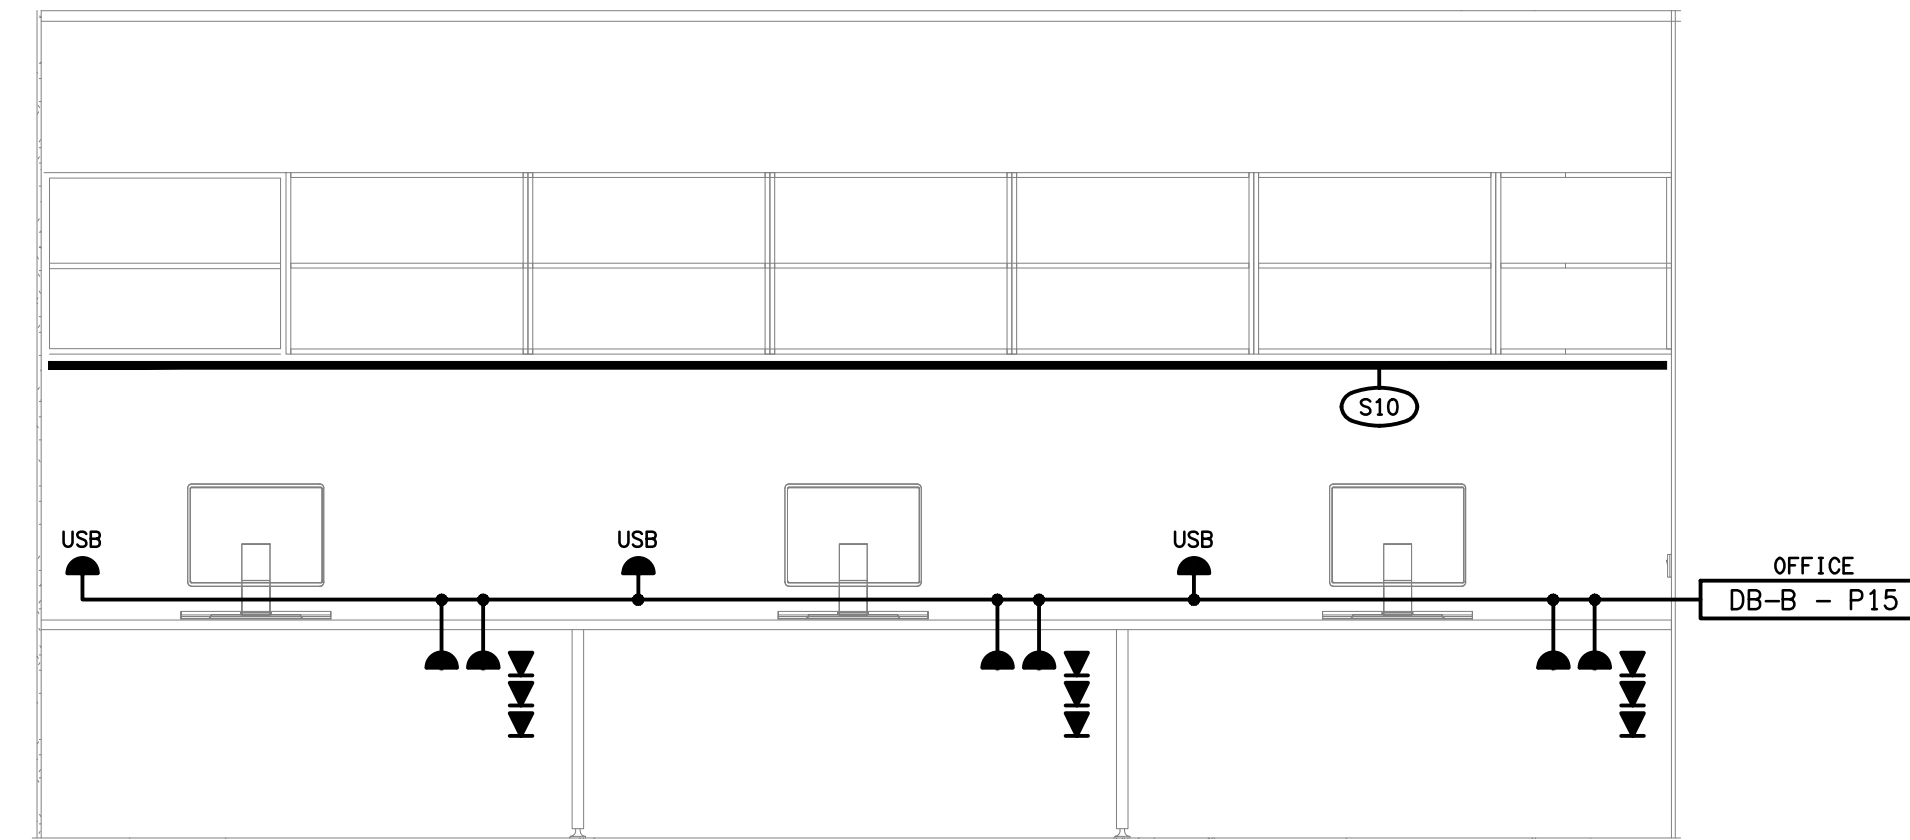

**DETAIL A**  
OFFICE WORKSTATION ELEVATION  
SCALE 1: 25

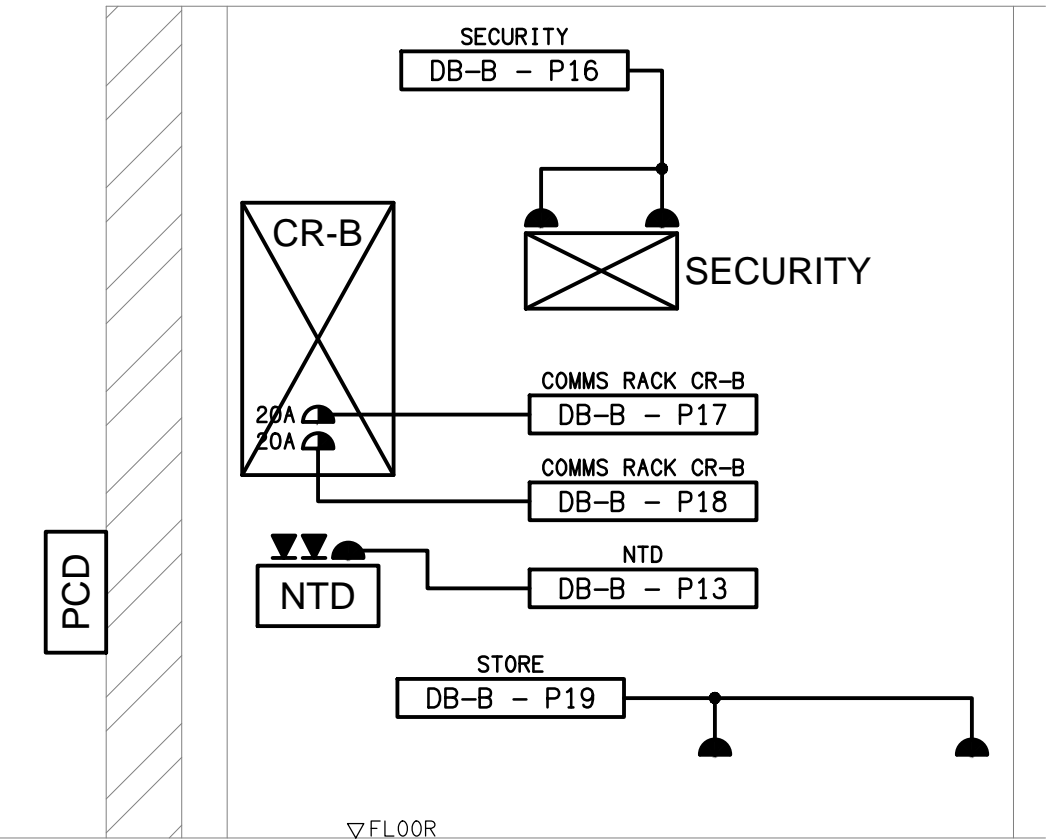

**DETAIL B**  
COMMUNICATIONS WALL ELEVATION  
SCALE 1: 25

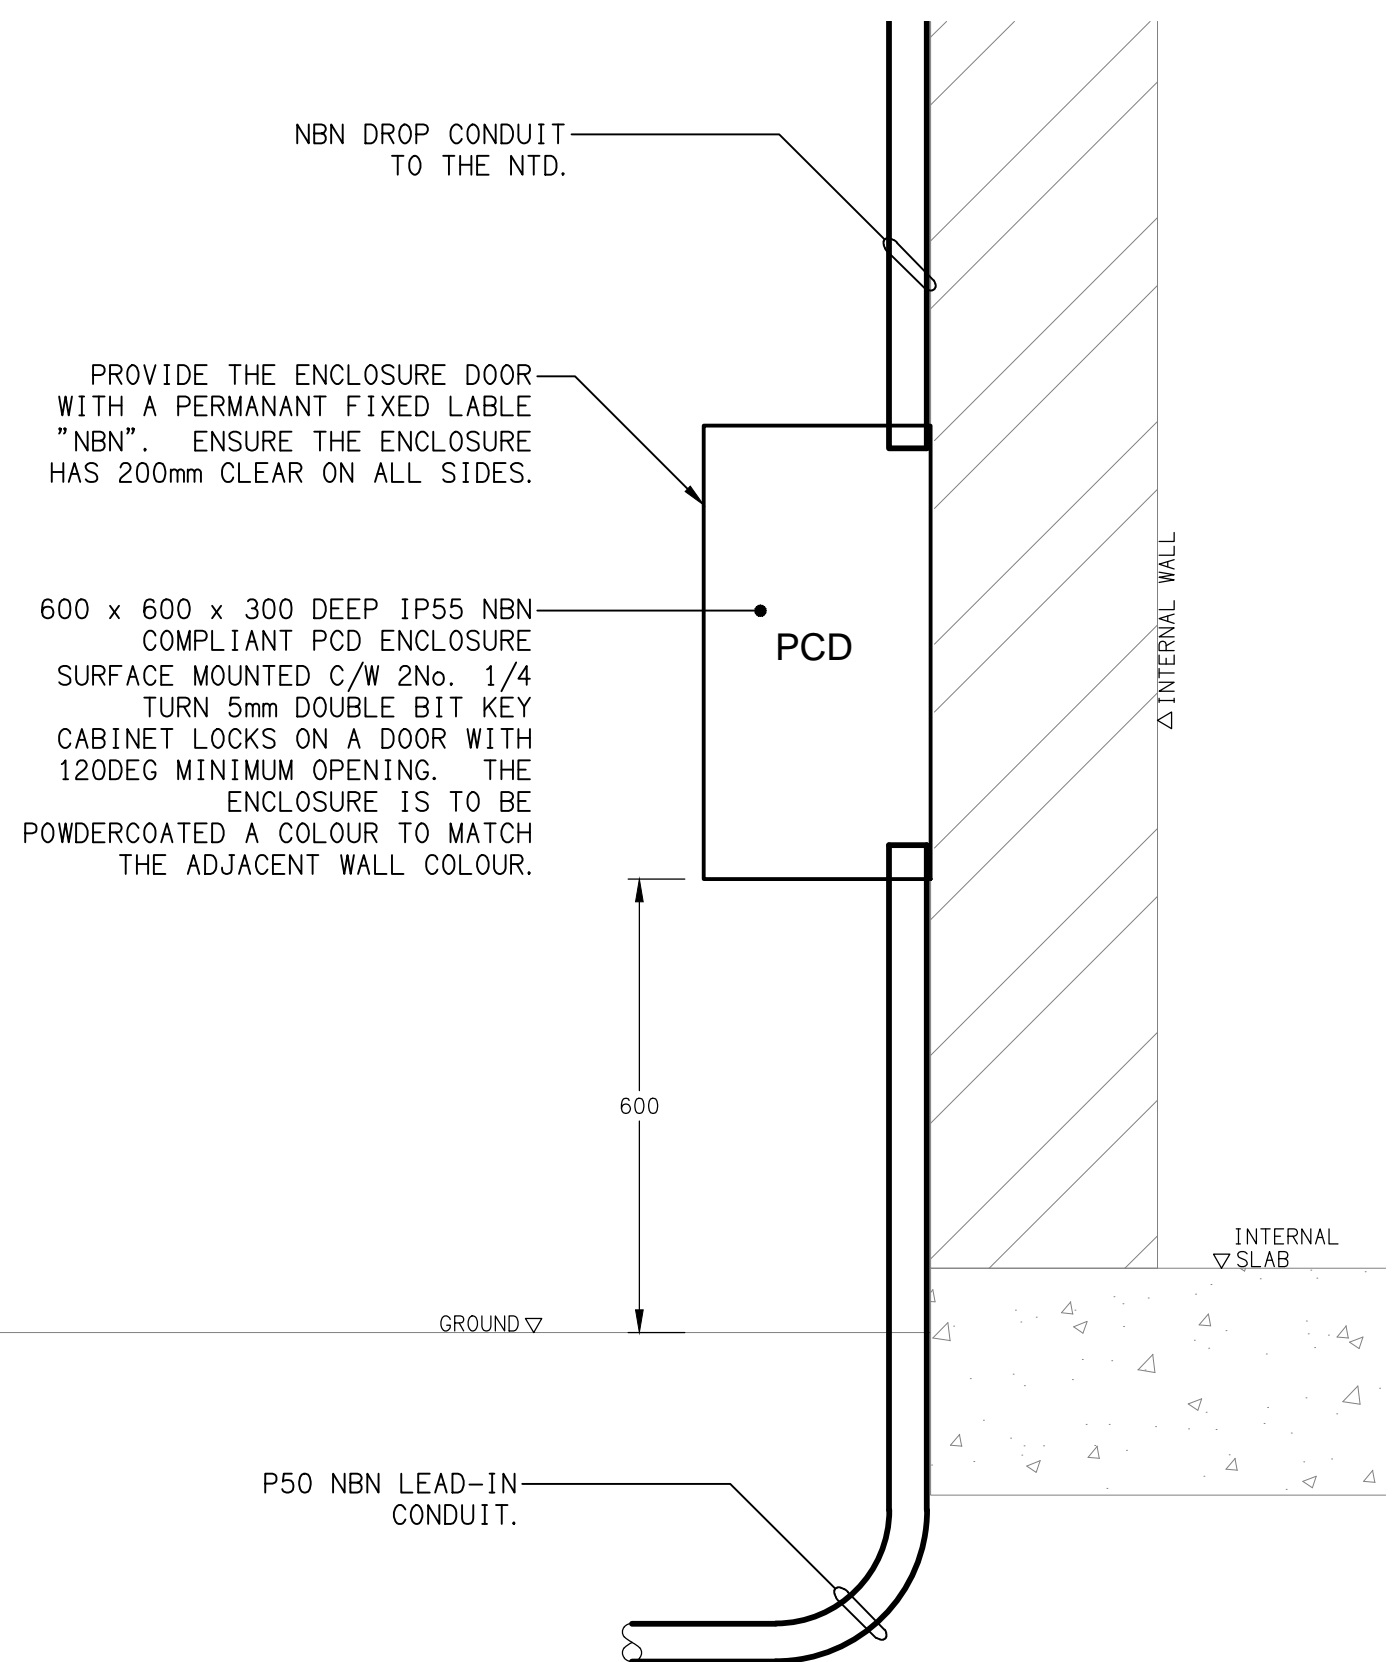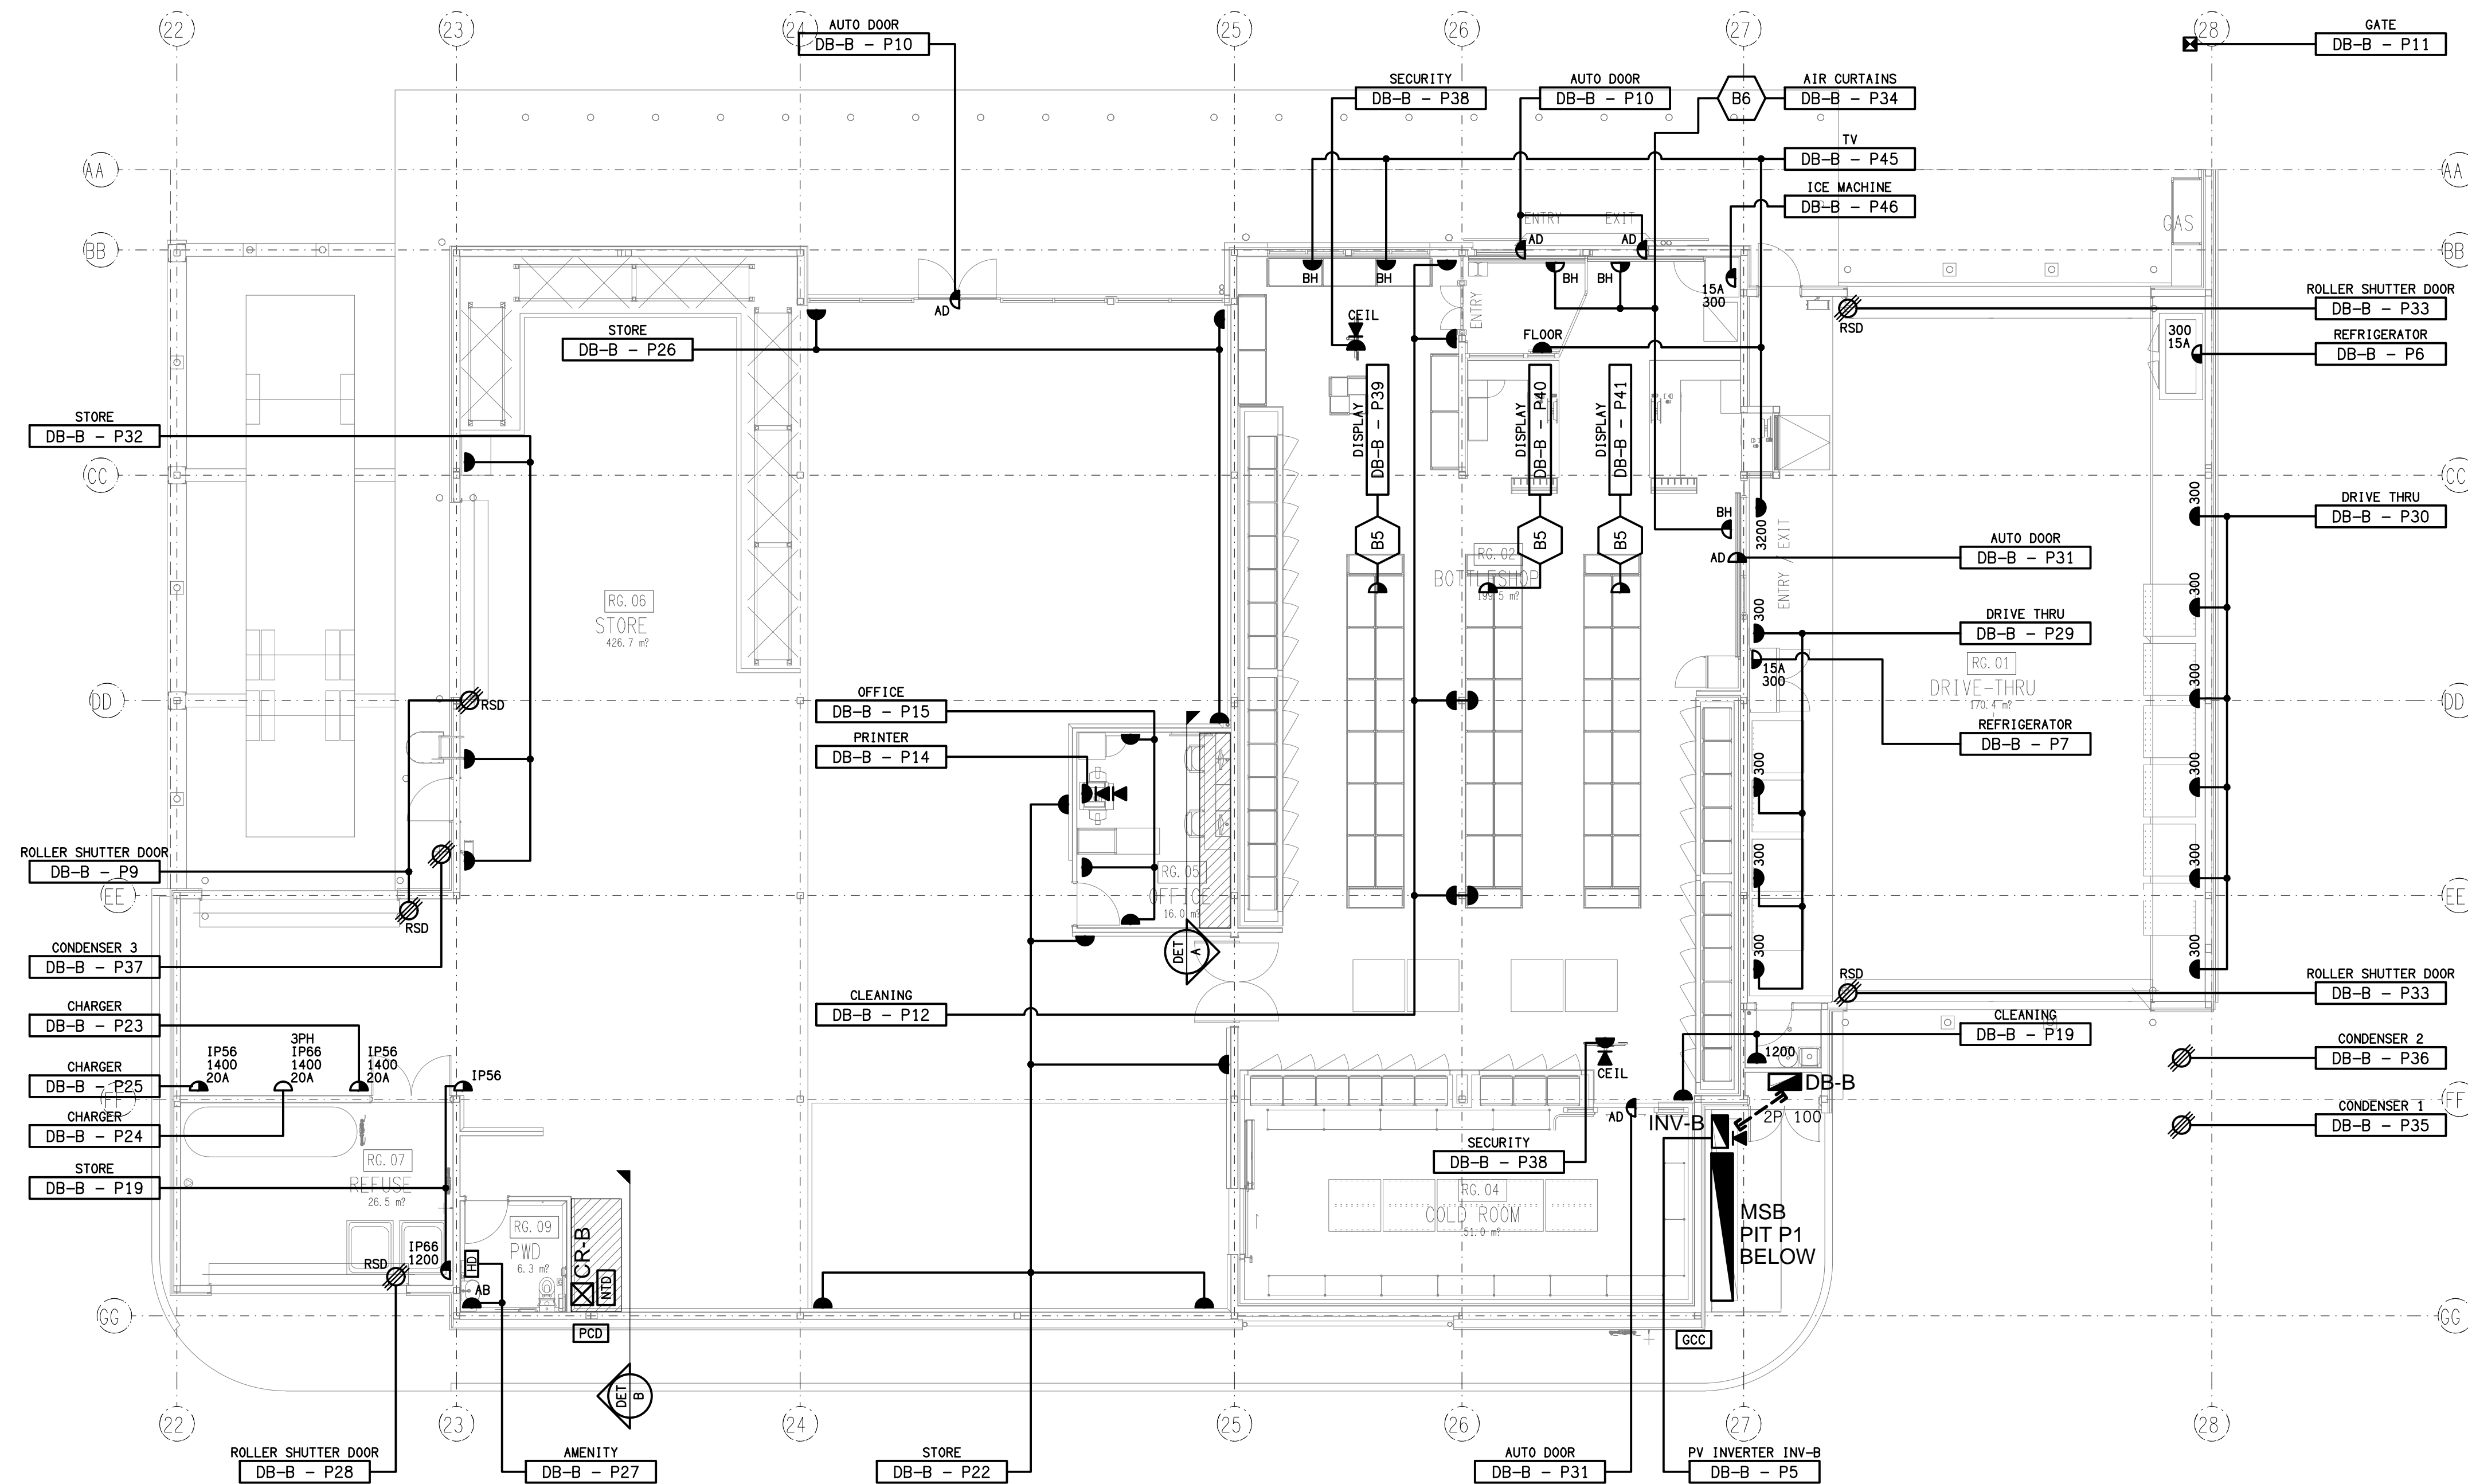

**DETAIL C**  
PCD MOUNTING  
NOT TO SCALE