




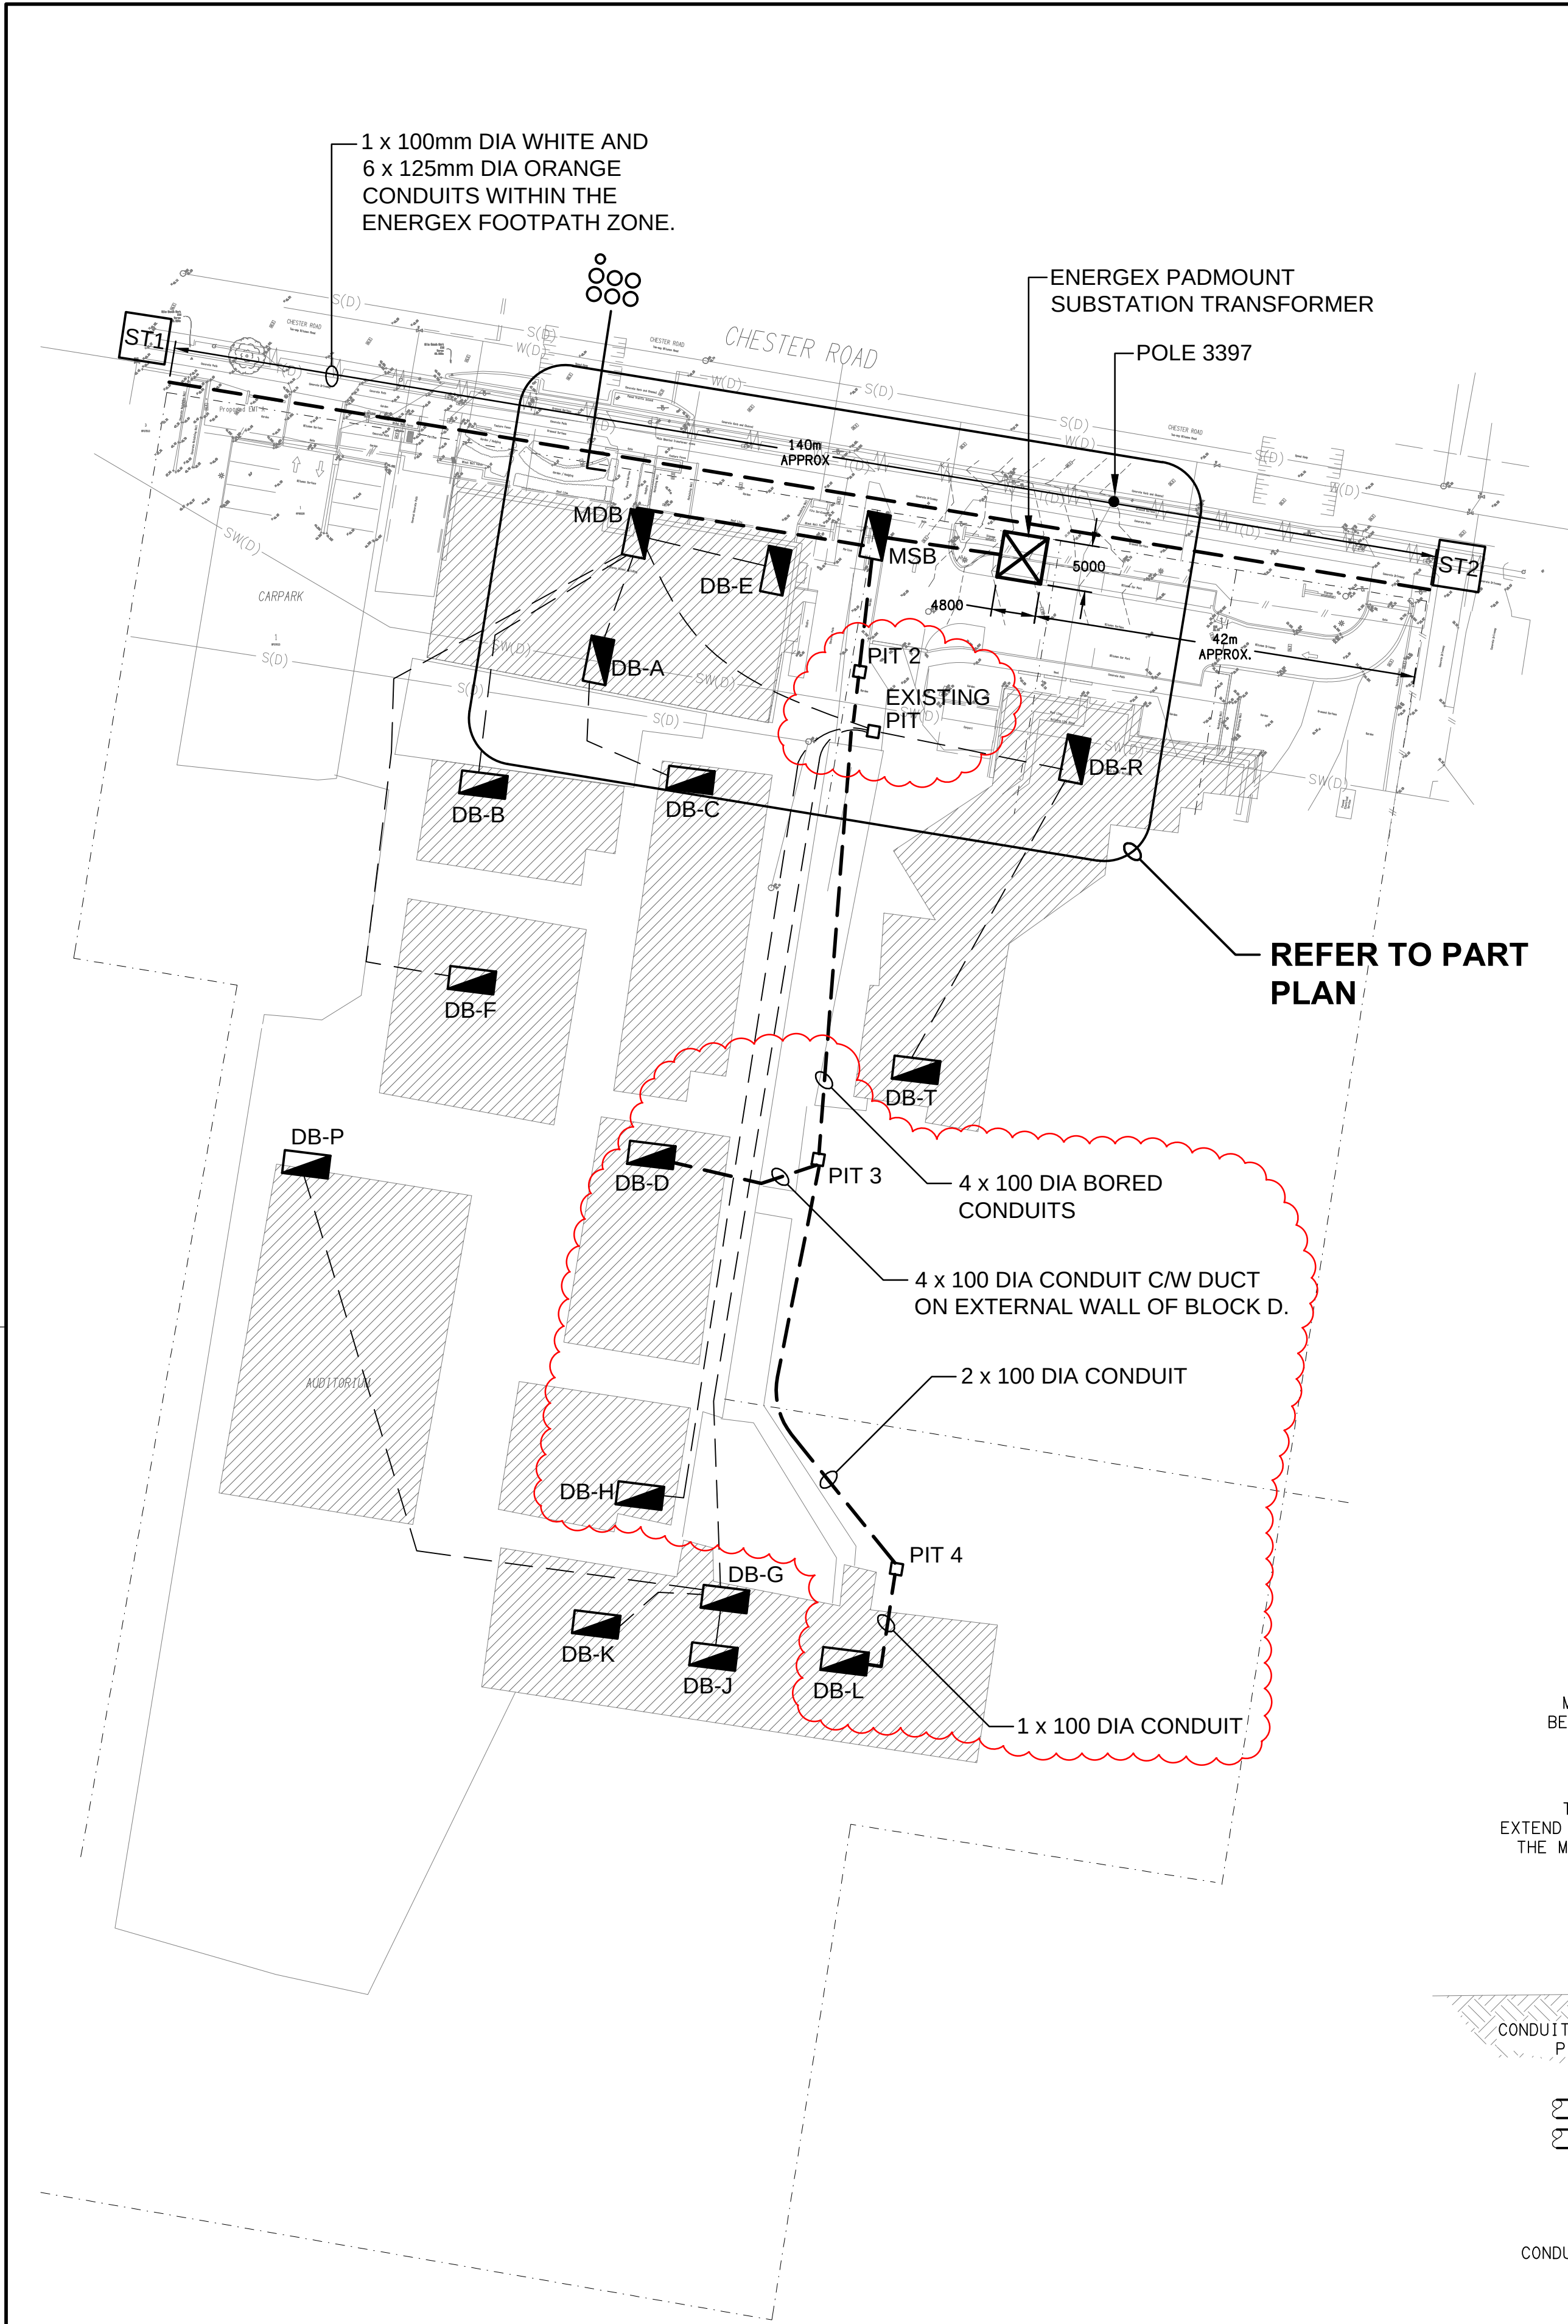


SITE PLAN
PROPOSED STAGE 1 DISTRIBUTION
SCALE 1: 500

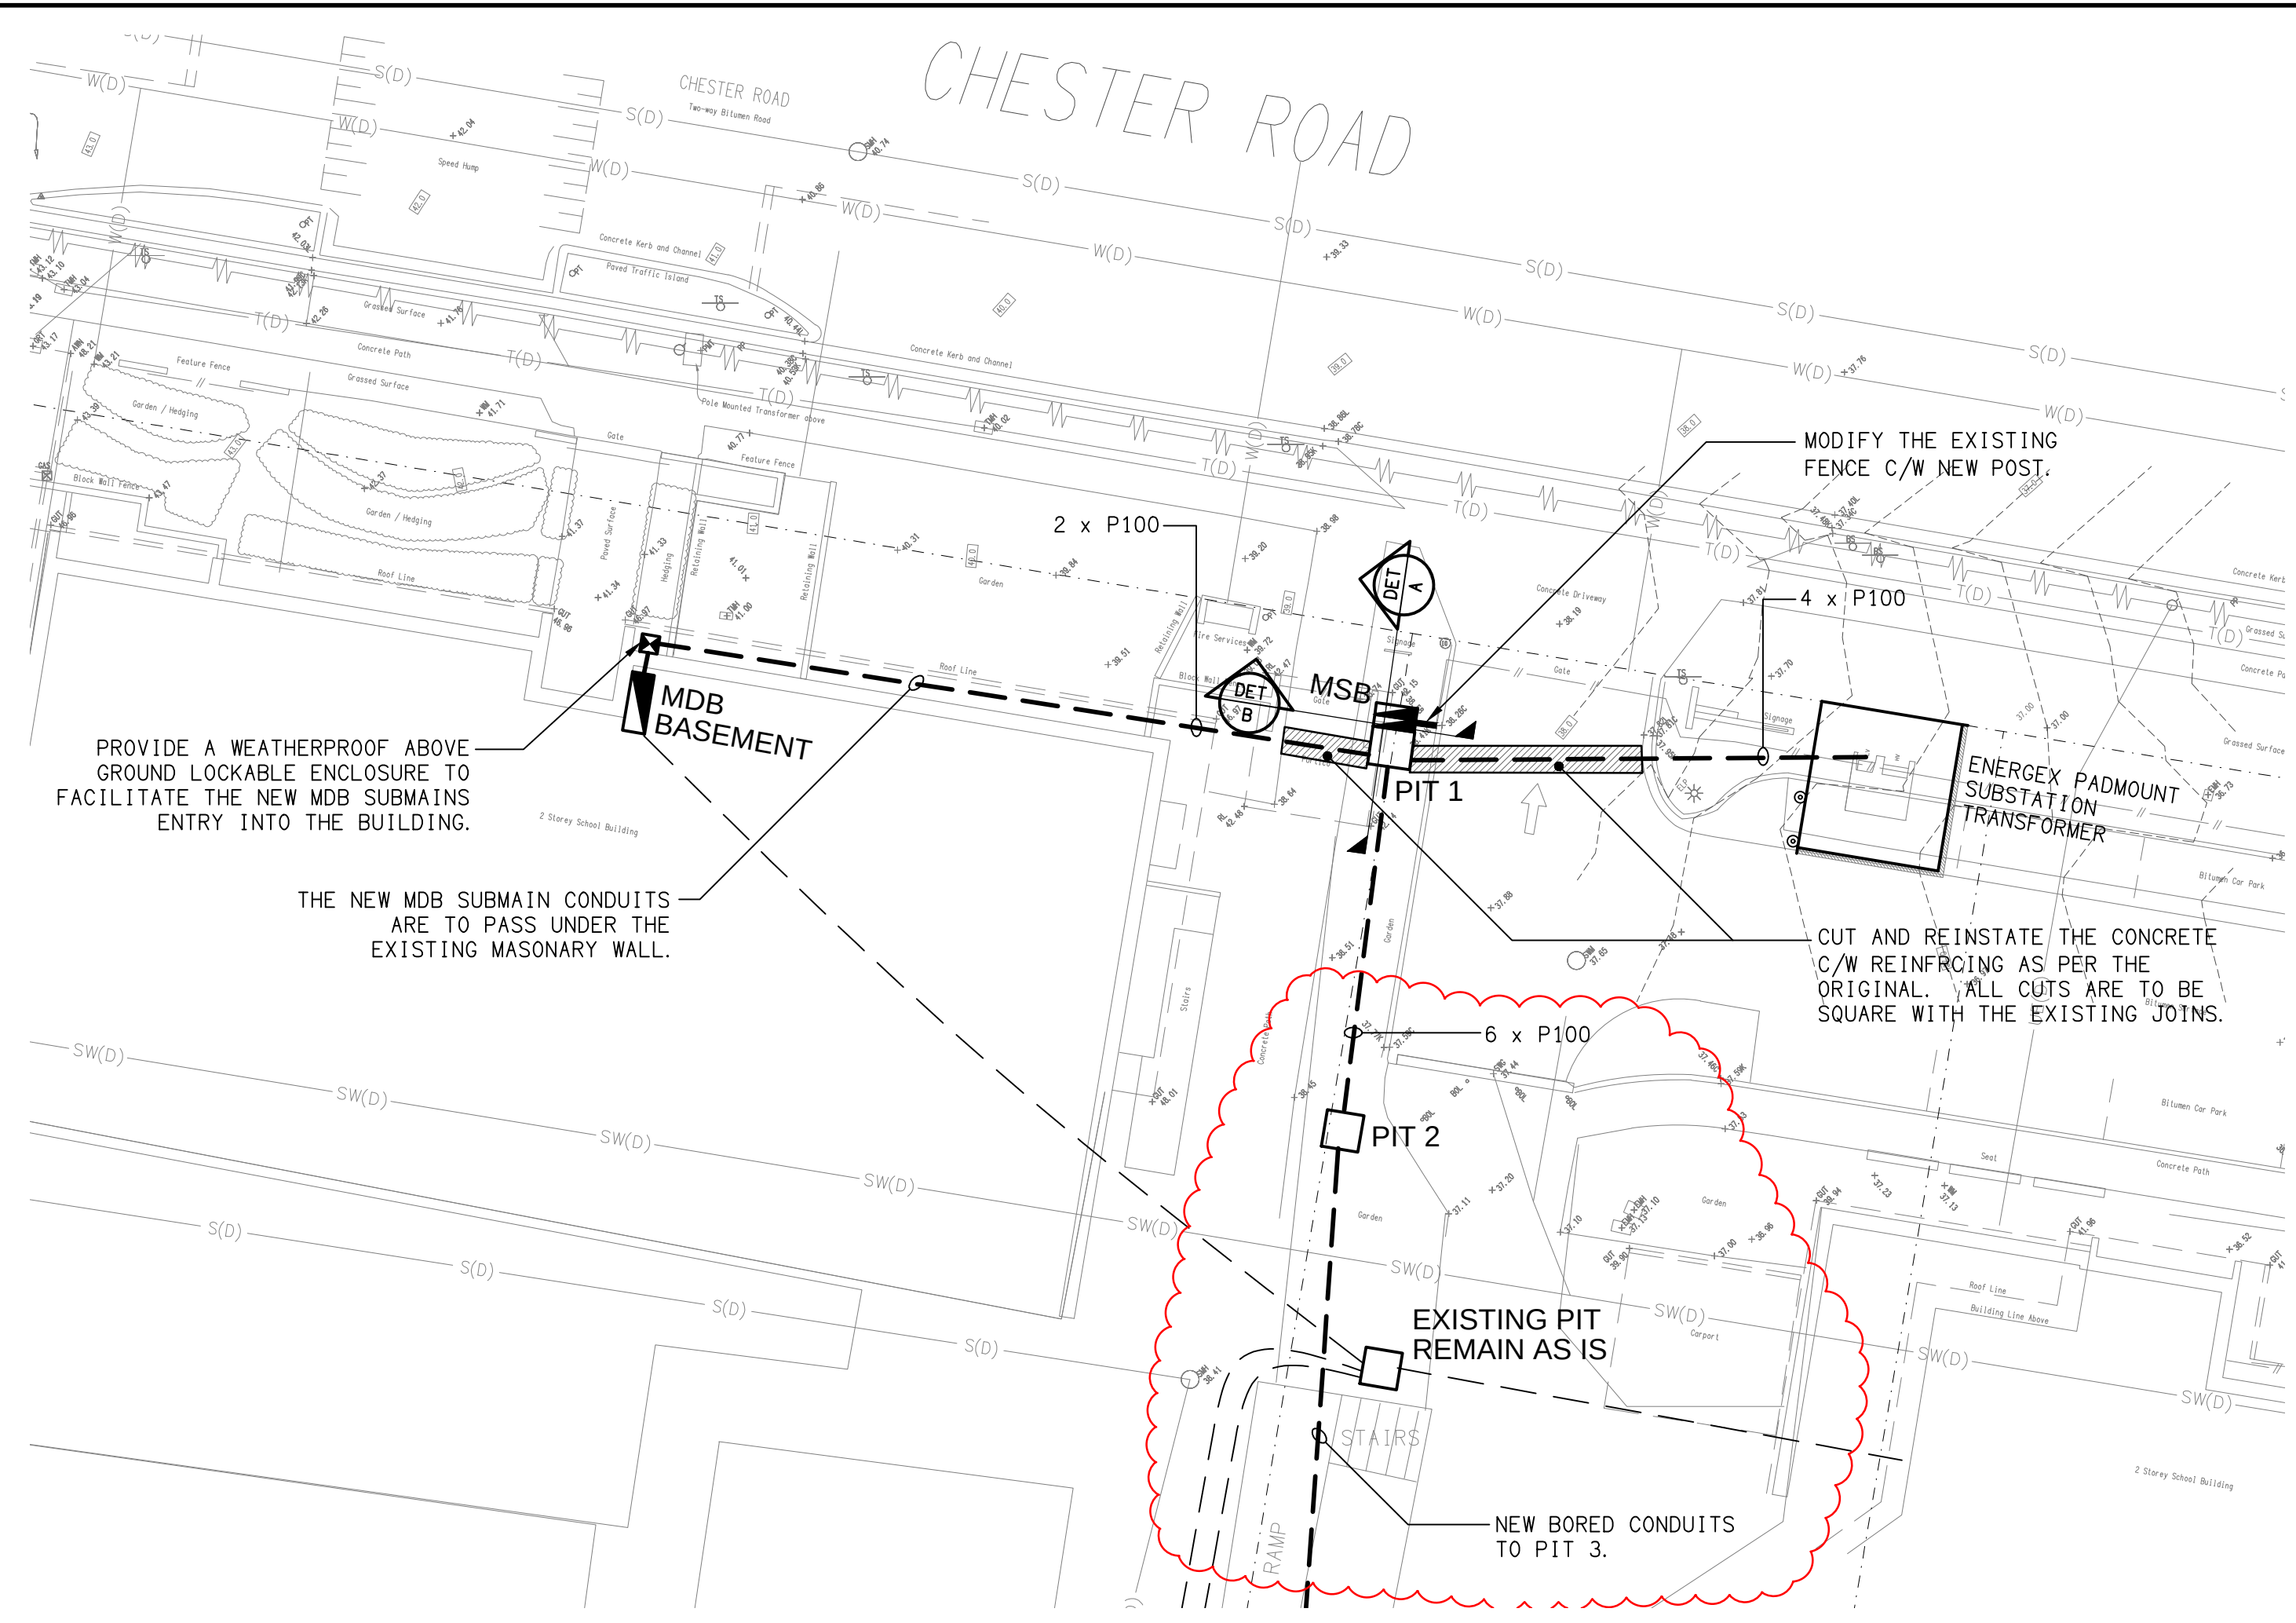

PART PLAN
CONDUIT AND LANDSCAPE WORKS
SCALE 1: 200

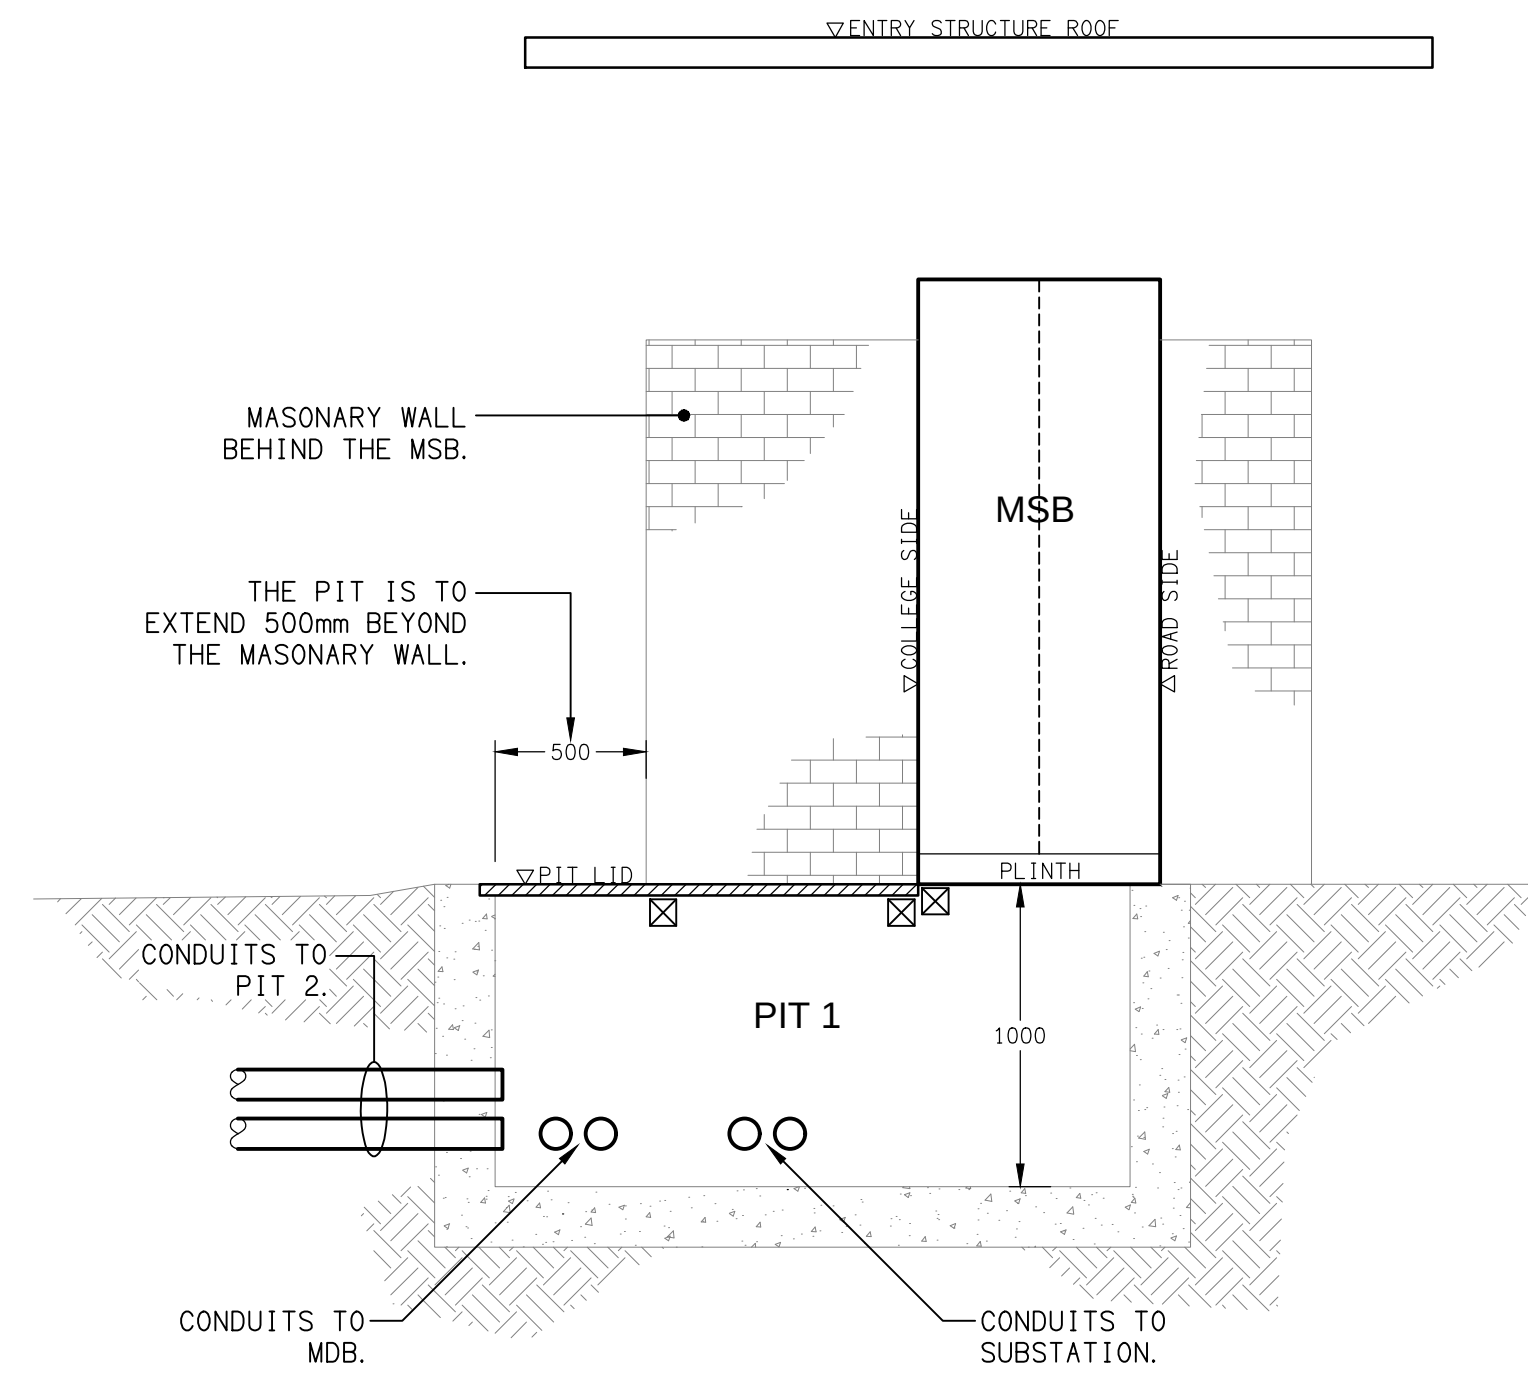

DETAIL A
MSB & PIT 1 SECTION
NOT TO SCALE

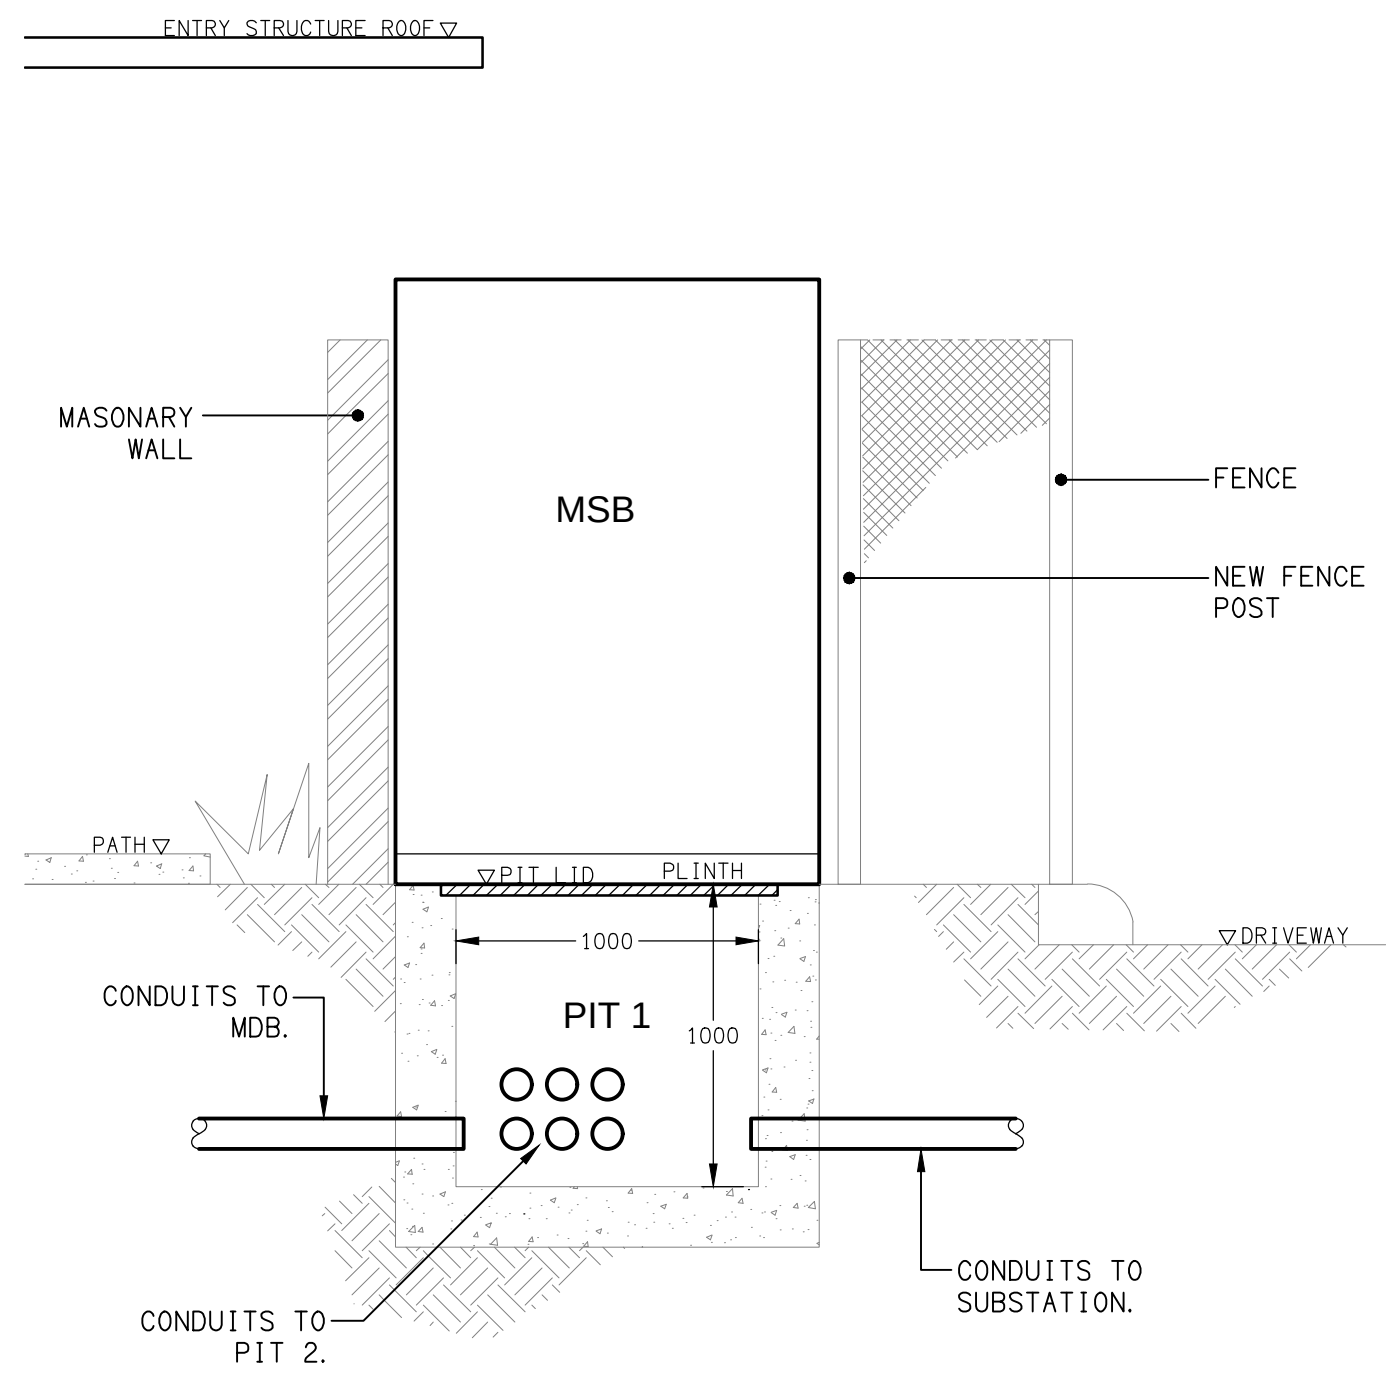

DETAIL B
MSB & PIT 1 SECTION
NOT TO SCALE