




STAFF ROOMS
BASEMENT FLOOR PLAN
SCALE 1: 100

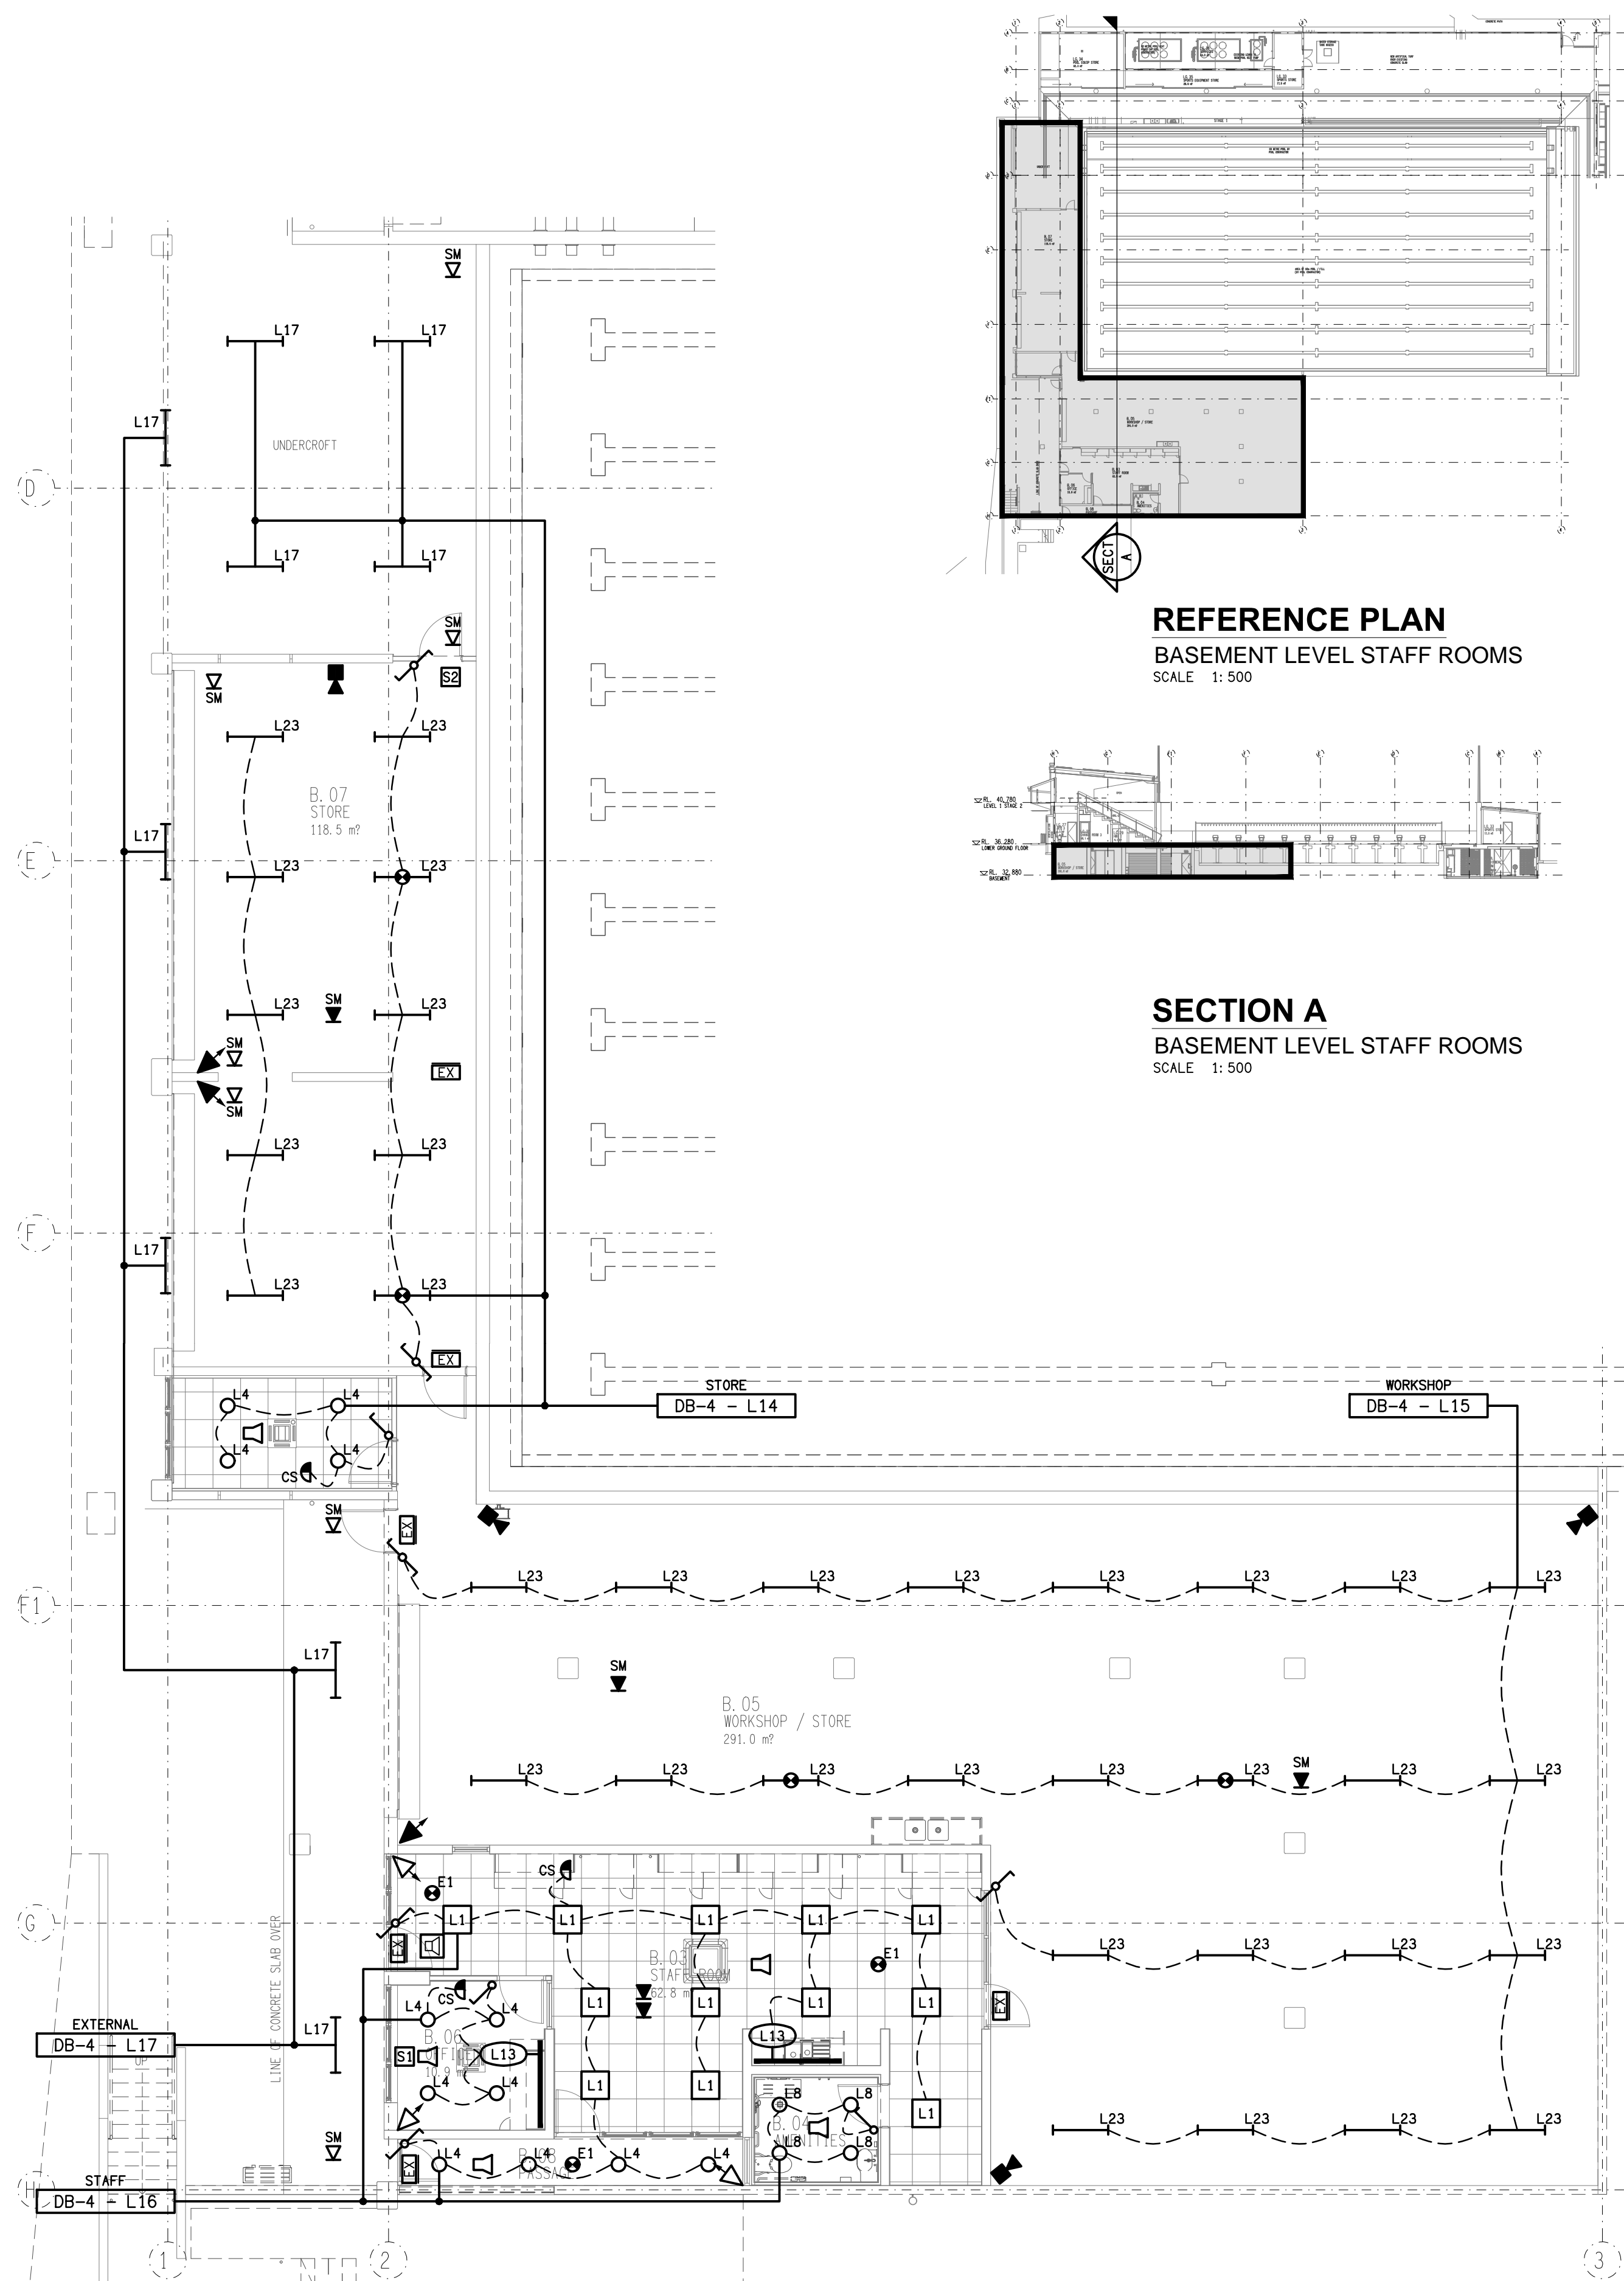

STAFF ROOMS
BASEMENT REFLECTED CEILING PLAN
SCALE 1: 100

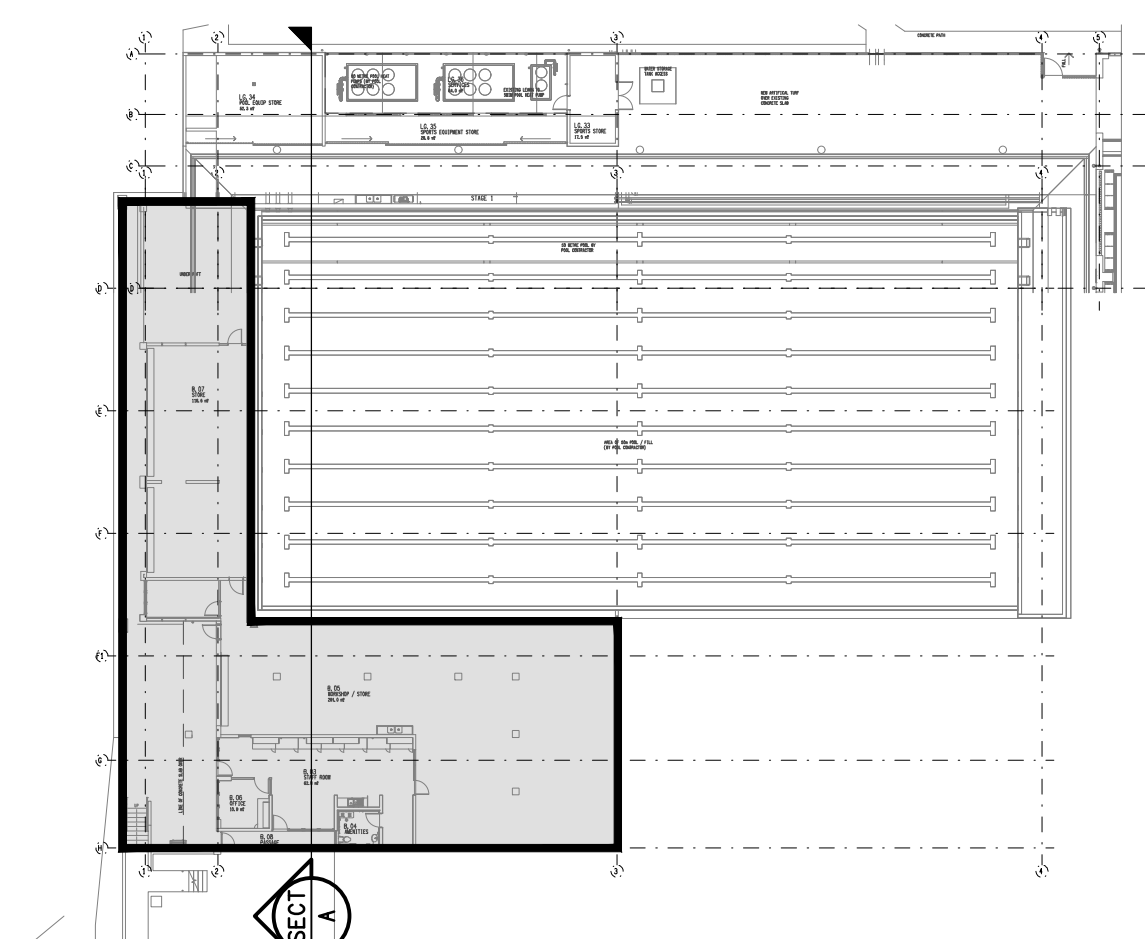

REFERENCE PLAN
BASEMENT LEVEL STAFF ROOMS
SCALE 1: 500

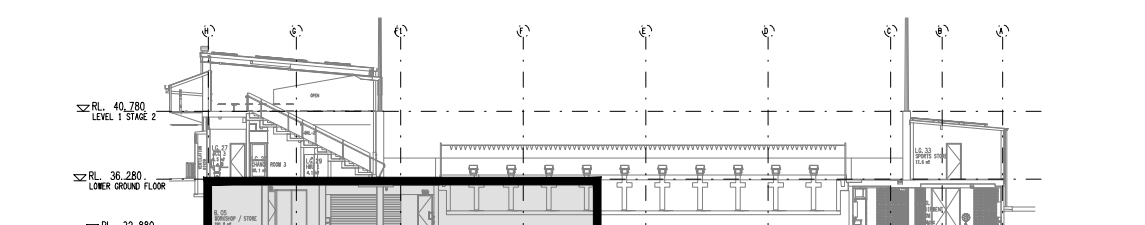

SECTION A
BASEMENT LEVEL STAFF ROOMS
SCALE 1: 500