



REFLECTED CEILING PLAN
MEZZANINE LEVEL
SCALE 1: 100

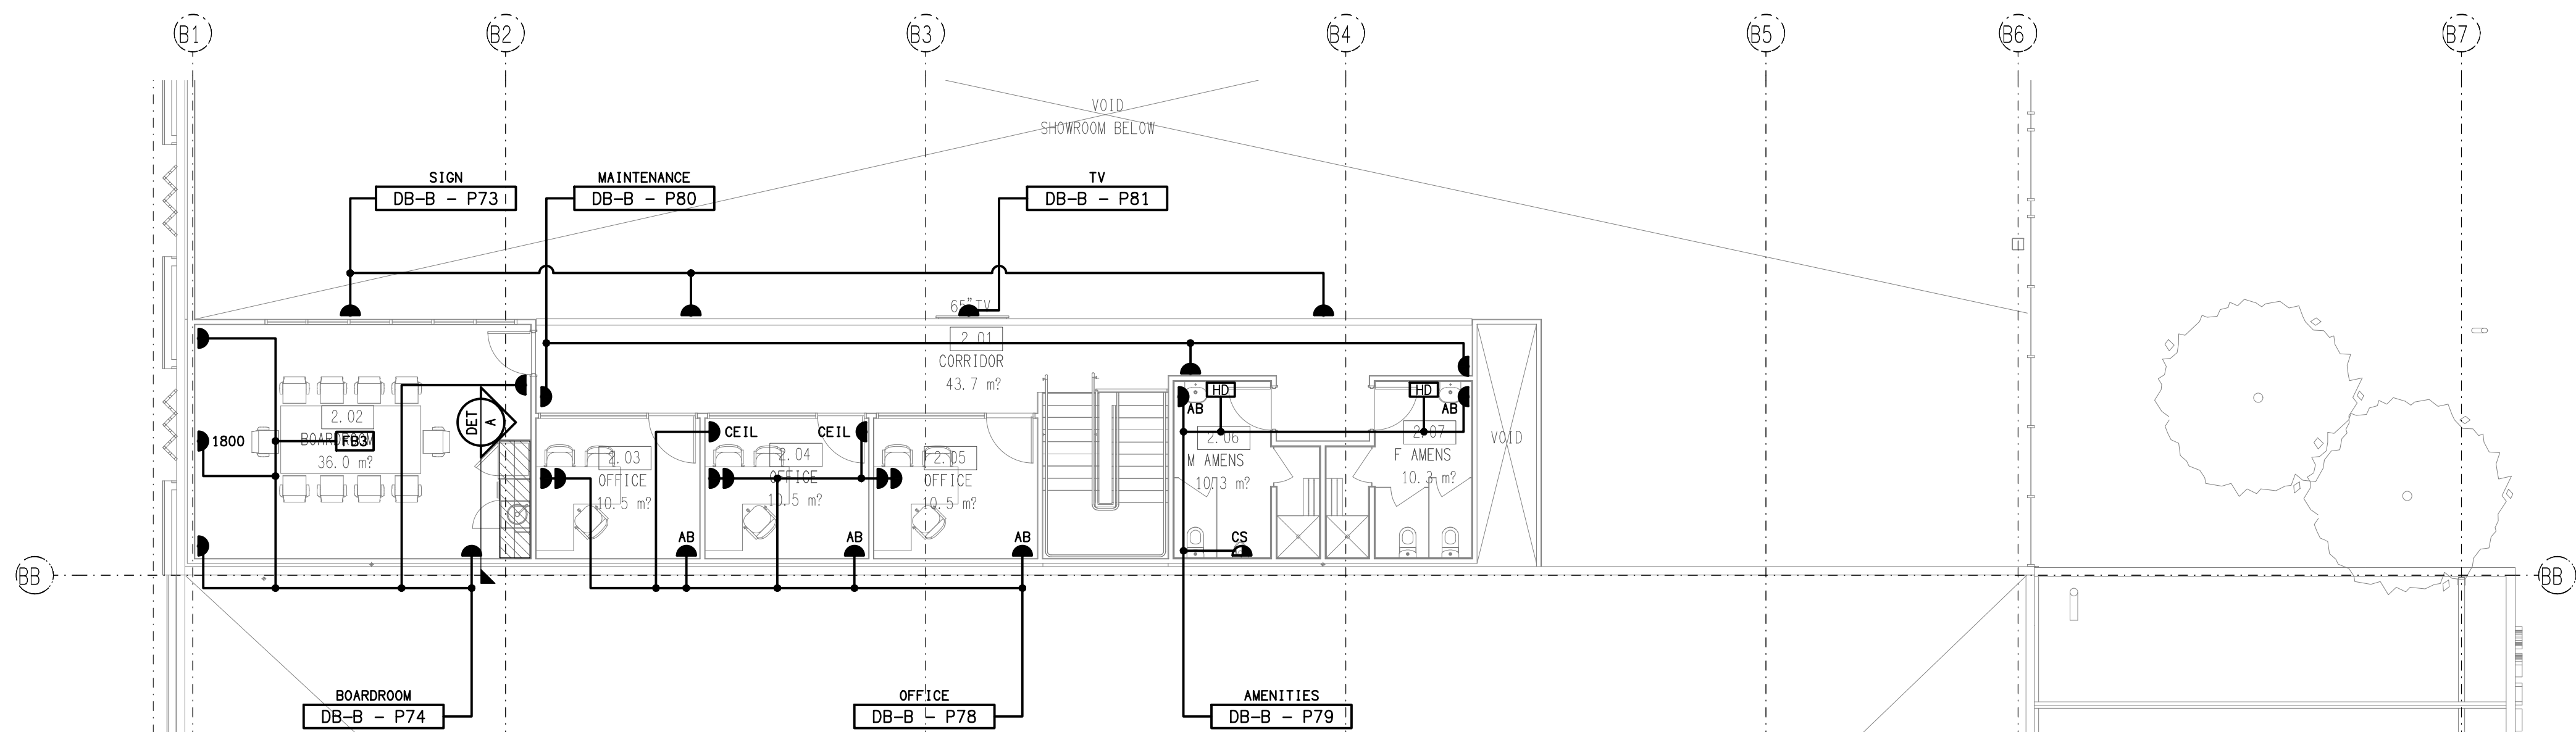

FLOOR PLAN
MEZZANINE LEVEL
SCALE 1: 100

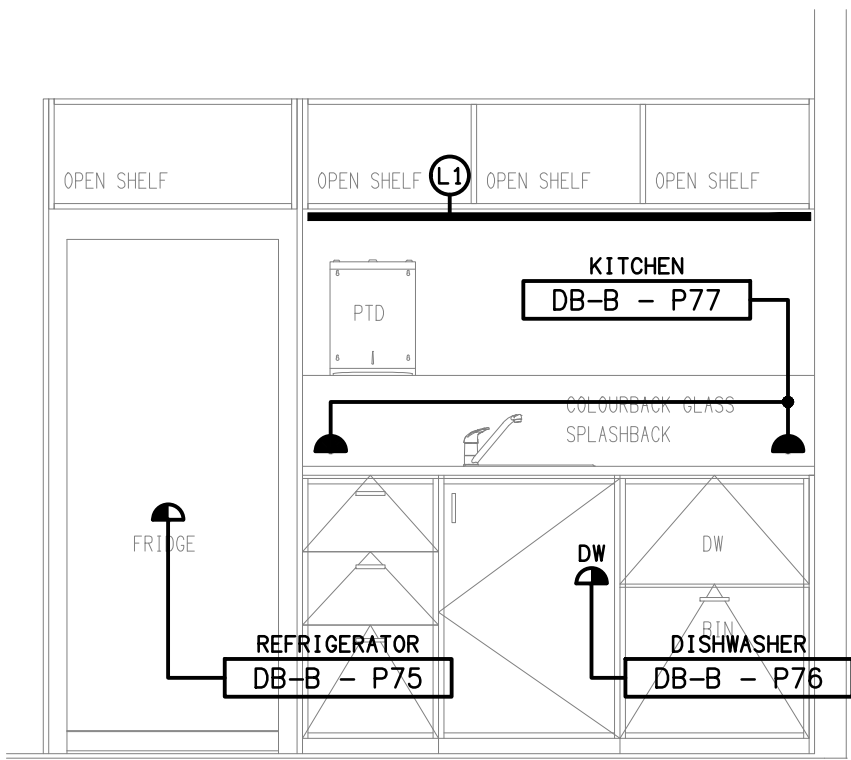

DETAIL A
BOARD ROOM KITCHENETTE ELEVATION
SCALE 1: 25