




**ROOF LEVEL**  
**FLOOR PLAN**  
SCALE 1: 200

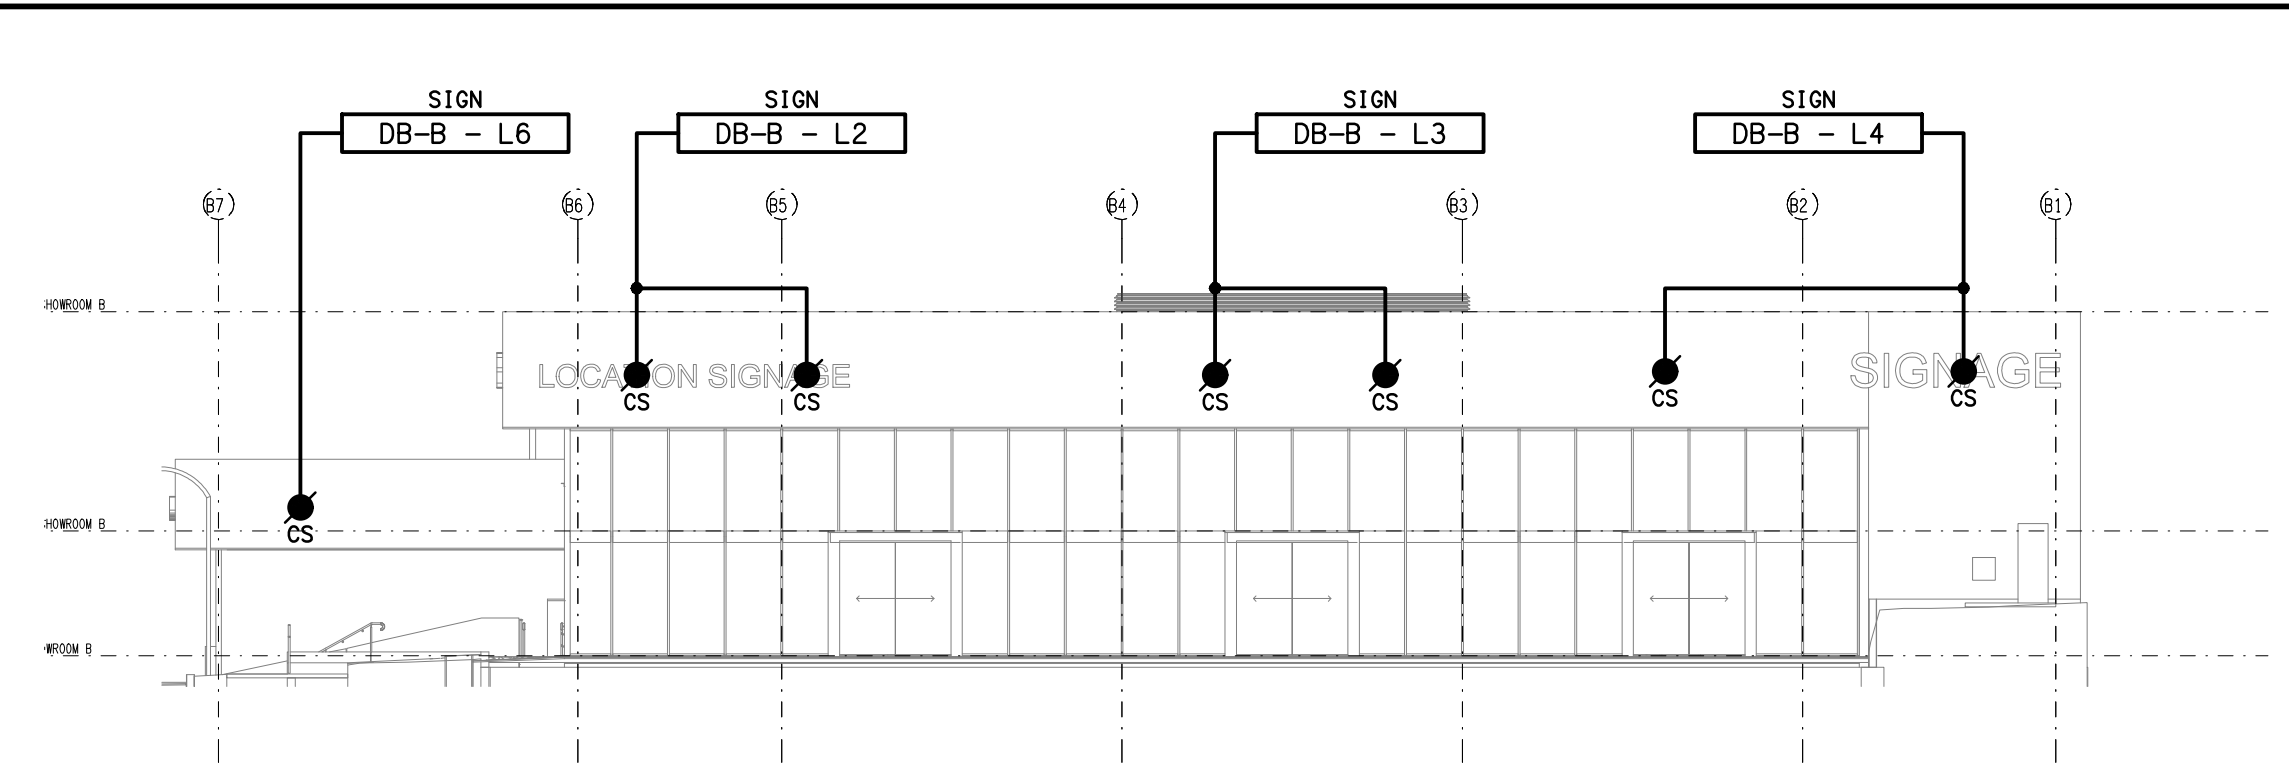


**NORTHERN ELEVATION**

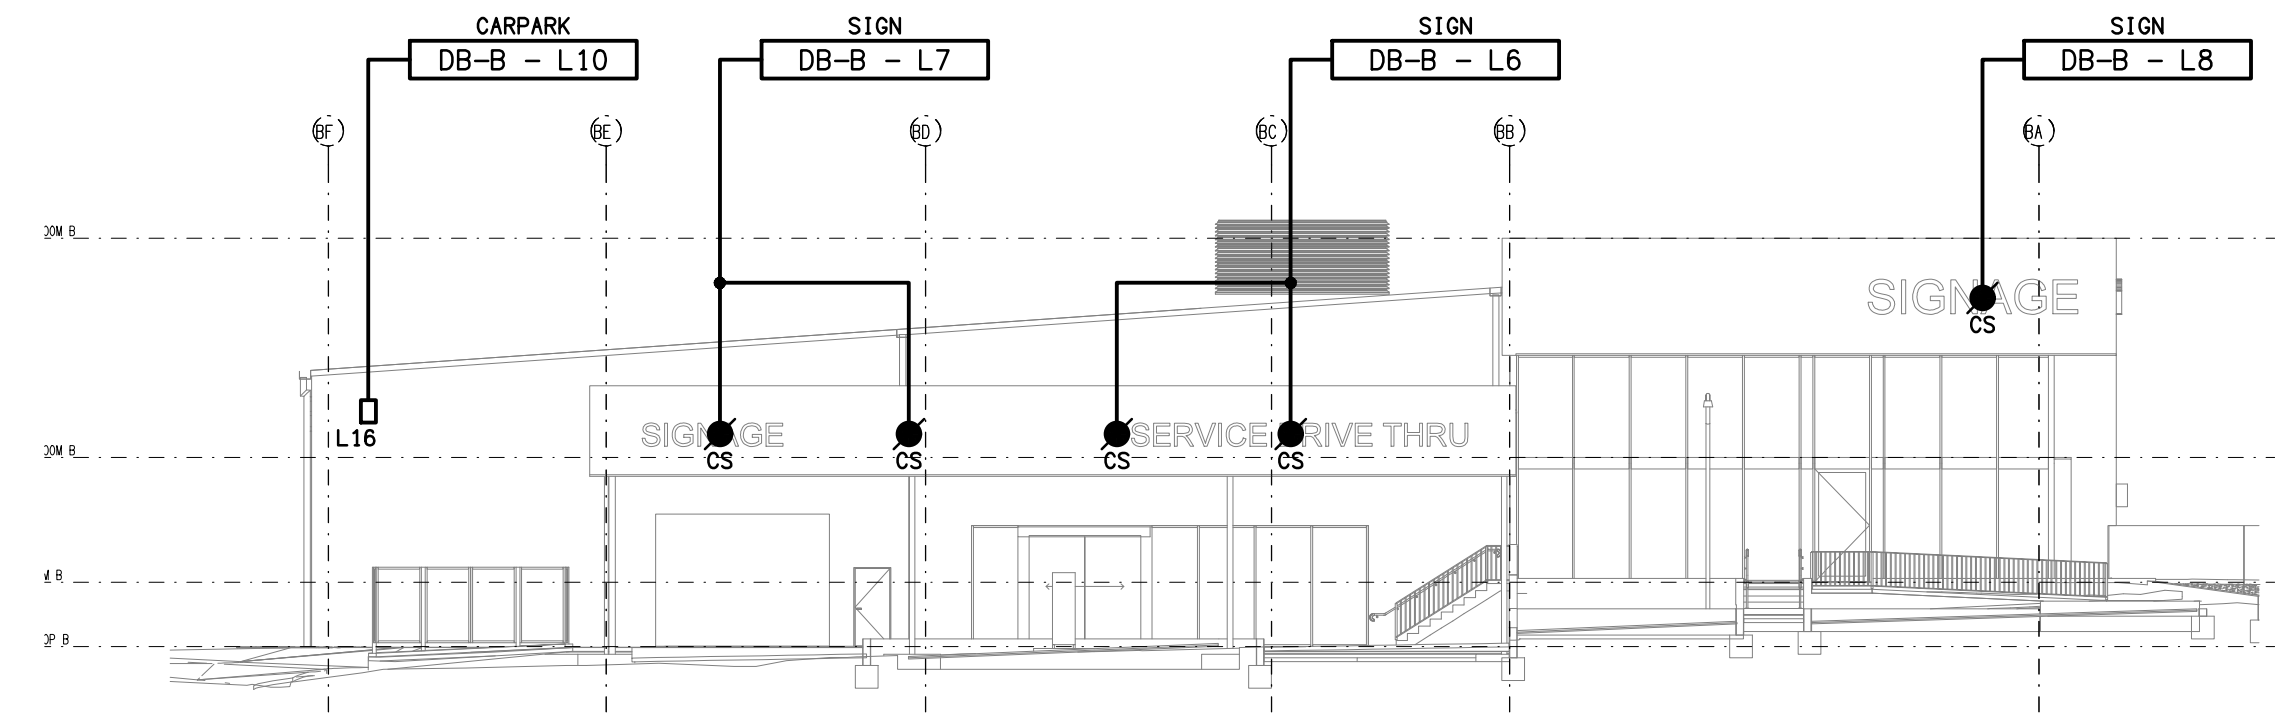

**EASTERN ELEVATION**

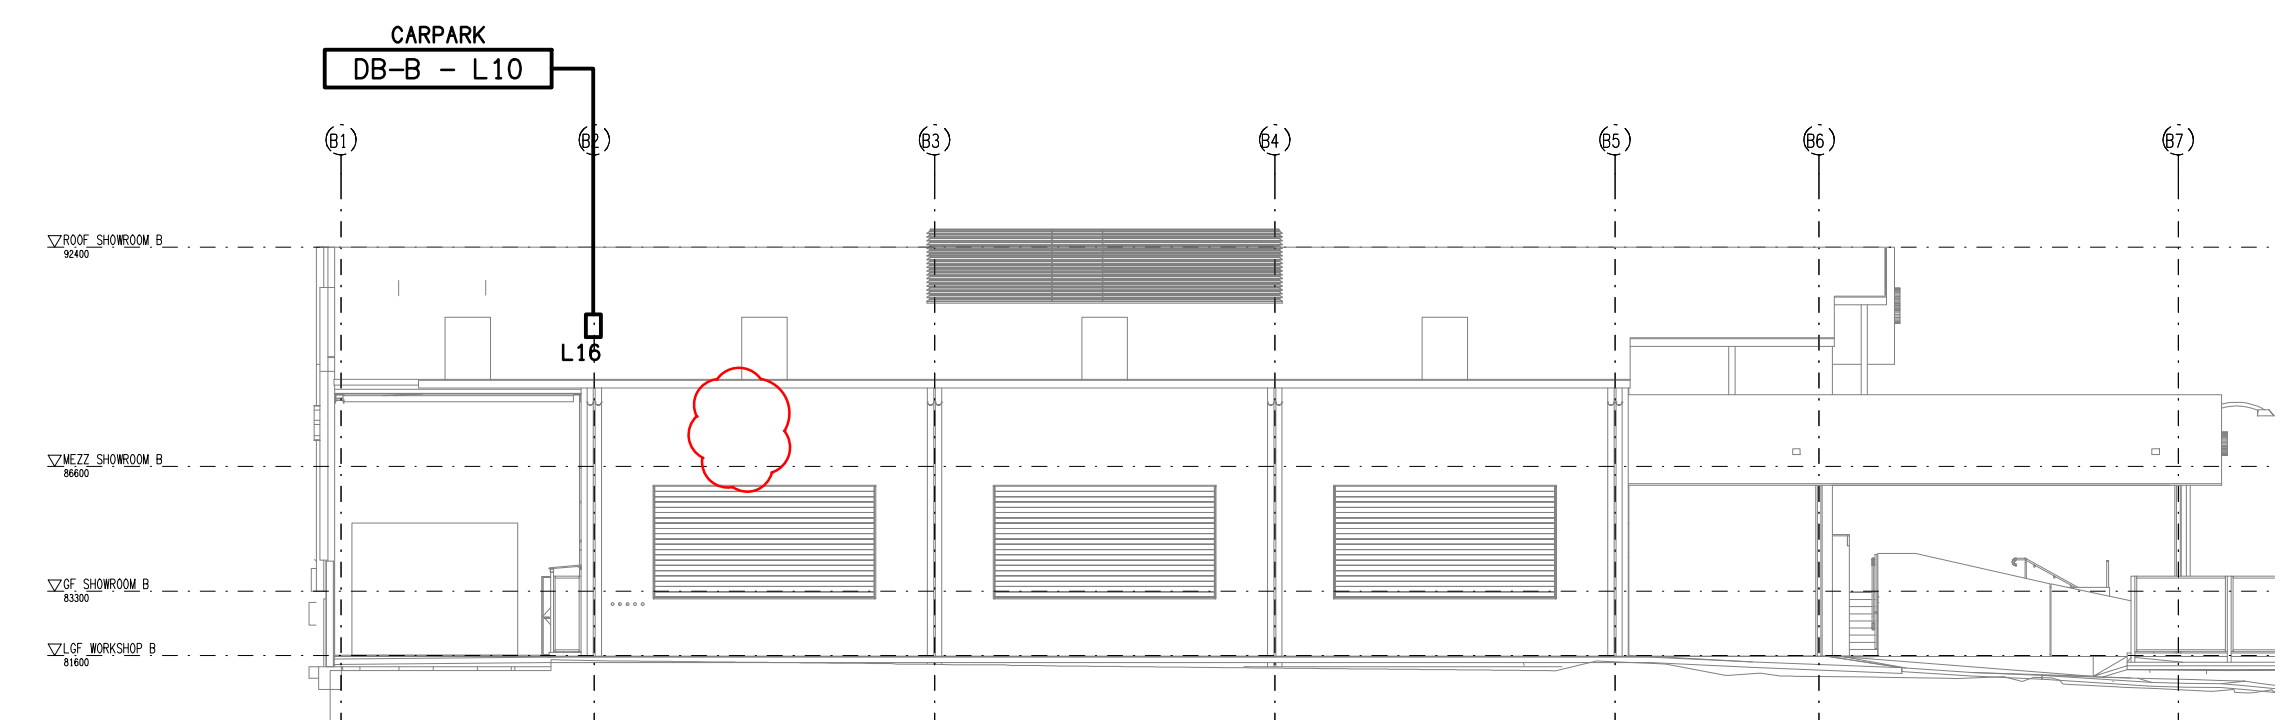

**SOUTHERN ELEVATION**

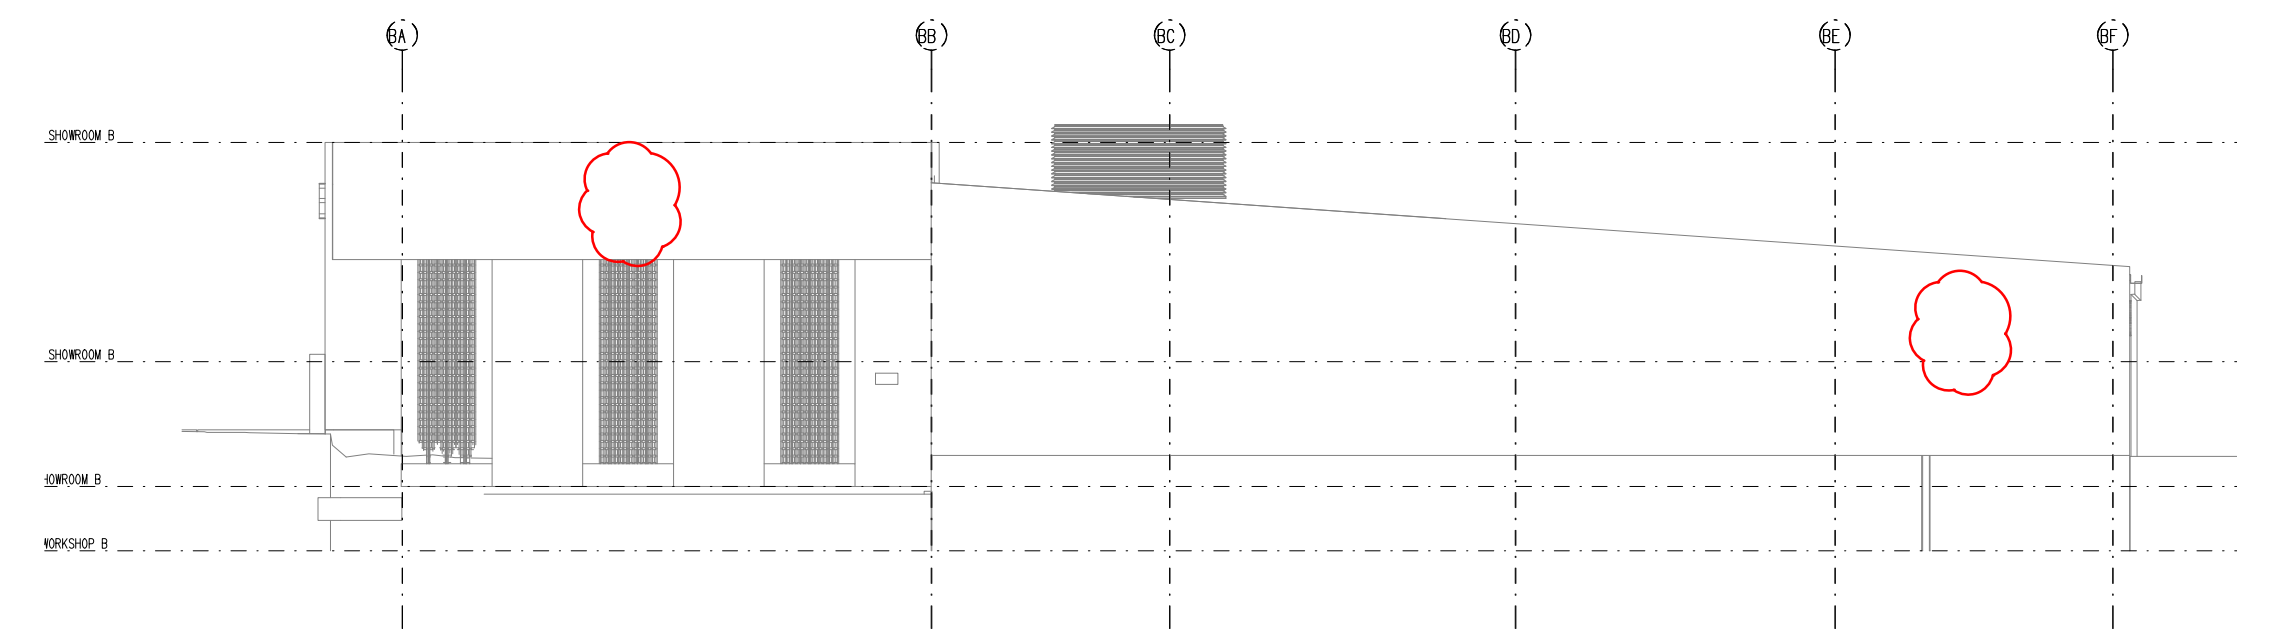

**WESTERN ELEVATION**

**DETAILS**  
**EXTERNAL BUILDING ELEVATIONS**  
SCALE 1: 200