



DETAIL B
L3 EXTRUSION
SCALE 1: 50

DETAIL C
L4 EXTRUSION
SCALE 1: 50

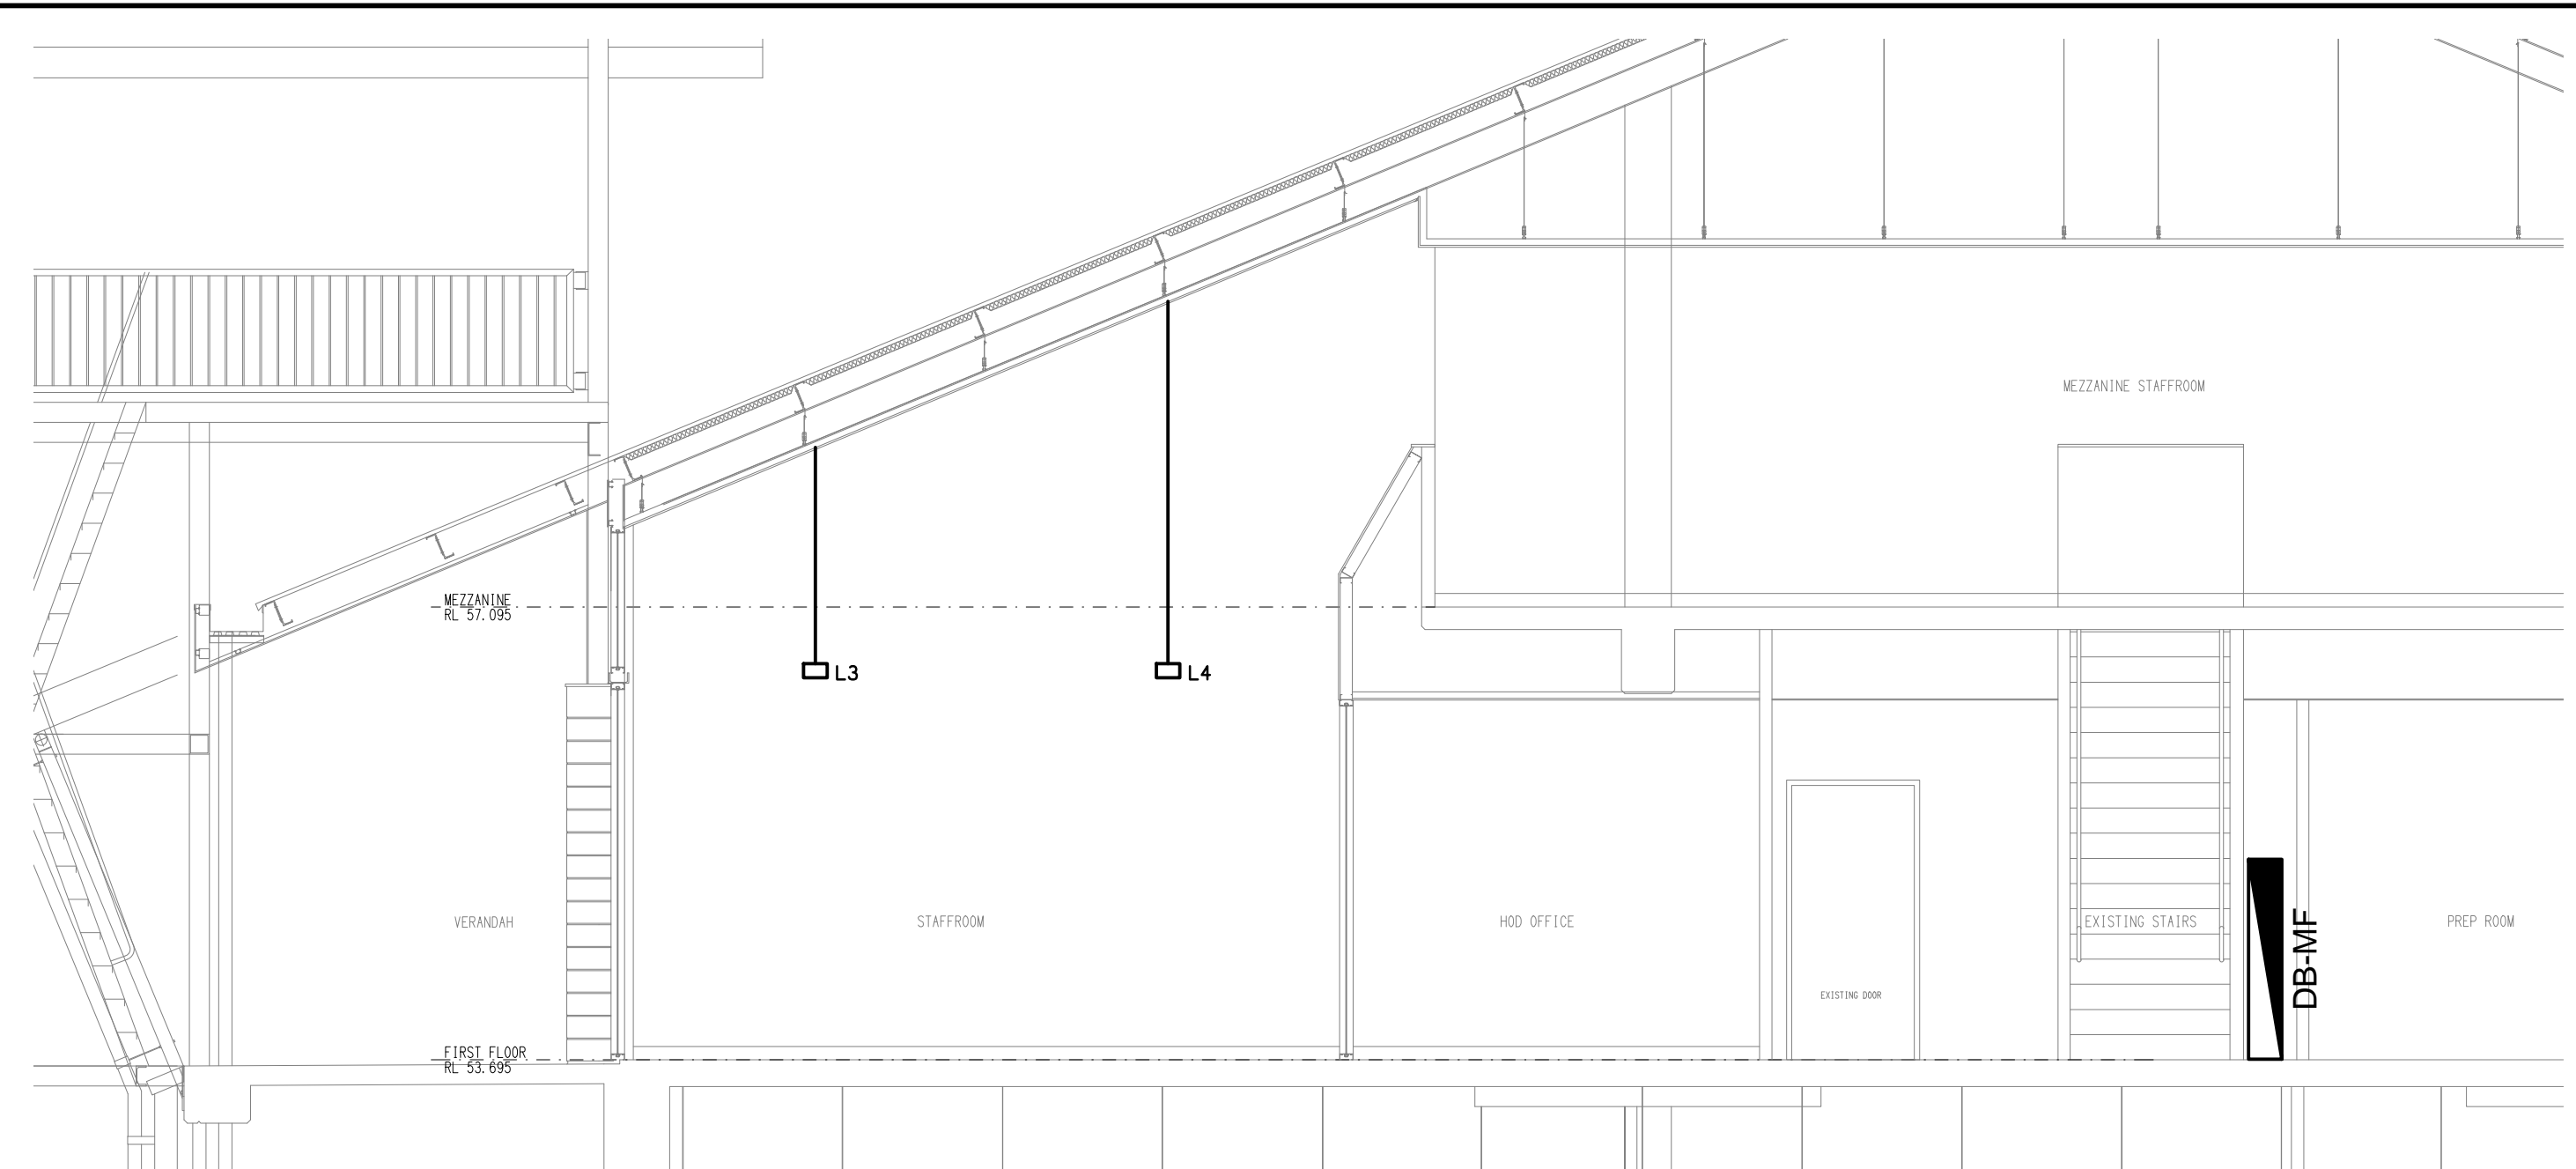


DETAIL A
PROPOSED LEVEL 1 SECTION
SCALE 1: 50

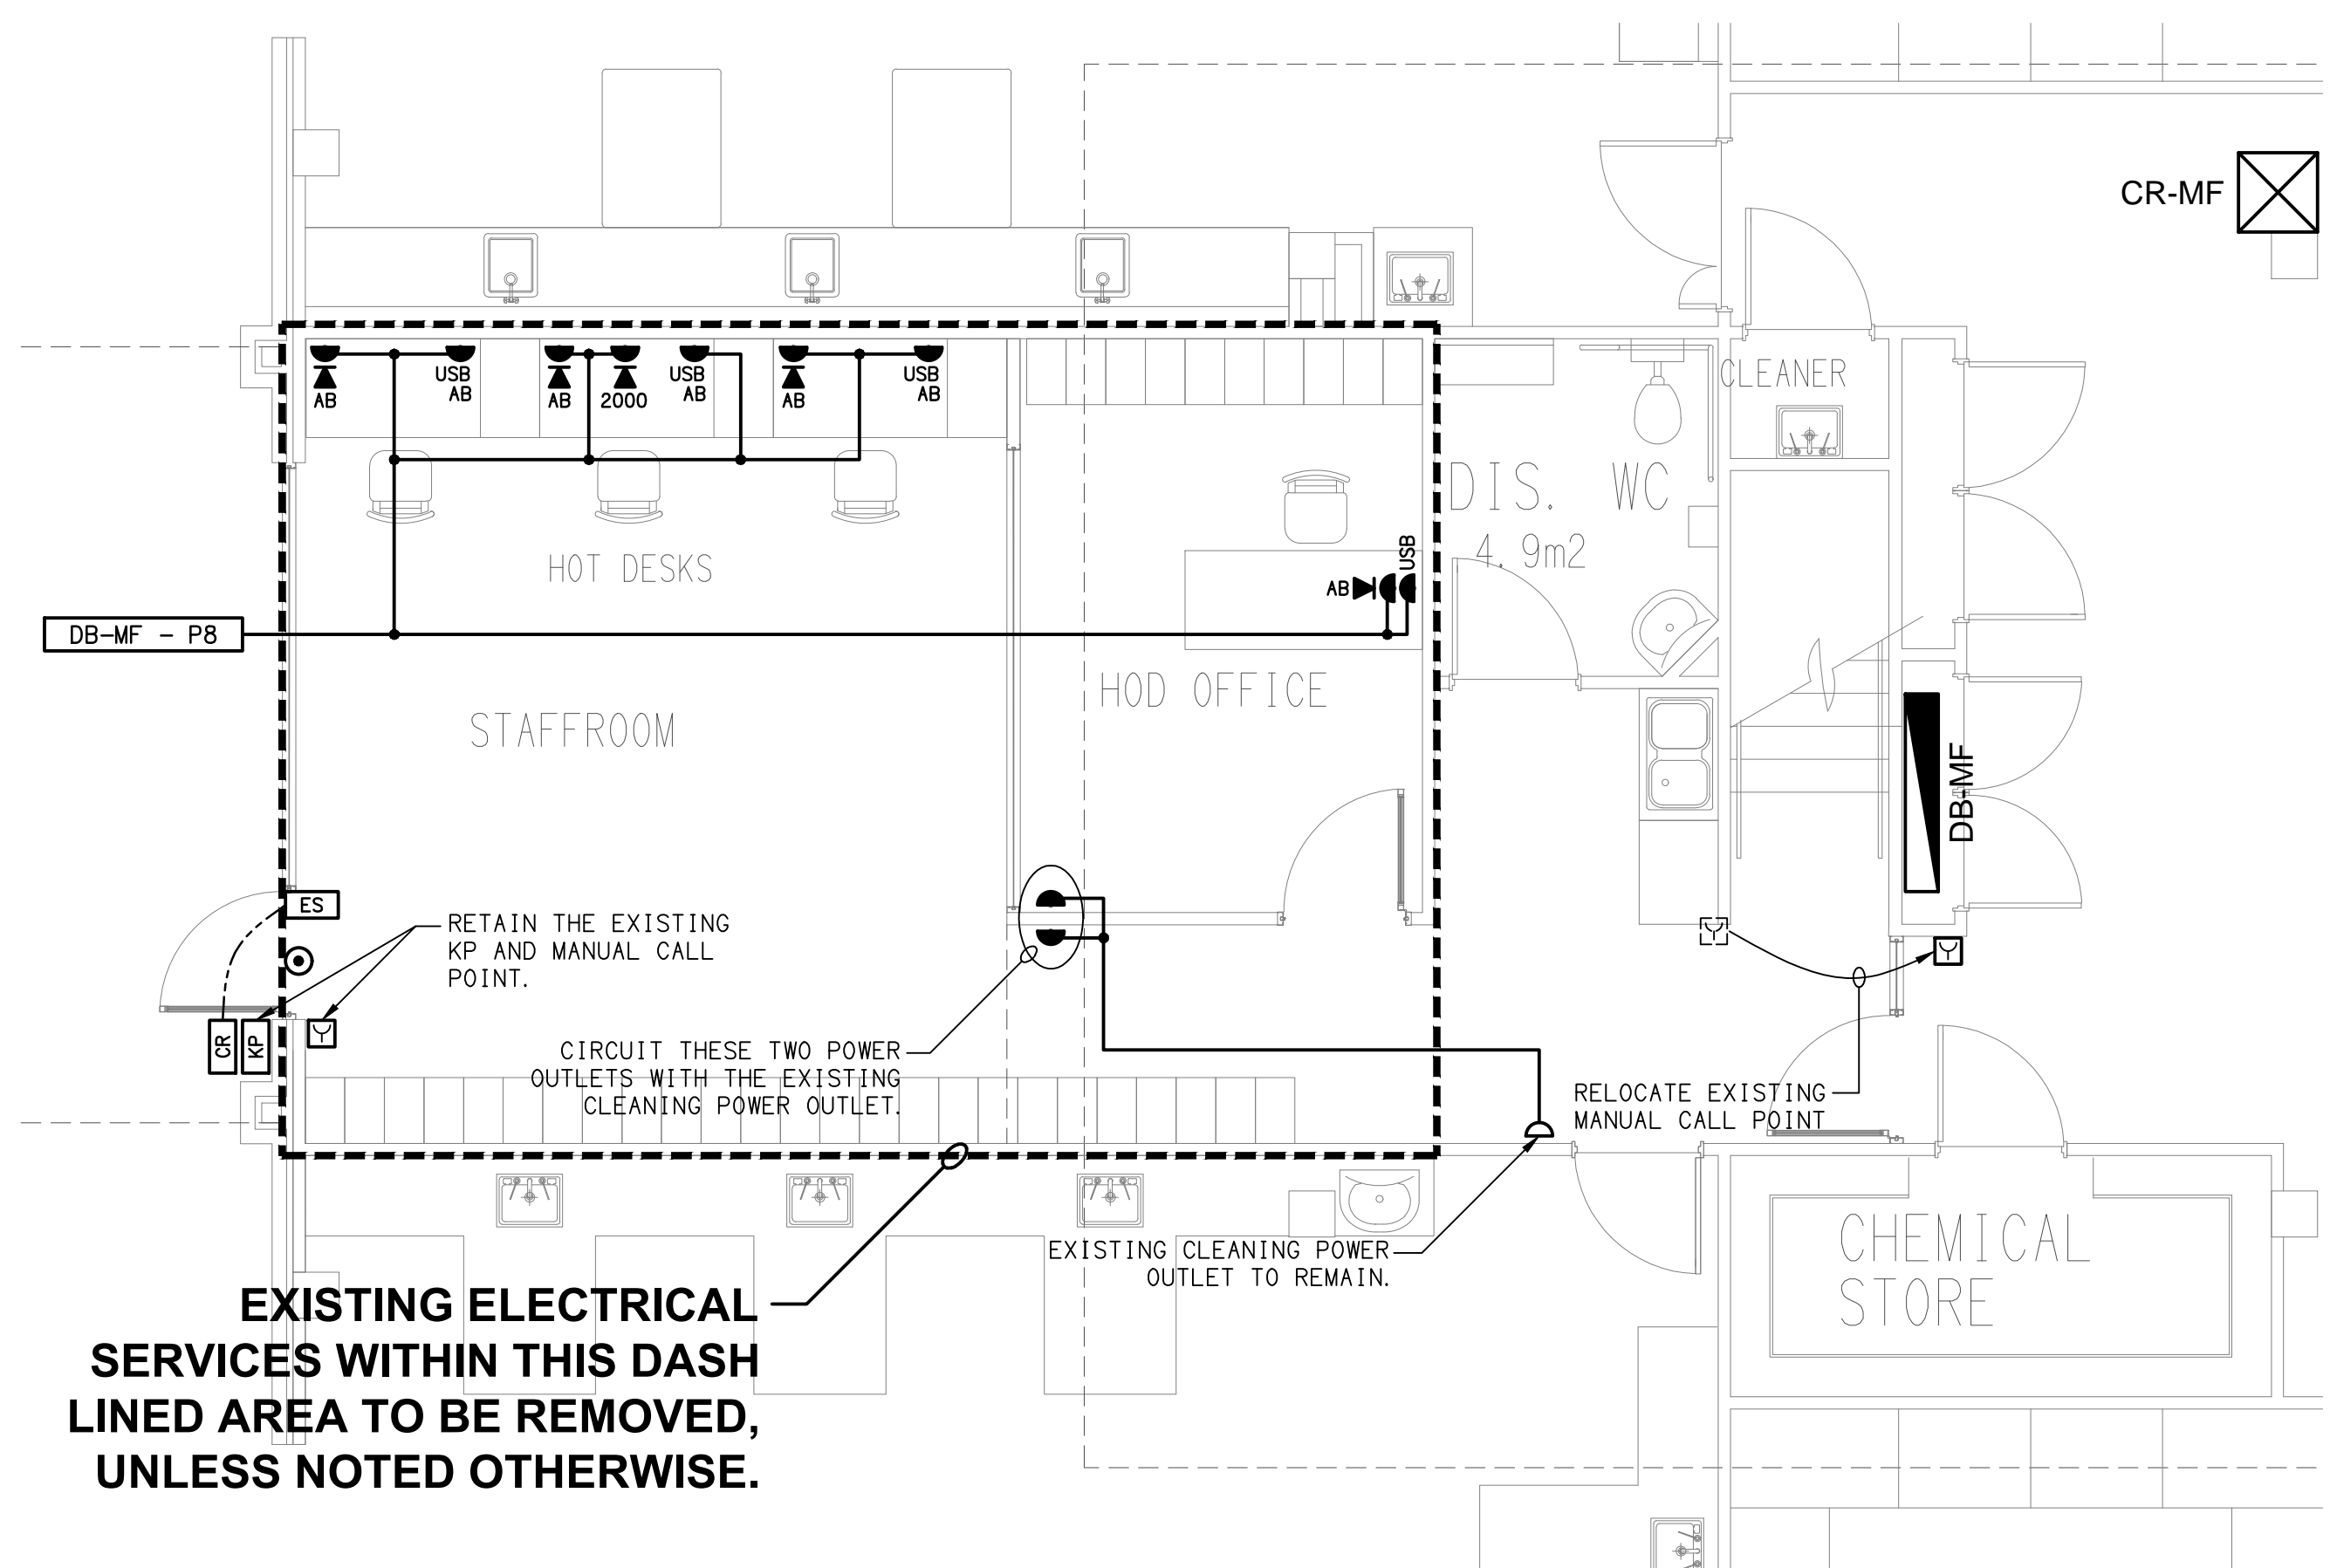

EXISTING ELECTRICAL SERVICES WITHIN THIS DASH LINED AREA TO BE REMOVED, UNLESS NOTED OTHERWISE.

FLOOR PLAN
PROPOSED LEVEL 1
SCALE 1: 50

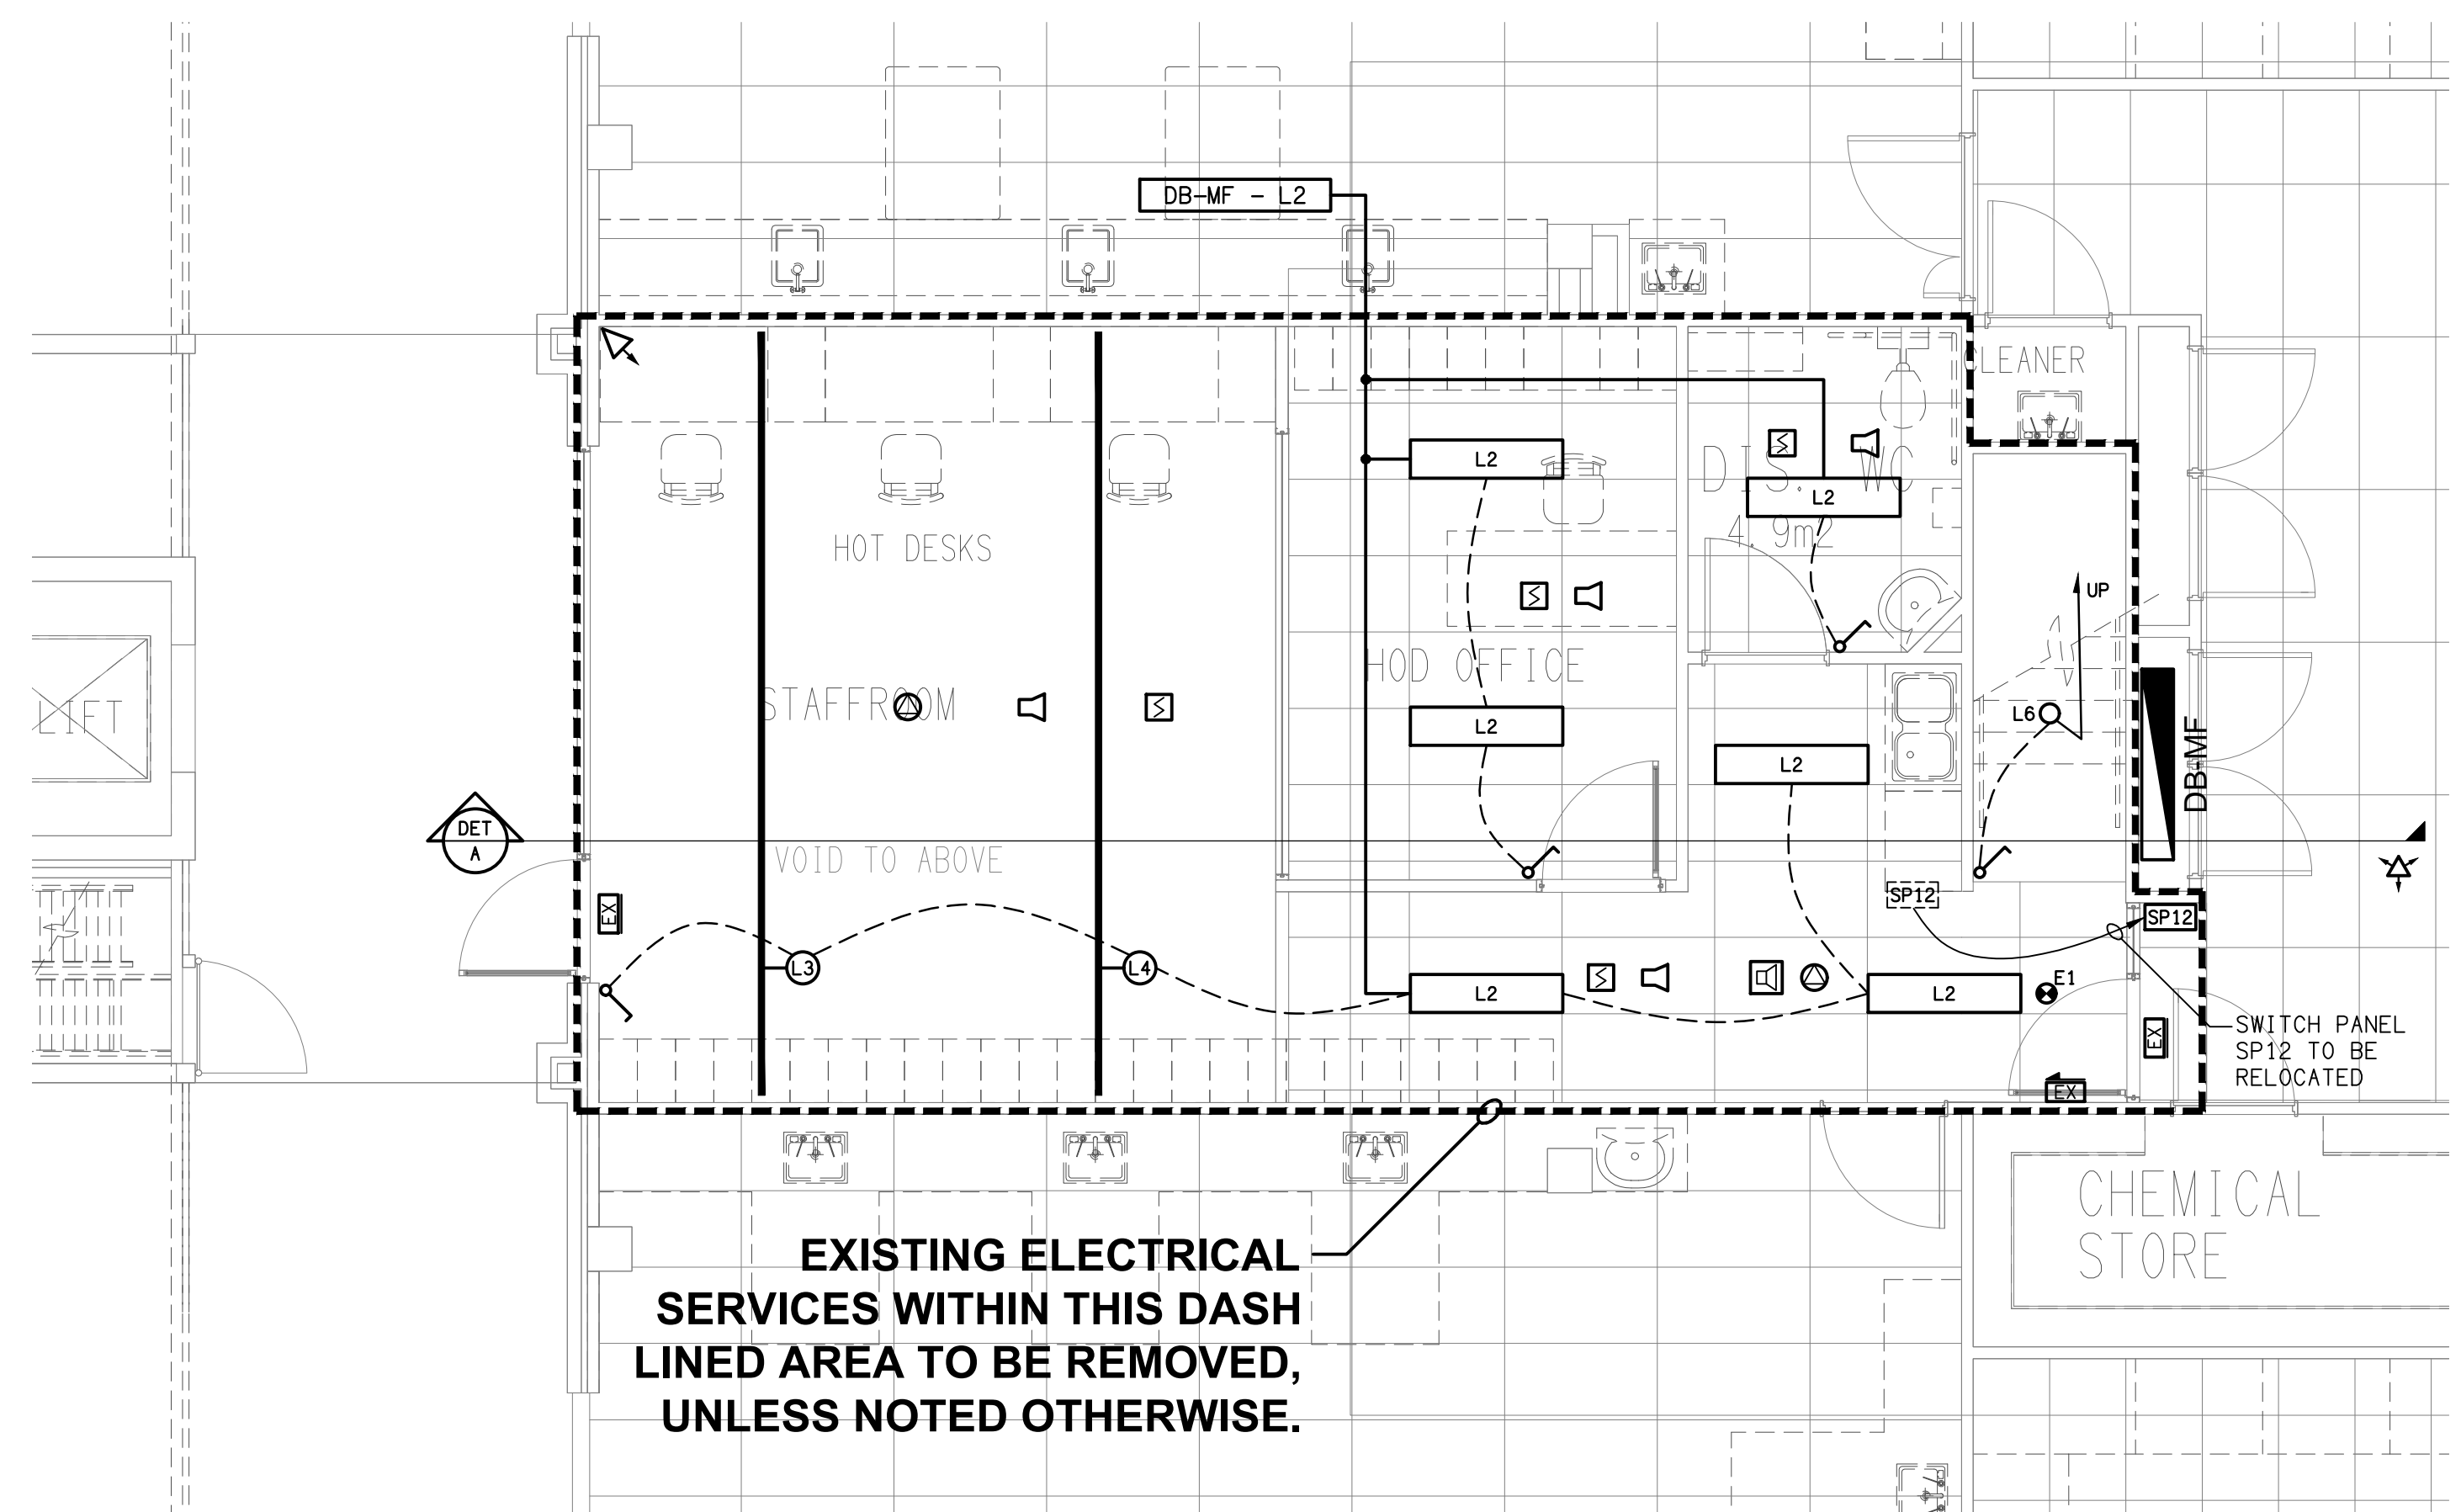

EXISTING ELECTRICAL SERVICES WITHIN THIS DASH LINED AREA TO BE REMOVED, UNLESS NOTED OTHERWISE.

REFLECTED CEILING PLAN
PROPOSED LEVEL 1
SCALE 1: 50