




**DETAIL C**  
DUCT A & RED OUTLET ARRANGEMENTS  
NOT TO SCALE

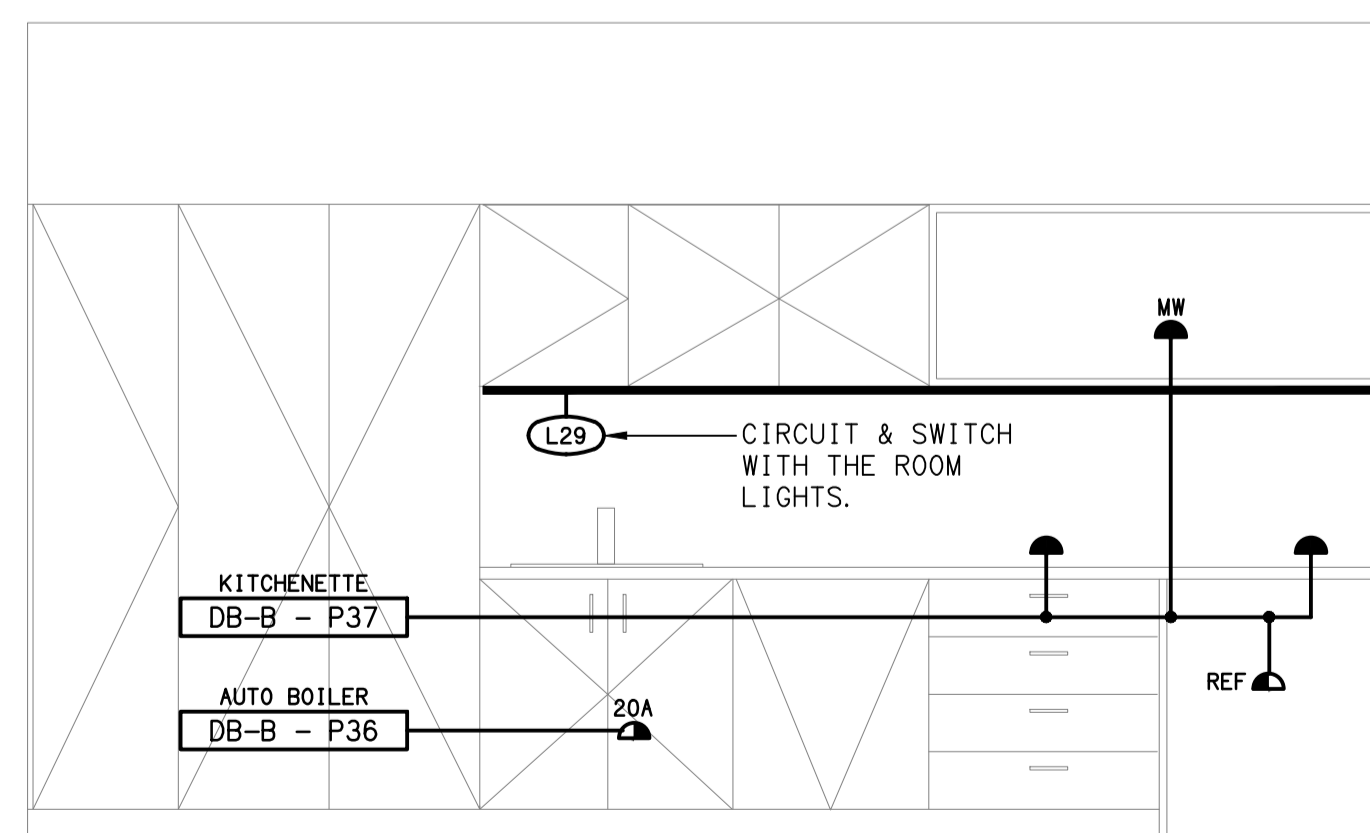

**DETAIL A**  
WORK AREA KITCHENETTE ELEVATION  
SCALE 1:25

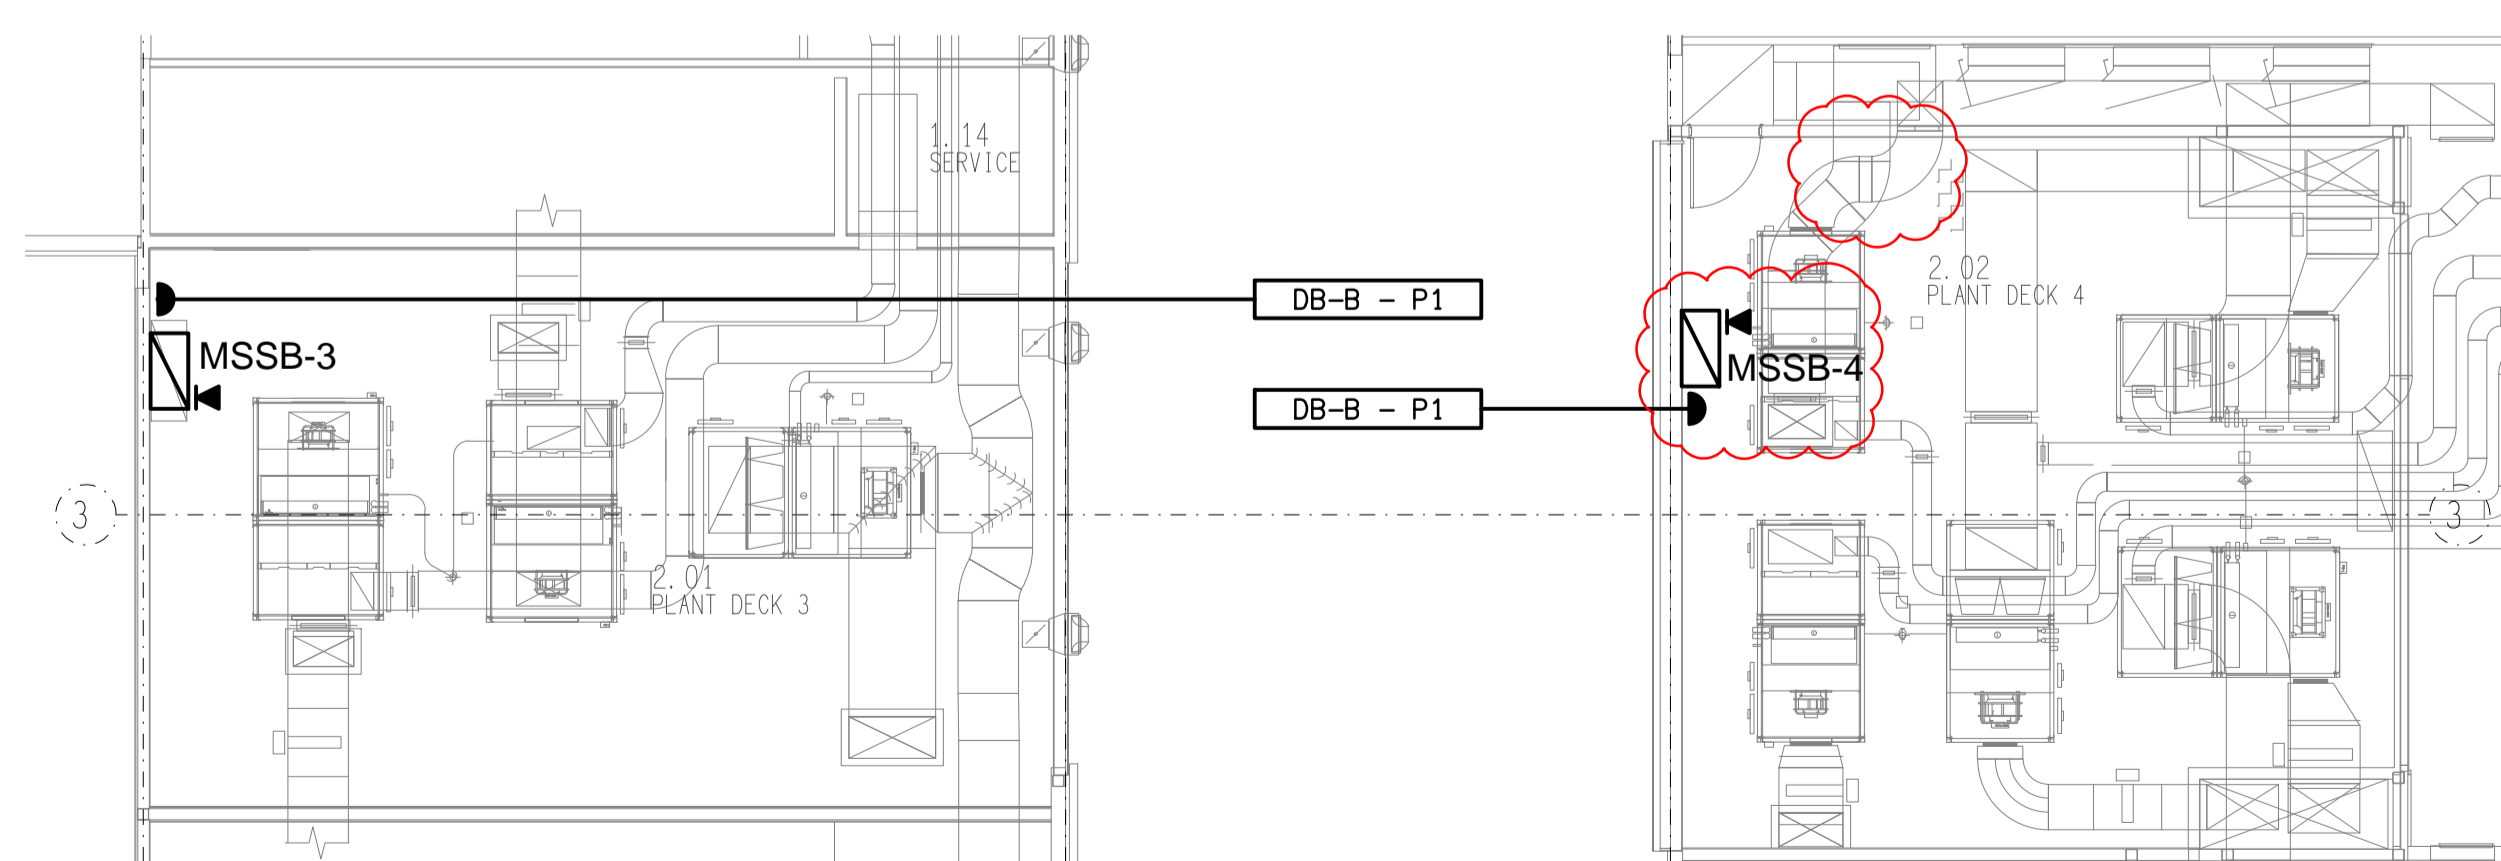

PLANT DECKS ON LEVEL ABOVE

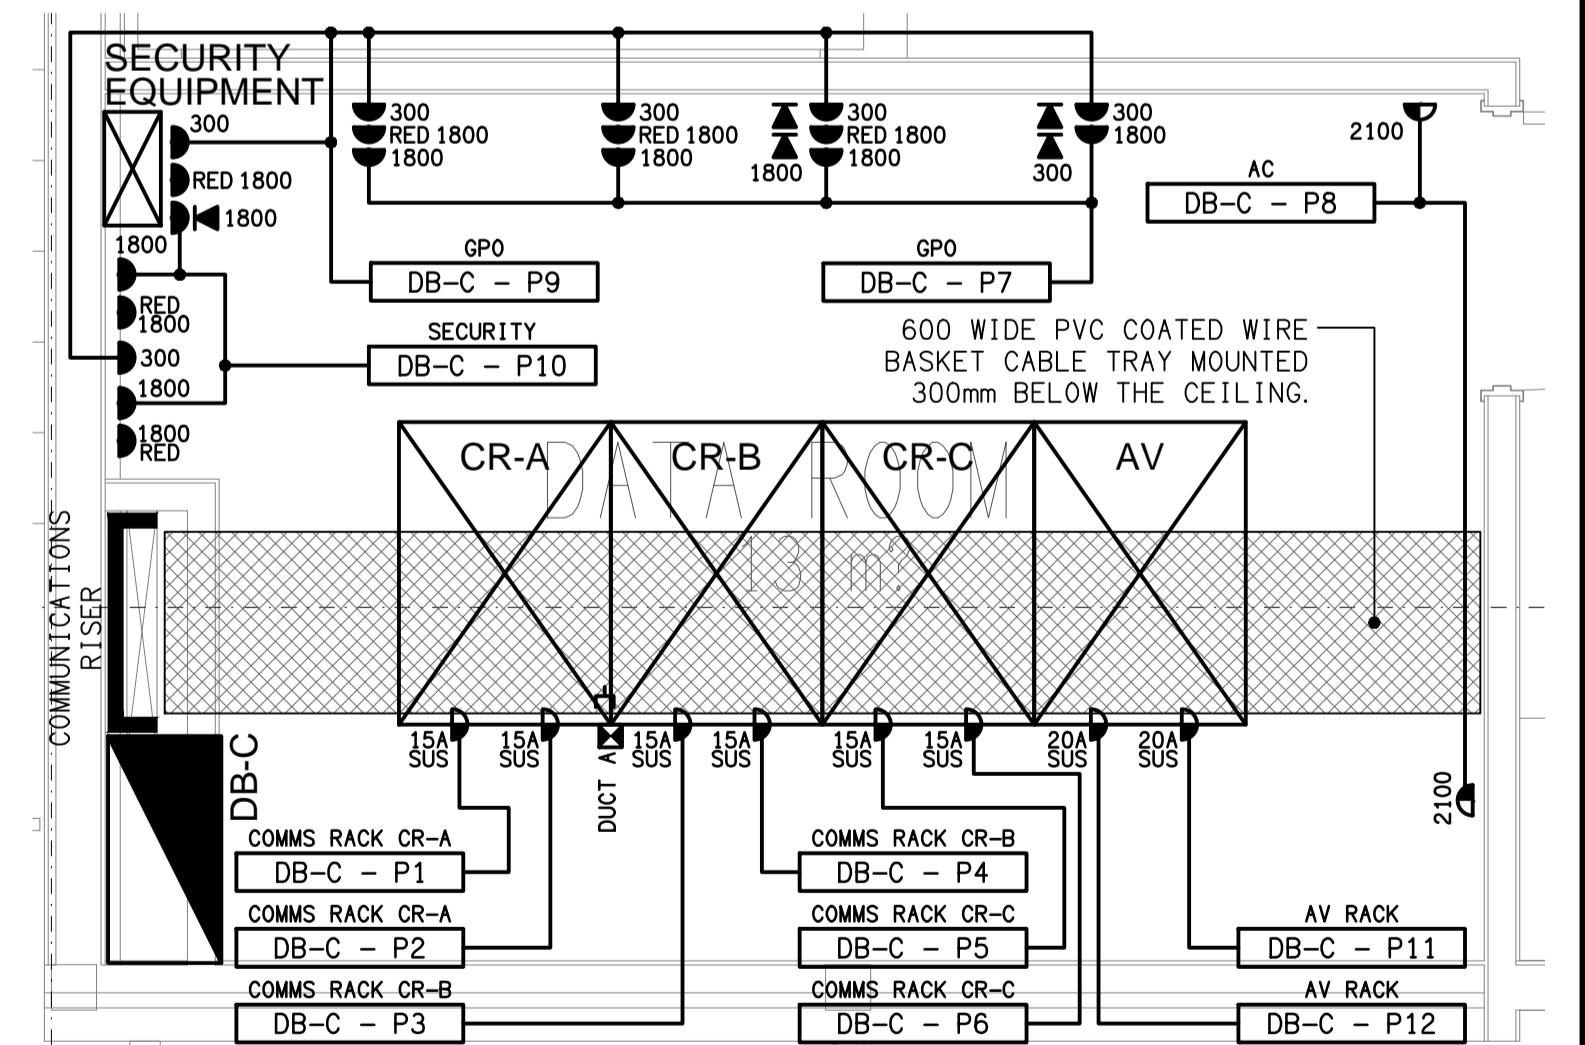

**DETAIL B**  
DATA ROOM FLOOR PLAN  
SCALE 1:25