



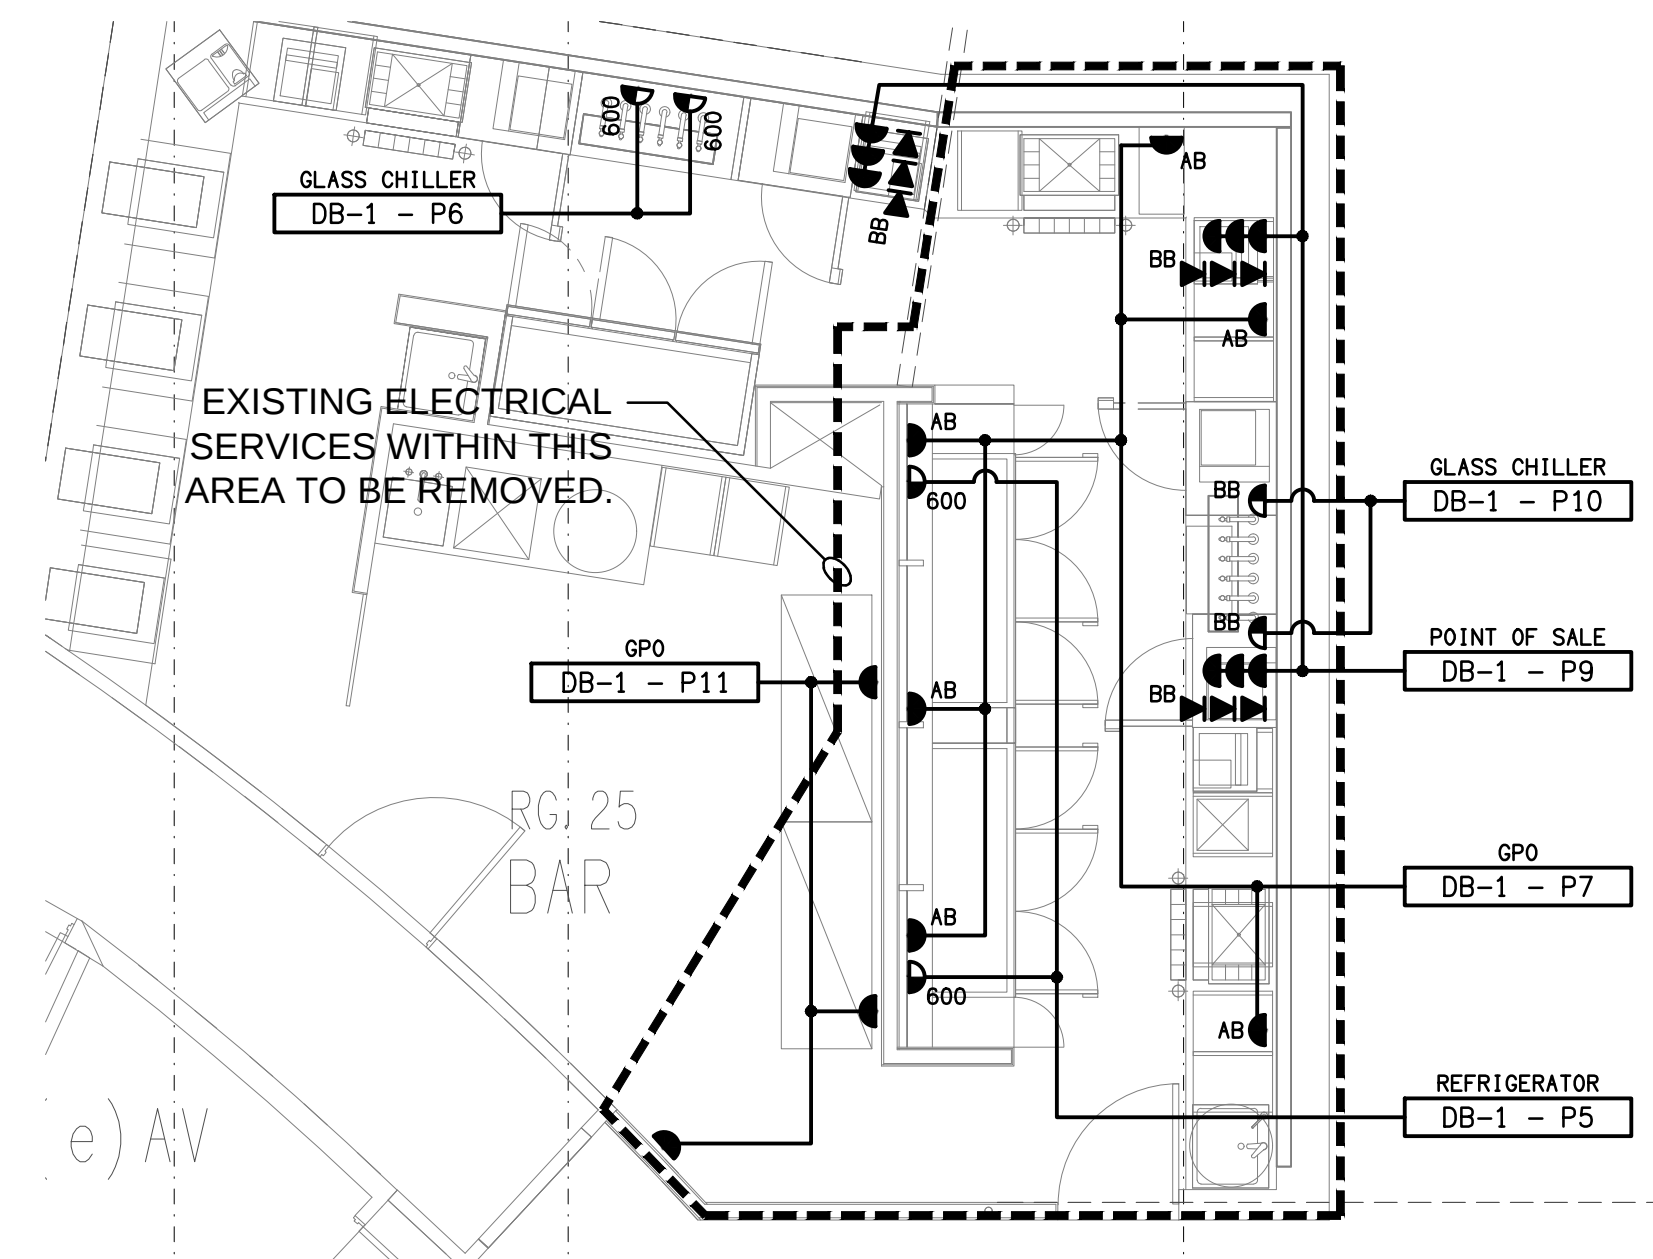

DETAIL A
SPORTS BAR FLOOR PLAN
SCALE 1:50

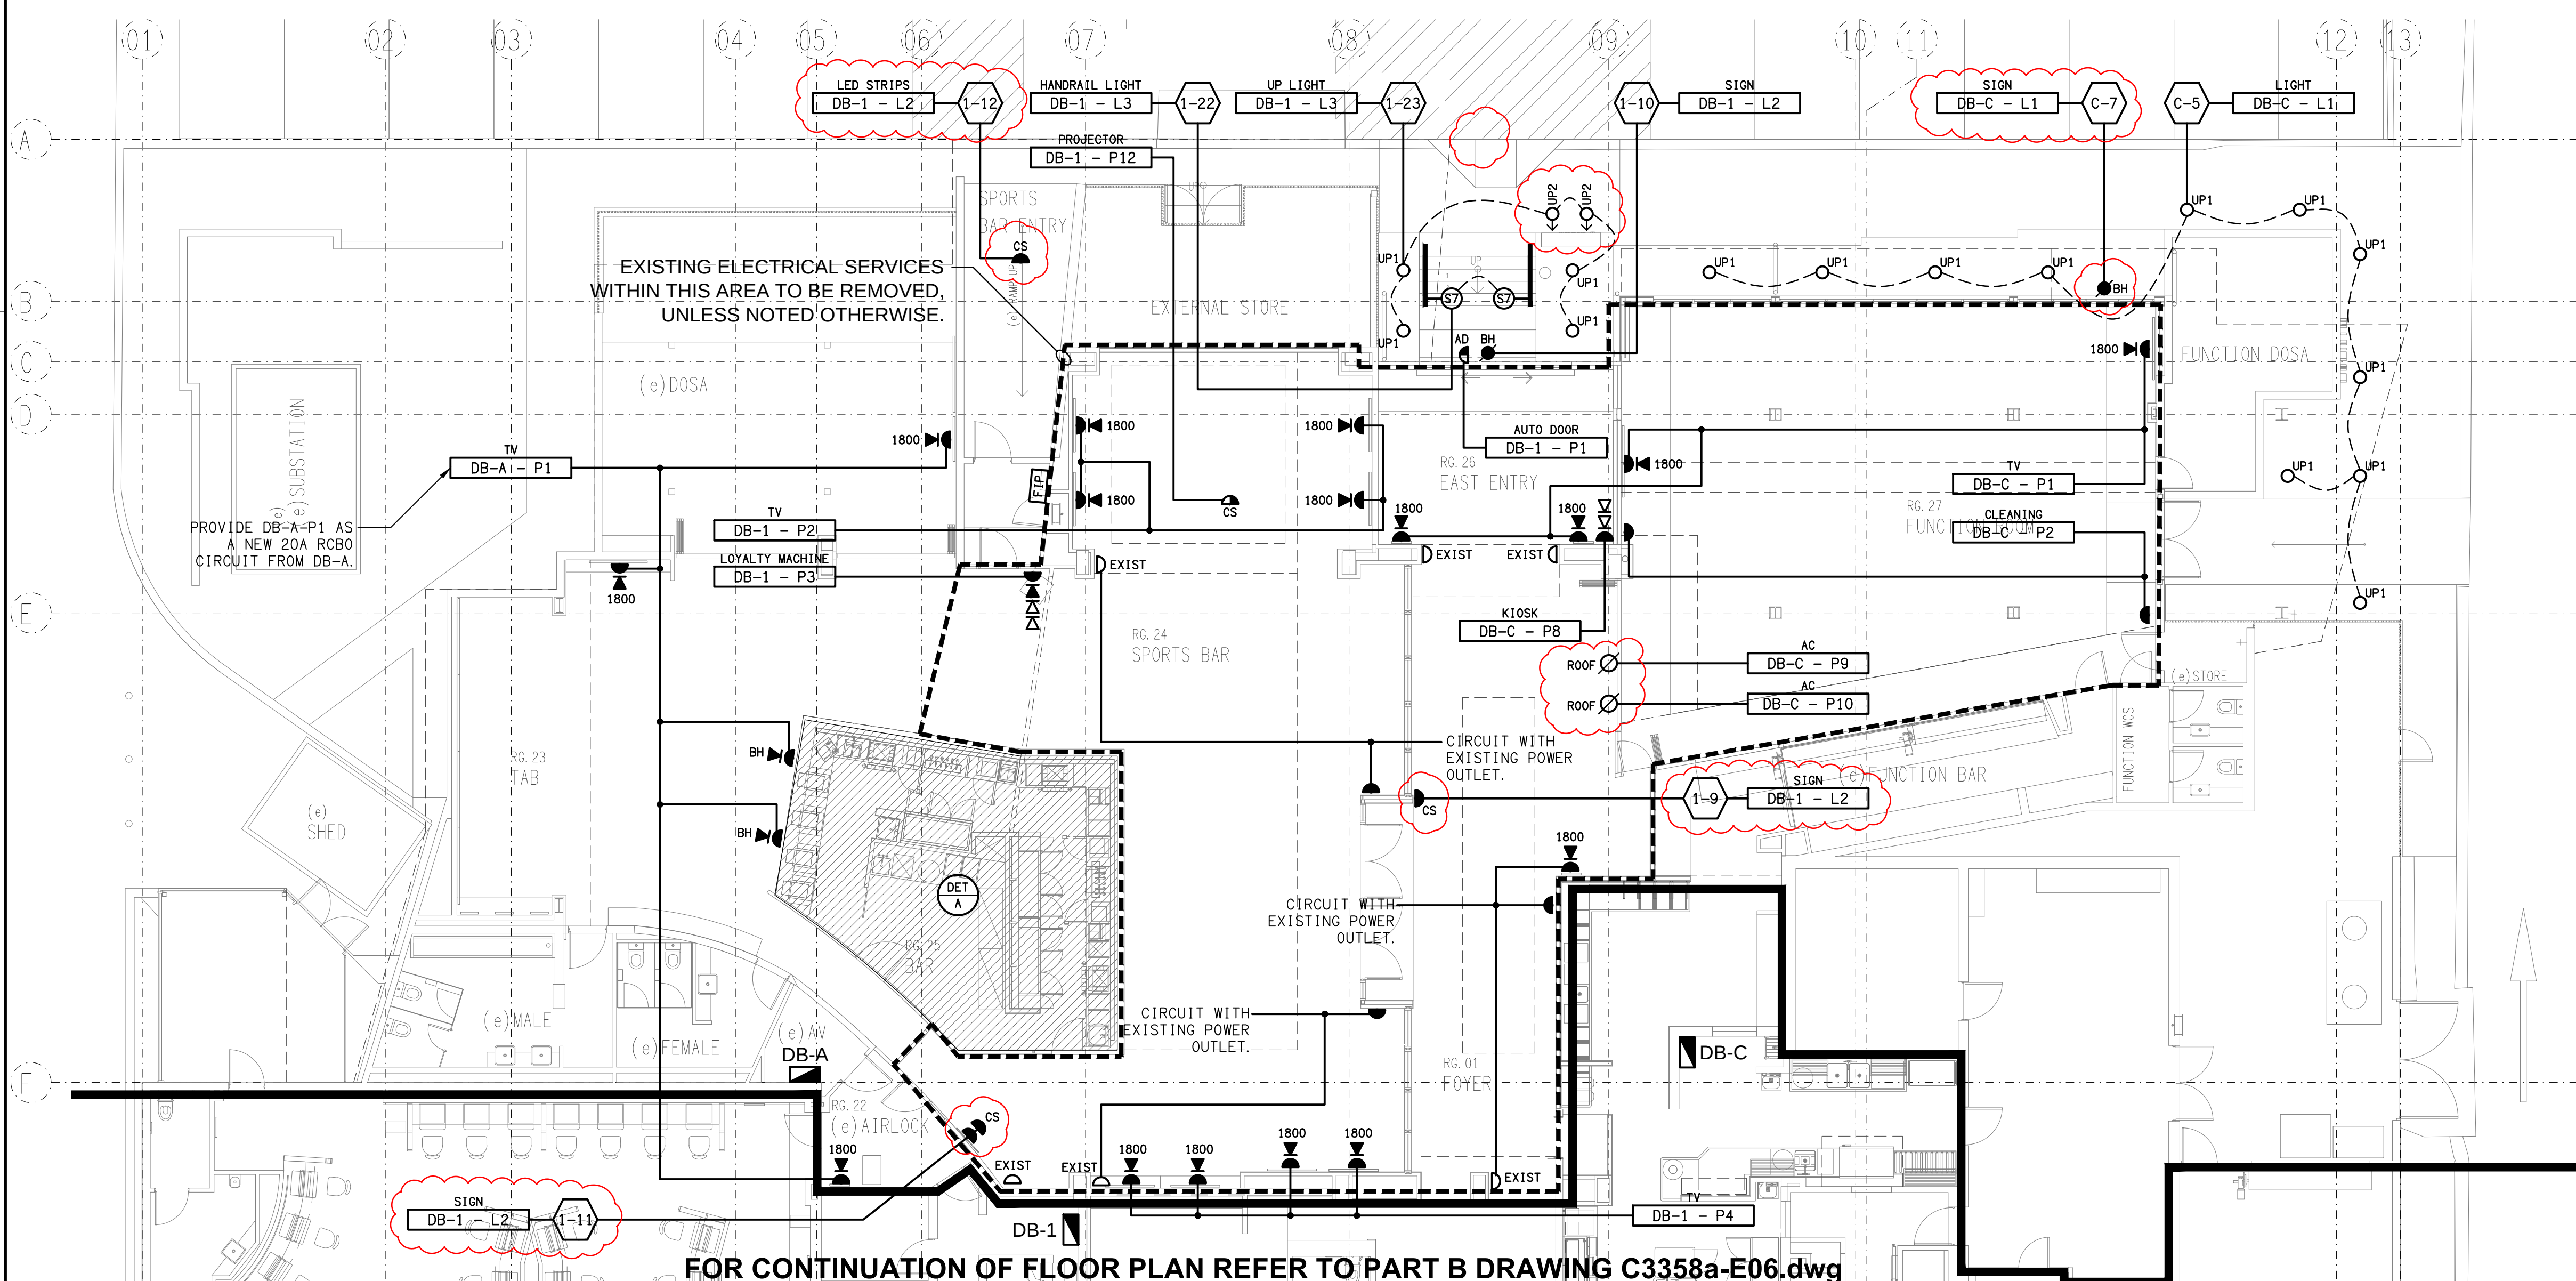

FOR CONTINUATION OF FLOOR PLAN REFER TO PART B DRAWING C3358a-E06.dwg