




GAMING ROOM
FLOOR PLAN
SCALE 1:50

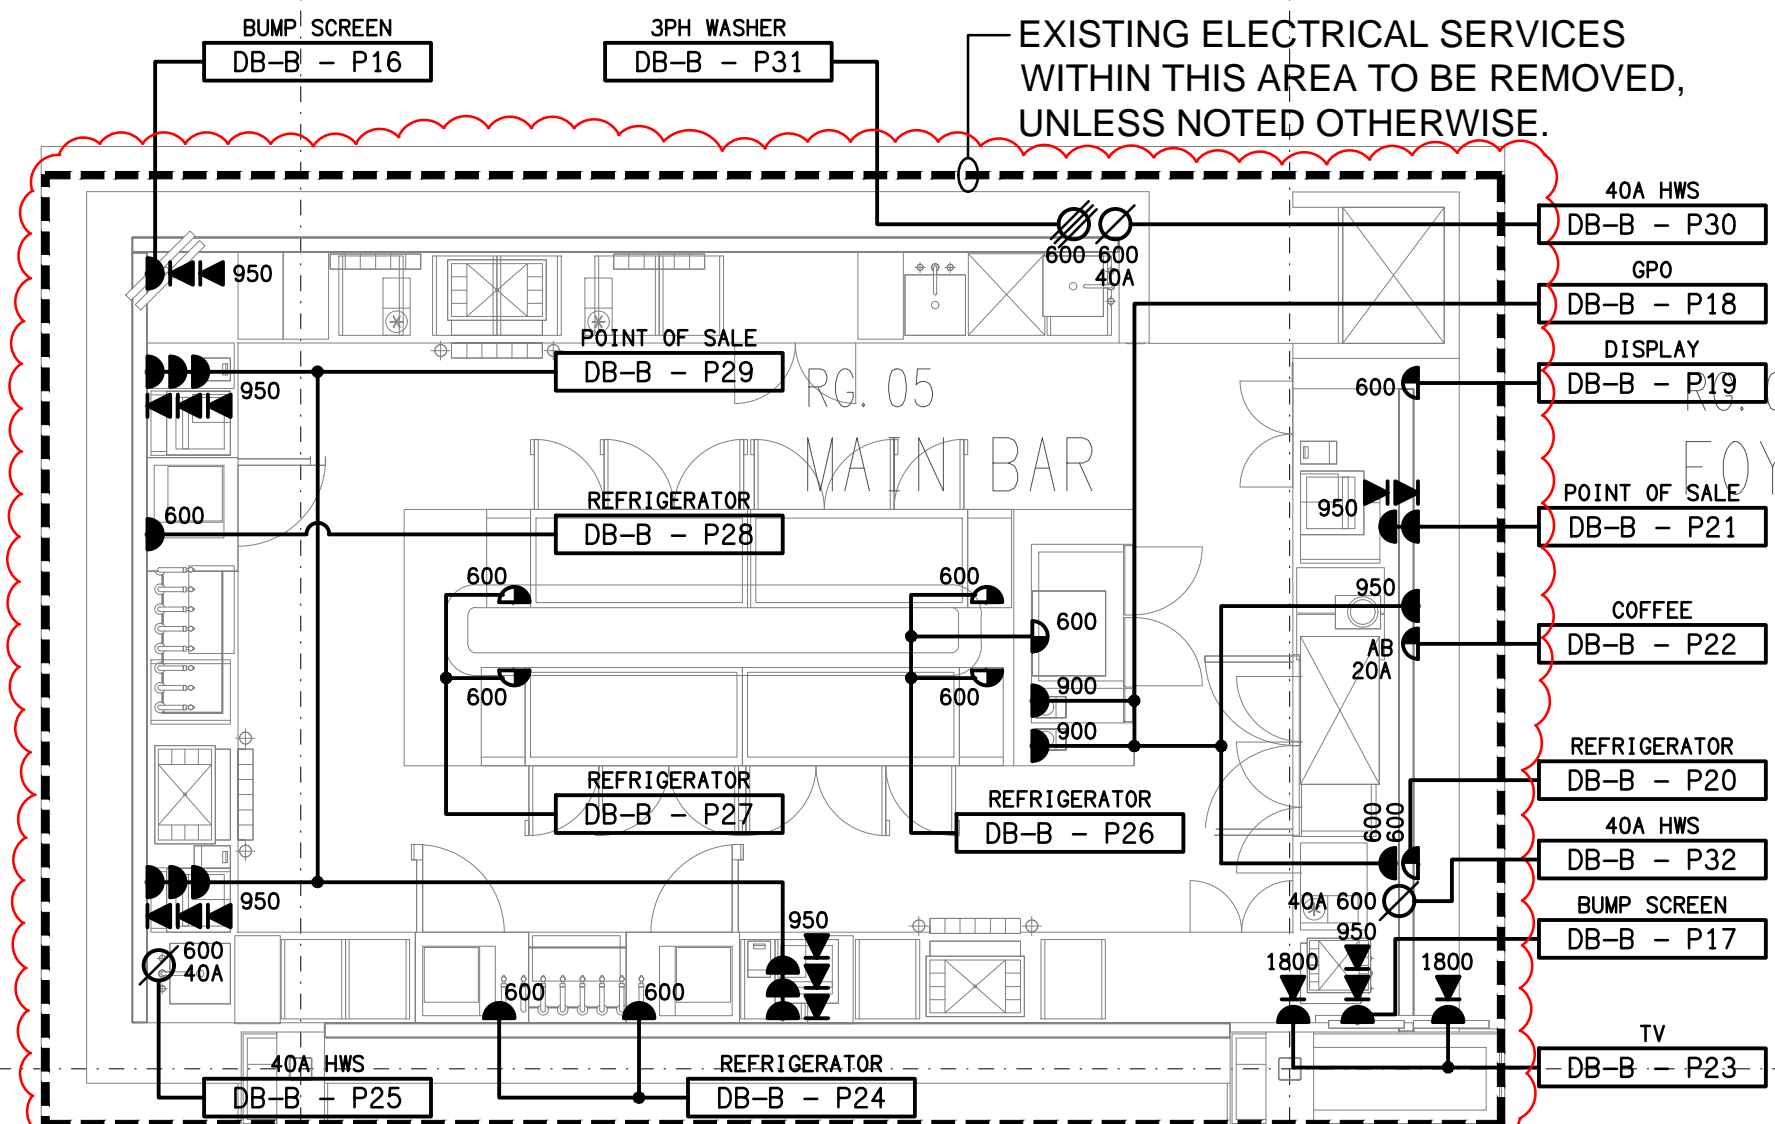

MAIN BAR
FLOOR PLAN
SCALE 1:50

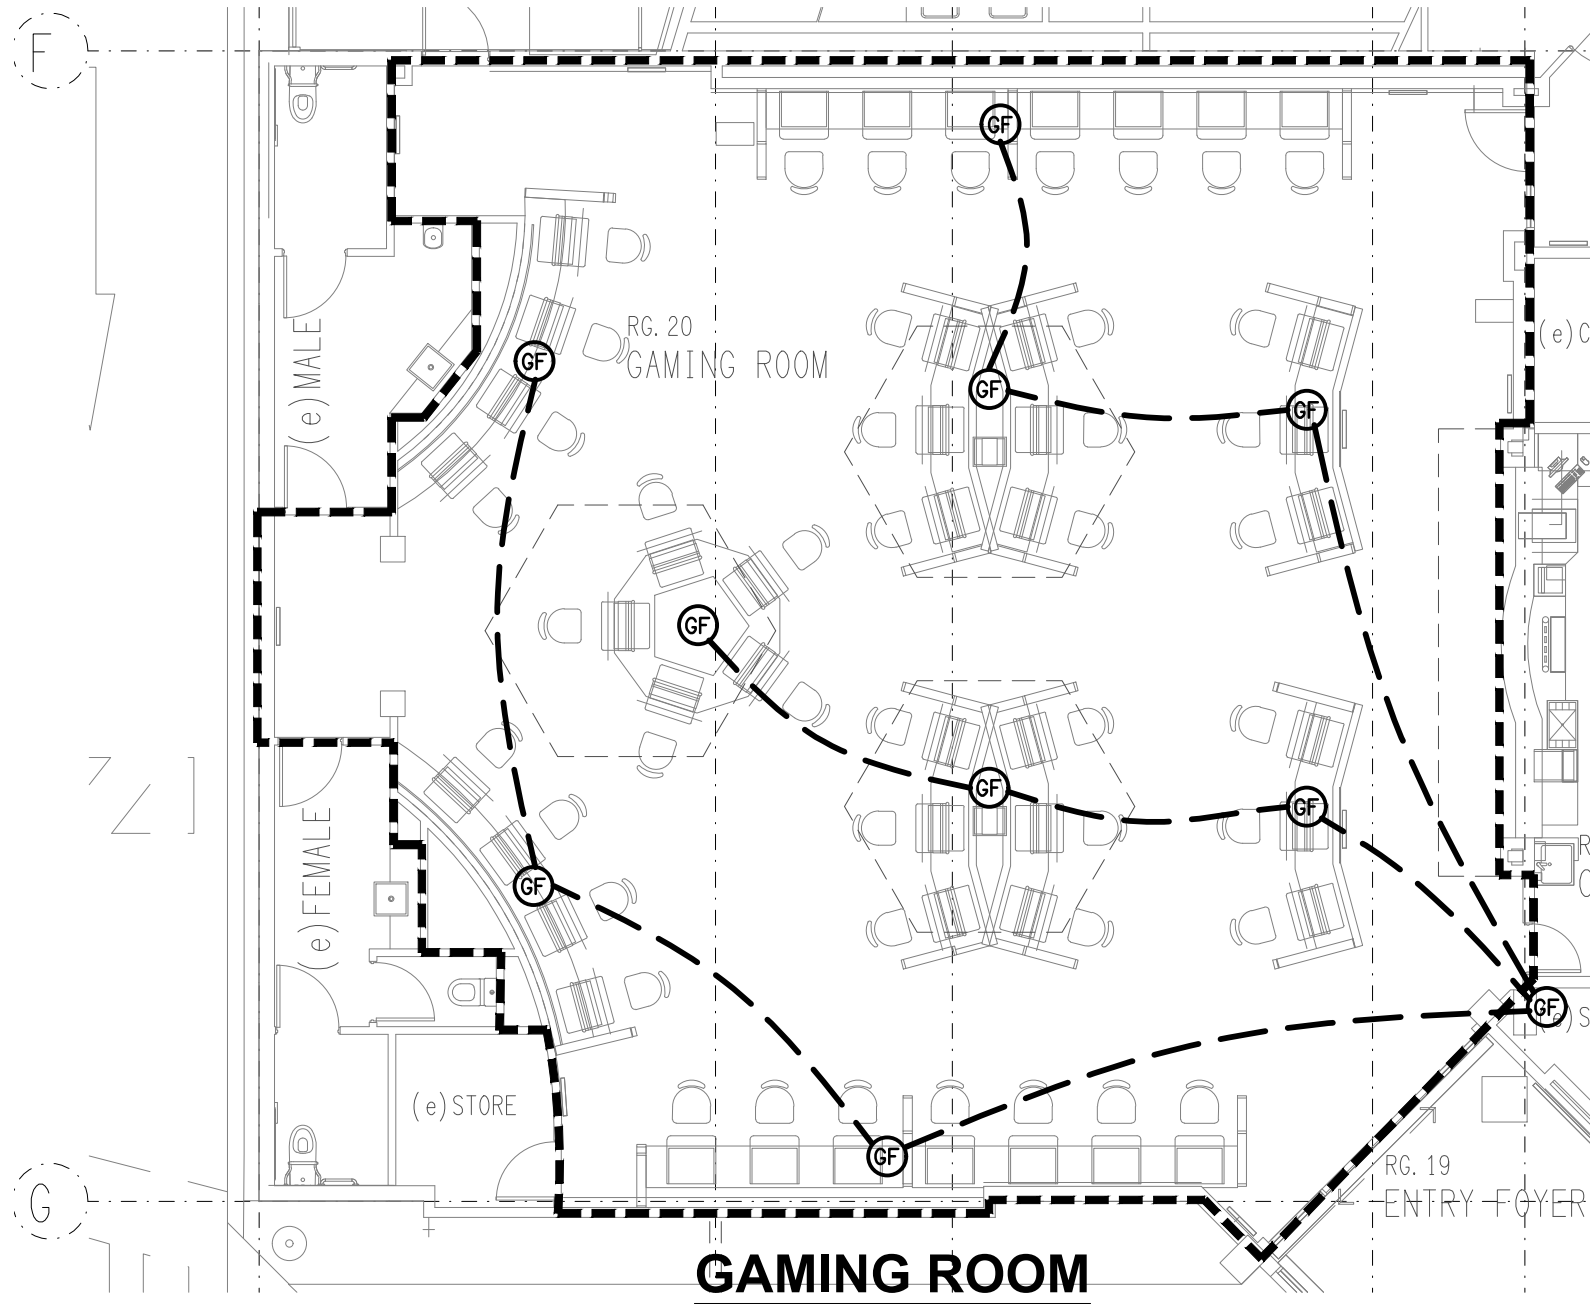

GAMING ROOM
GAMING FIBRE PLAN
SCALE 1:100

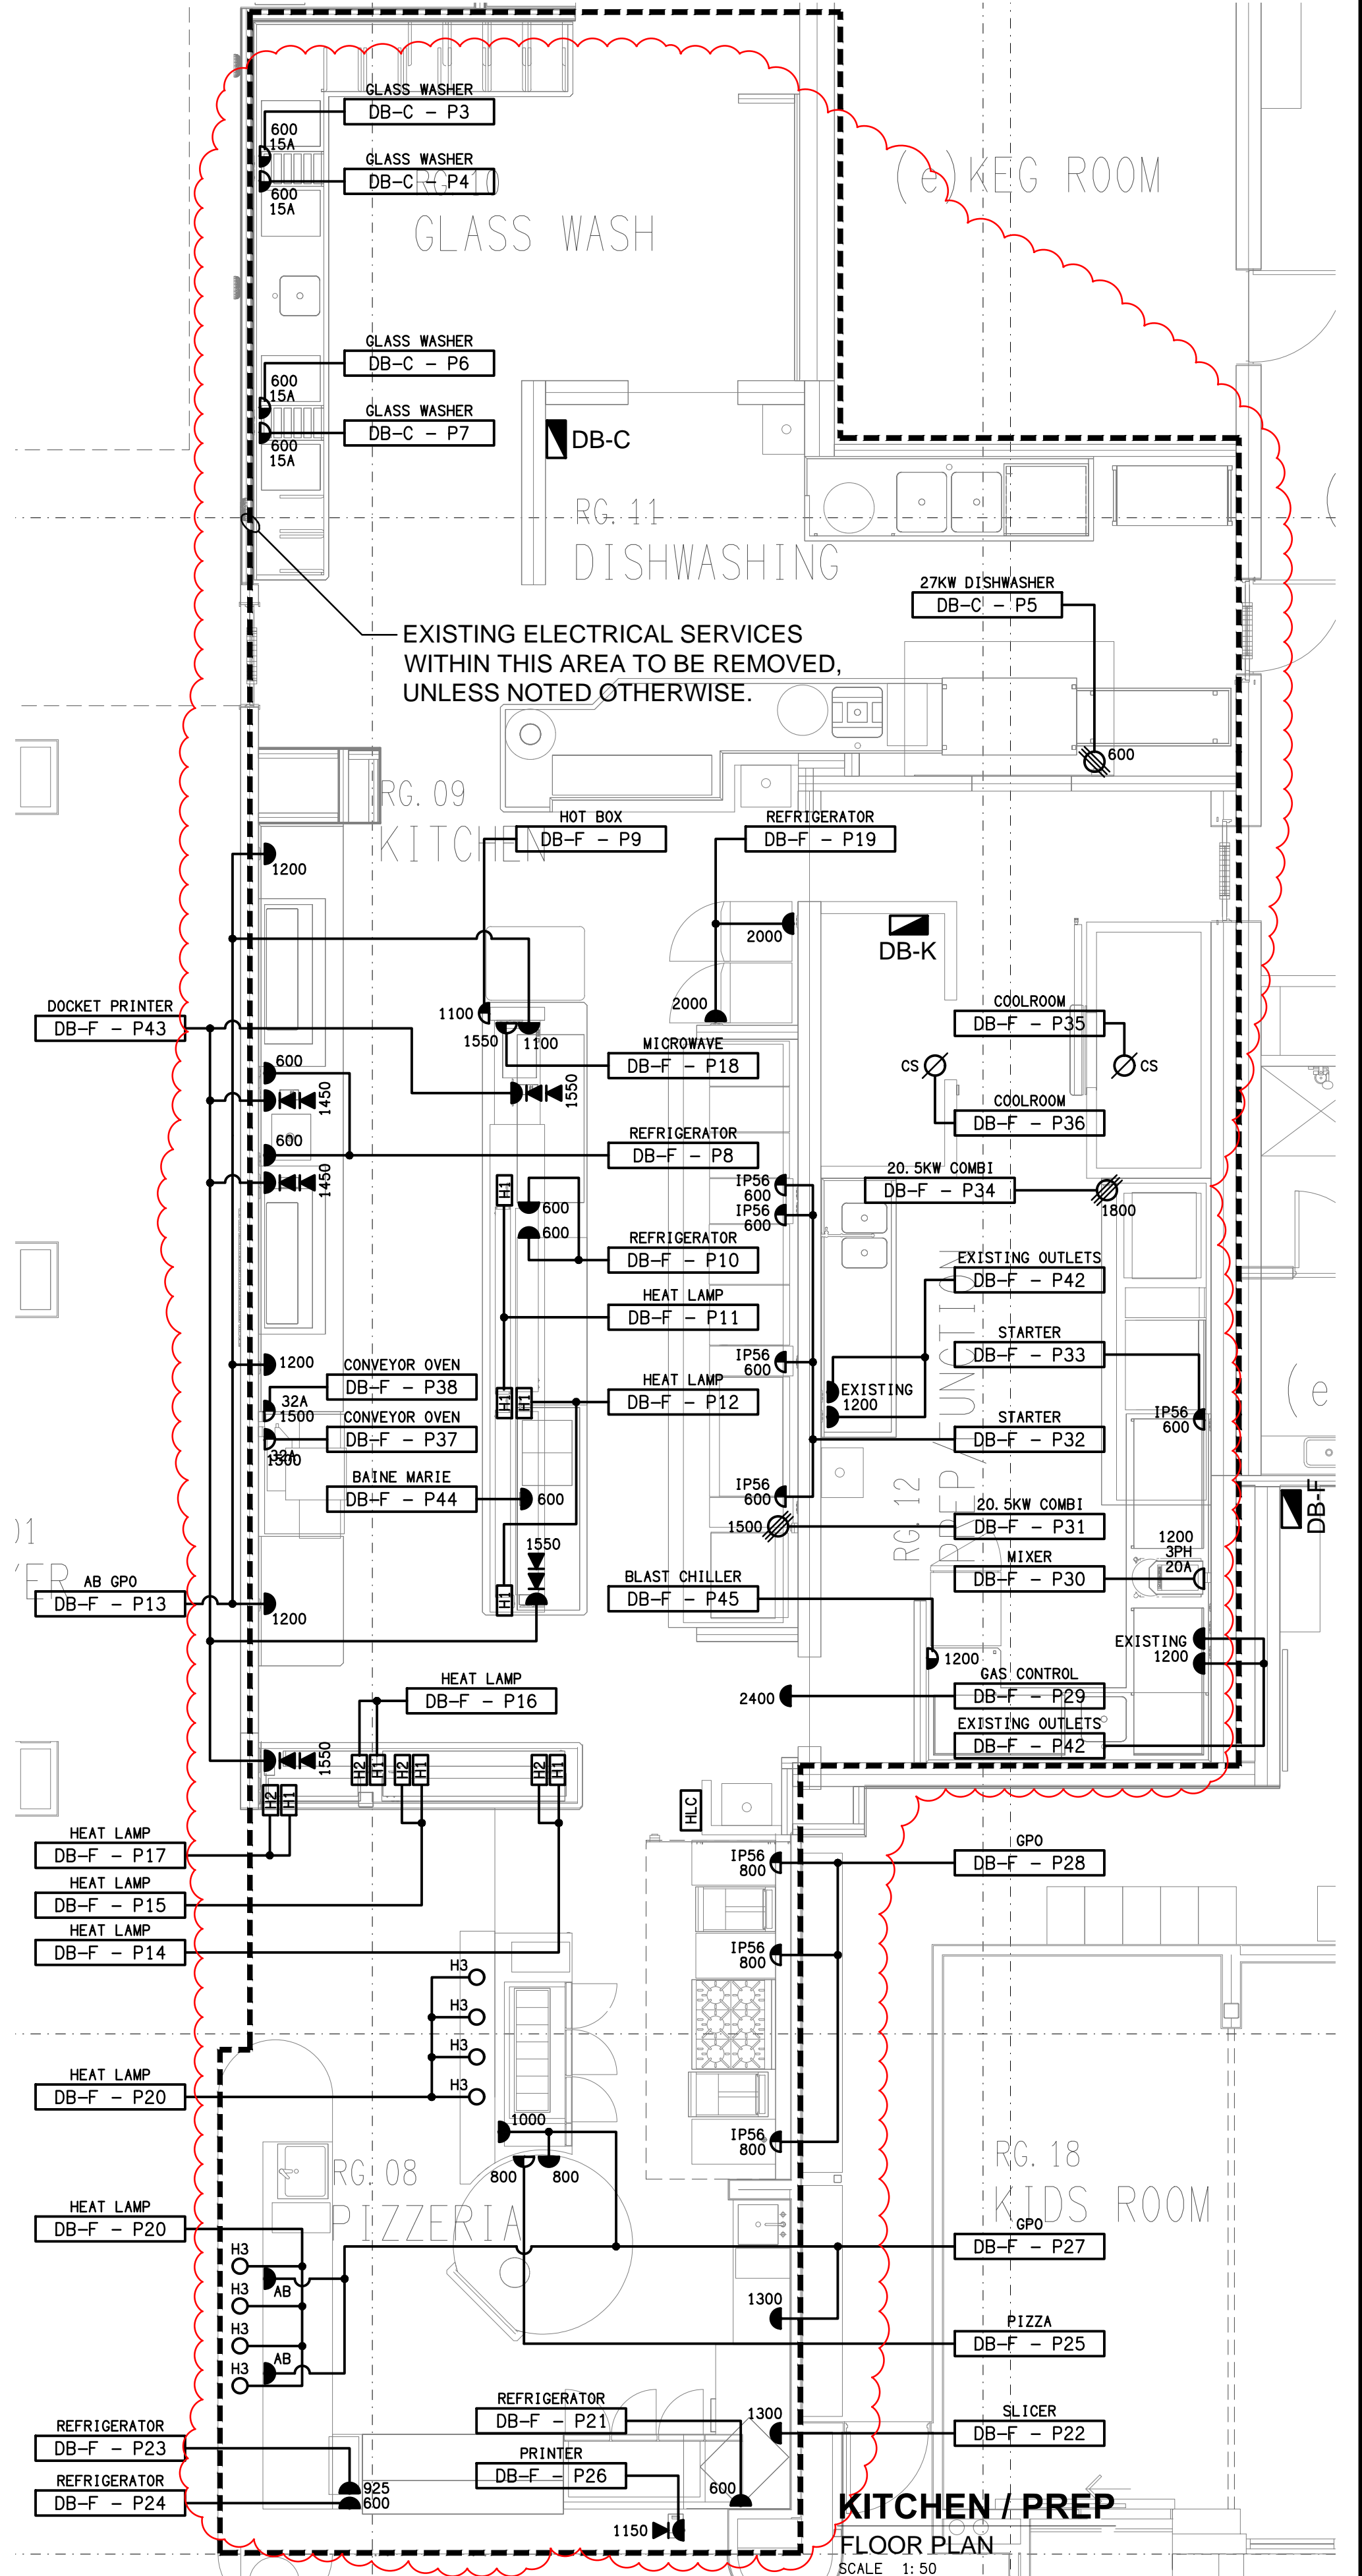

KITCHEN / PREP
FLOOR PLAN
SCALE 1:50