


FLOOR PLAN
AMENITIES BLOCK UPGRADE
SCALE 1: 100

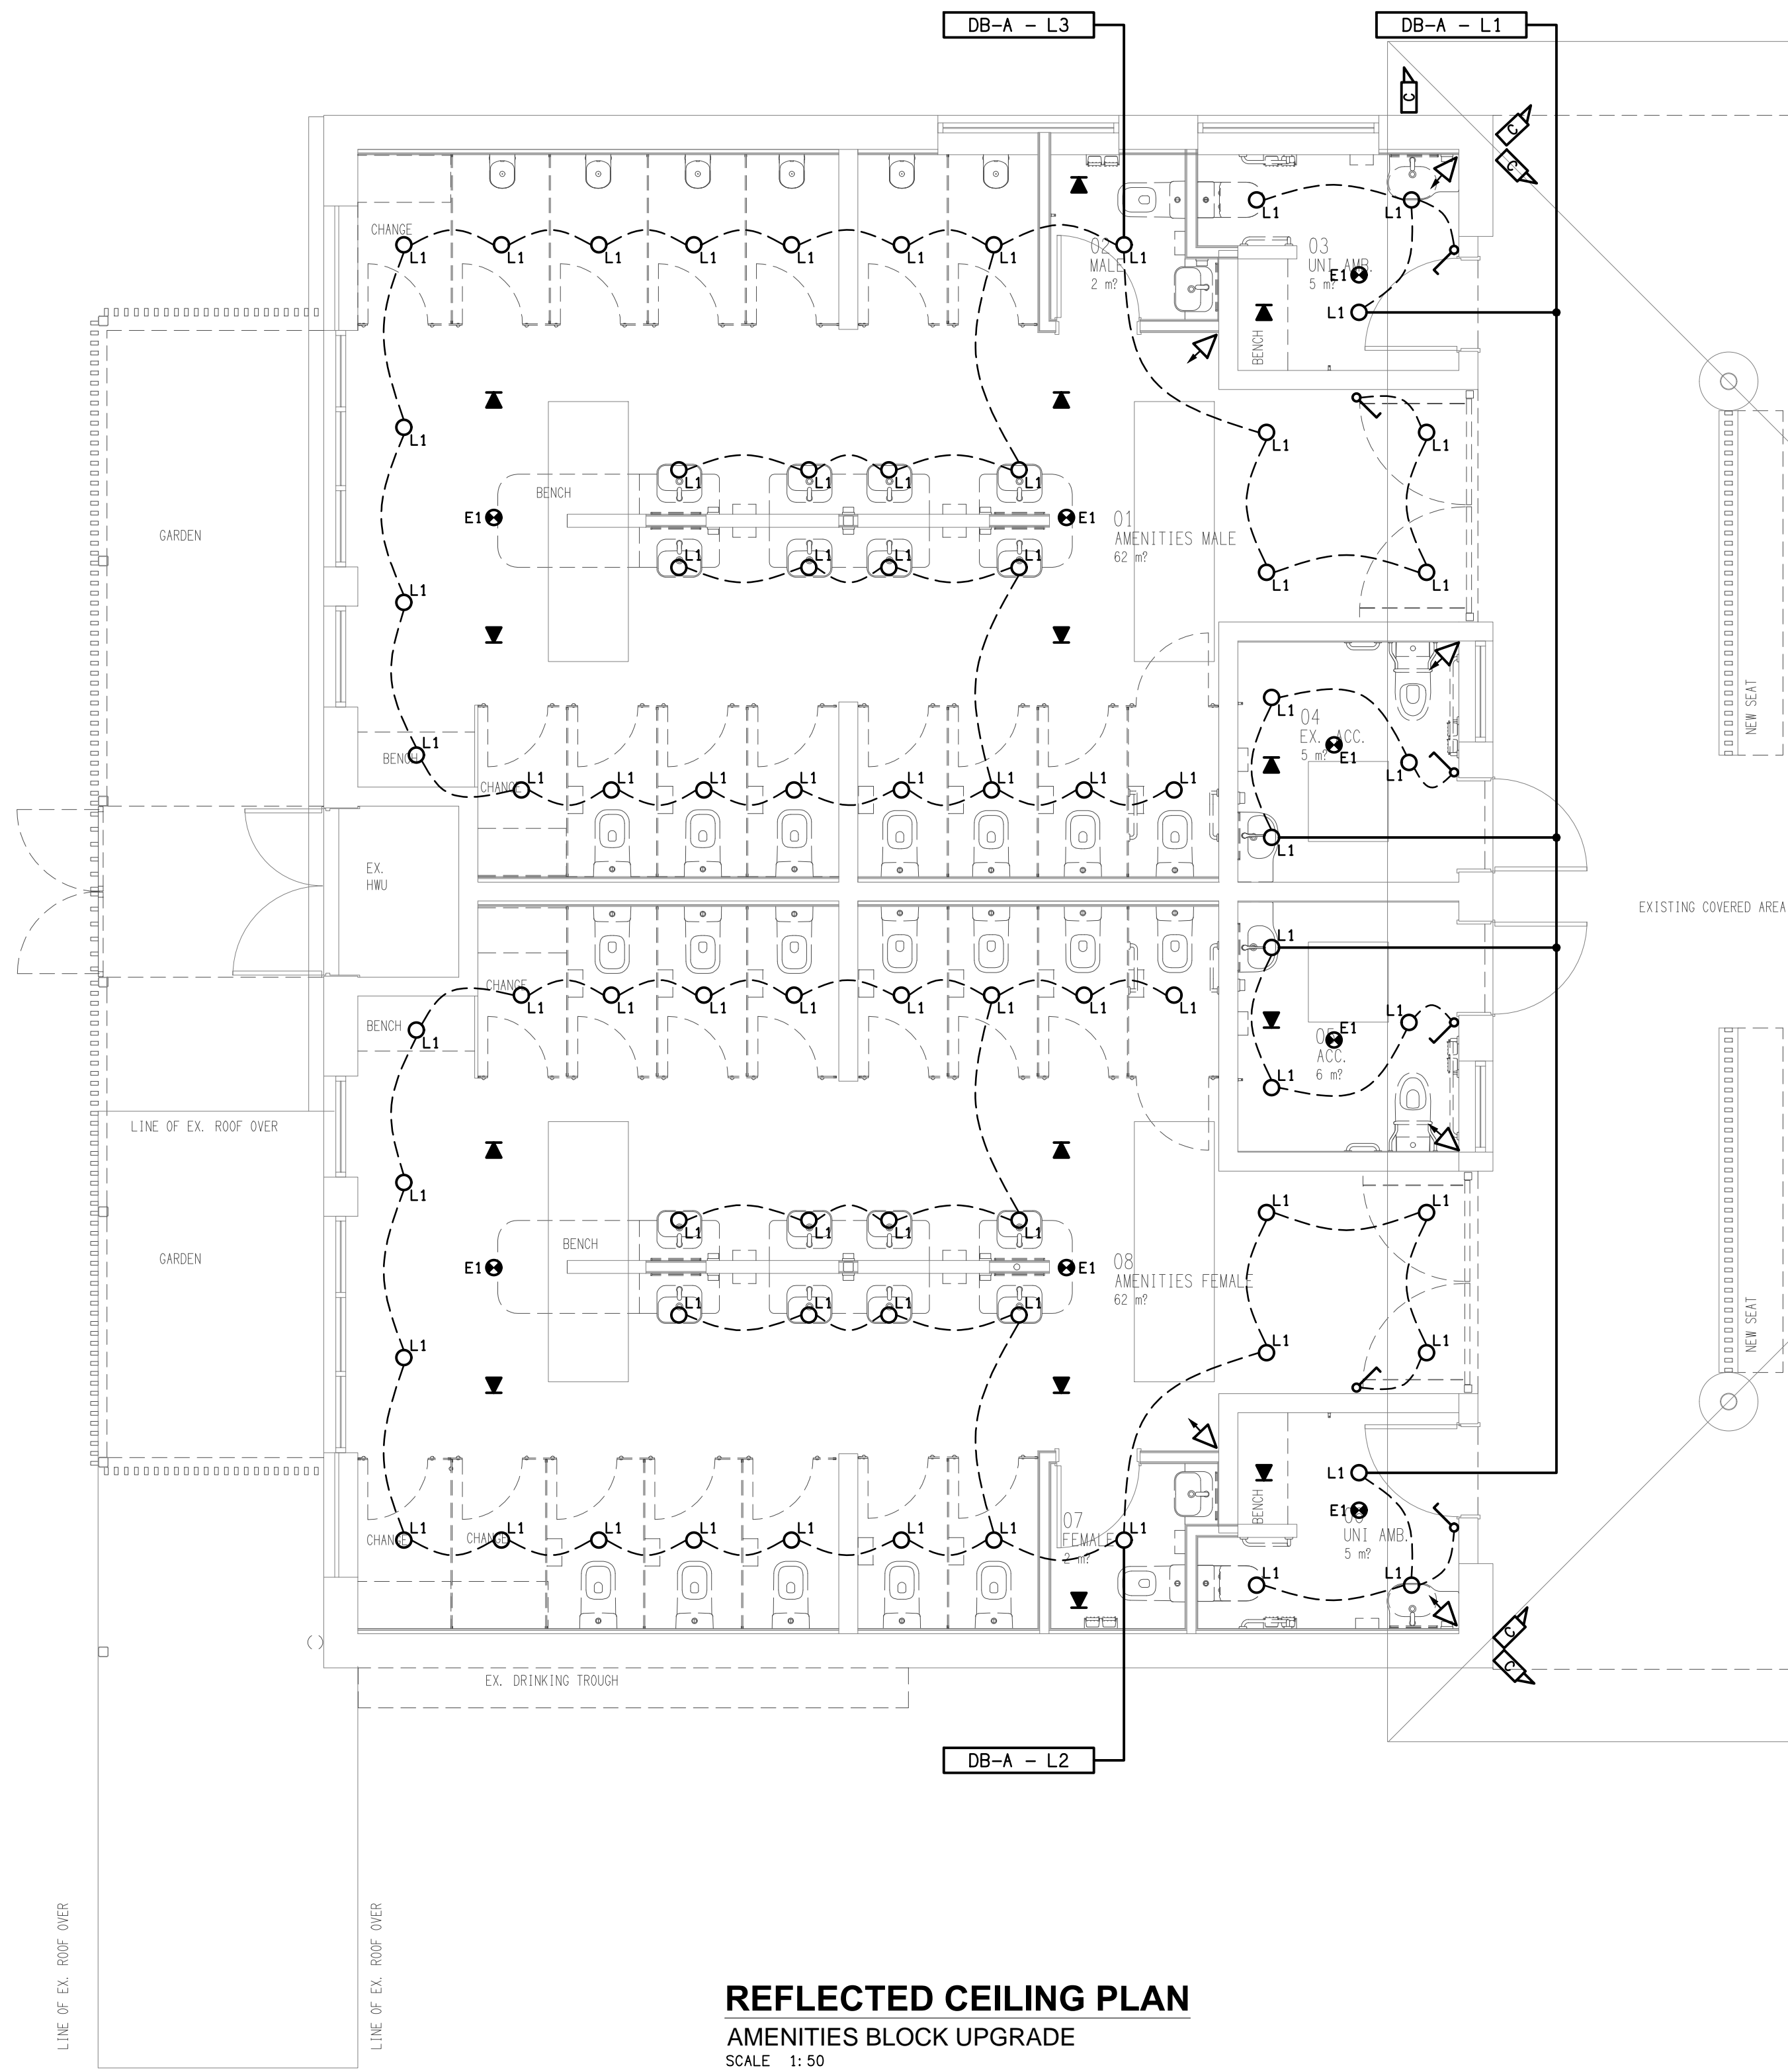

REFLECTED CEILING PLAN
AMENITIES BLOCK UPGRADE
SCALE 1: 50