



**GROUND LEVEL**  
FLOOR PLAN  
SCALE 1:100

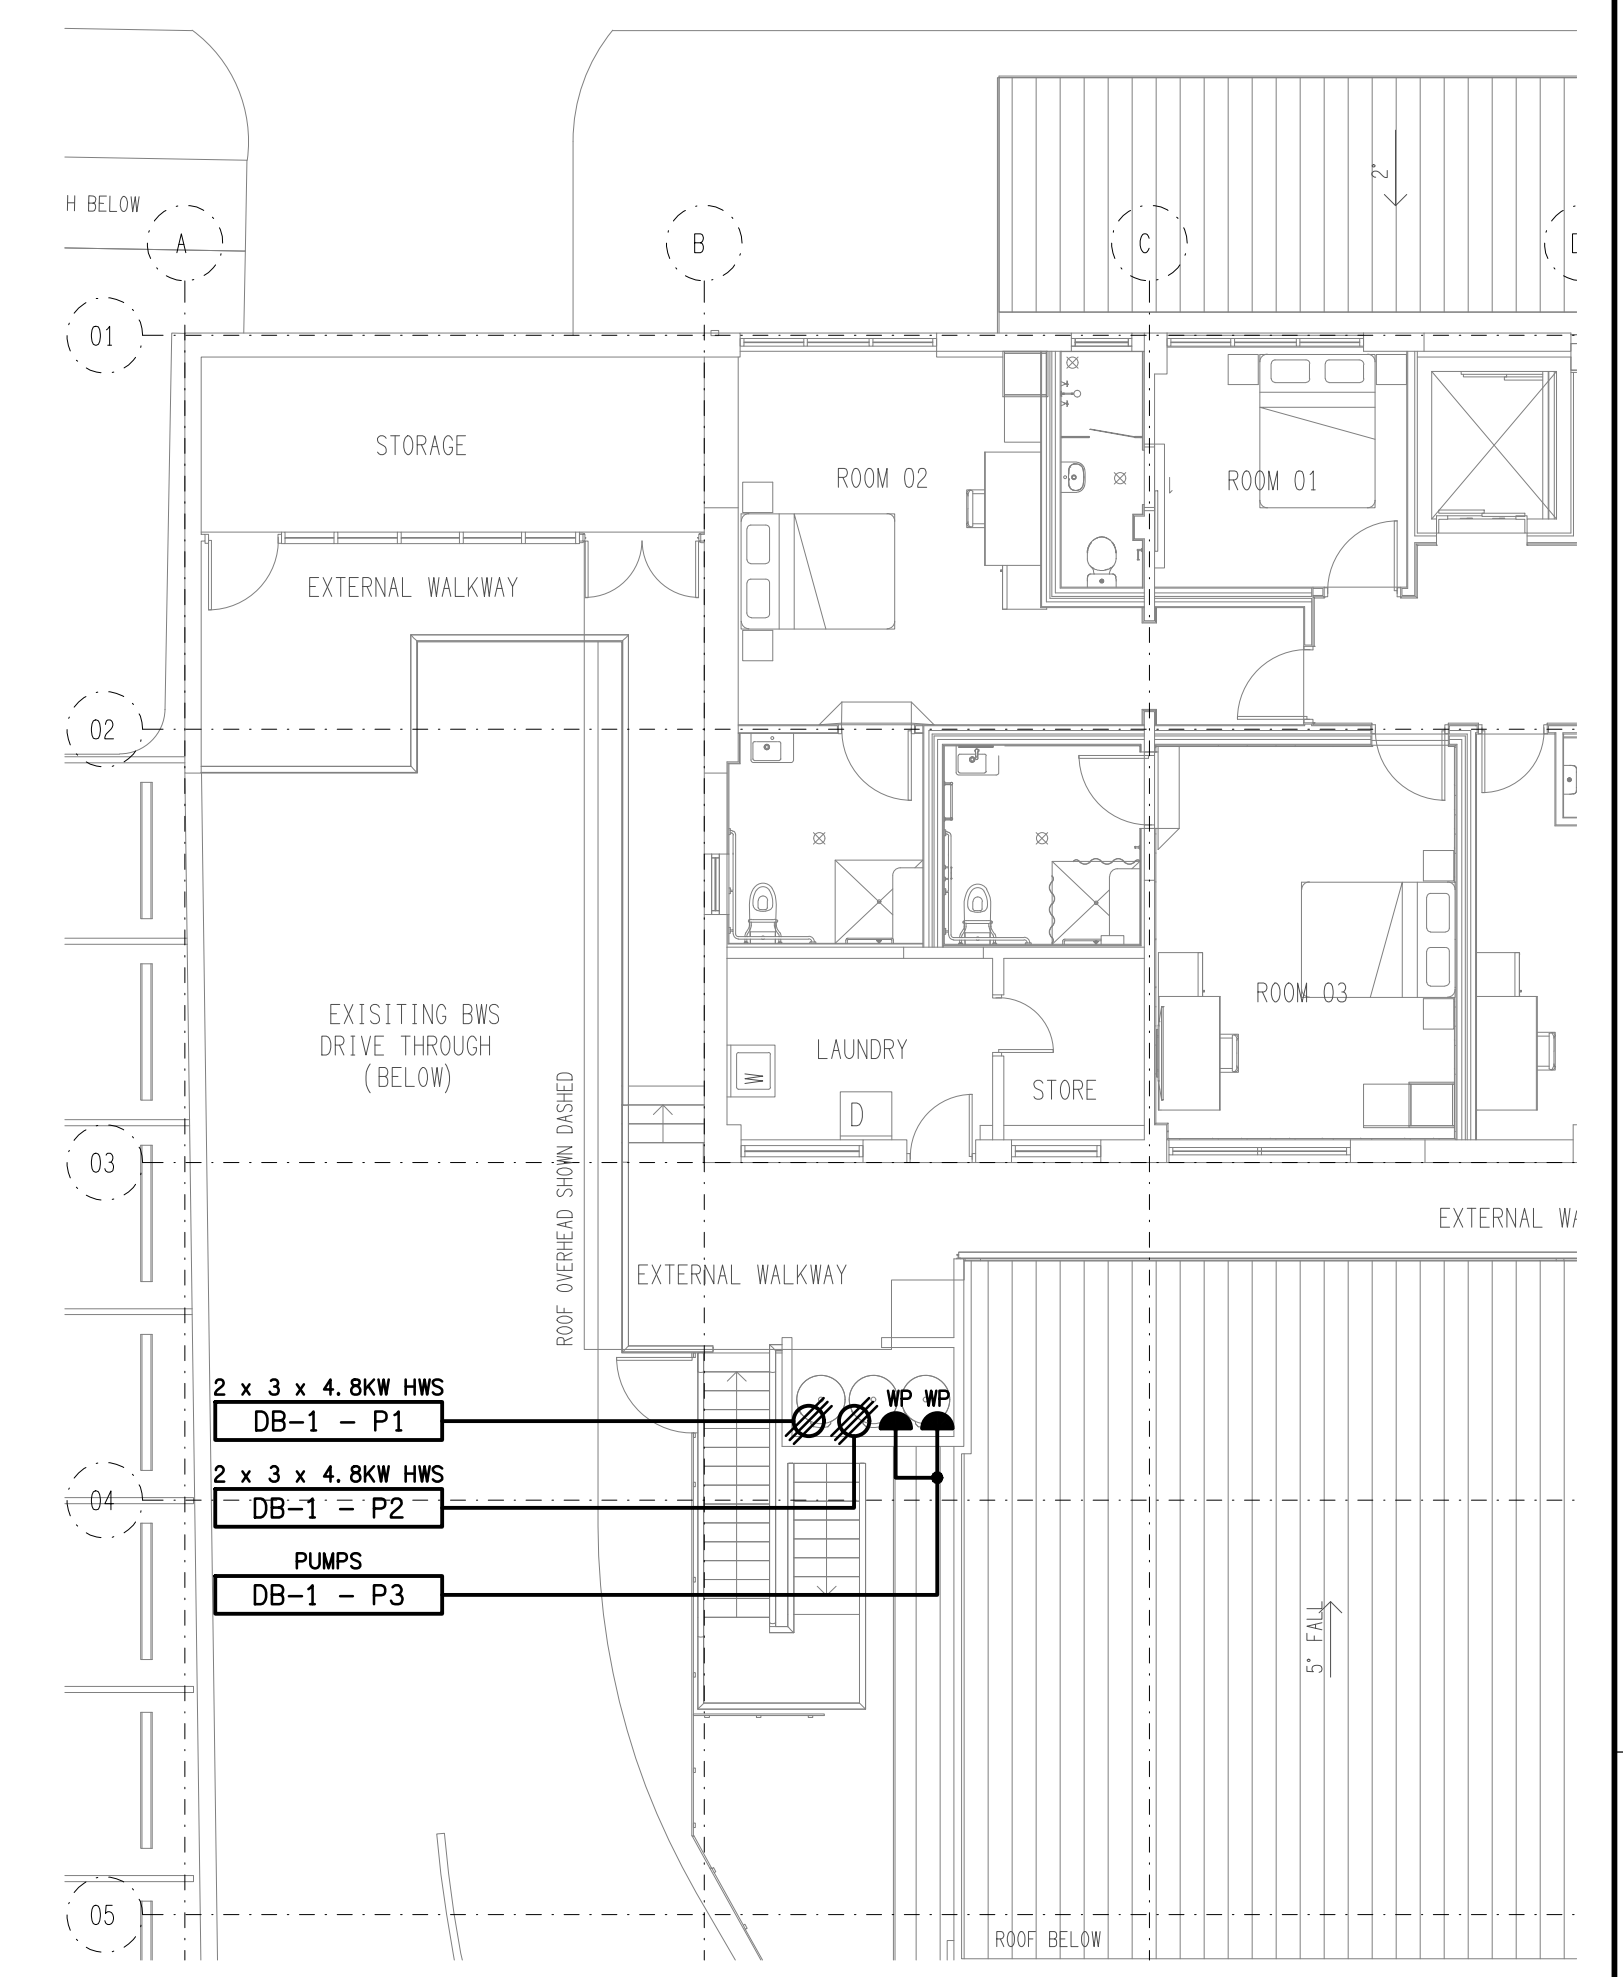

**LEVEL 1**  
PART FLOOR PLAN  
SCALE 1:100

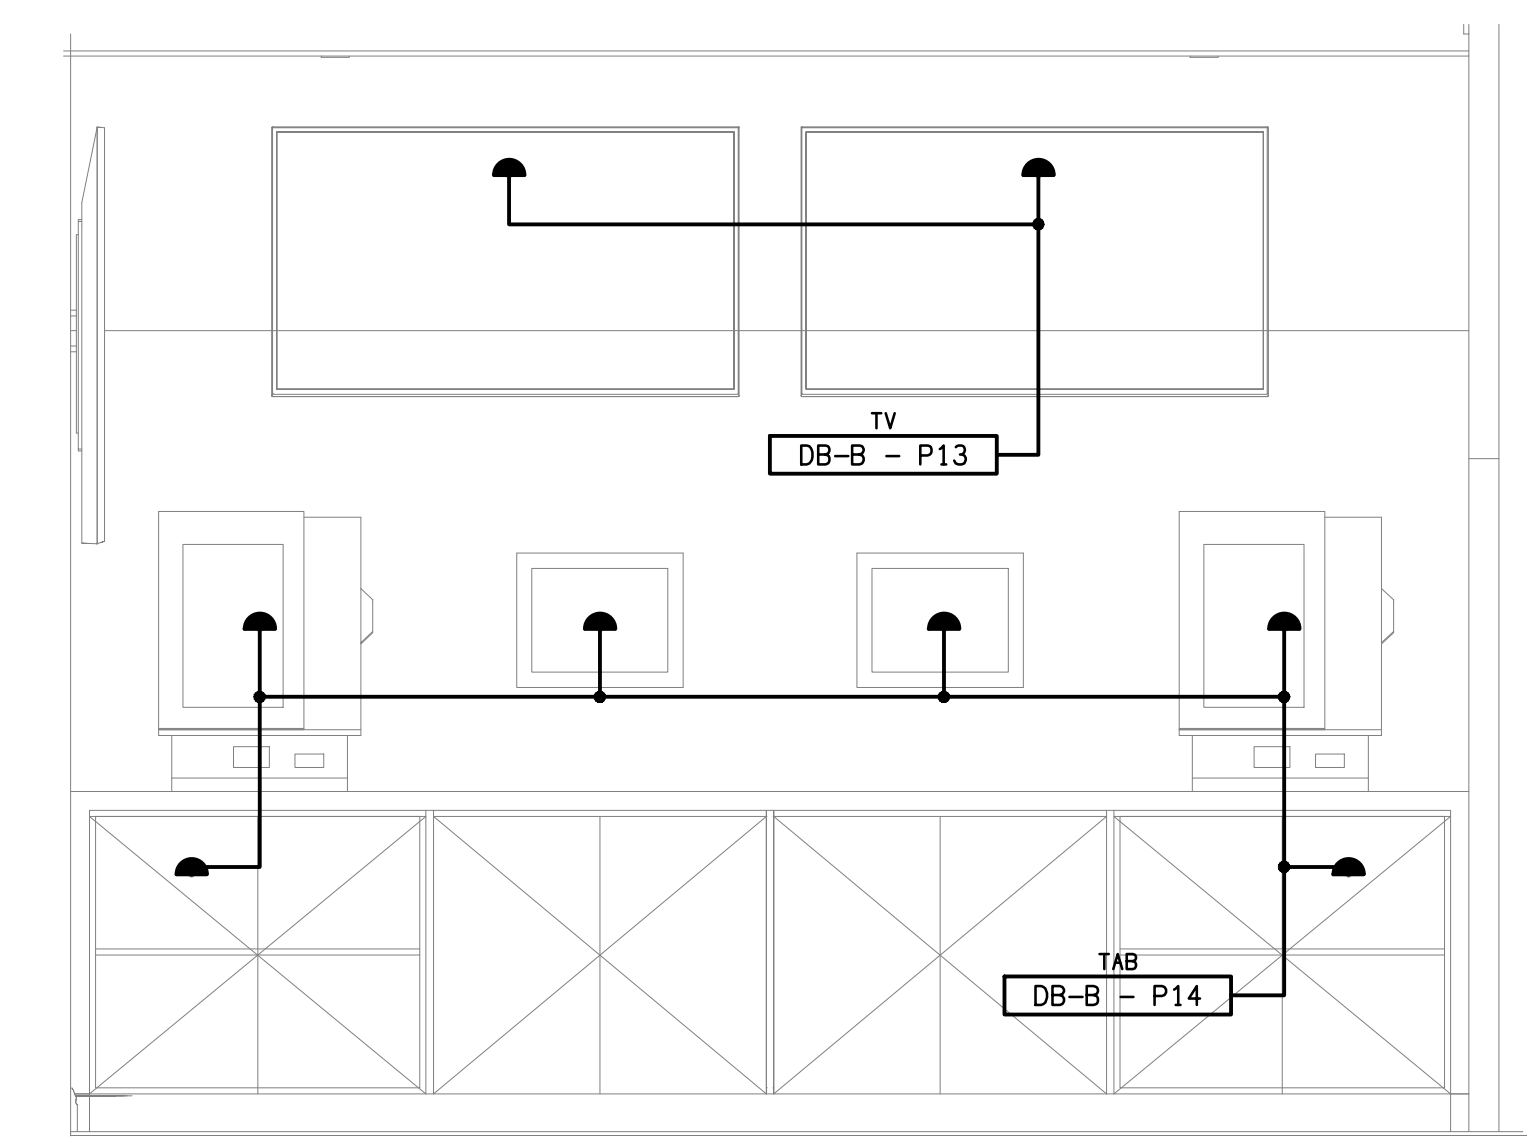

**DETAIL A**  
SPORTS BAR TAB ELEVATION  
SCALE 1:20