

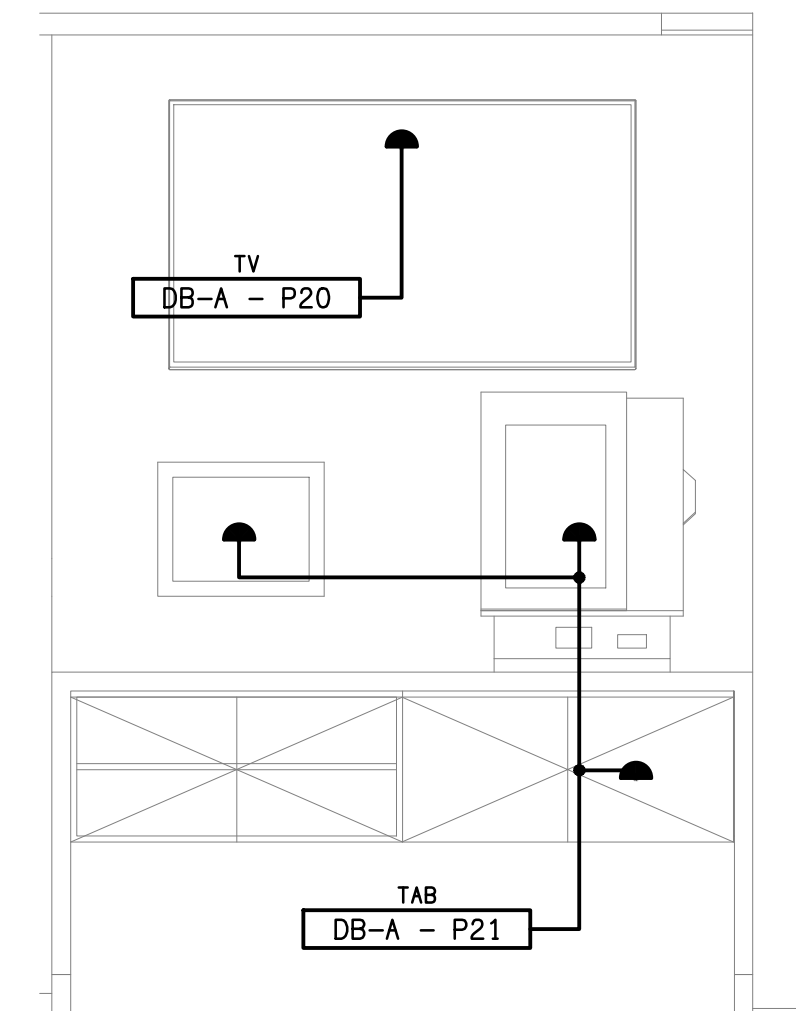


GAMING & AMENITIES
FLOOR PLAN
SCALE 1: 50

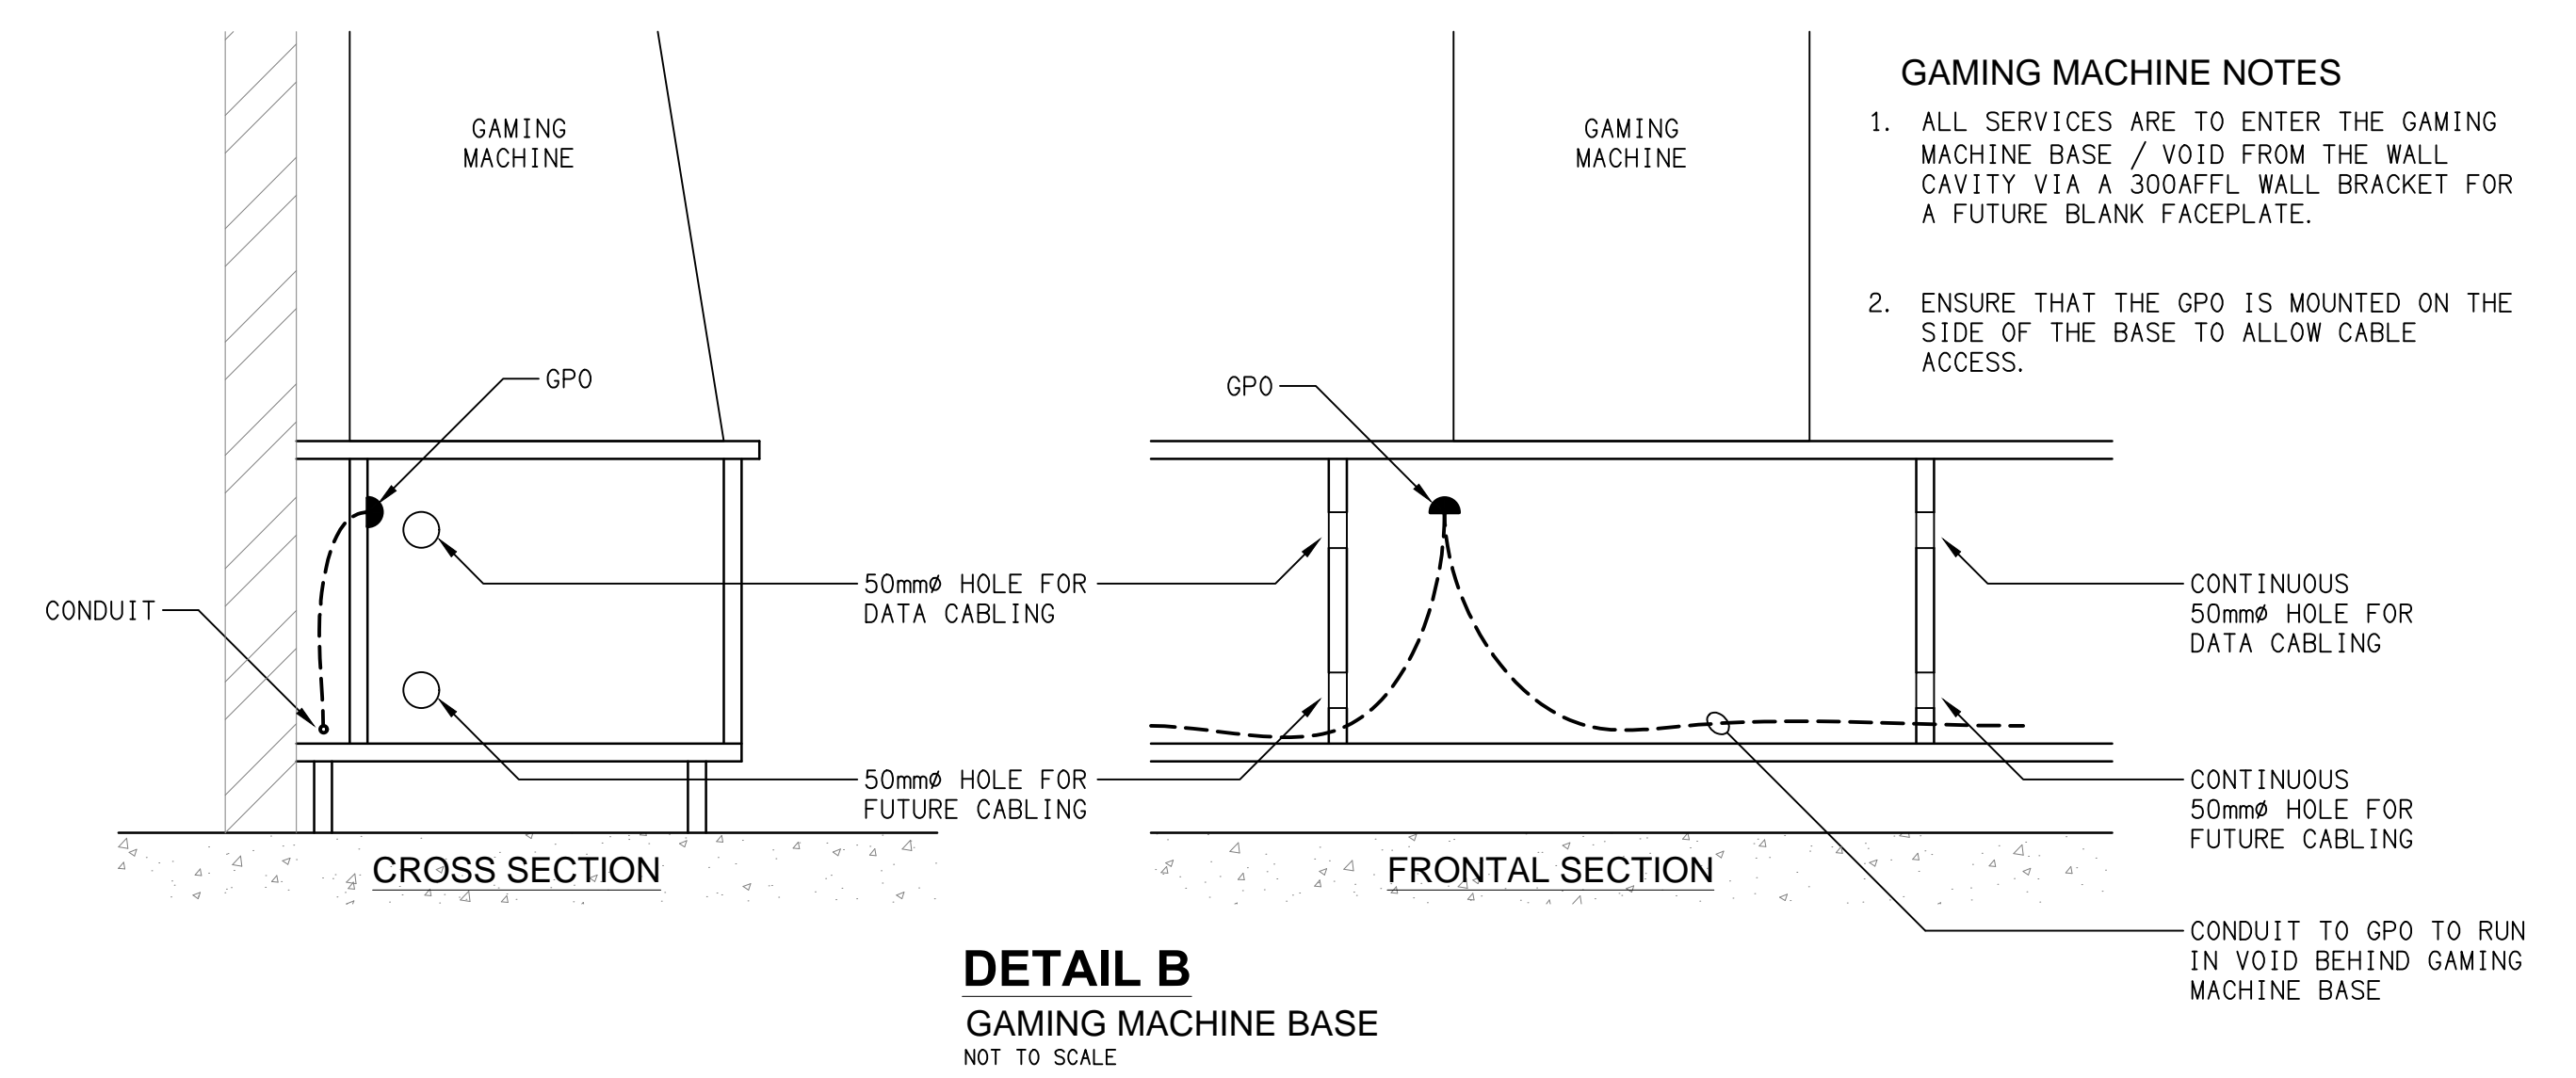

DETAIL A
GAMING ROOM TAB ELEVATION
SCALE 1: 20

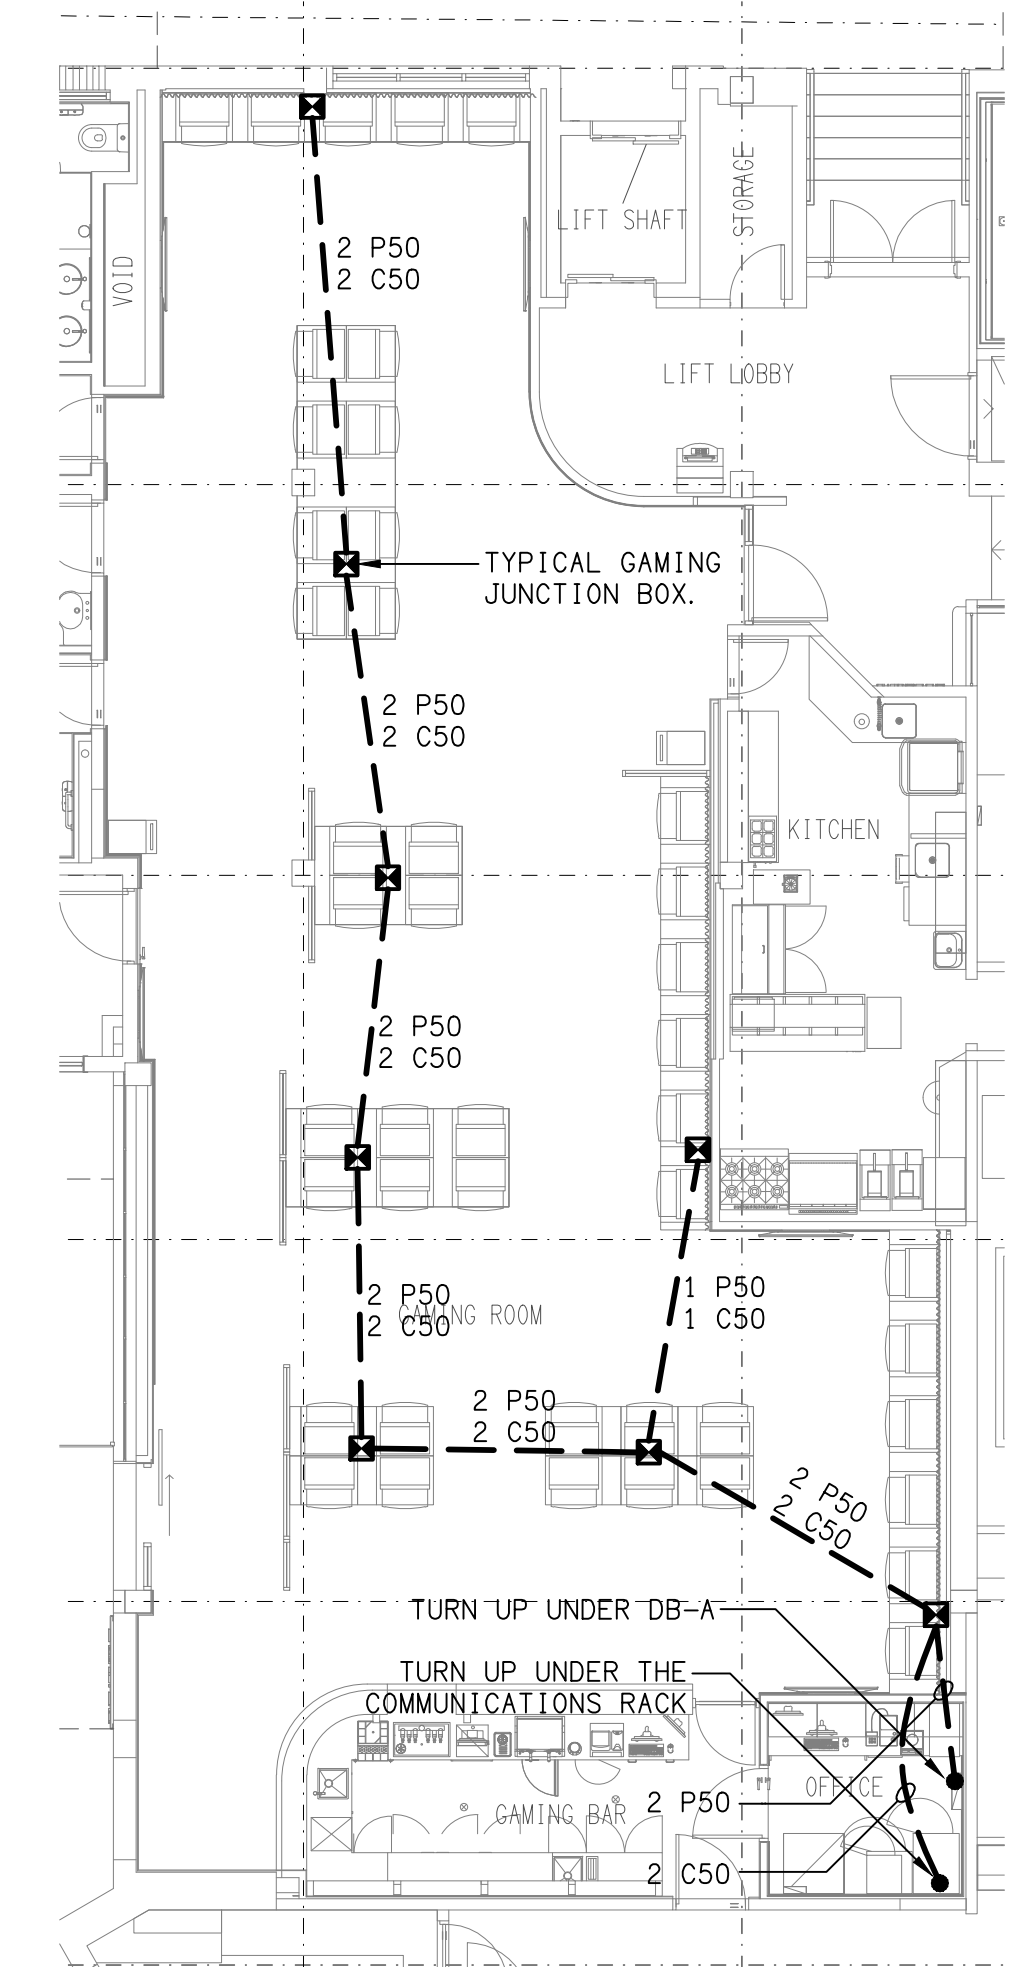

GAMING CONDUIT ACCESS
FLOOR PLAN
SCALE 1: 100