



**FLOOR PLAN**  
PIZZA KITCHEN EXTENSION  
SCALE 1: 50

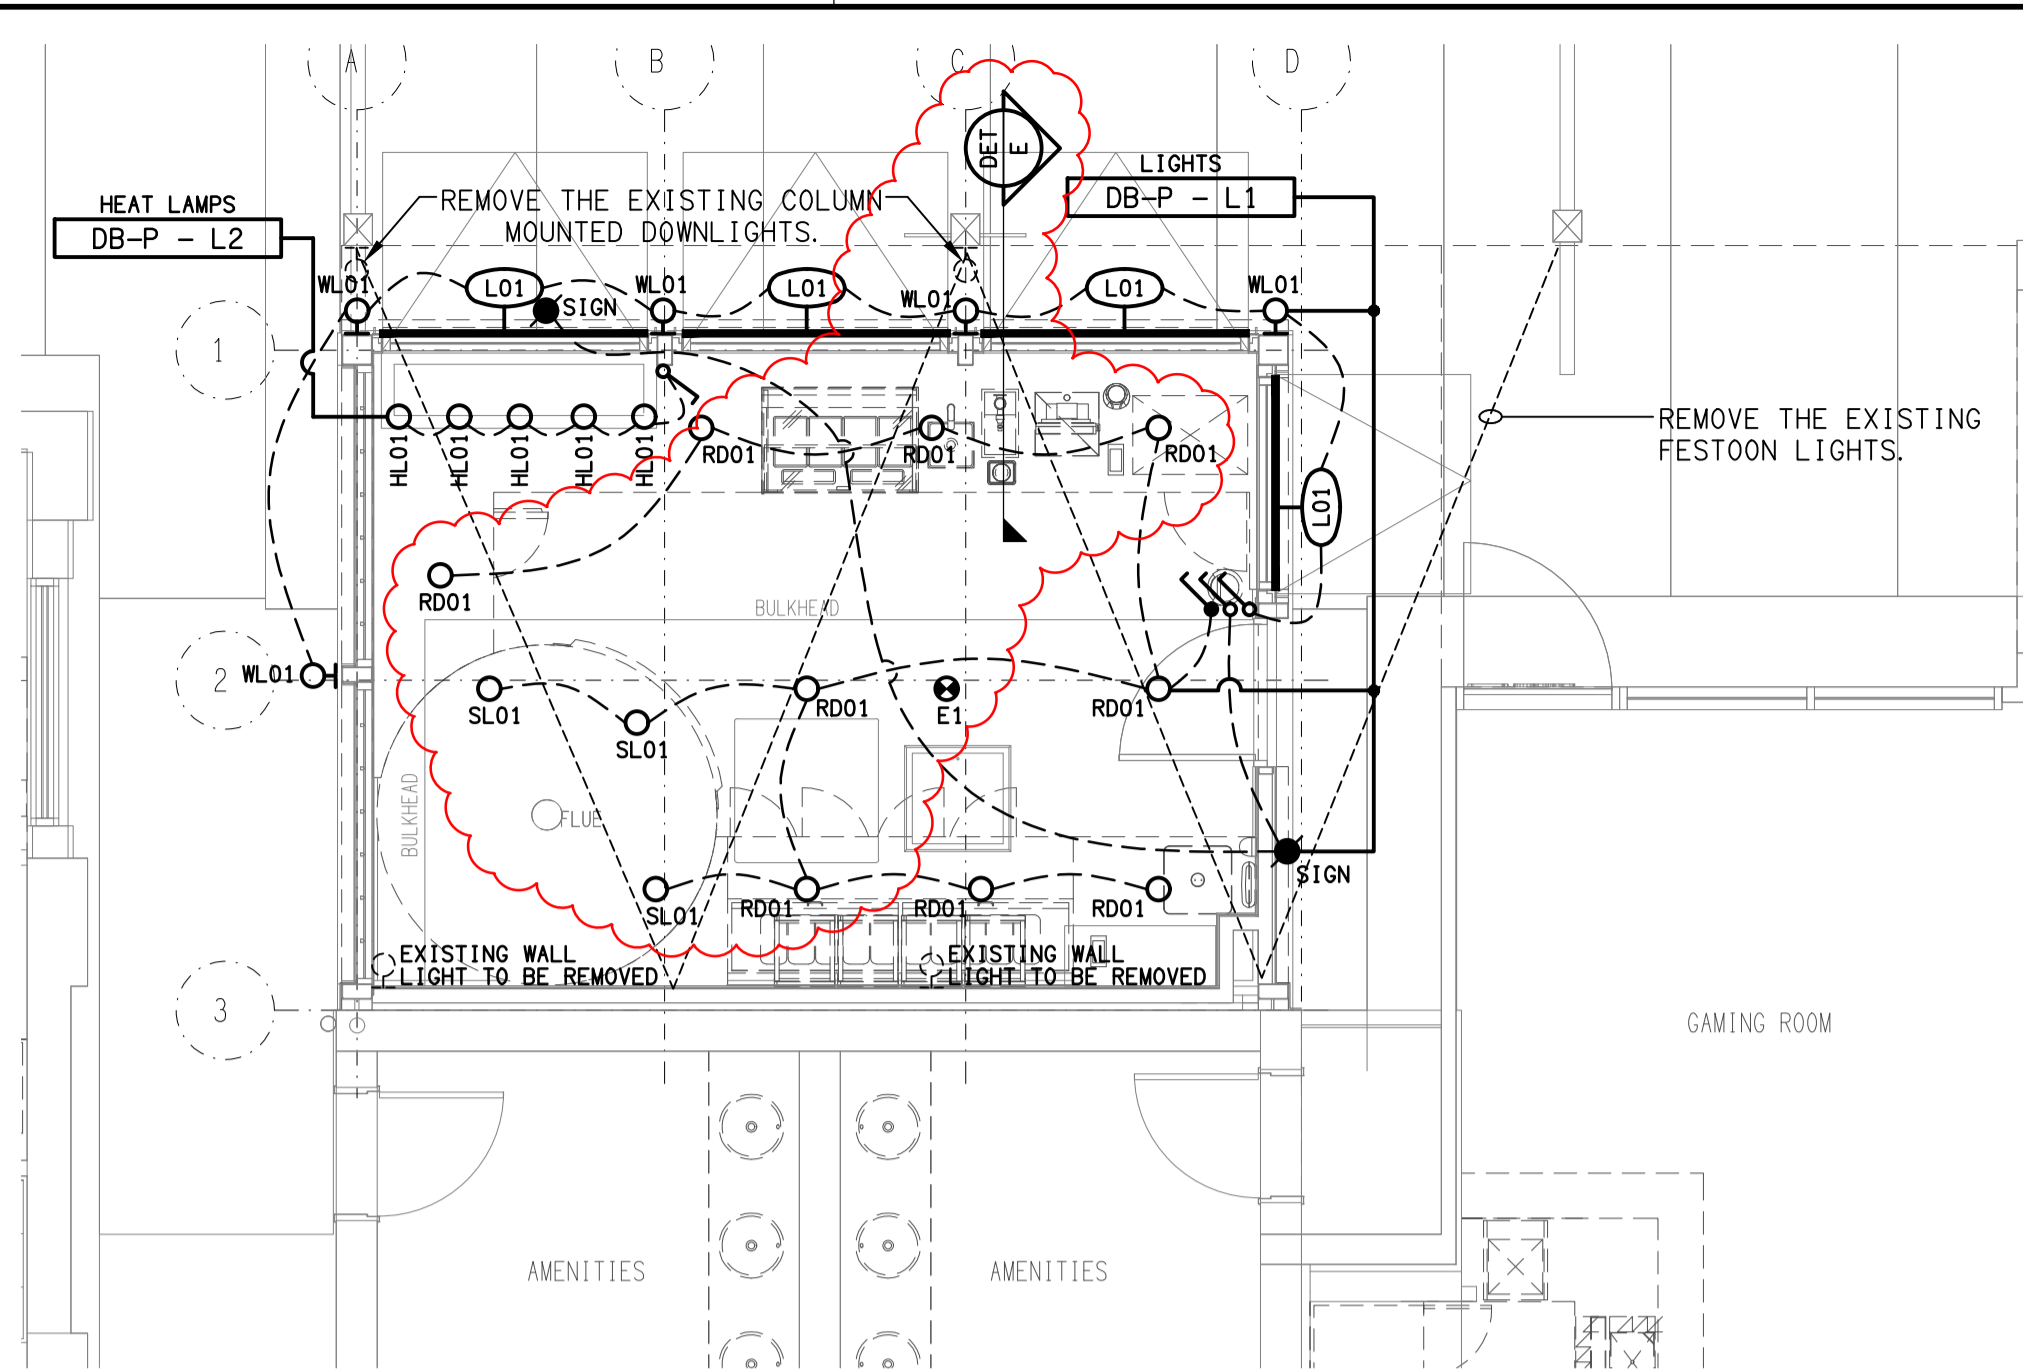


**REFLECTED CEILING PLAN**  
PIZZA KITCHEN EXTENSION  
SCALE 1: 50

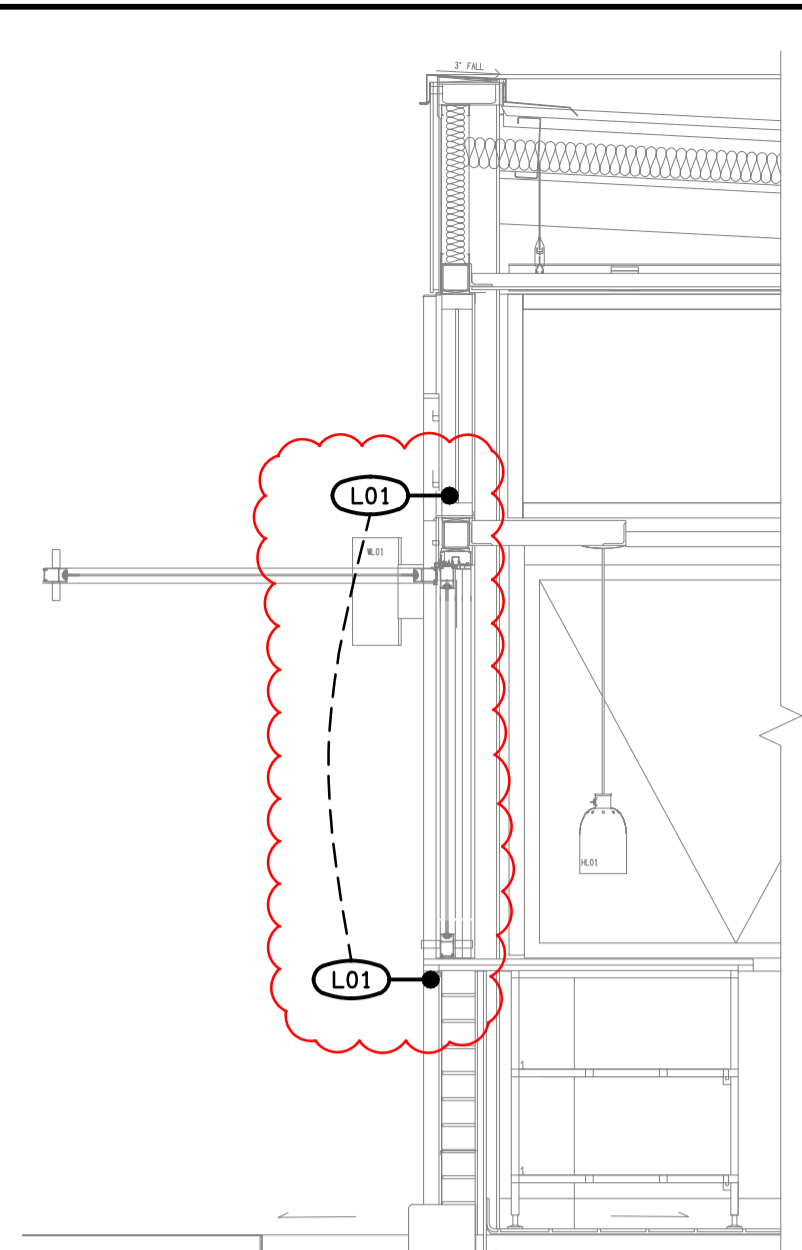


**DETAIL E**  
TYPICAL L01 SECTION  
SCALE 1: 25


**NOTE:**  
CORRUGATED CONDUIT IS NOT  
ACCEPTABLE IN ANY LOCATION.

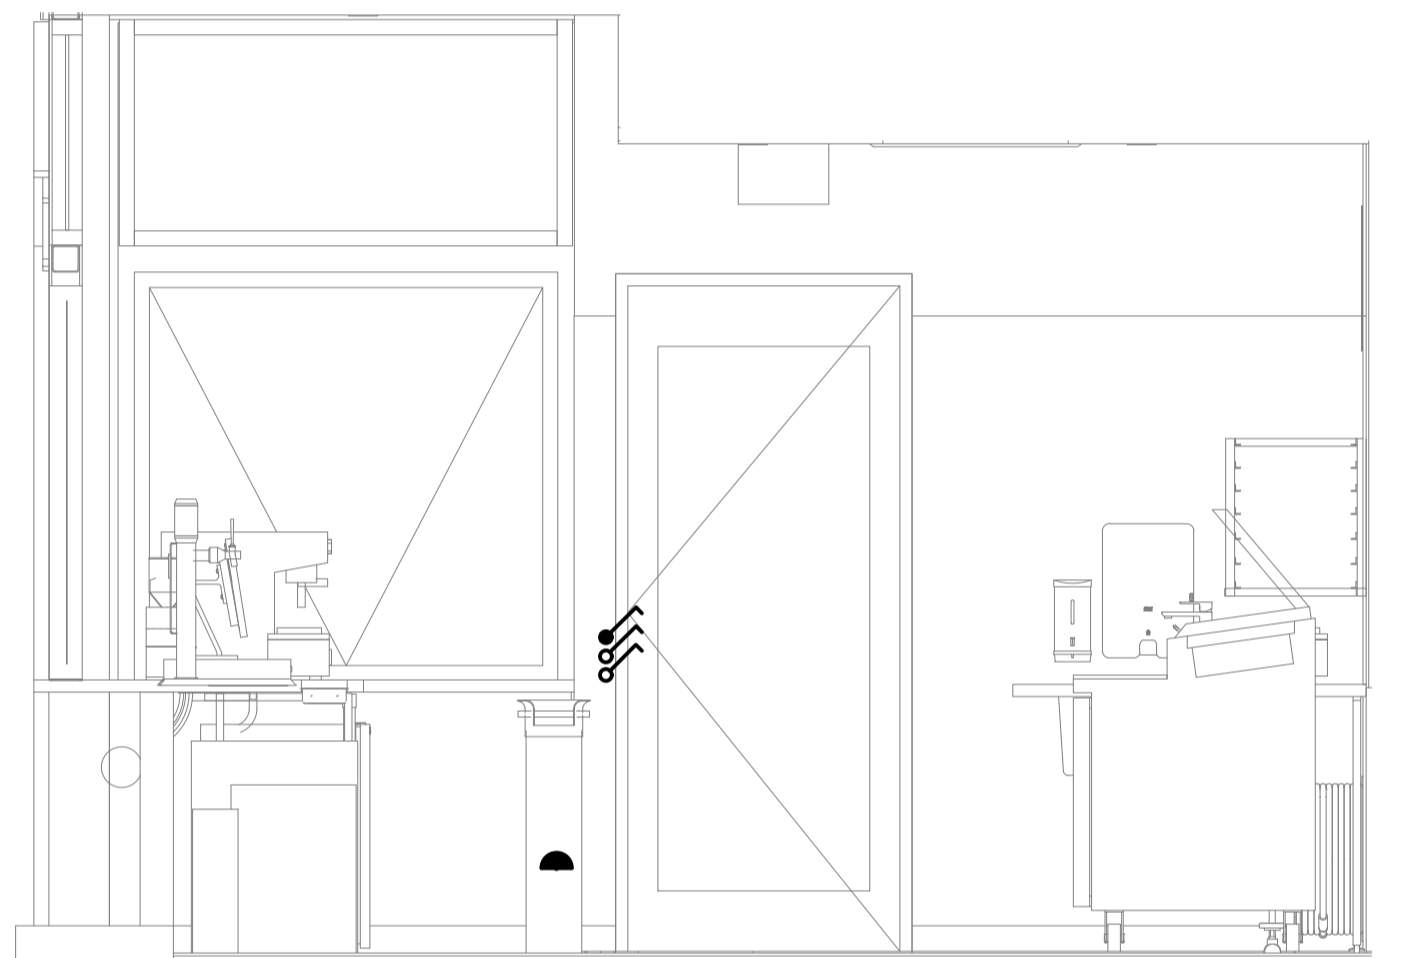


**DETAIL D**  
INTERNAL ELEVATION  
SCALE 1: 25

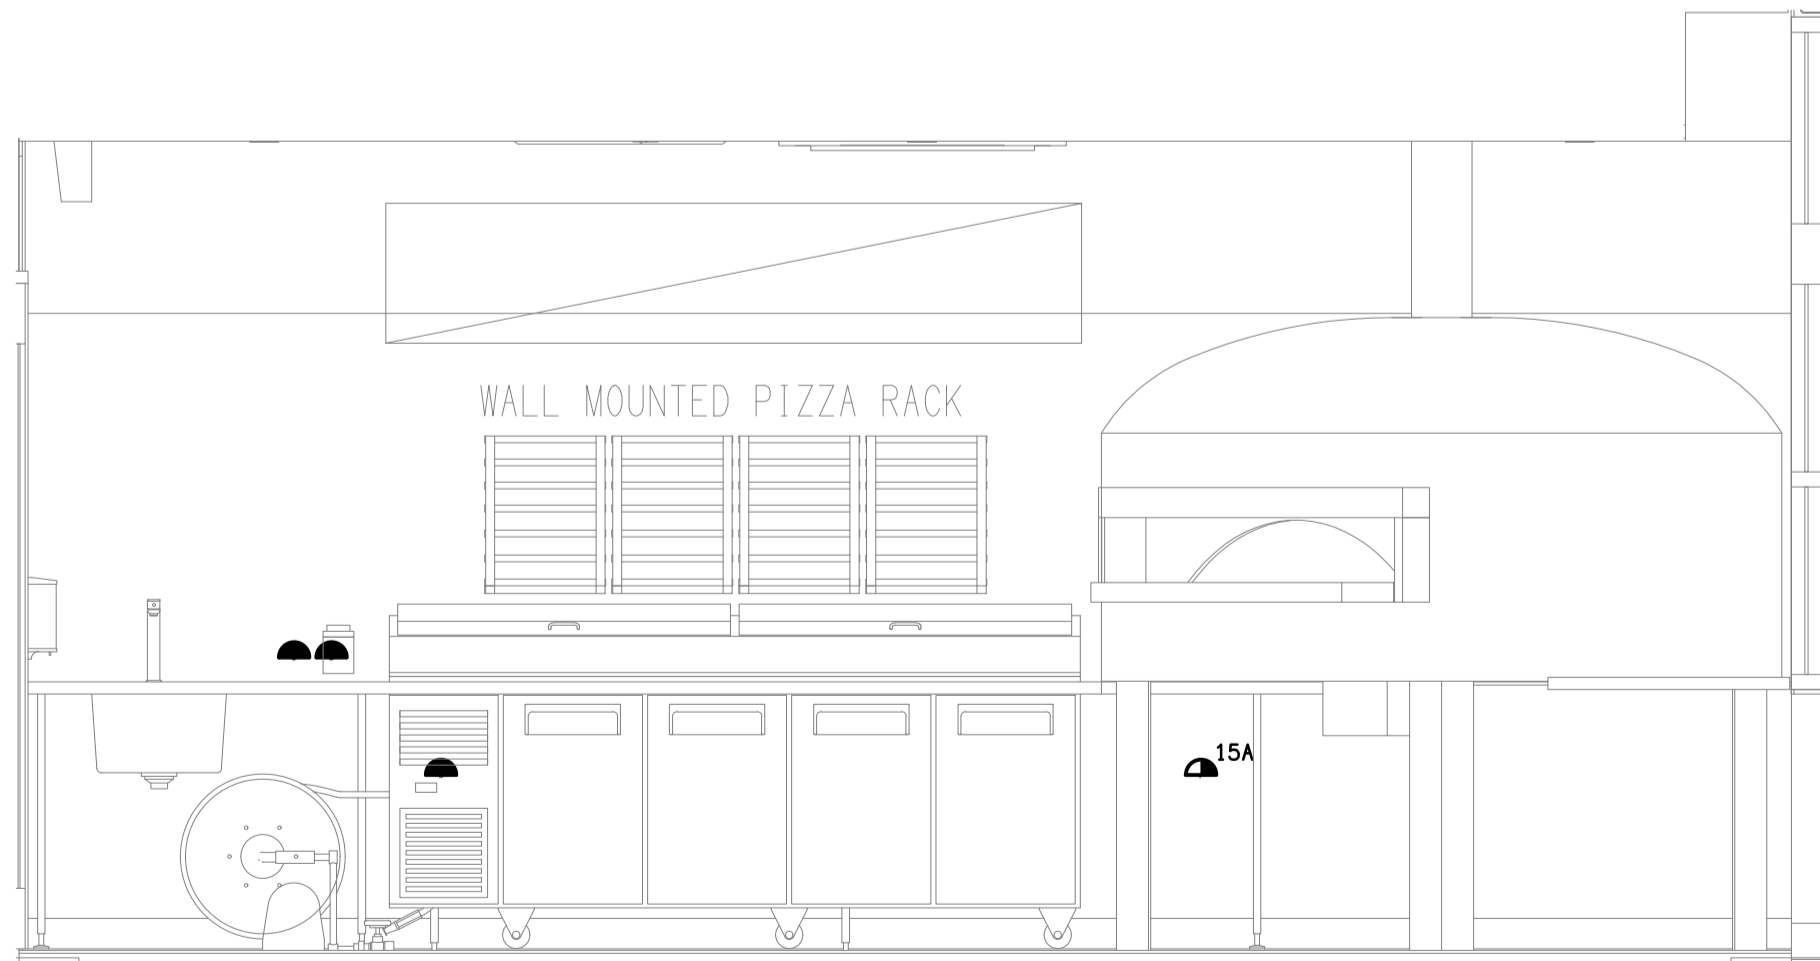

**DETAIL A**  
INTERNAL ELEVATION  
SCALE 1: 25

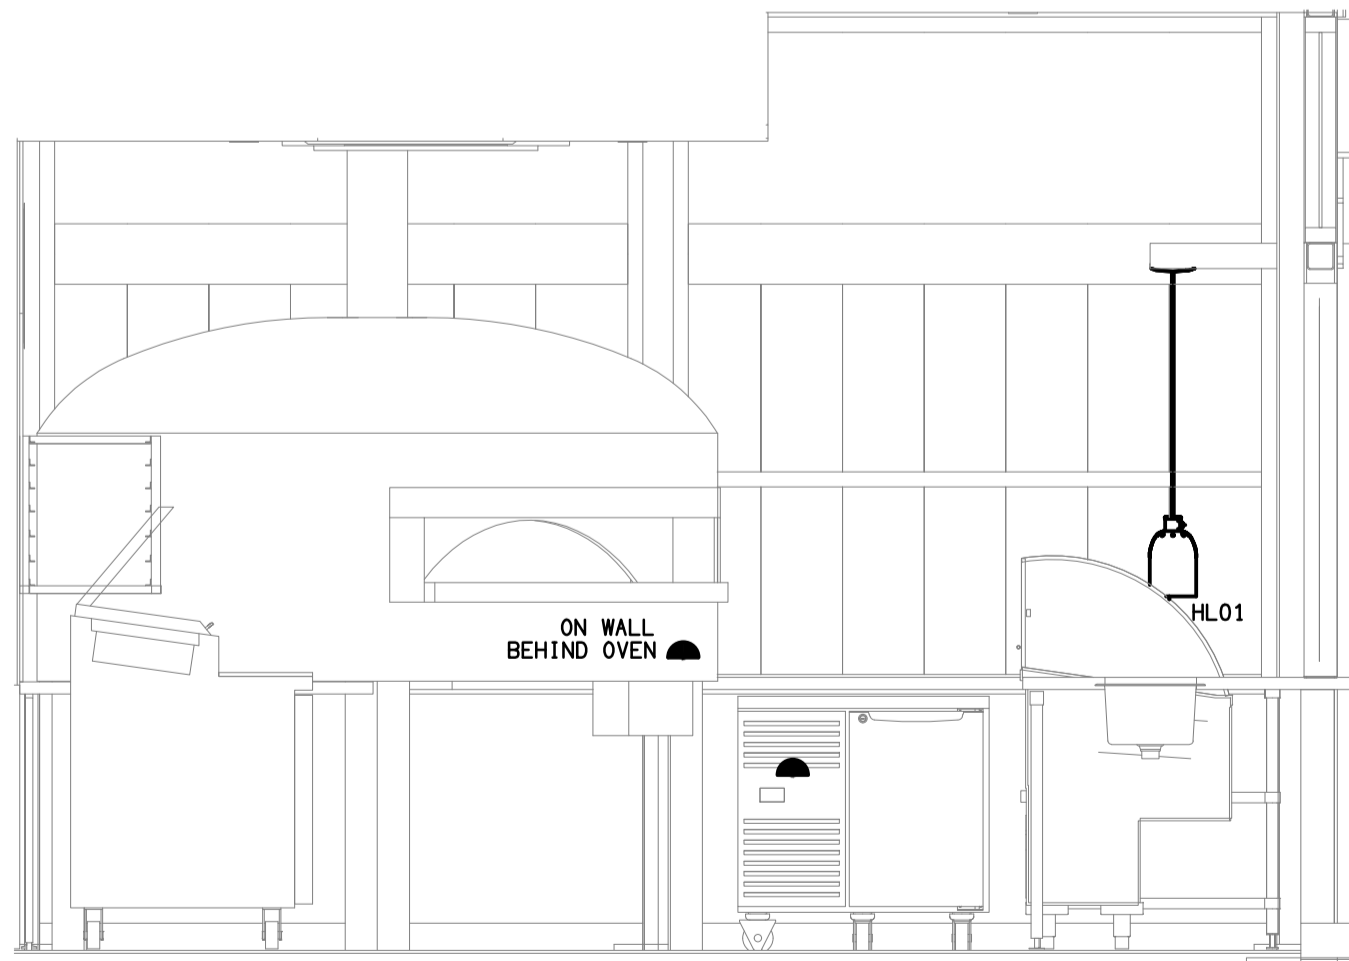

**DETAIL B**  
INTERNAL ELEVATION  
SCALE 1: 25

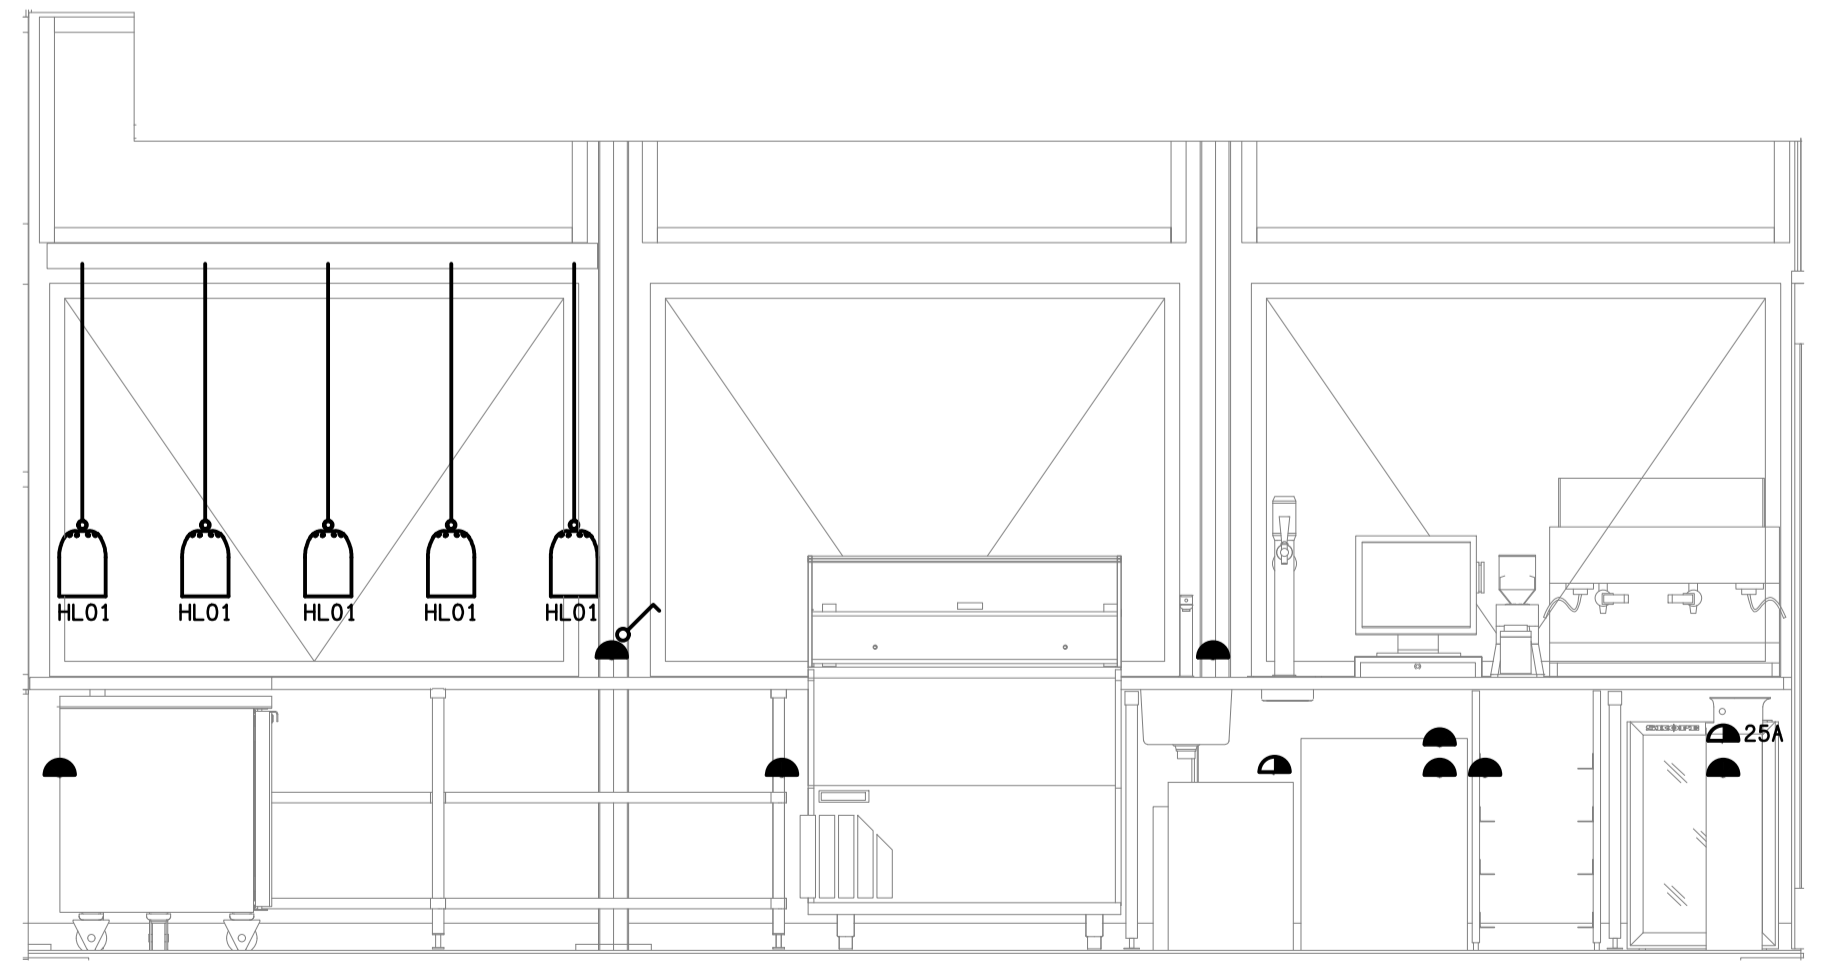

**DETAIL C**  
INTERNAL ELEVATION  
SCALE 1: 25