




DETAIL A
CUSTOMER LOUNGE KITCHENETTE ELEVATION
SCALE 1:25

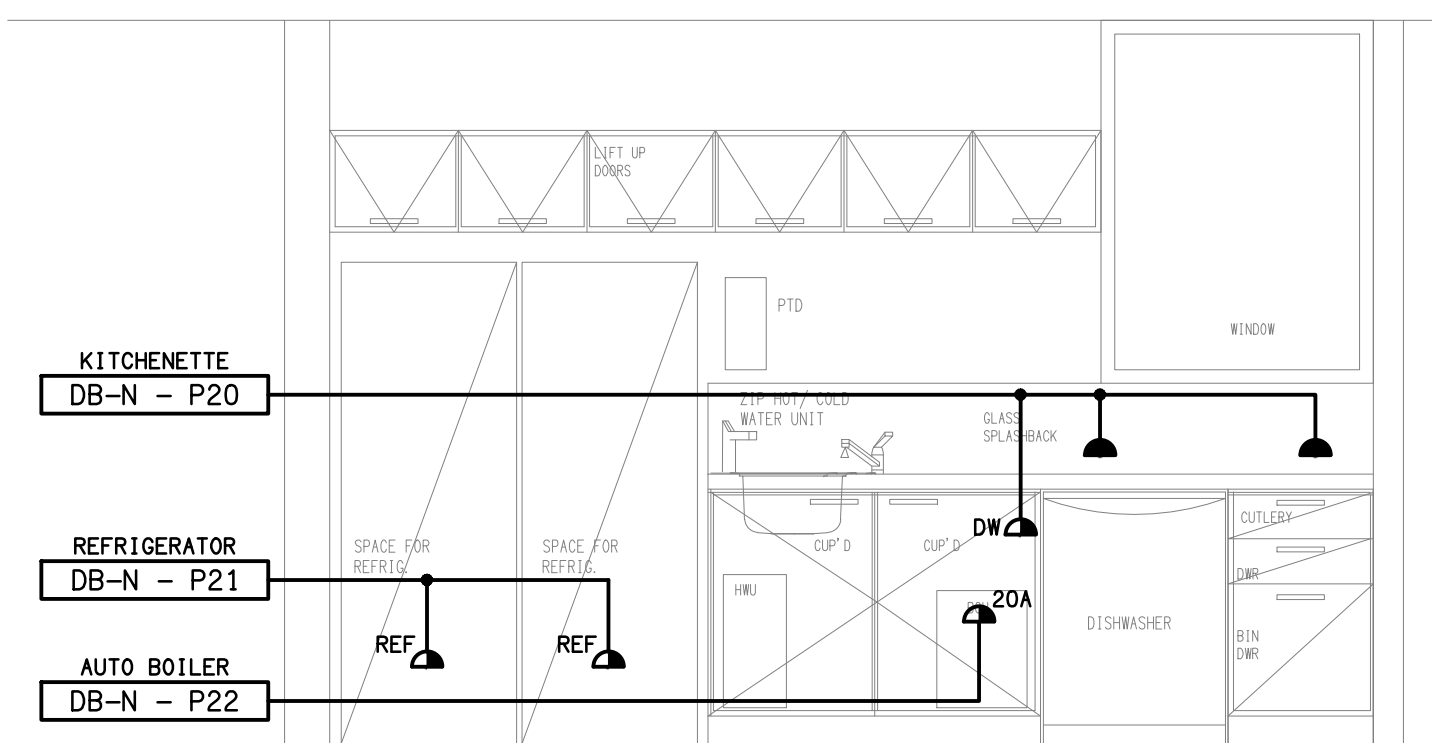


DETAIL B
TRAINING ROOM KITCHENETTE ELEVATION
SCALE 1:25

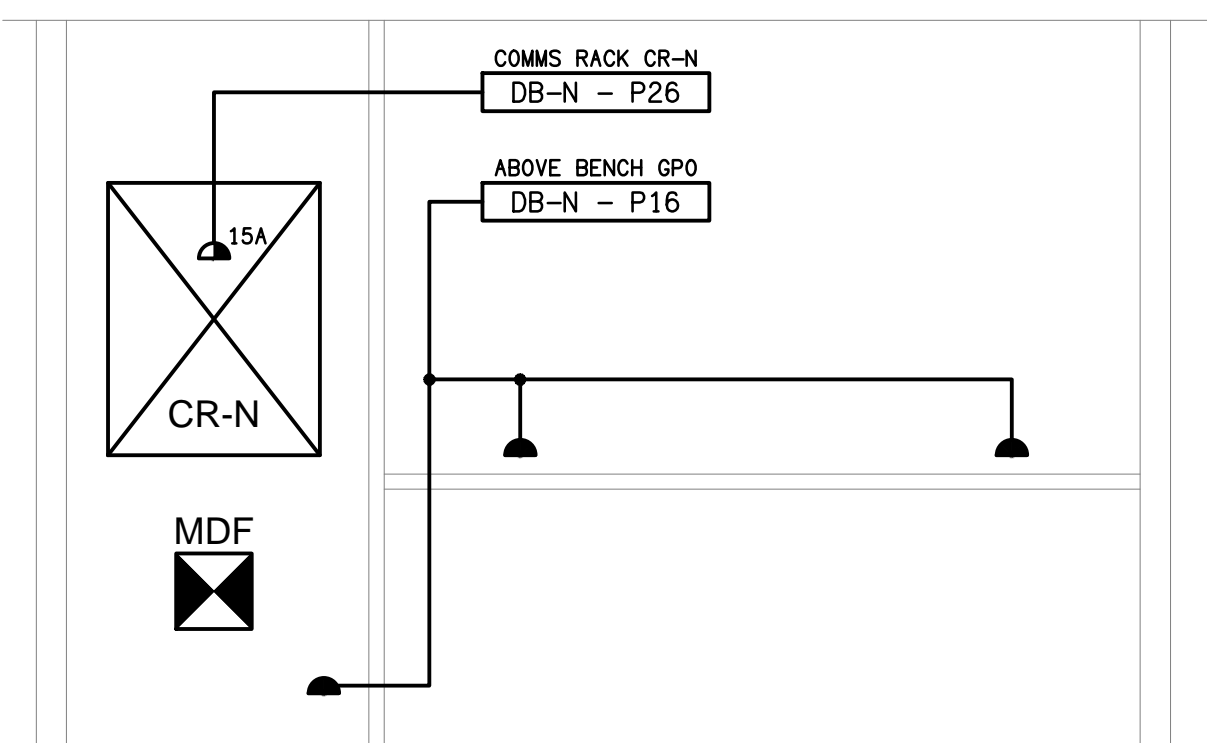


DETAIL C
COMMUNICATIONS CUPBOARD & BENCH ELEVATION
SCALE 1:25

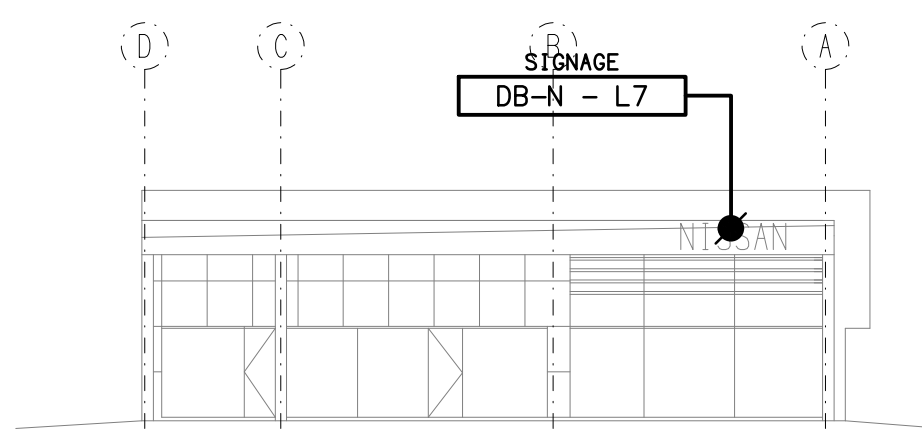


SOUTH ELEVATION
EXTERNAL BUILDING VIEW
SCALE 1:200

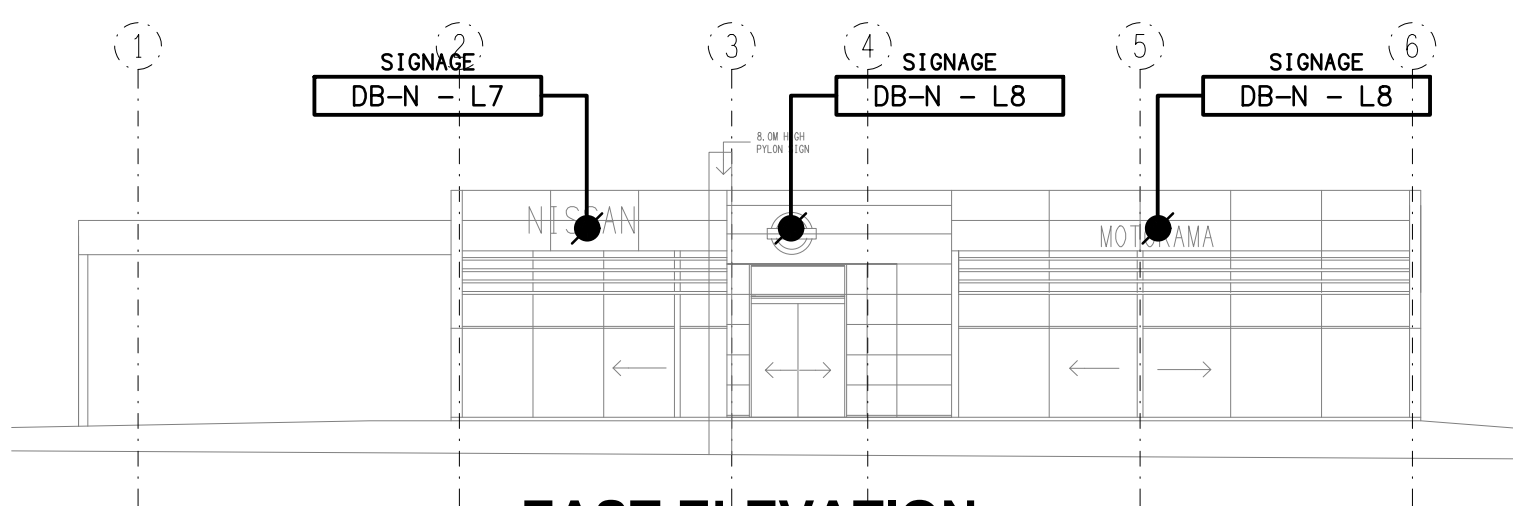

EAST ELEVATION
EXTERNAL BUILDING VIEW
SCALE 1:200

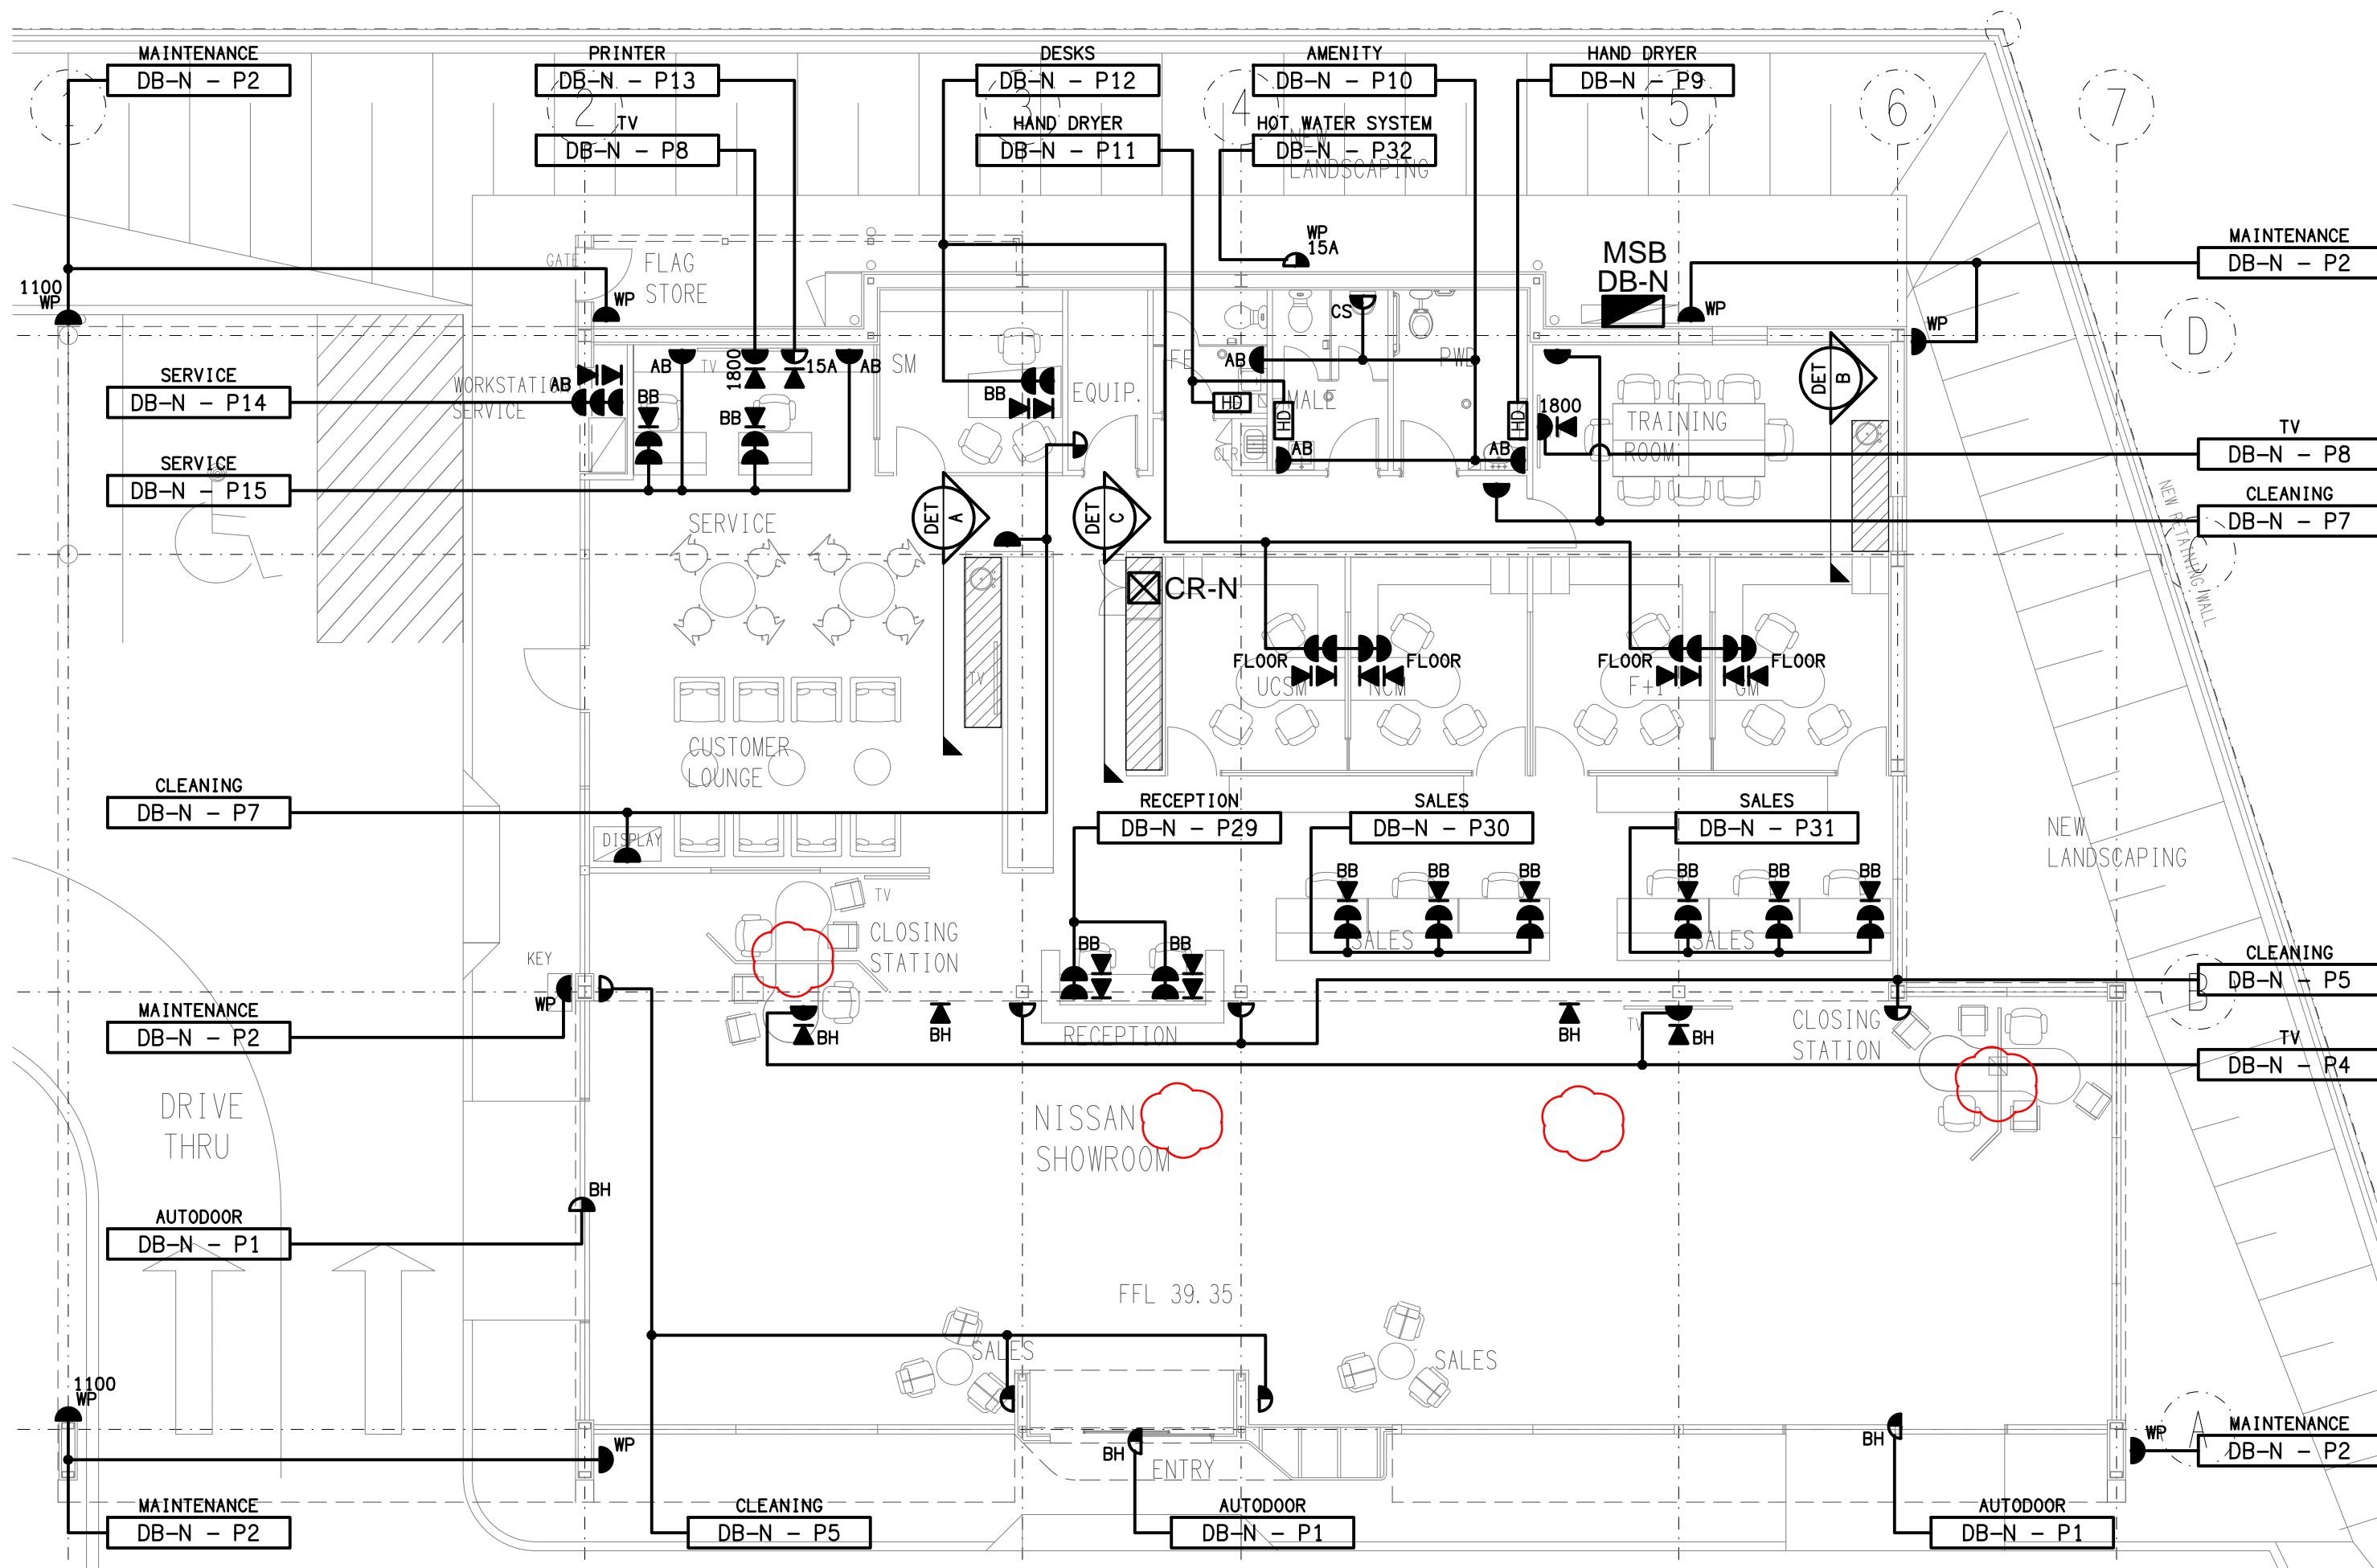

EXISTING FLOOR PLAN
SCALE 1:100

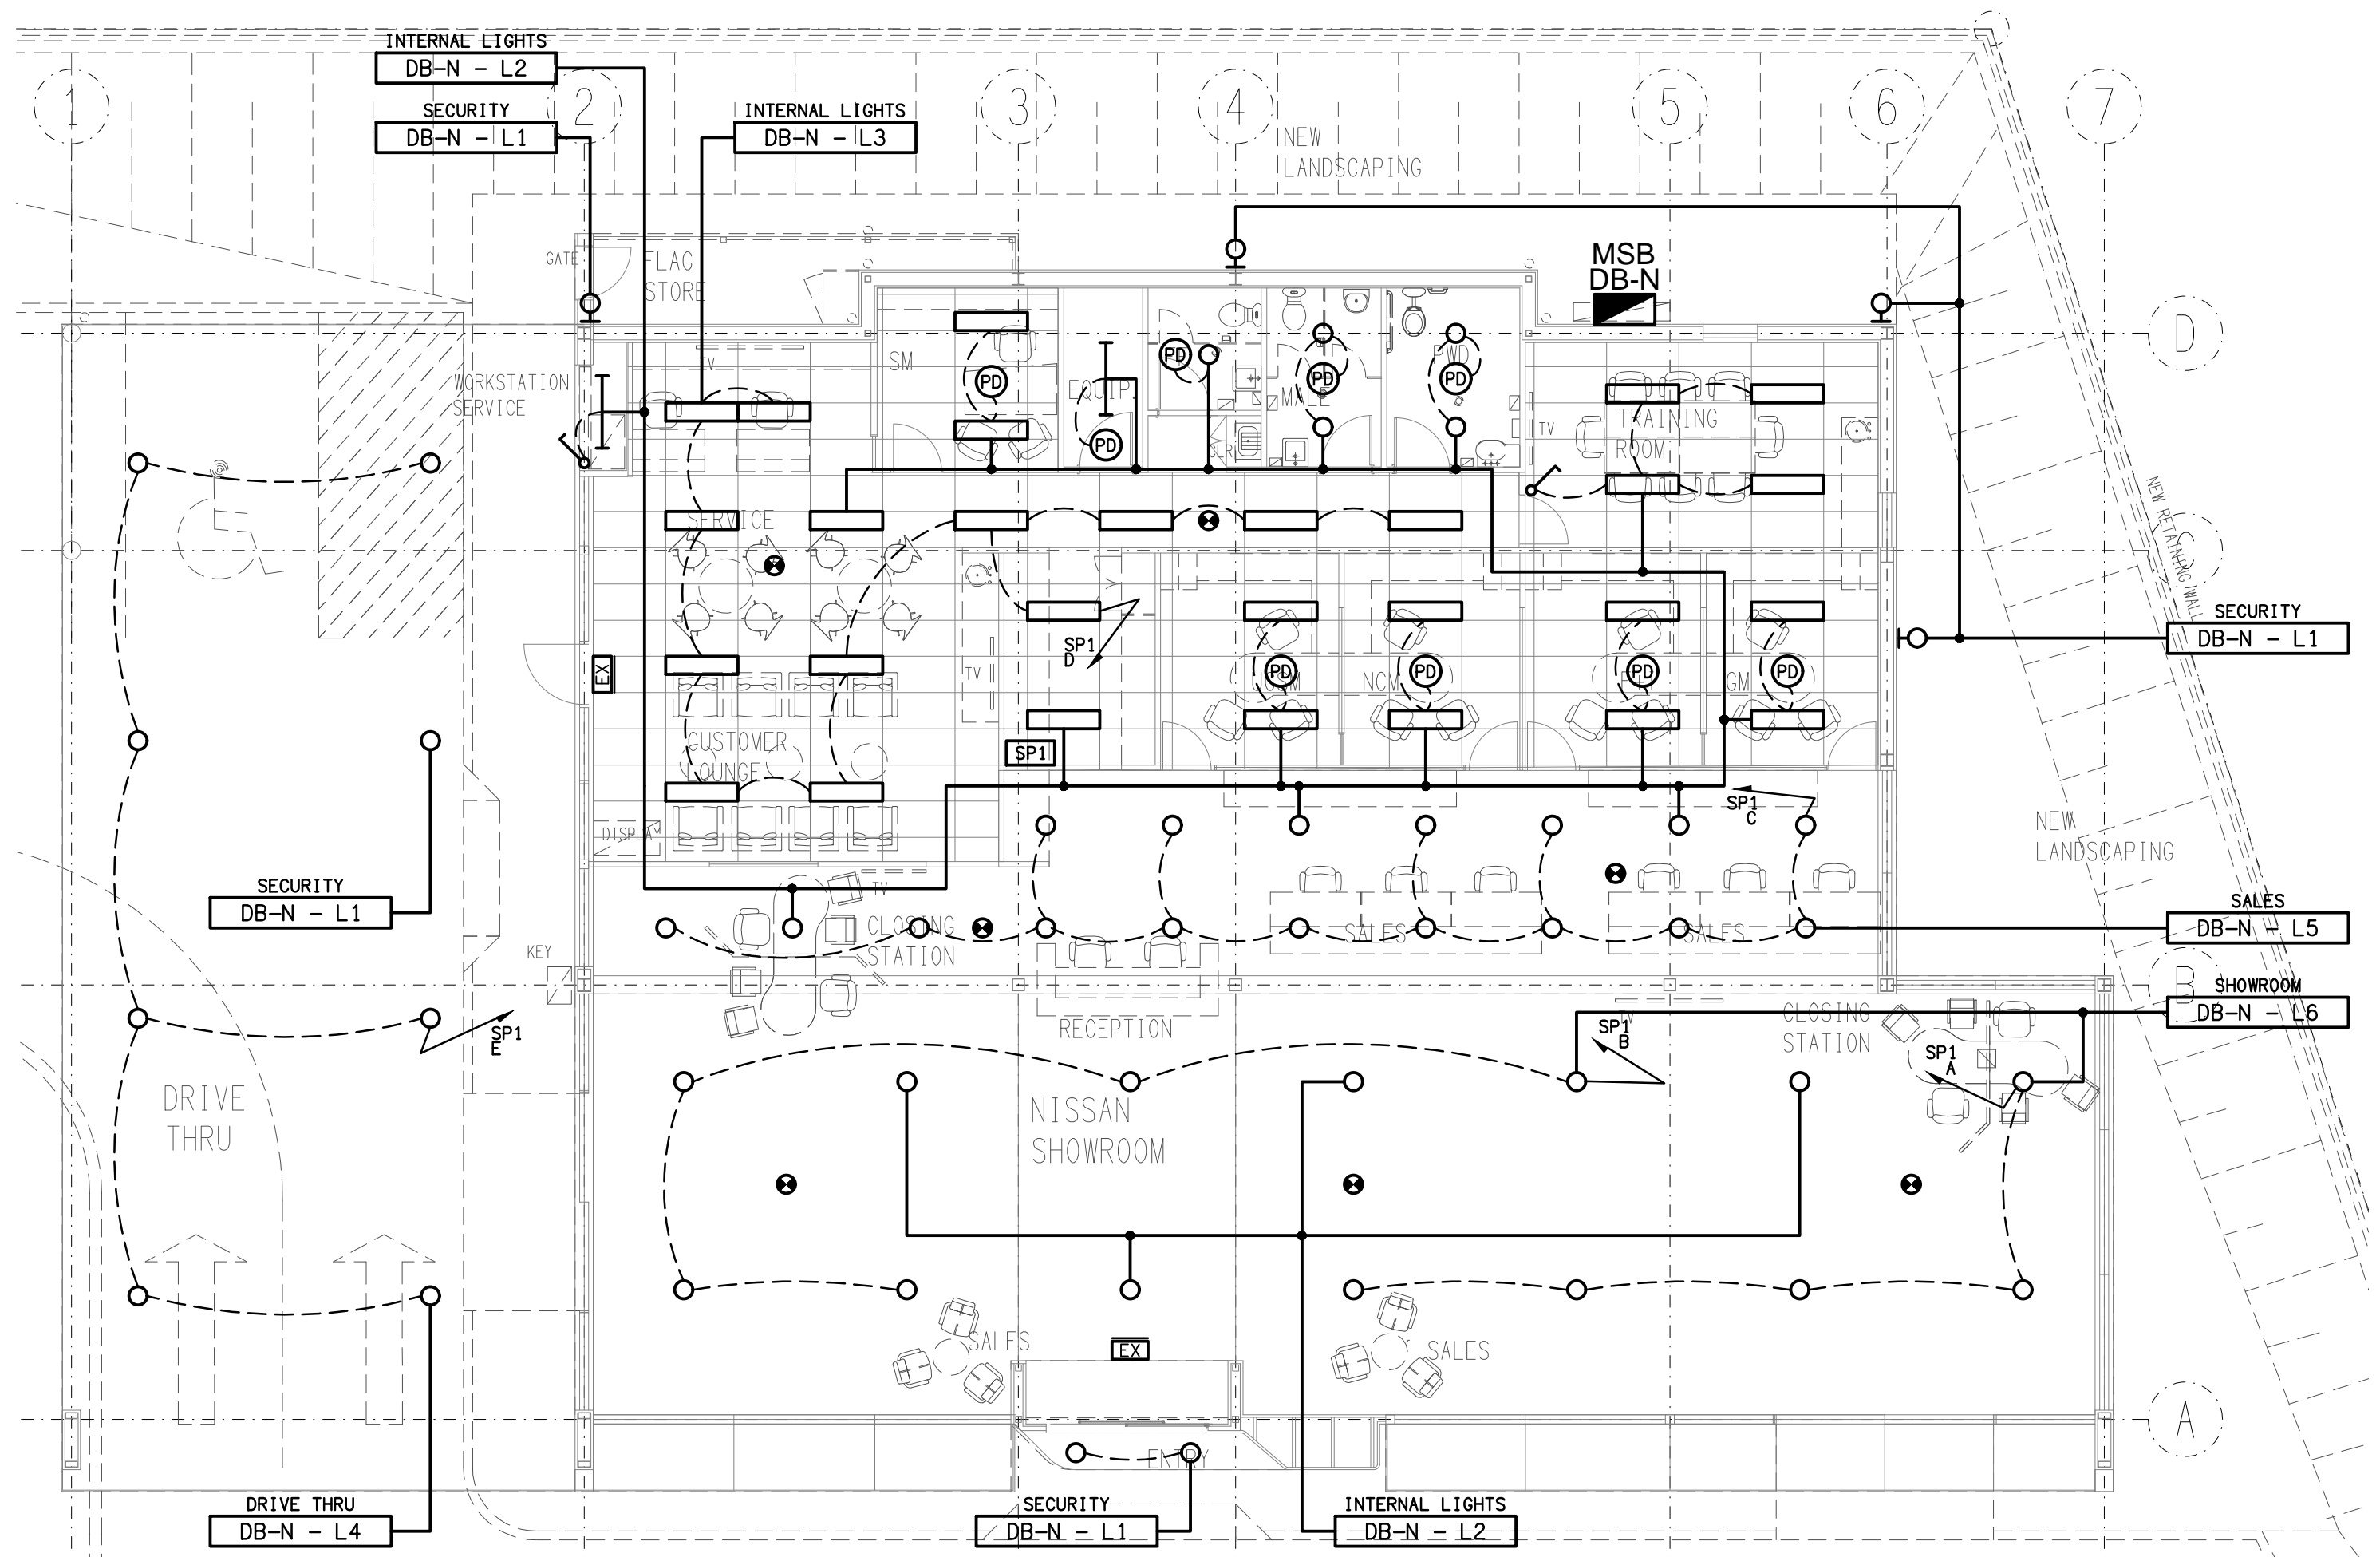

EXISTING REFLECTED CEILING PLAN
SCALE 1:100