




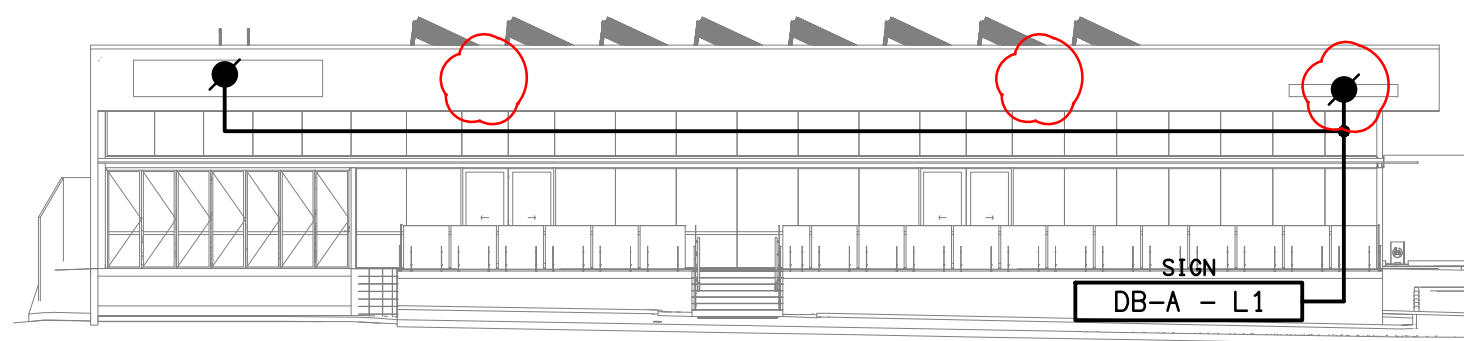


NORTH EAST
EXTERNAL BUILDING ELEVATION
SCALE 1: 200

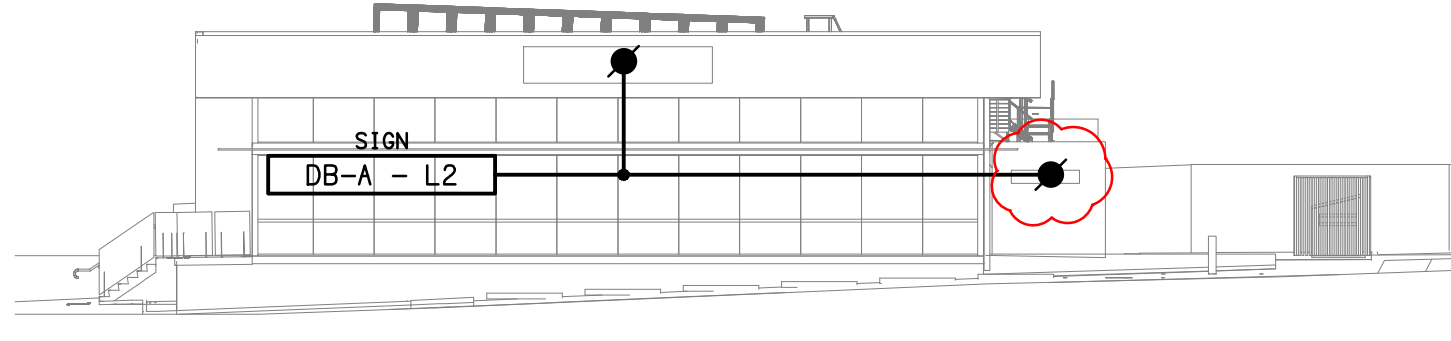


NORTH WEST
EXTERNAL BUILDING ELEVATION
SCALE 1: 200

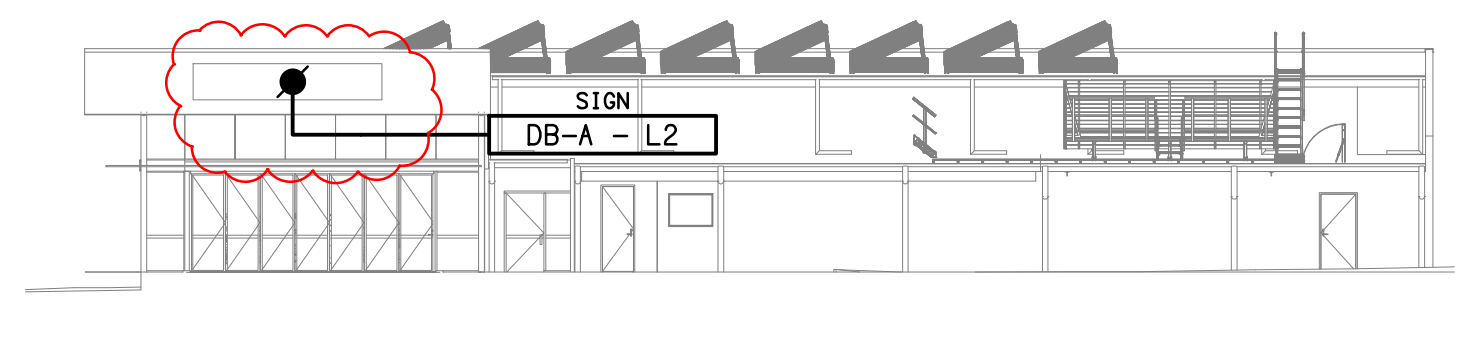

SOUTH WEST
EXTERNAL BUILDING ELEVATION
SCALE 1: 200

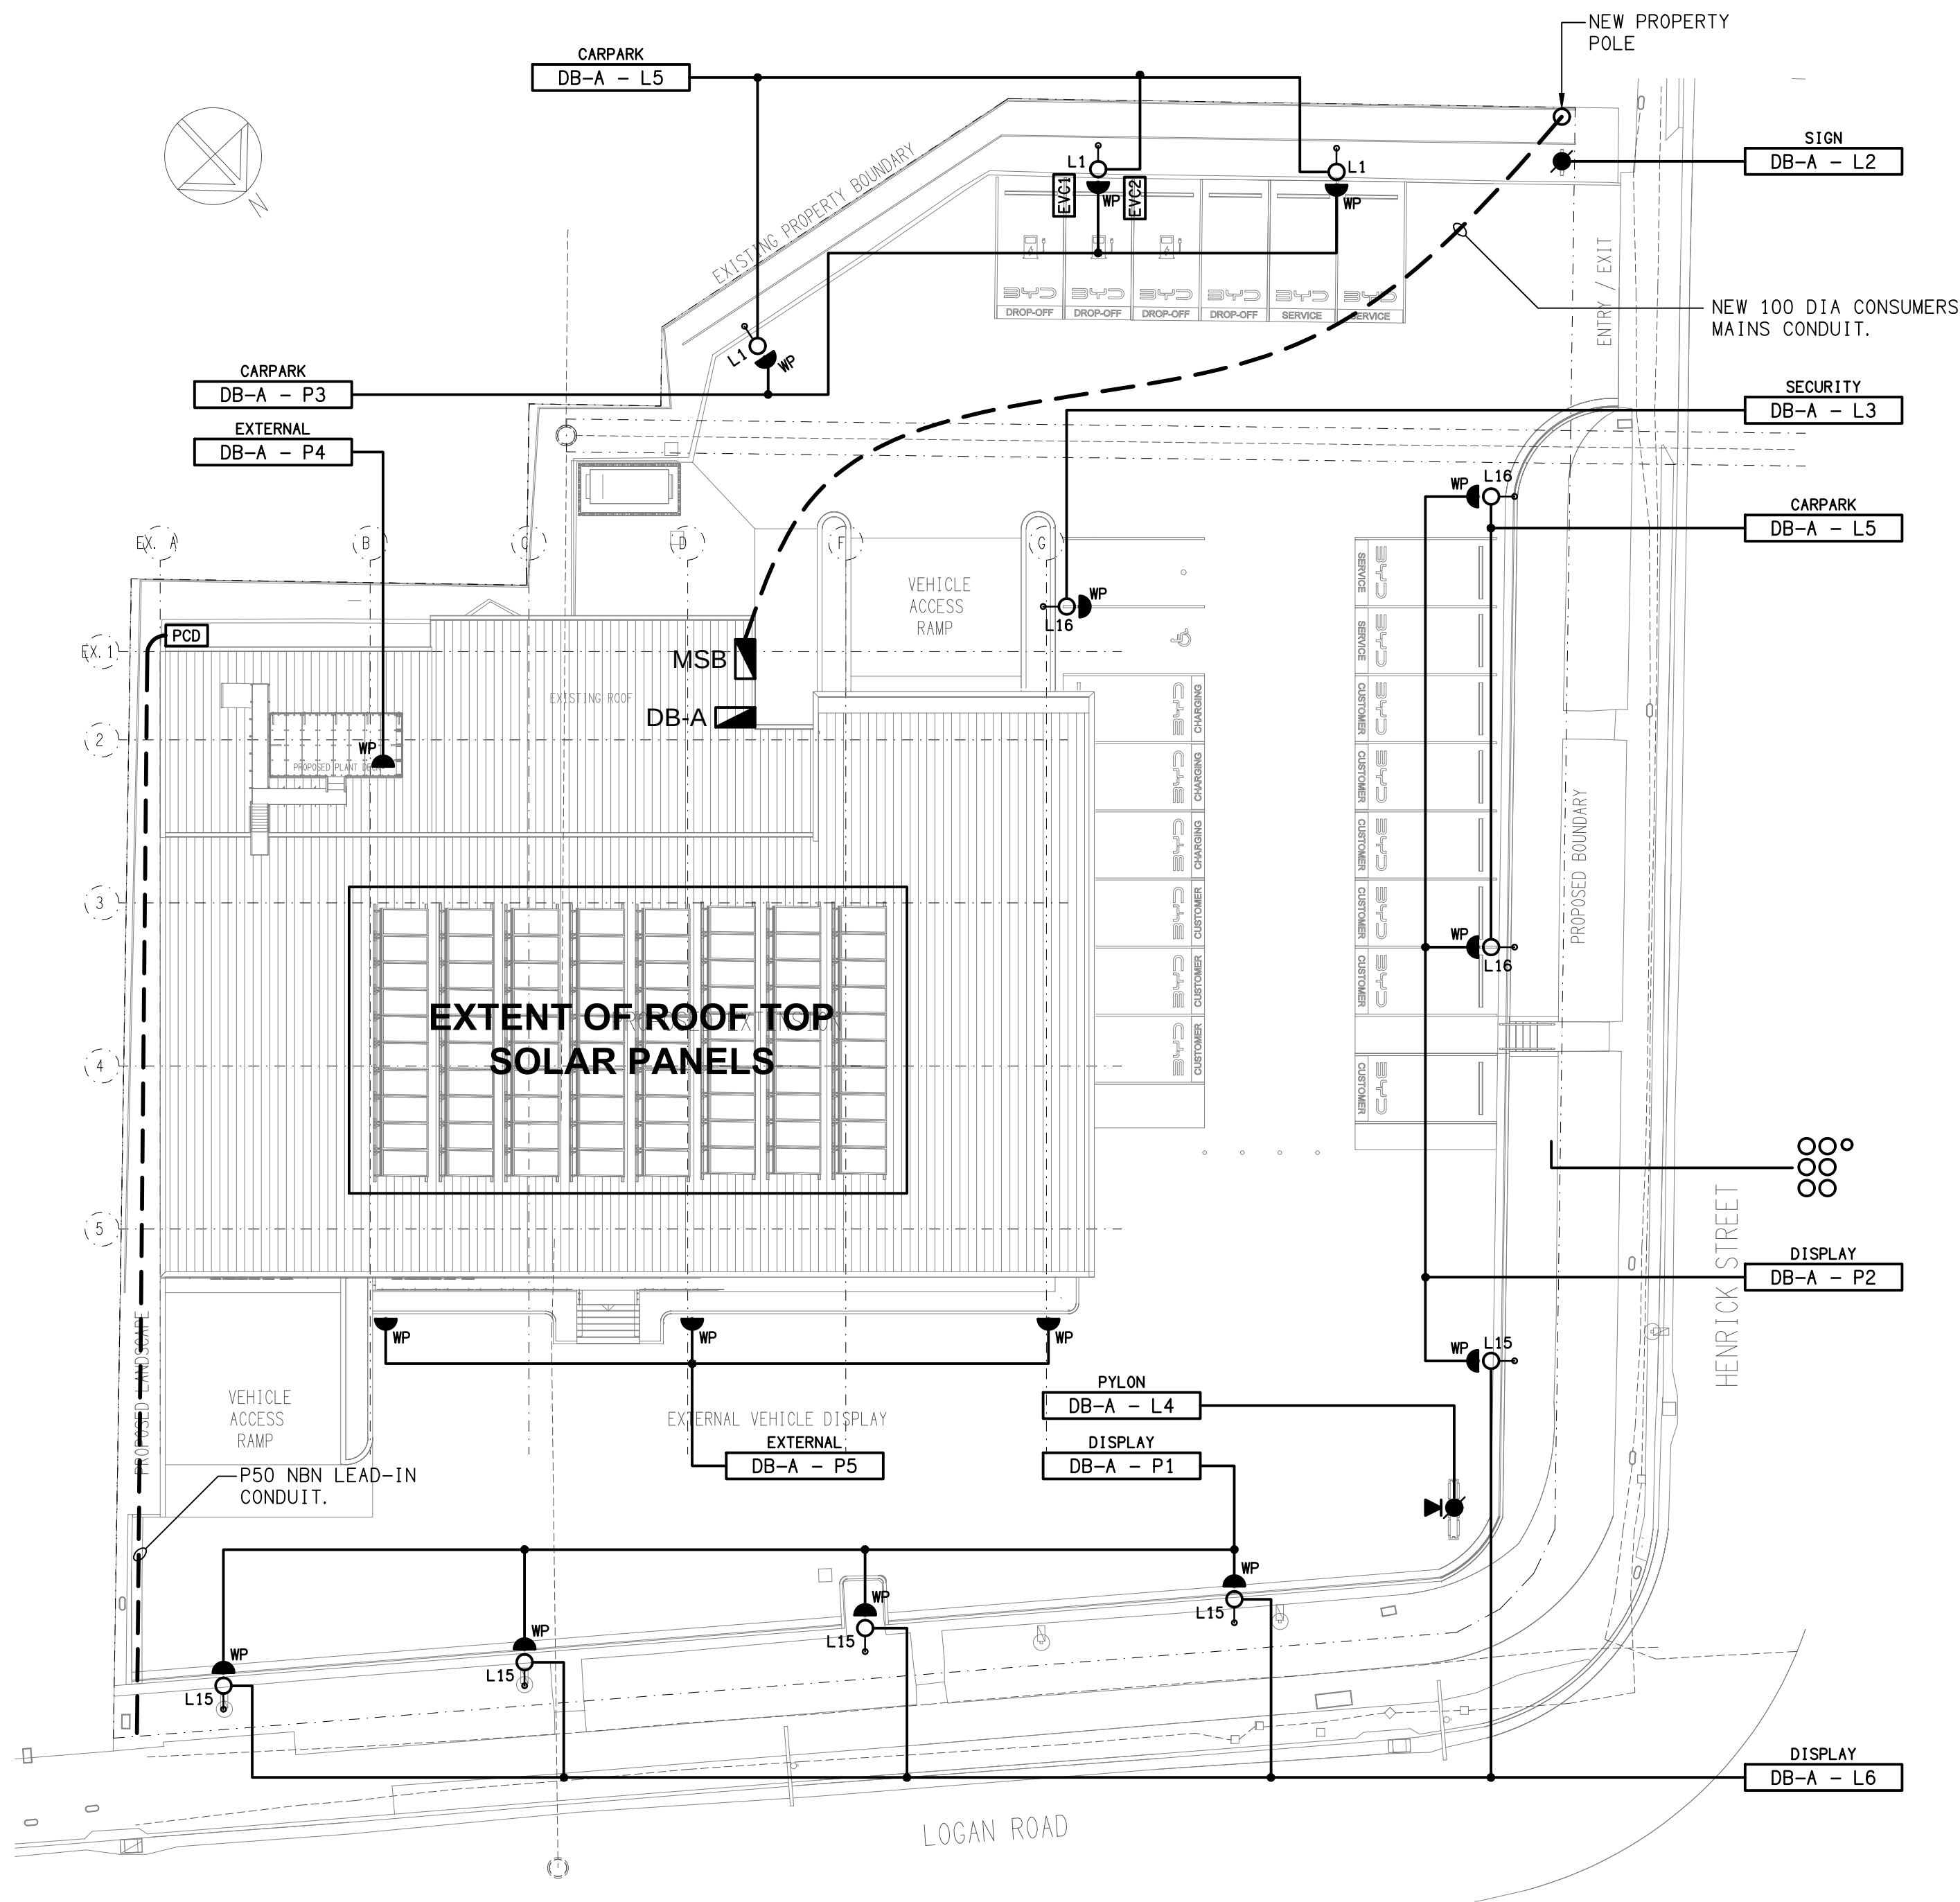

SITE / ROOF PLAN
1281 LOGAN ROAD
SCALE 1: 200

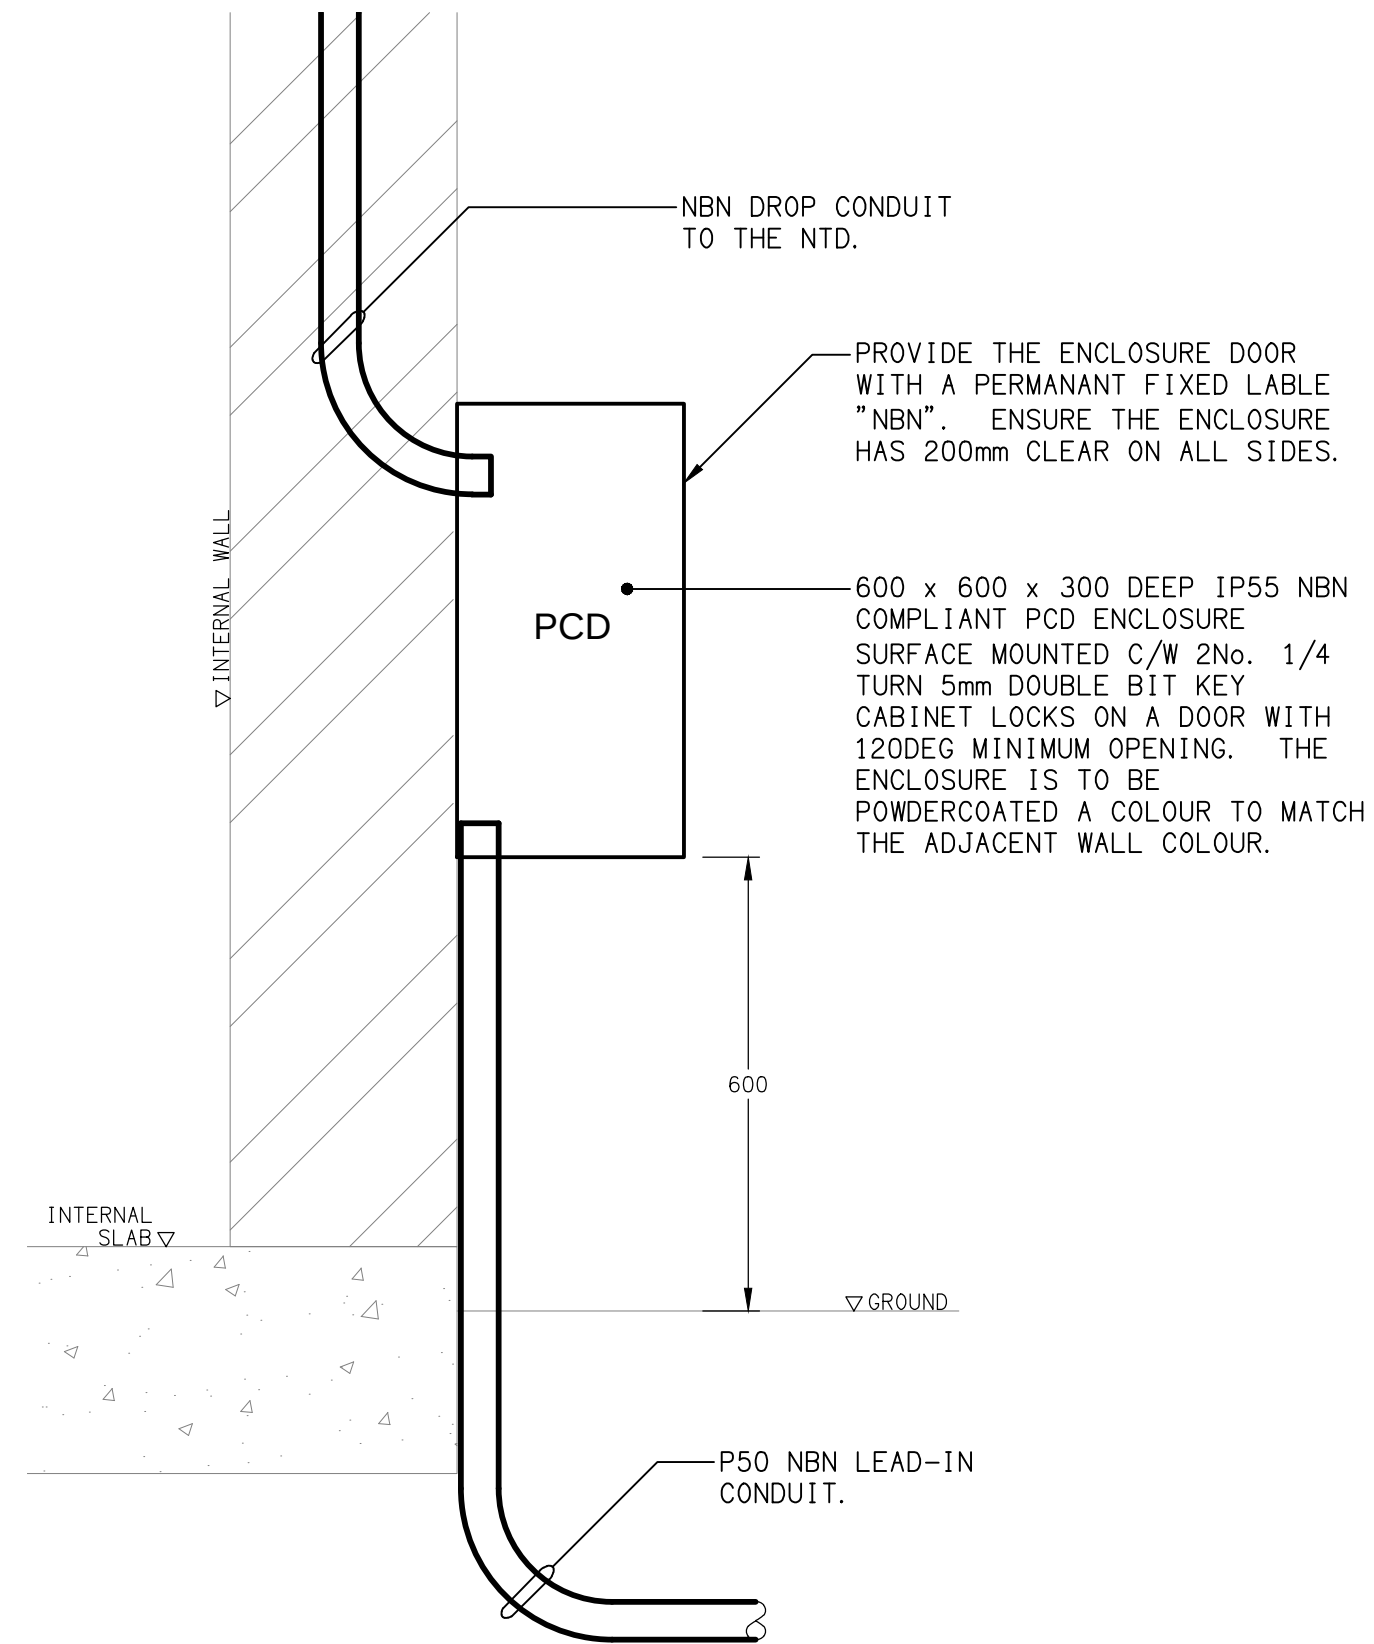

DETAIL
PCD MOUNTING
NOT TO SCALE

