



**FLOOR PLAN**  
GROUND LEVEL  
SCALE 1: 100

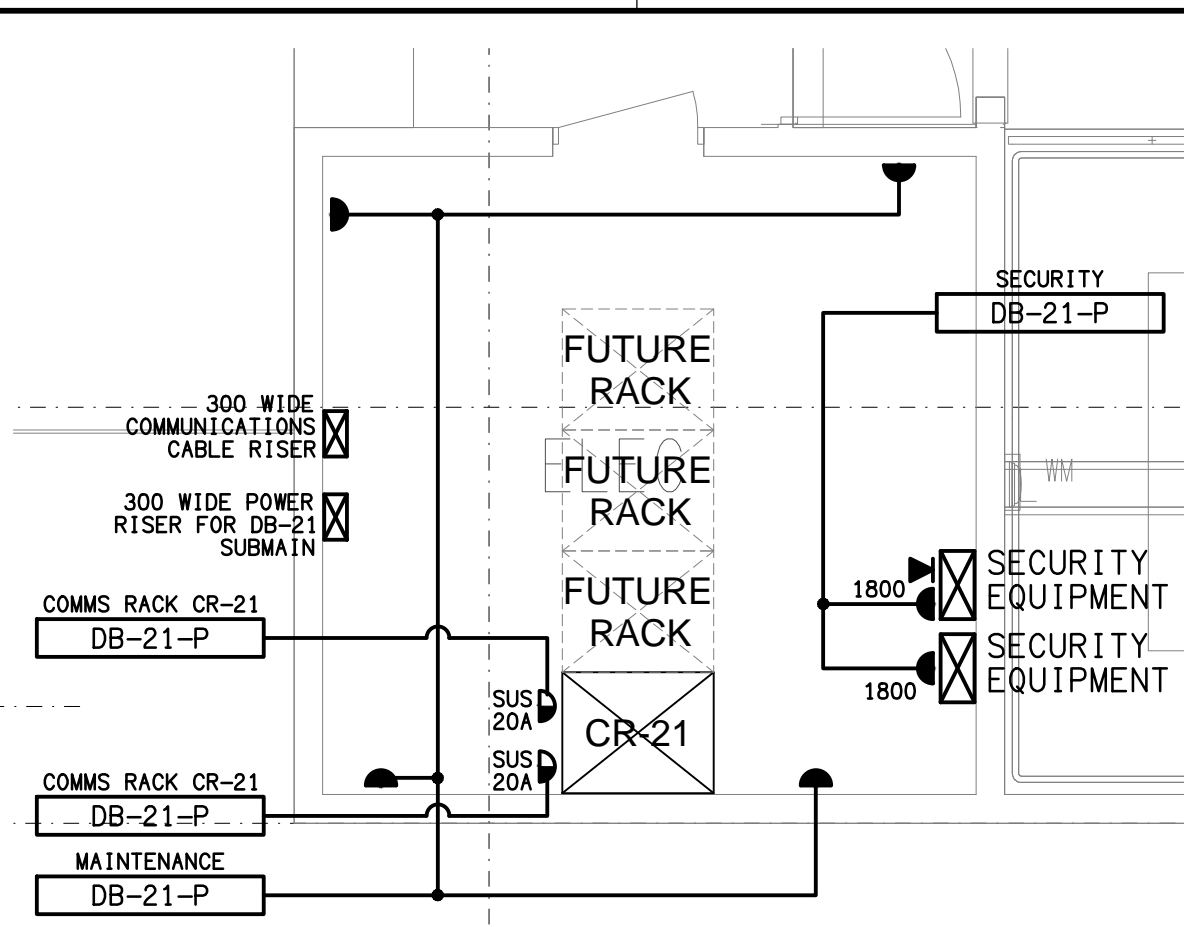

**DETAIL A**  
GROUND LEVEL ELECTRICAL ROOM  
SCALE 1: 50

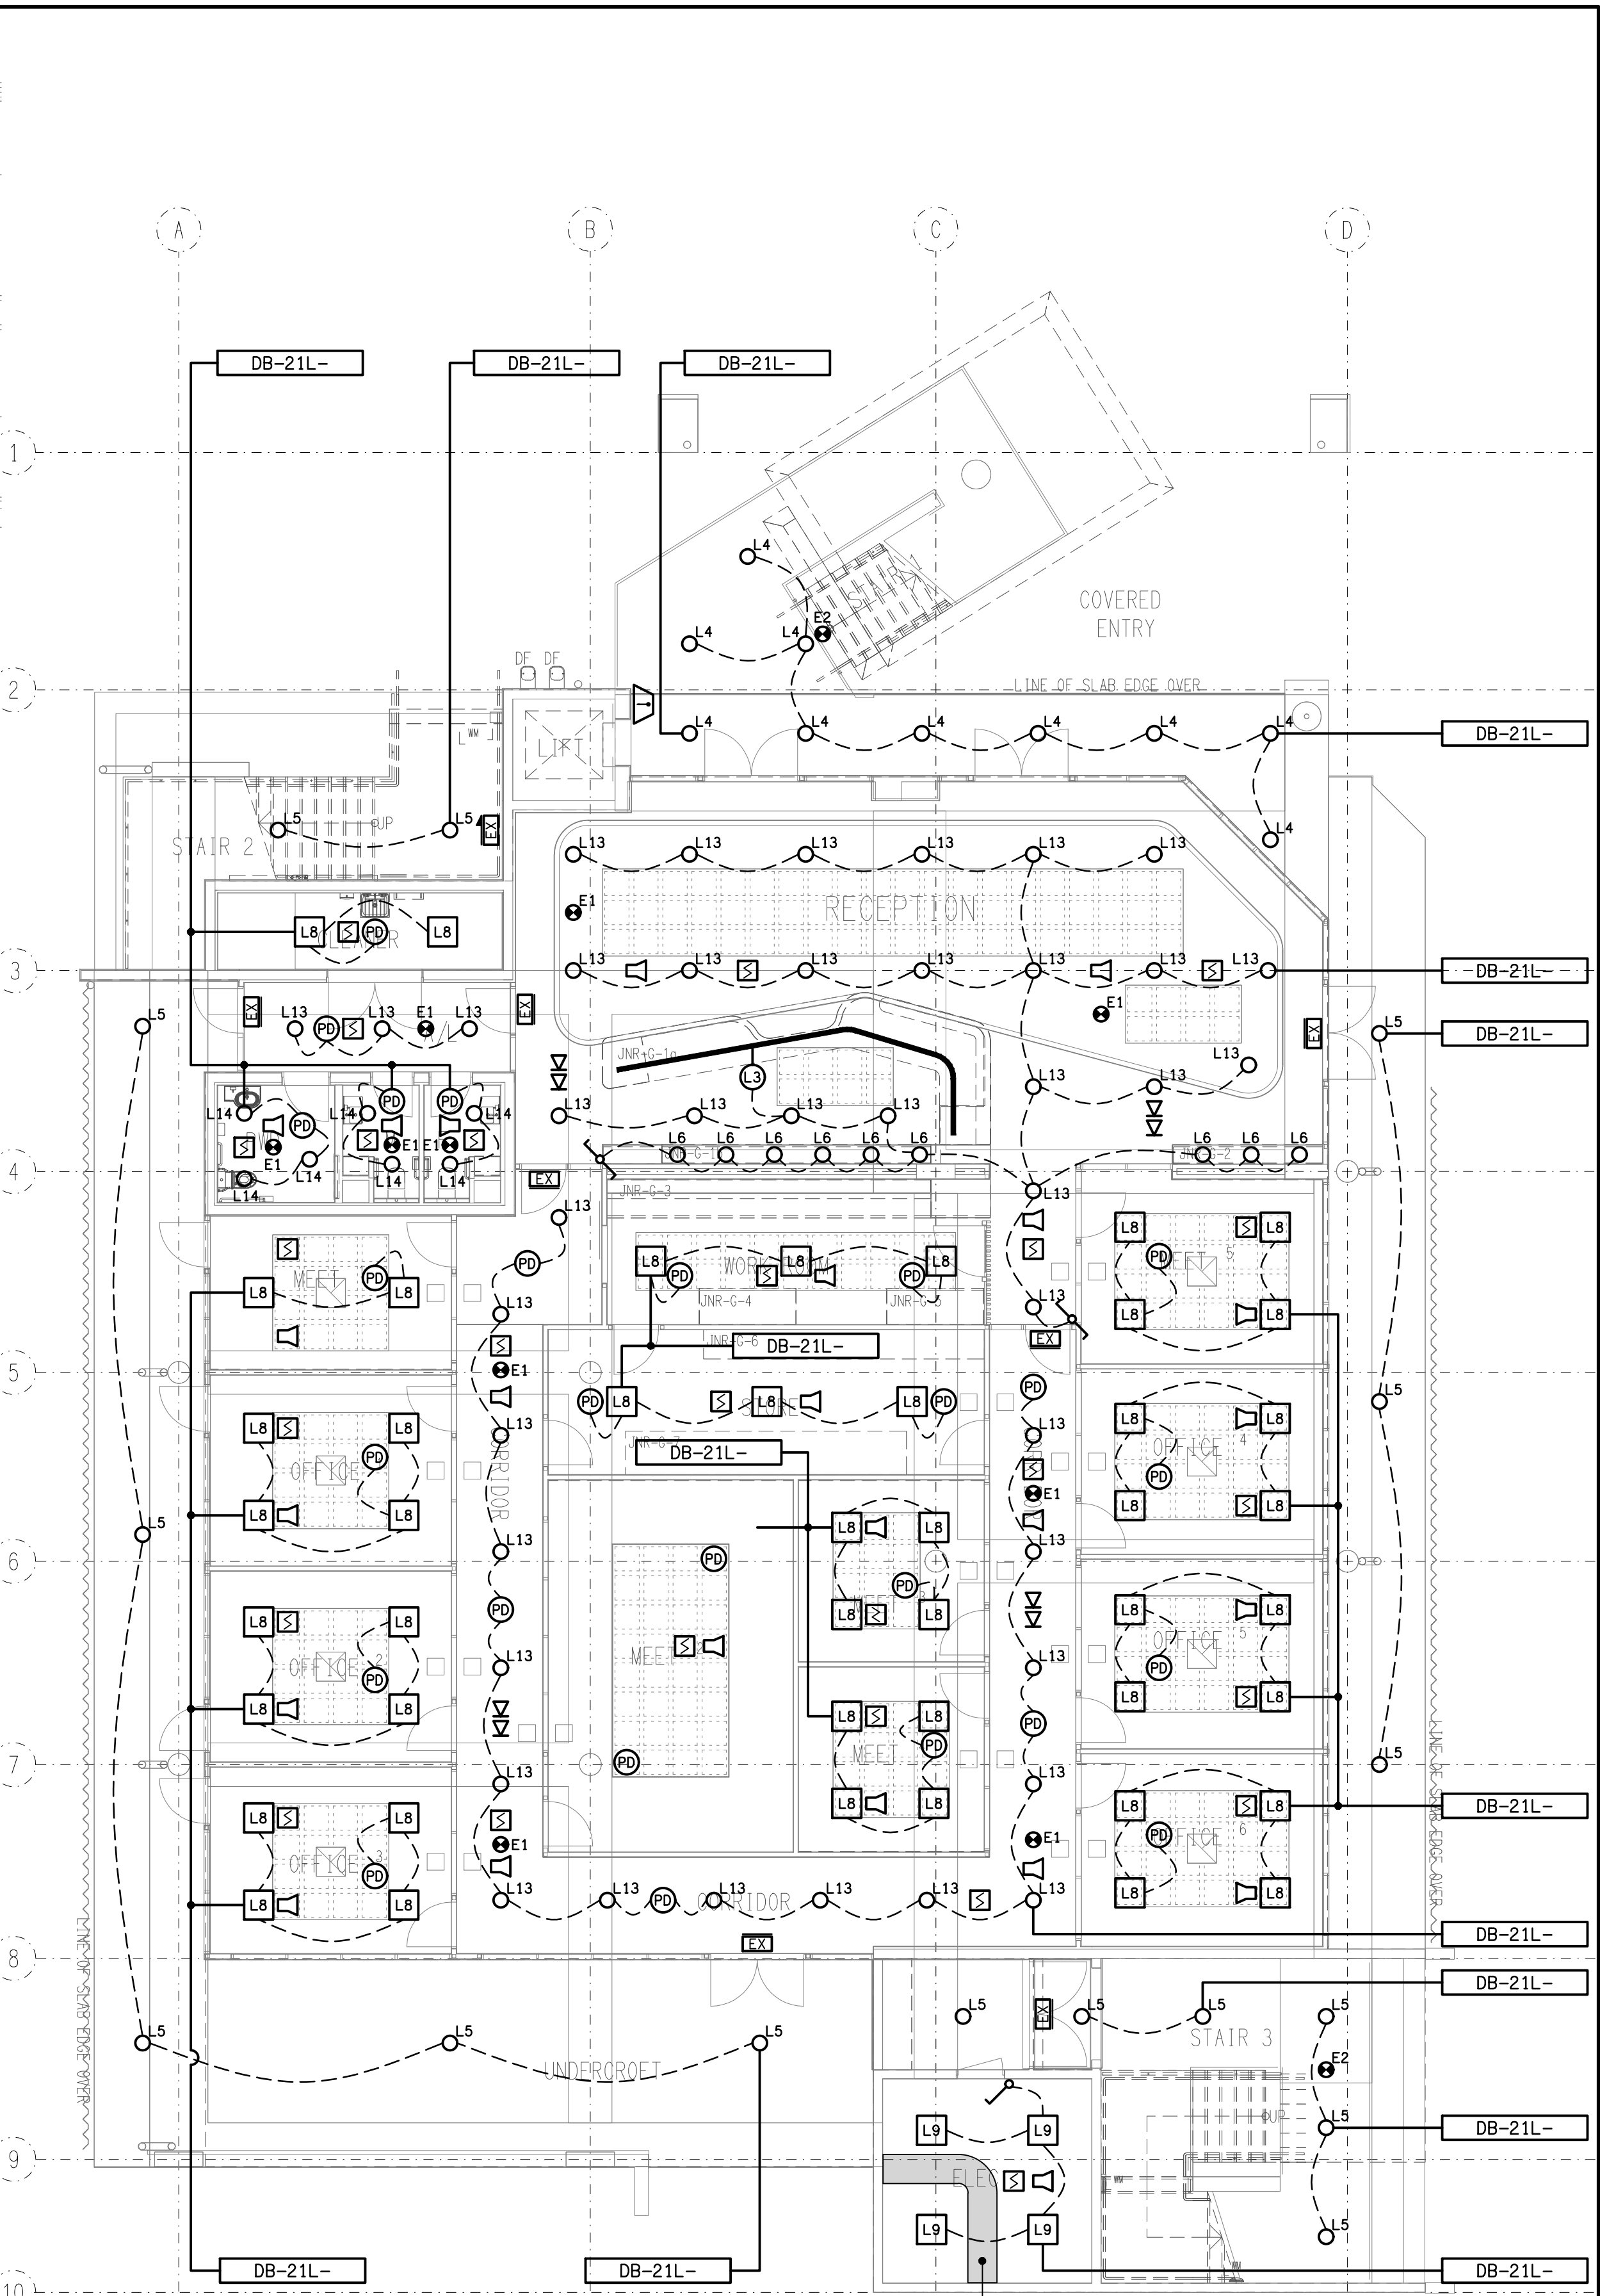

**REFLECTED CEILING PLAN**  
GROUND LEVEL  
SCALE 1: 100