


FOR CONTINUATION REFER TO STAGE 1 PART A FLOOR PLAN ON DRAWING E108

FOR CONTINUATION REFER TO STAGE 1 PART D
FLOOR PLAN ON DRAWING E107

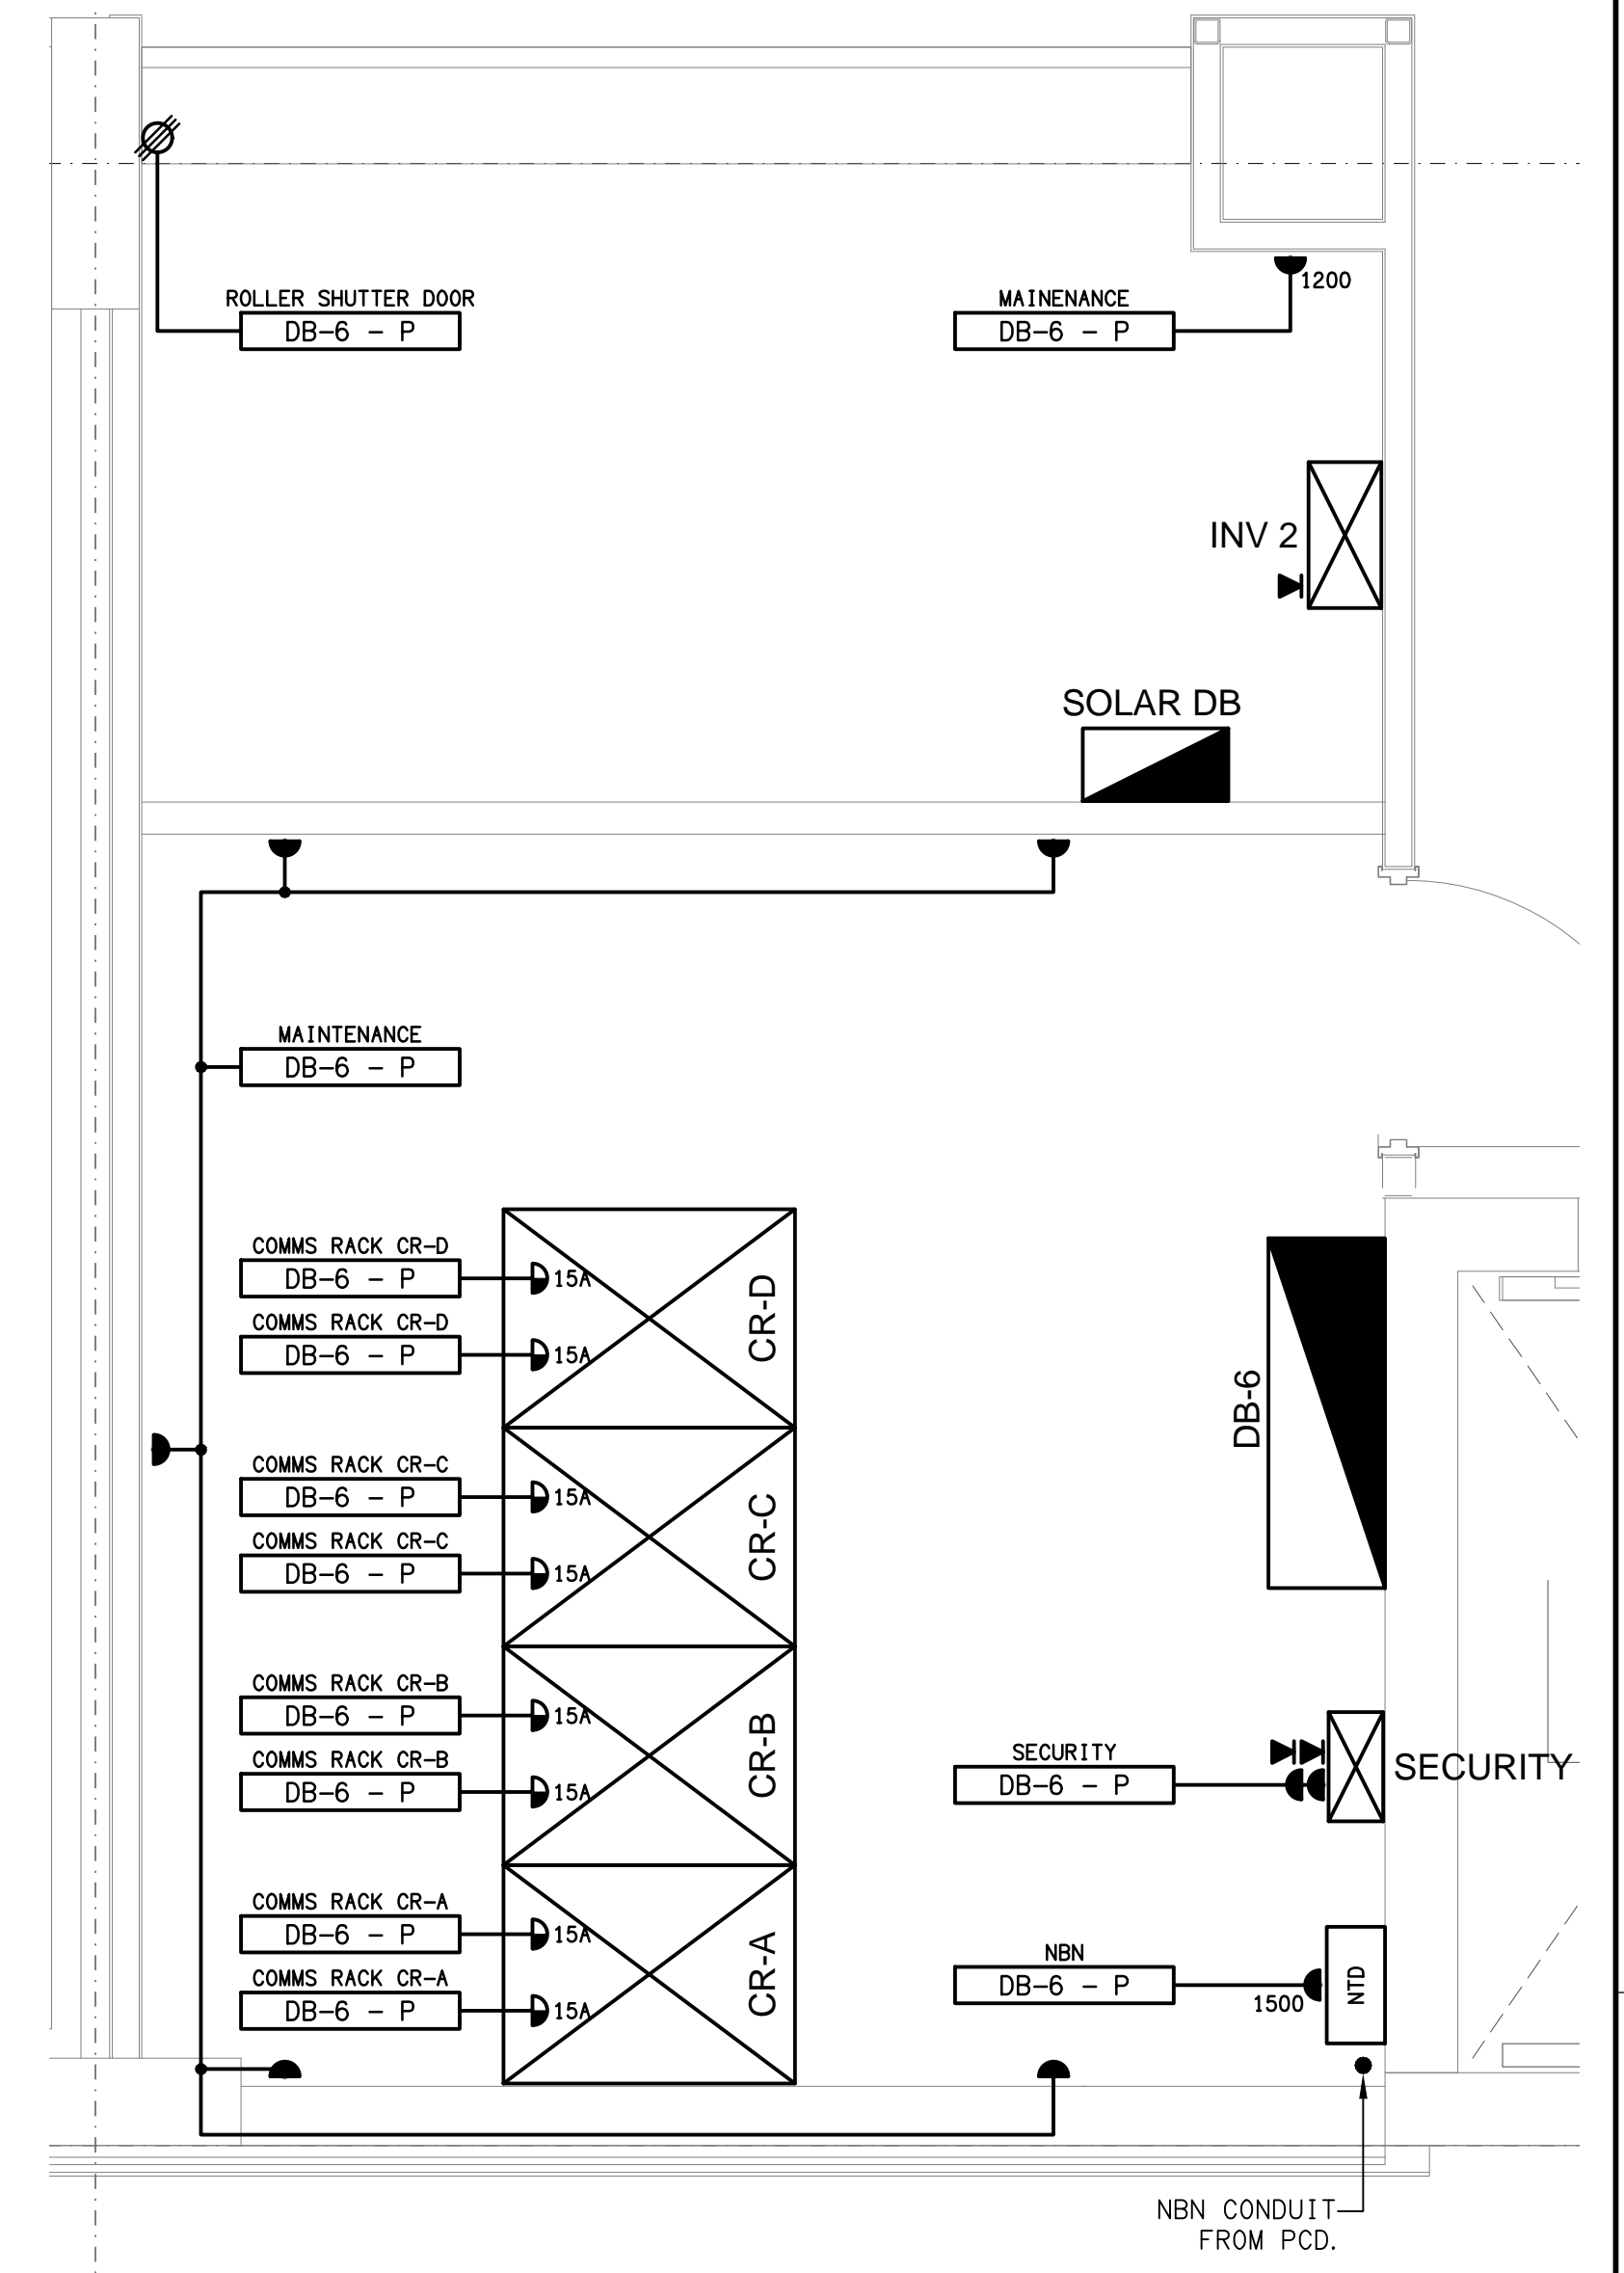

DETAIL A
ELECTRICAL ROOM PLANS
SCALE 1:25