


CARWASH BAYS
FLOOR / CEILING PLAN
SCALE 1:100

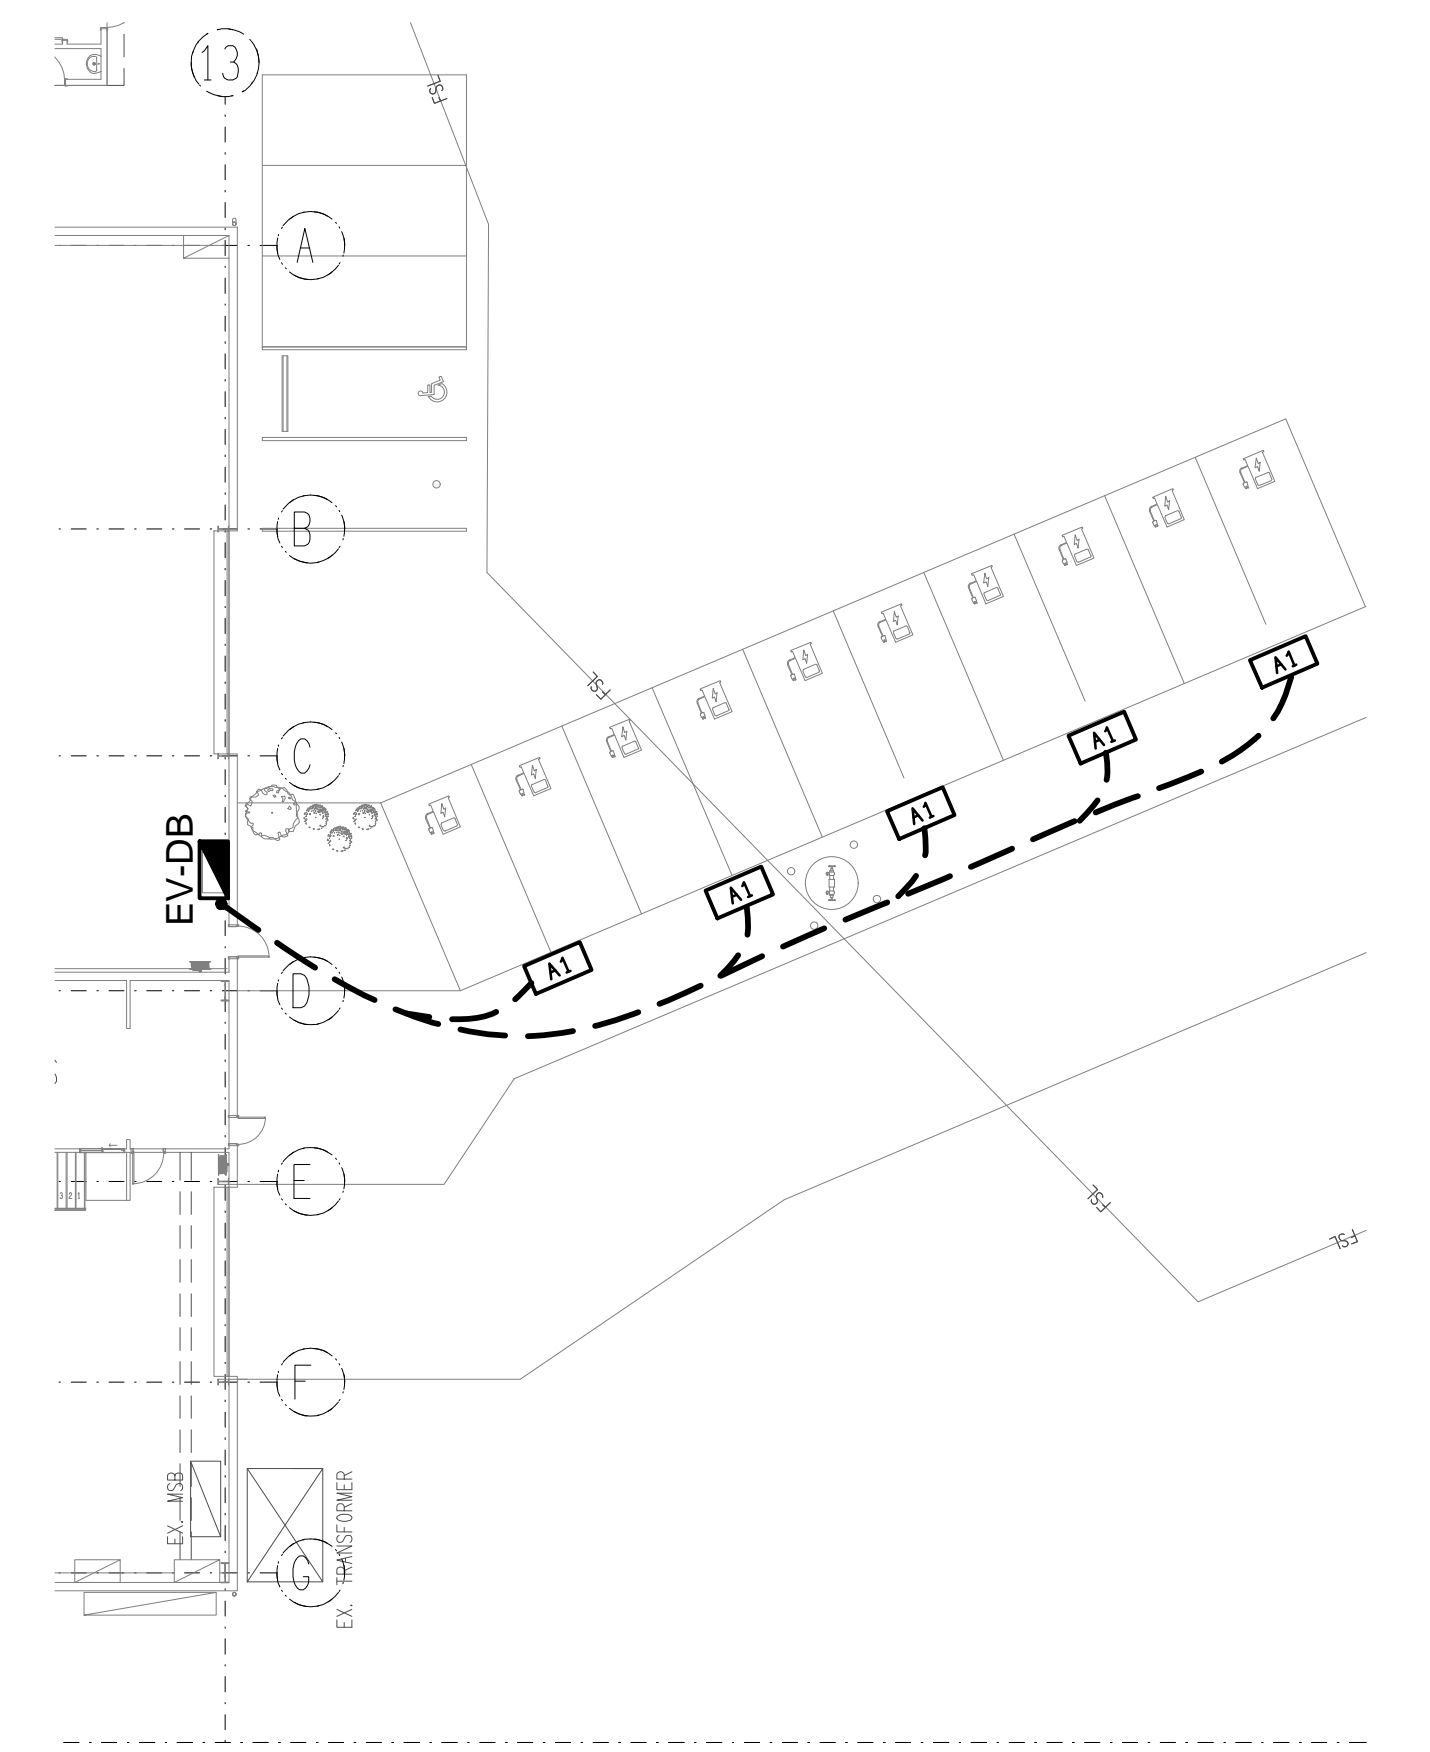

EV CHARGING BAYS
FLOOR PLAN
SCALE 1:200