



1 Proposed Bistro Front Bar Front Elevation
1 : 50




2 Proposed Gaming Bar Back Wall Elevation
1 : 50

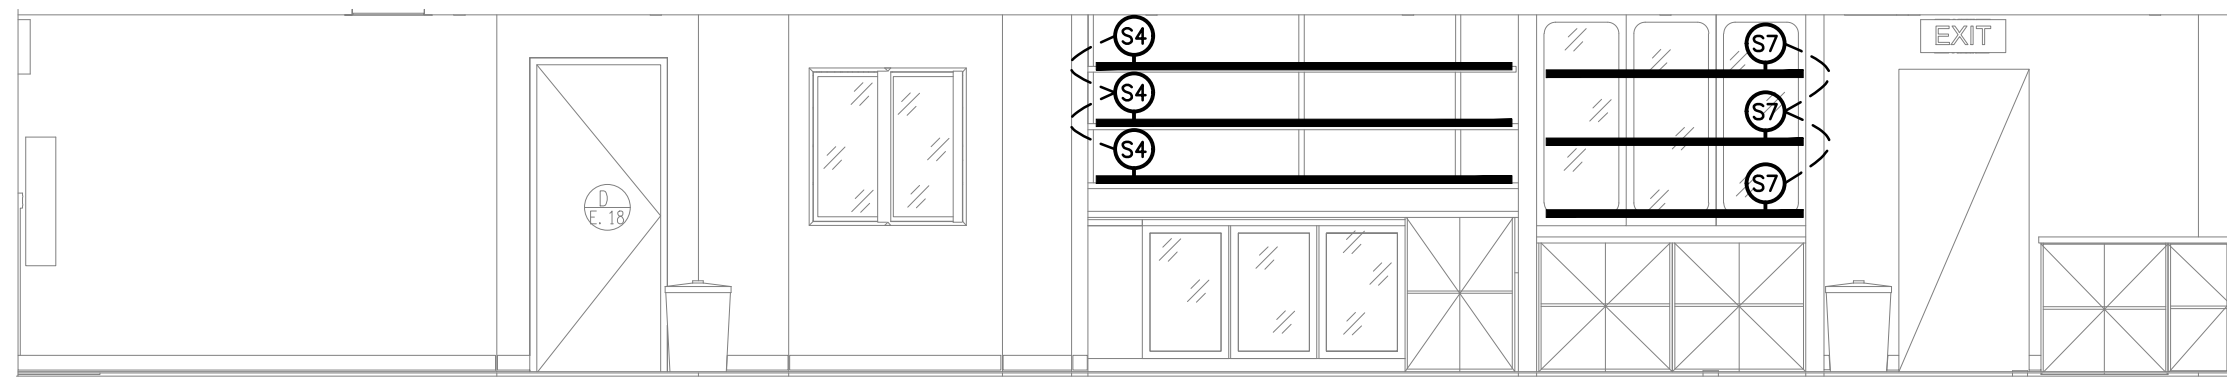


3 Proposed Bistro Back Bar Elevation
1 : 50

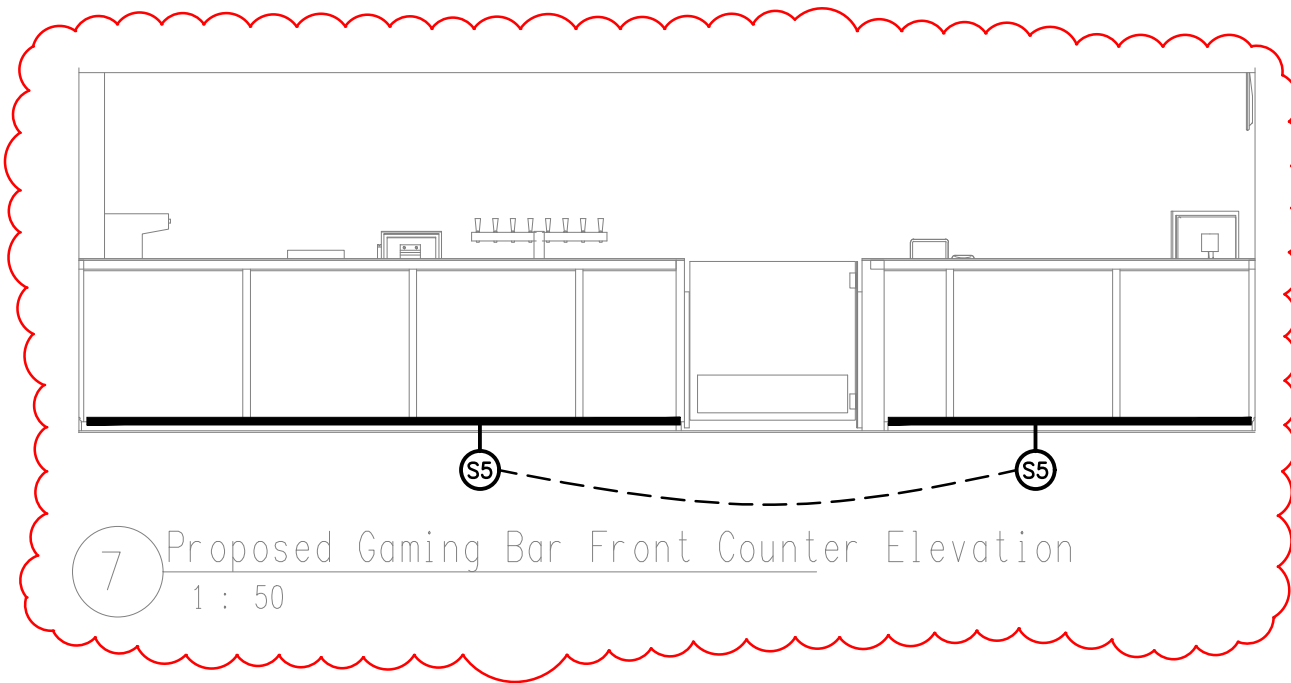

7 Proposed Gaming Bar Front Counter Elevation
1 : 50

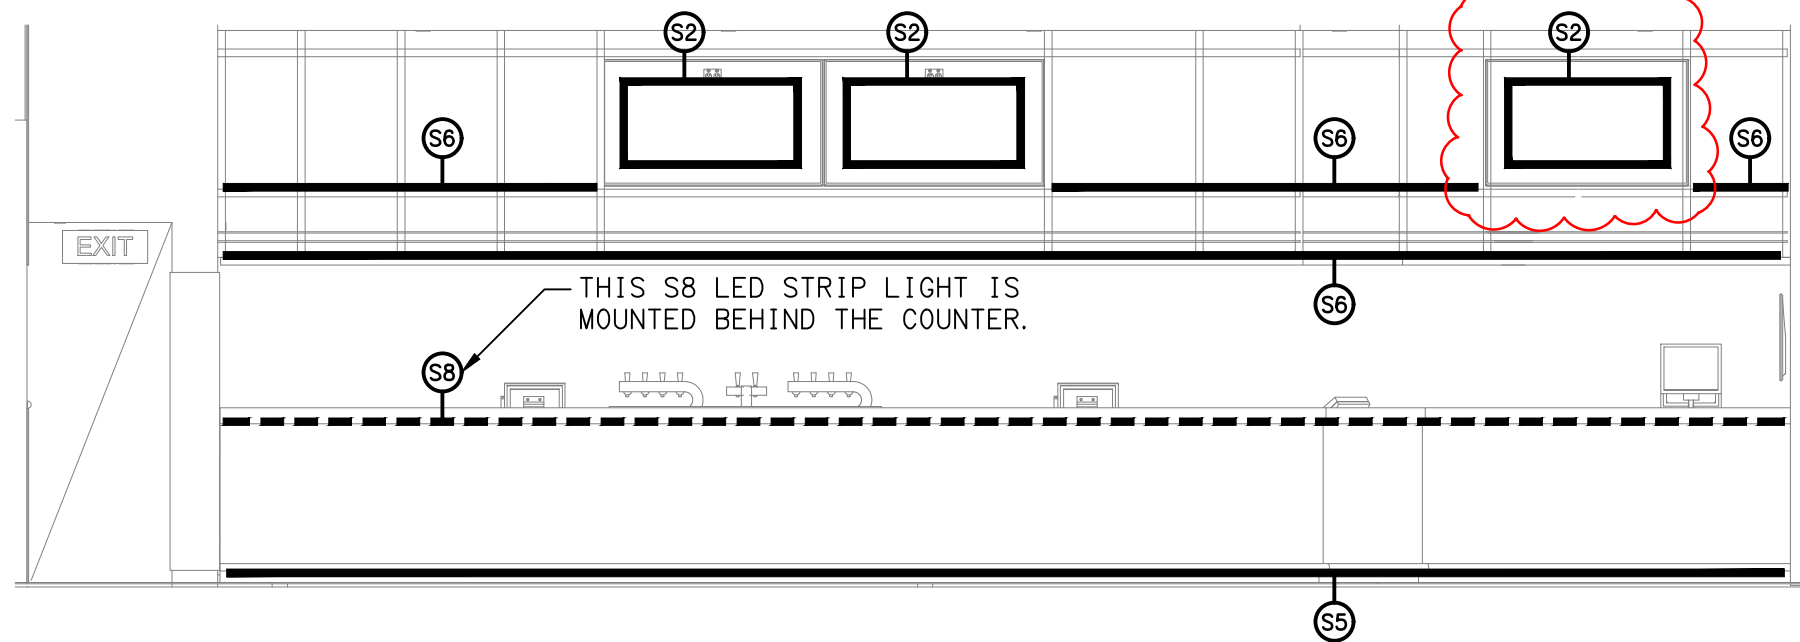


4 Proposed Sports Bar Front Bar Front Elevation
1 : 50

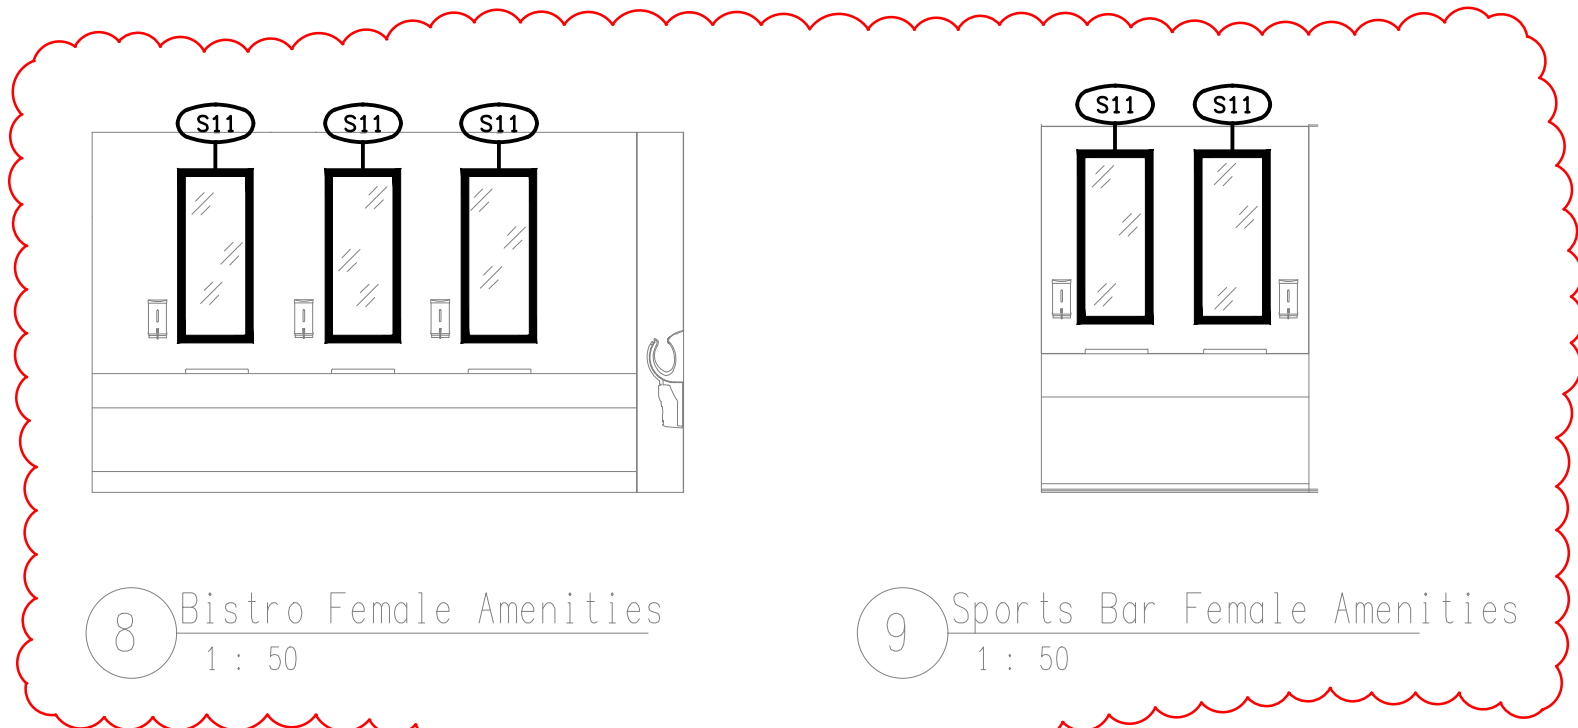


8 Bistro Female Amenities
1 : 50

9 Sports Bar Female Amenities
1 : 50

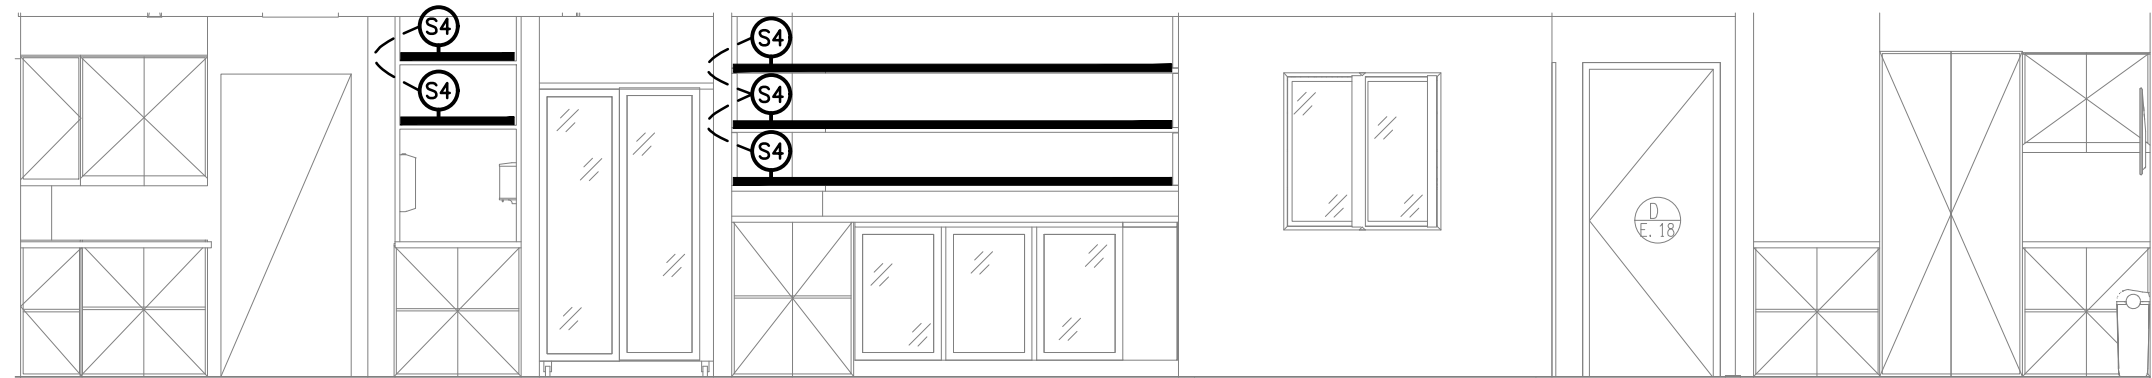

5 Proposed Sports Bar Back Bar Elevation
1 : 50

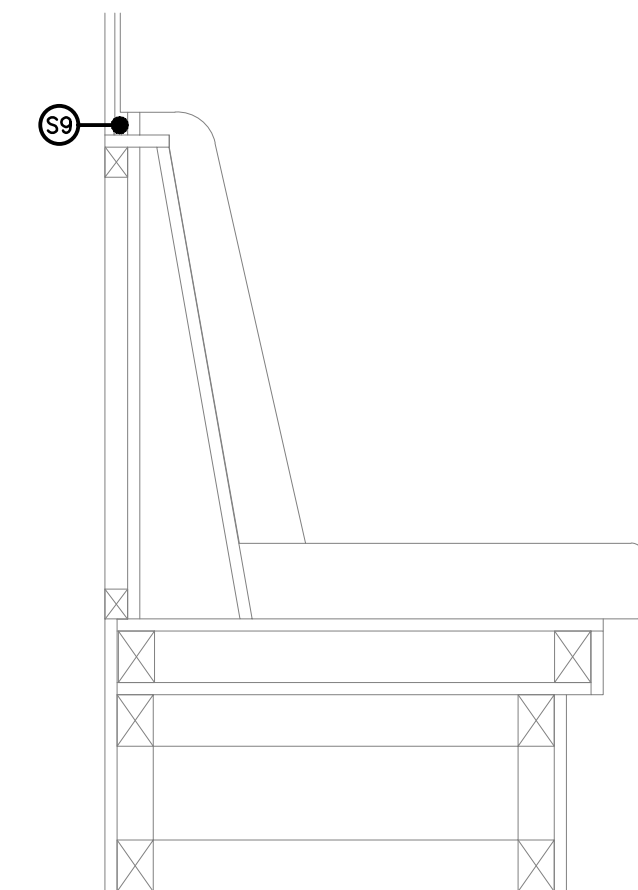

6 Private Dining Booth Elevation
1 : 10

THE COPYRIGHT OF THIS DRAWING REMAINS THE PROPERTY OF THE ELECTRICAL DESIGN GROUP.

USE FIGURED DIMENSIONS IN PREFERENCE TO SCALE.

ALL DIMENSIONS TO BE VERIFIED ONSITE.

C	TENDER	21/11/2025
REV:	DESCRIPTION:	DATE:

ELECTRICAL DESIGN GROUP
ELECTRICAL BUILDING SERVICES CONSULTANTS

BRISBANE: P.O. Box 15, Sherwood Qld 4075
Phone: (07) 3278 4375
Email: brisbane@edg.net.au
Web: www.edg.net.au

ELECTRICAL DESIGN GROUP BRISBANE PTY LTD
ACN 092 710 793

TRADING AS:
ELECTRICAL DESIGN GROUP

PROJECT:

JIMBOOMBA TAVERN

SITE ADDRESS:

CORNER MT LINDESAY HIGHWAY & CUSACKS LANE, JIMBOOMBA

SCALE: SHEET SIZE:

1:50 UNO AT A1

DRAWING TITLE:

**ELECTRICAL SERVICES
JOINERY & WALL
LIGHTING ELEVATIONS**

PROJECT NO: DRAWING NO: REVISION:

C3630a E07 C