



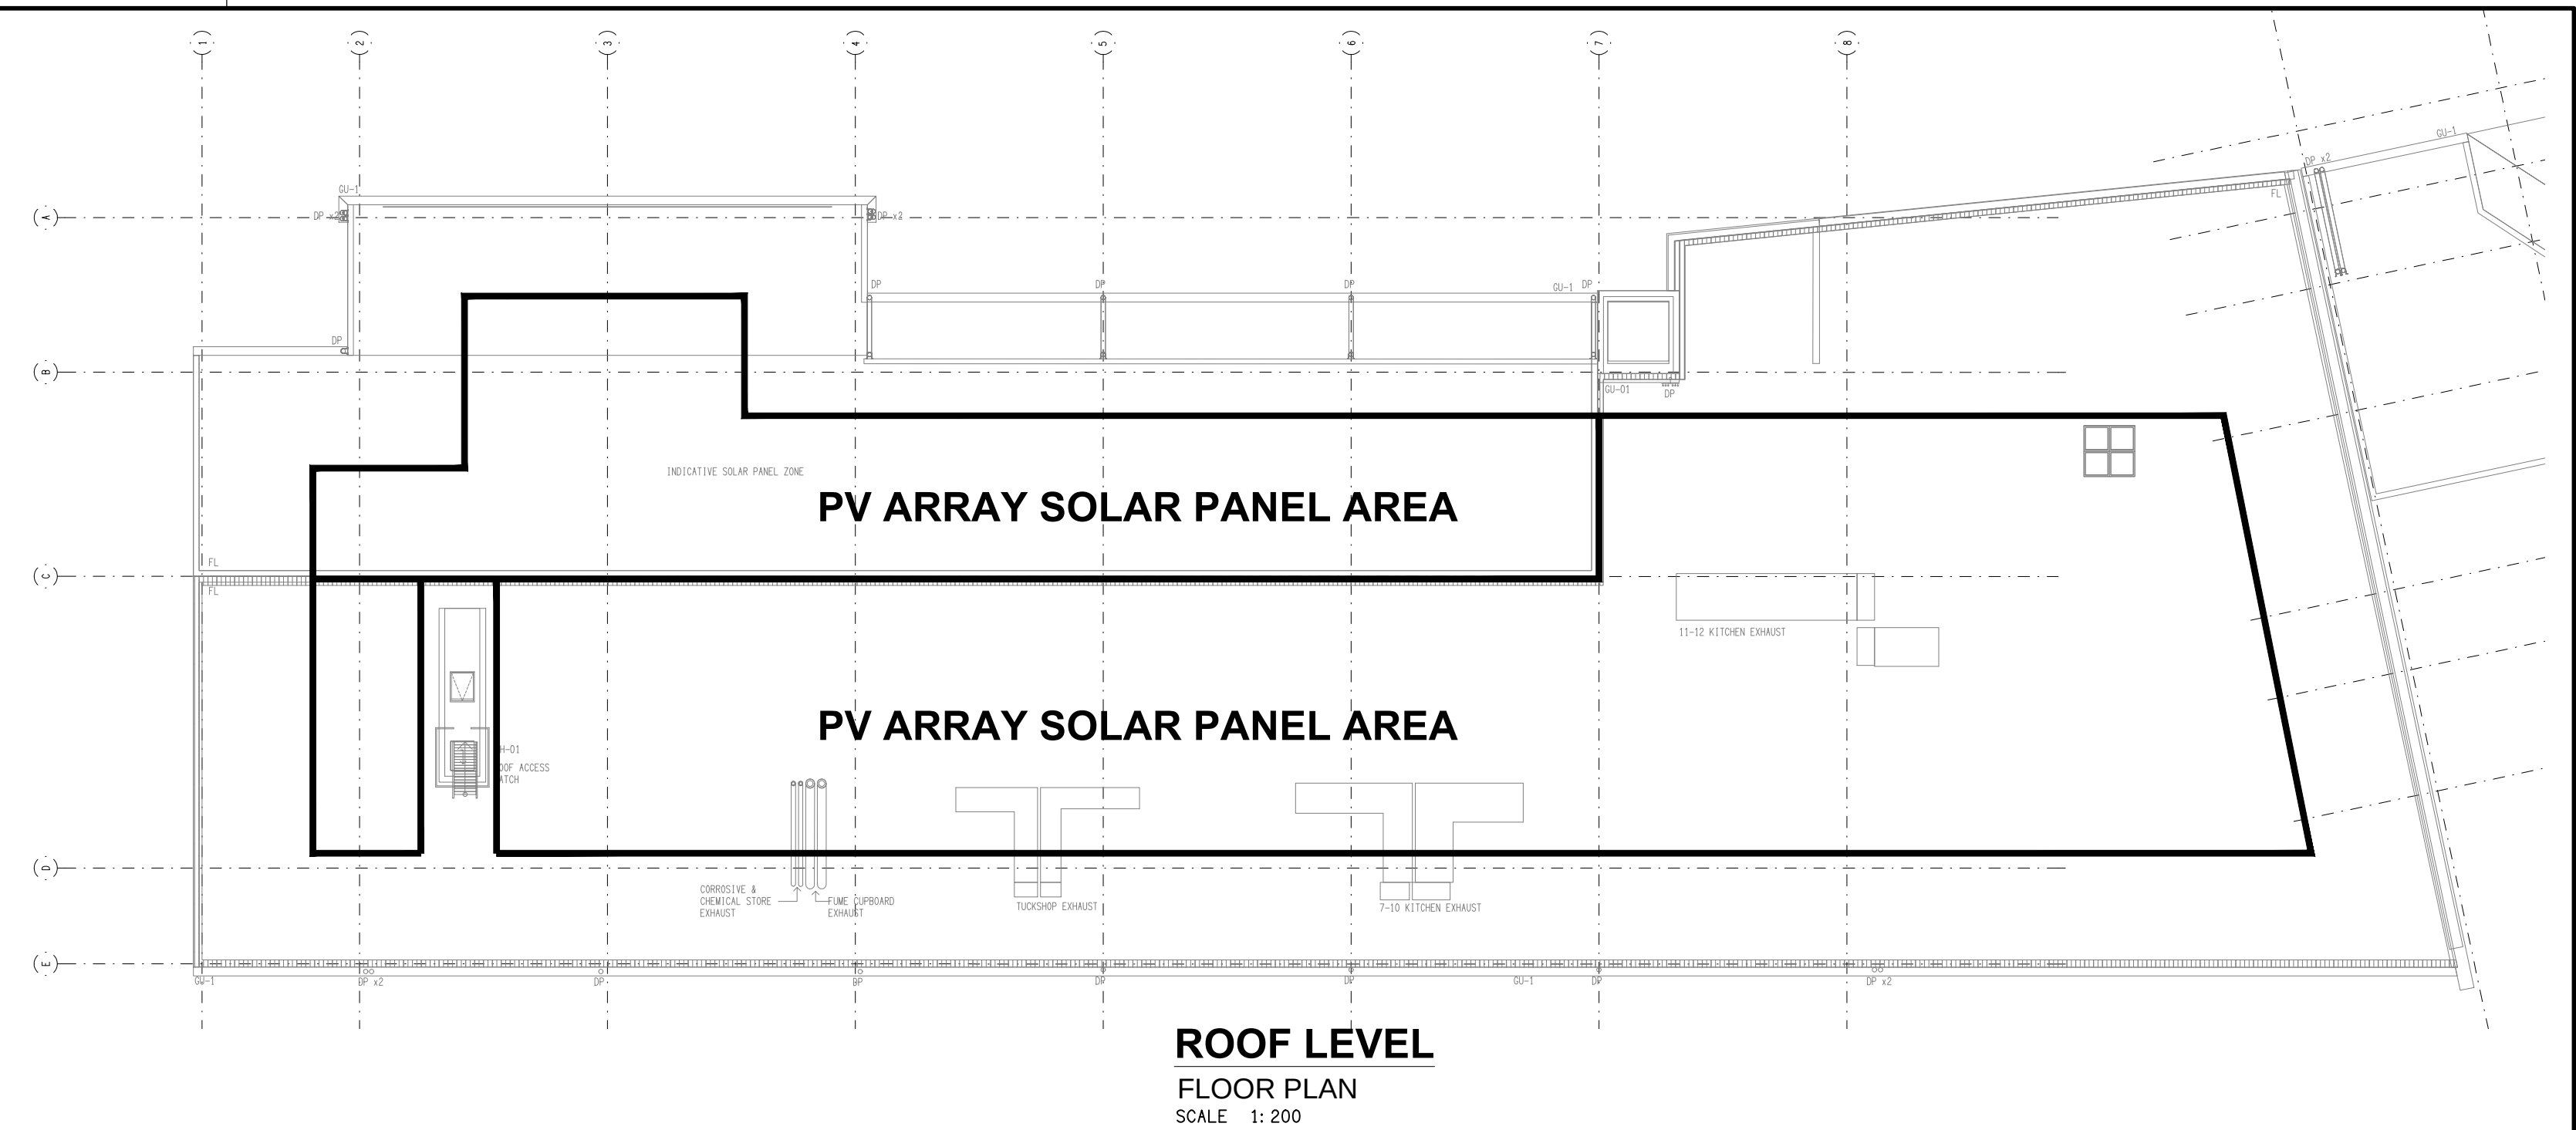

ROOF LEVEL
FLOOR PLAN
SCALE 1: 200

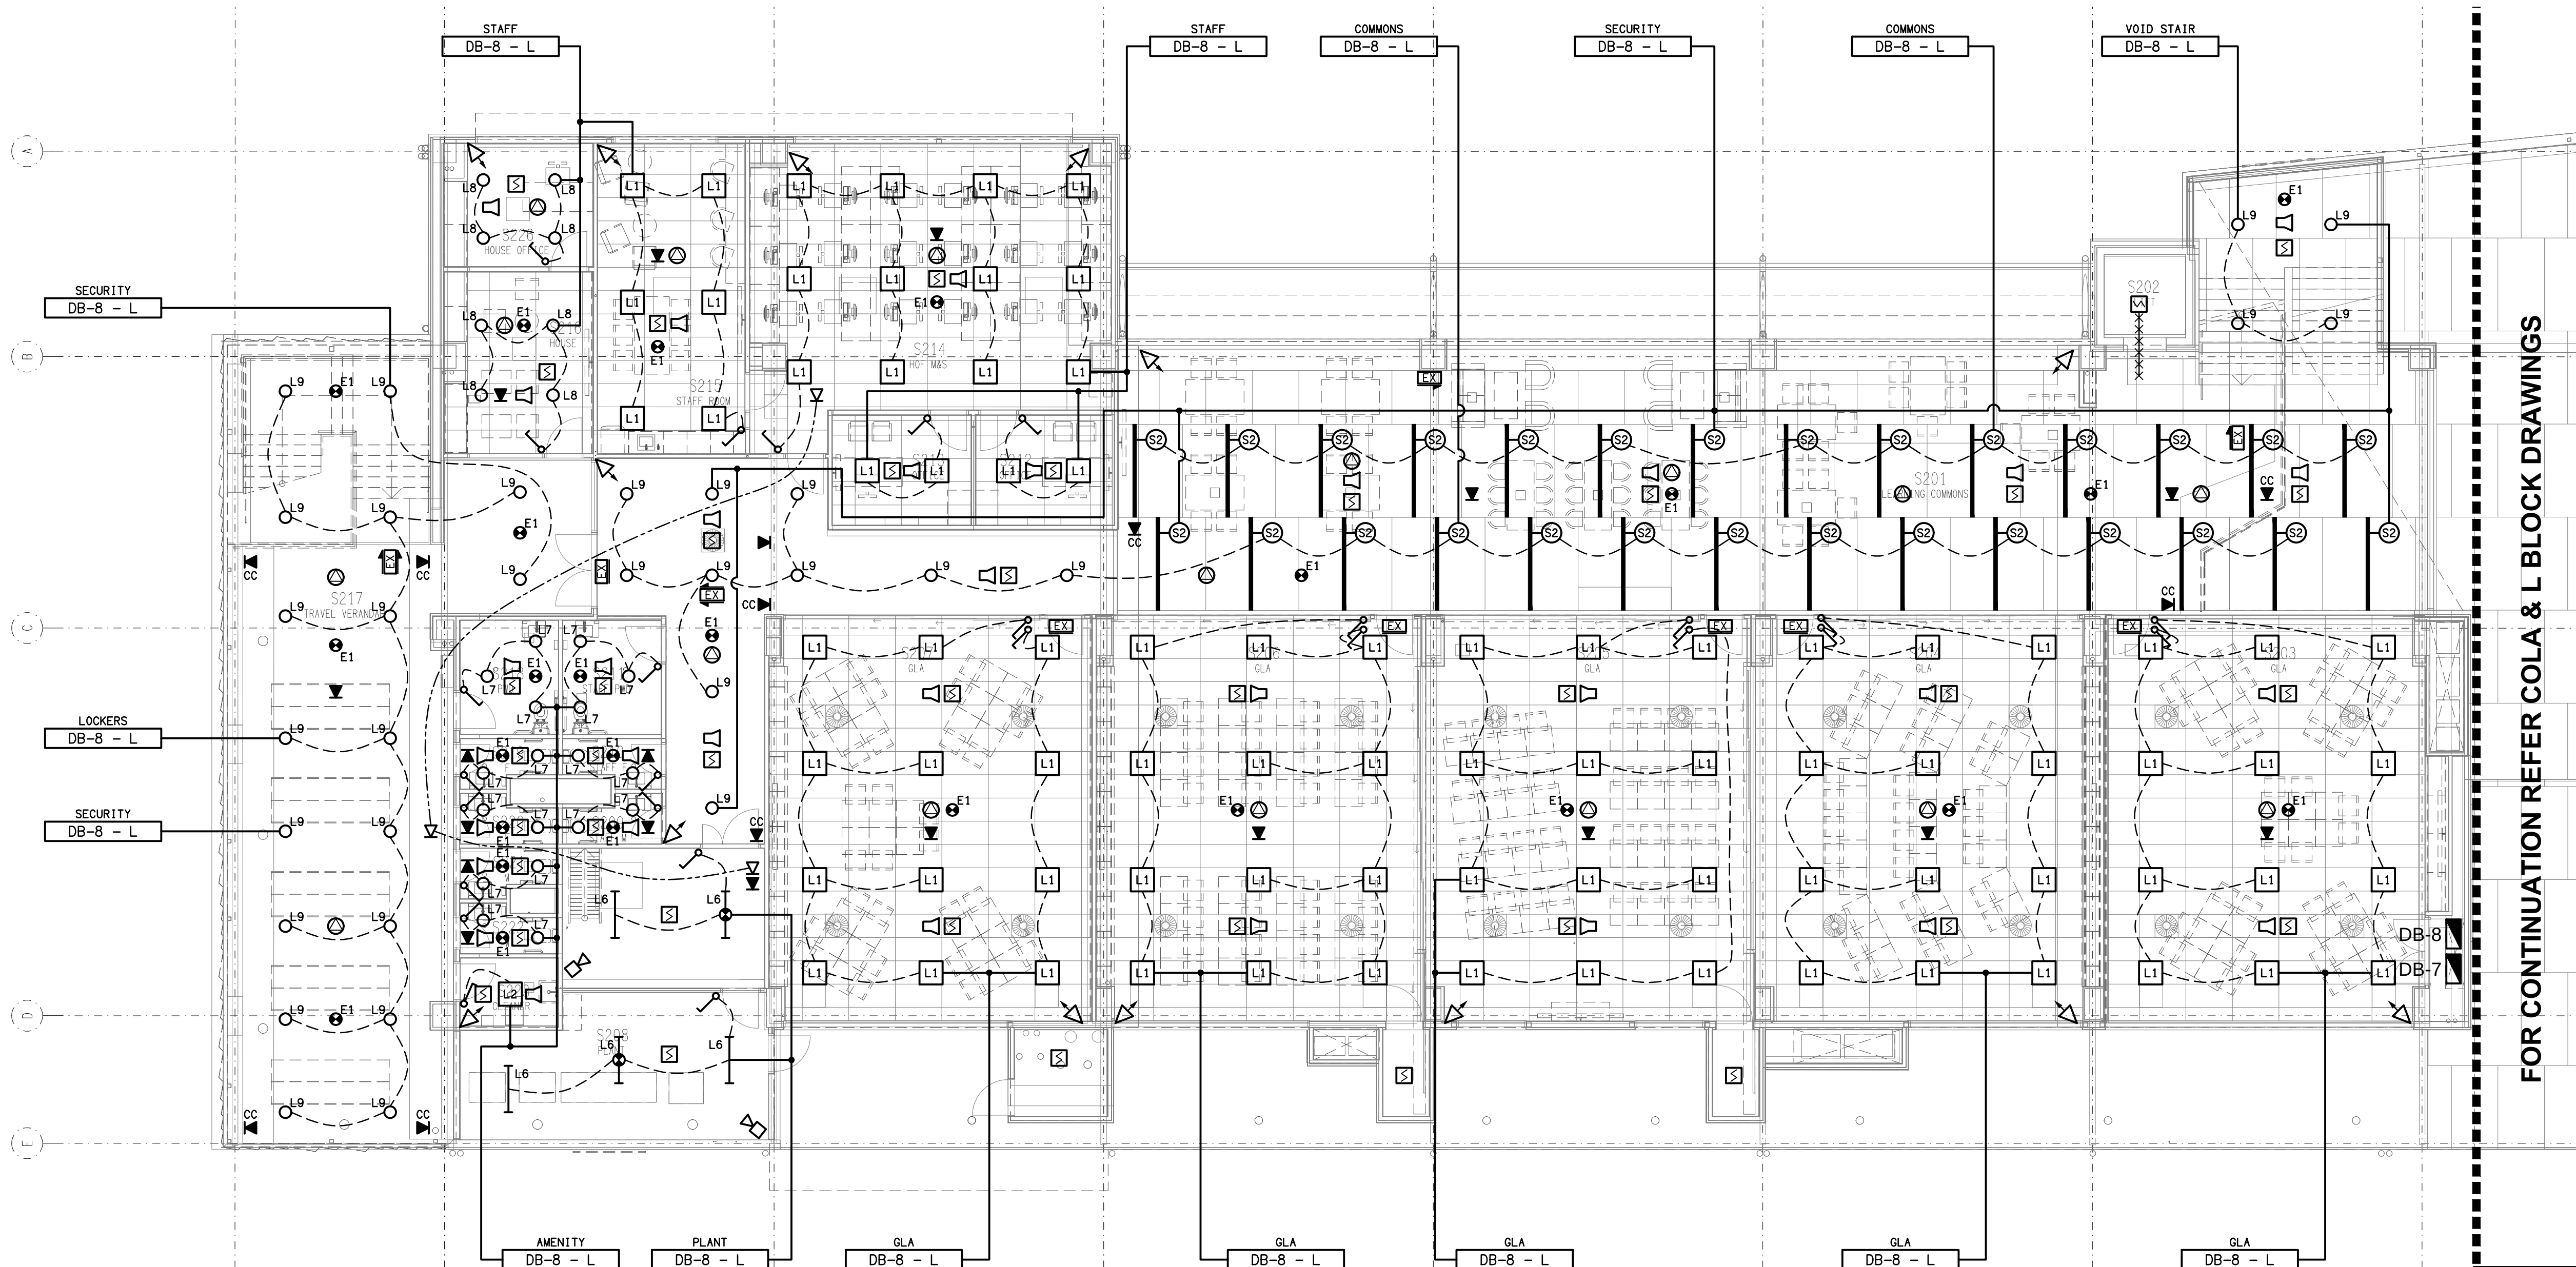

FOR CONTINUATION REFER COLA & L BLOCK DRAWINGS