
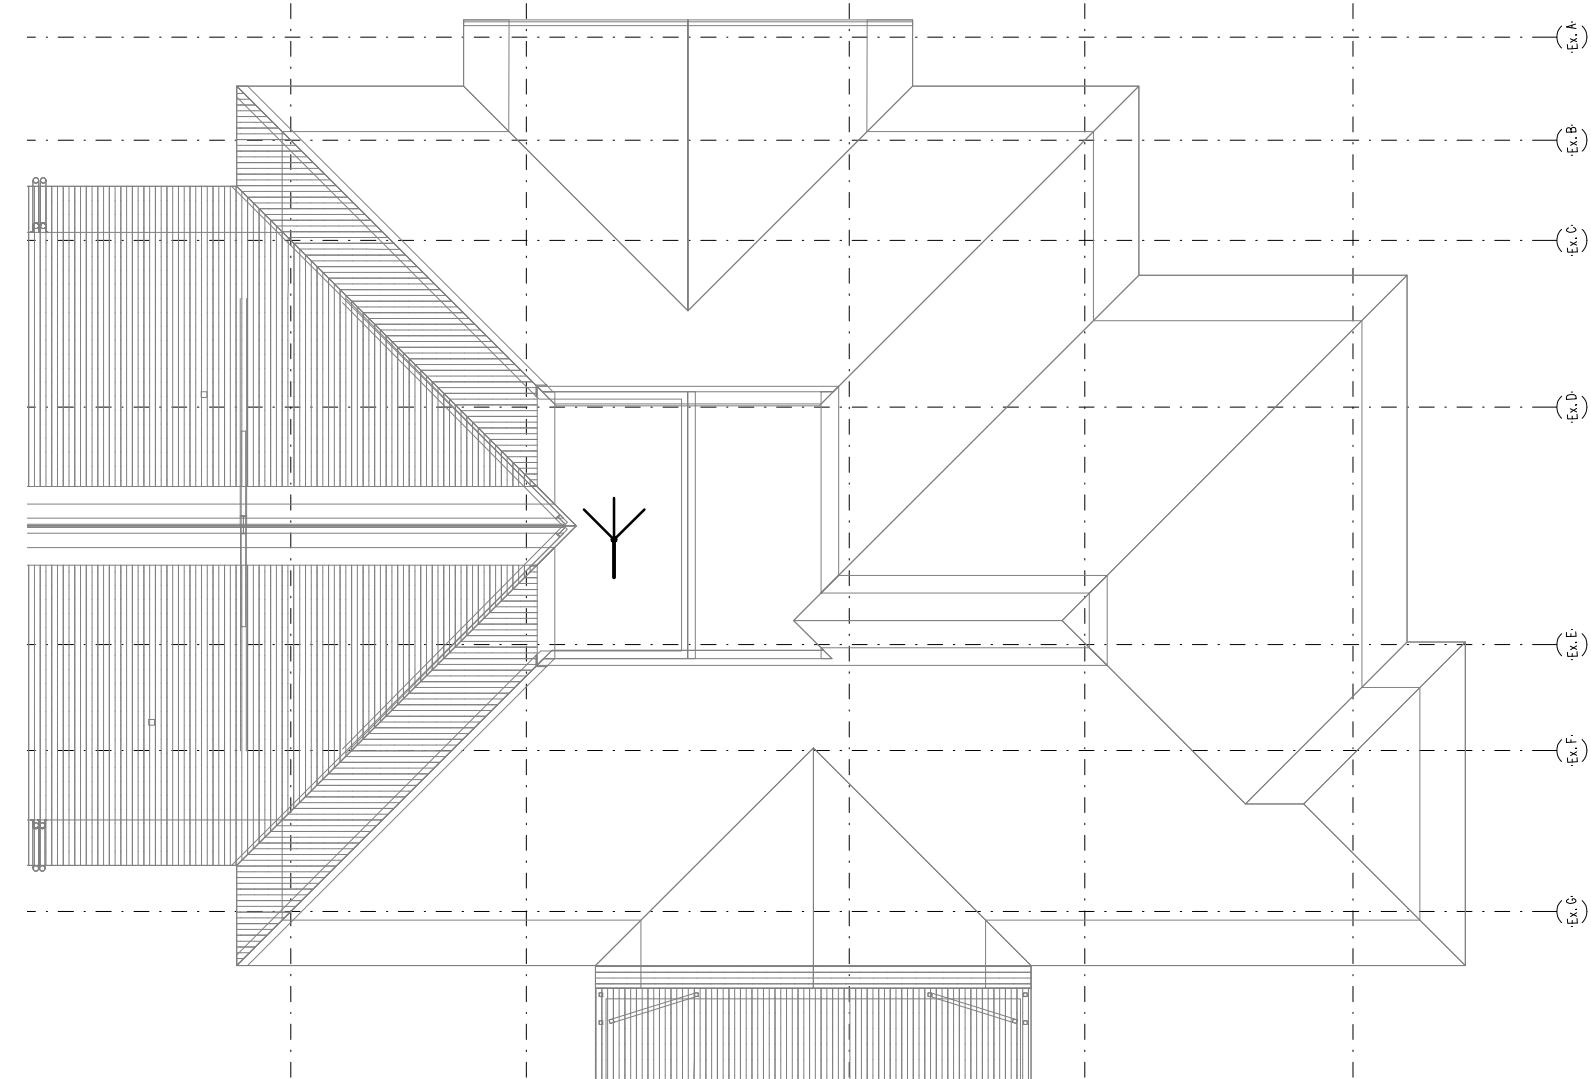


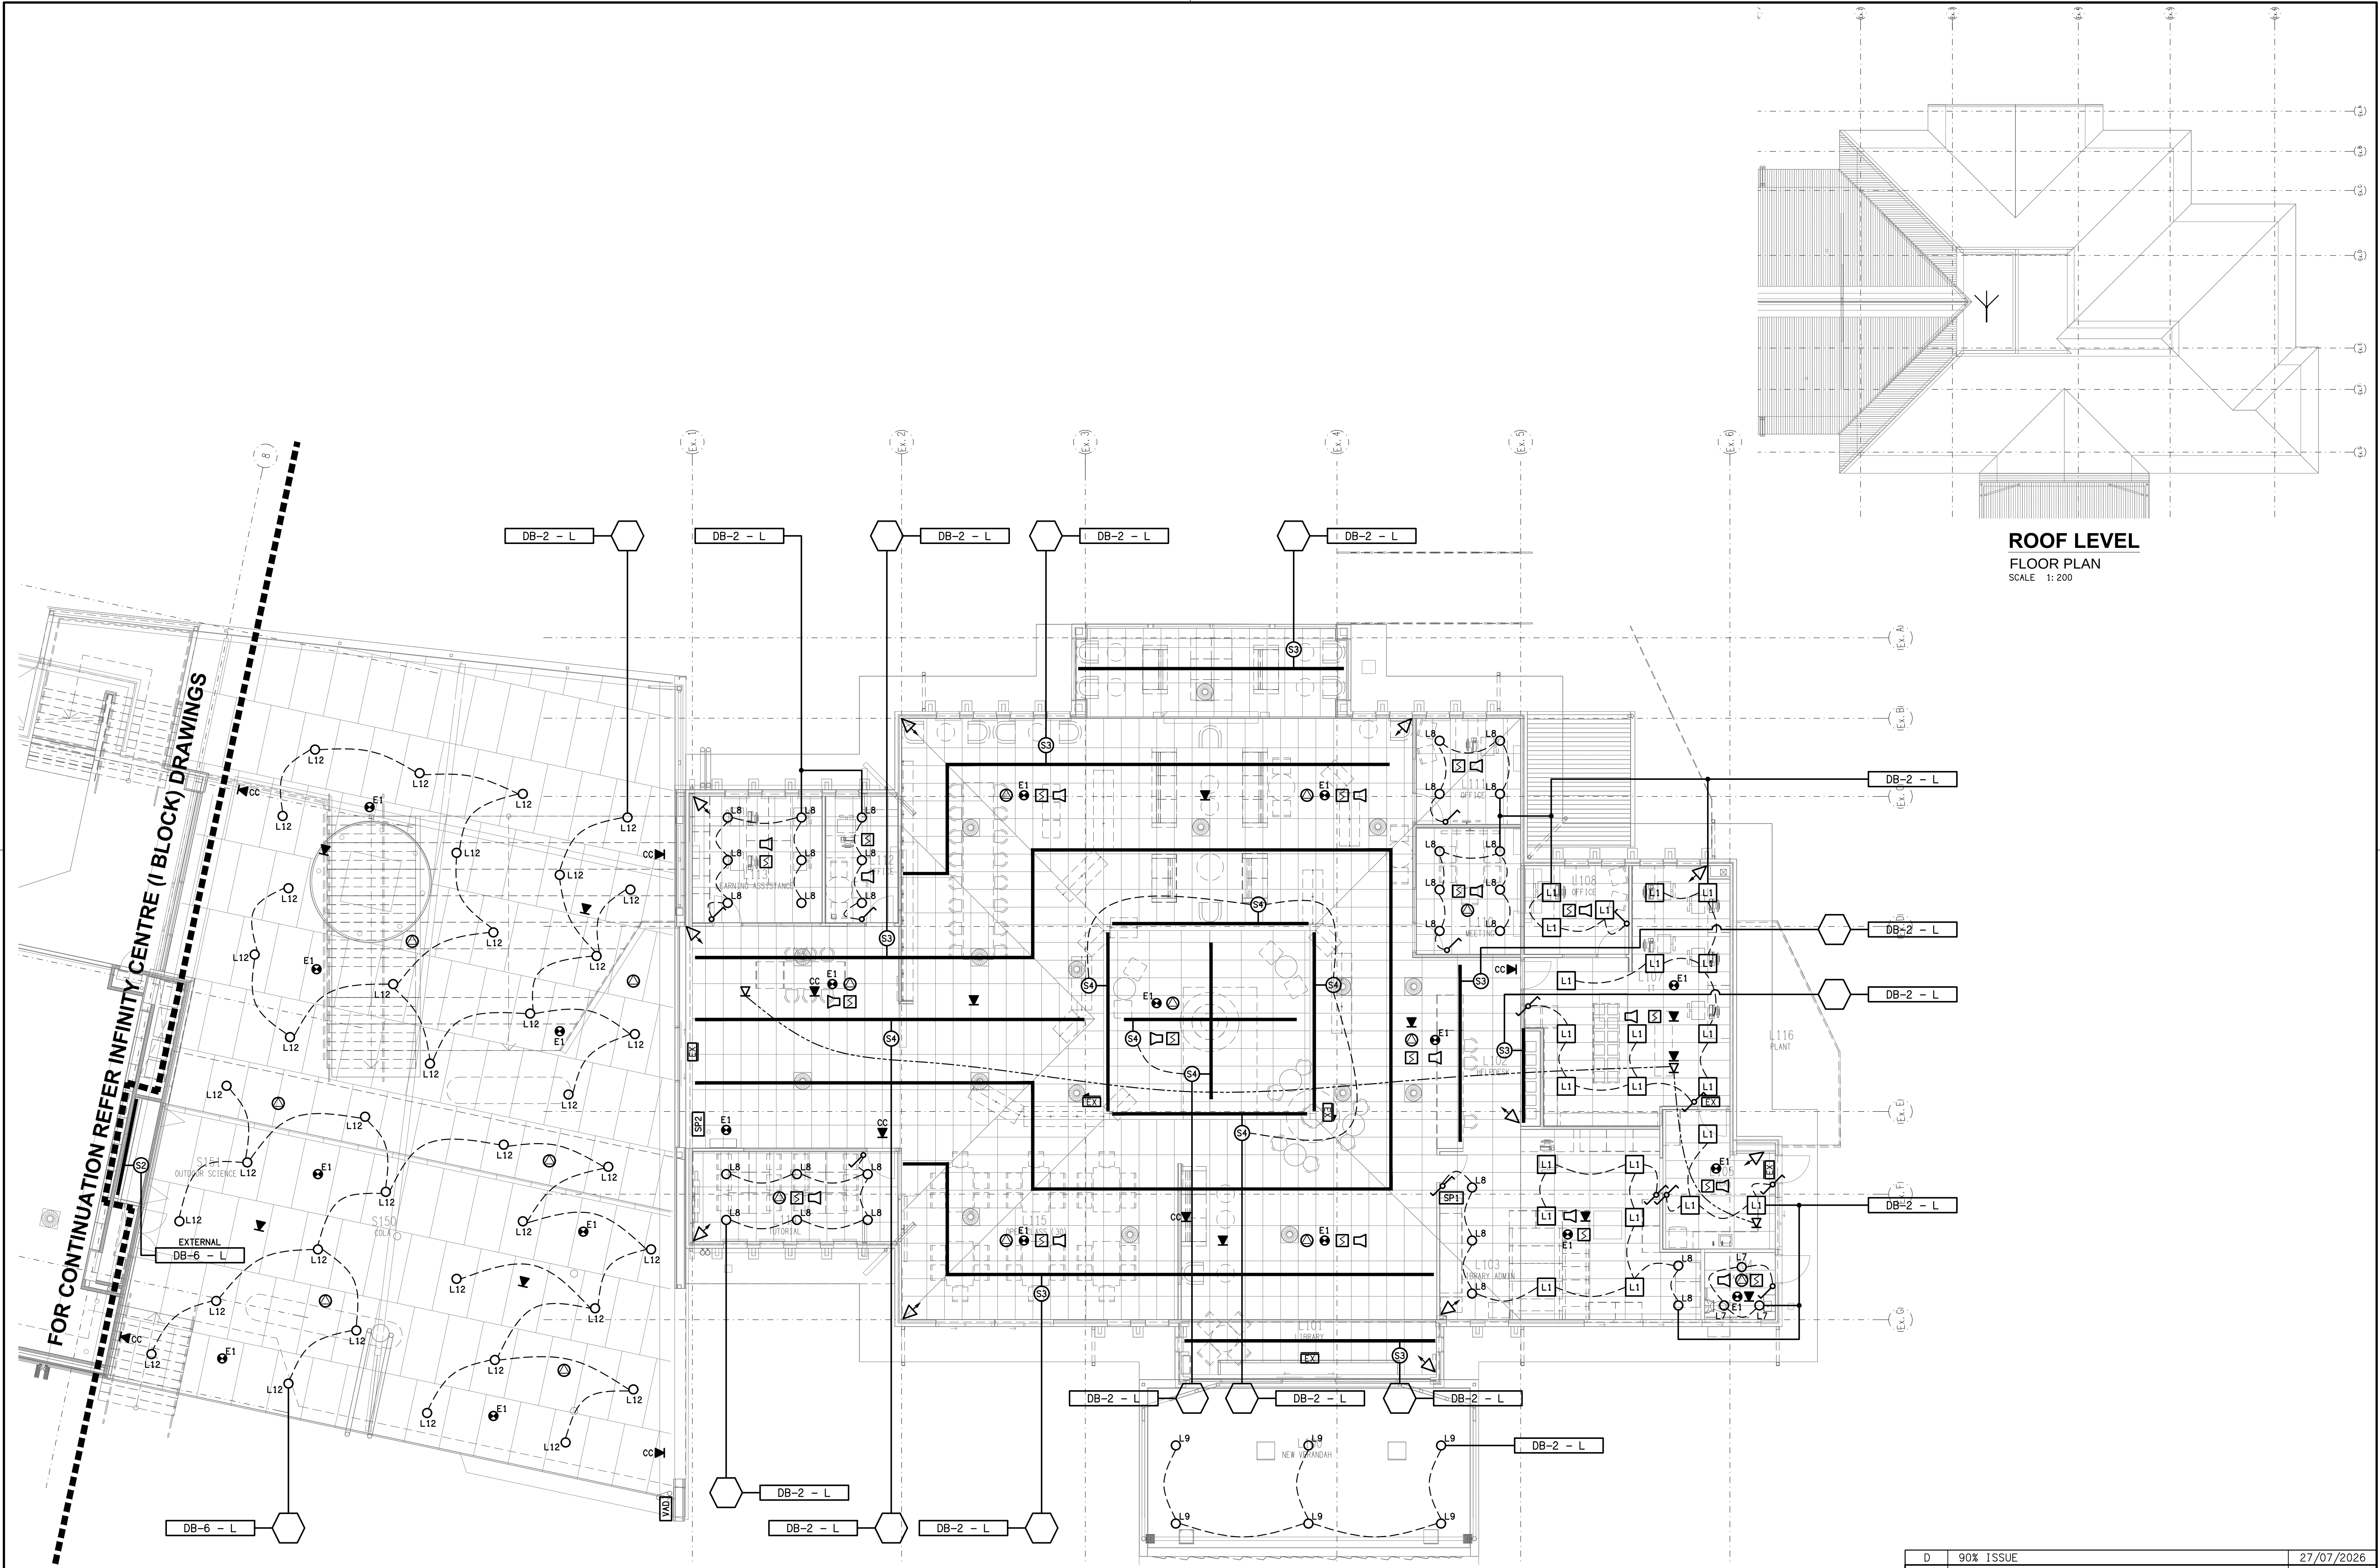

ROOF LEVEL
FLOOR PLAN
SCALE 1:200