


ROOF LEVEL
FLOOR PLAN
SCALE 1: 200

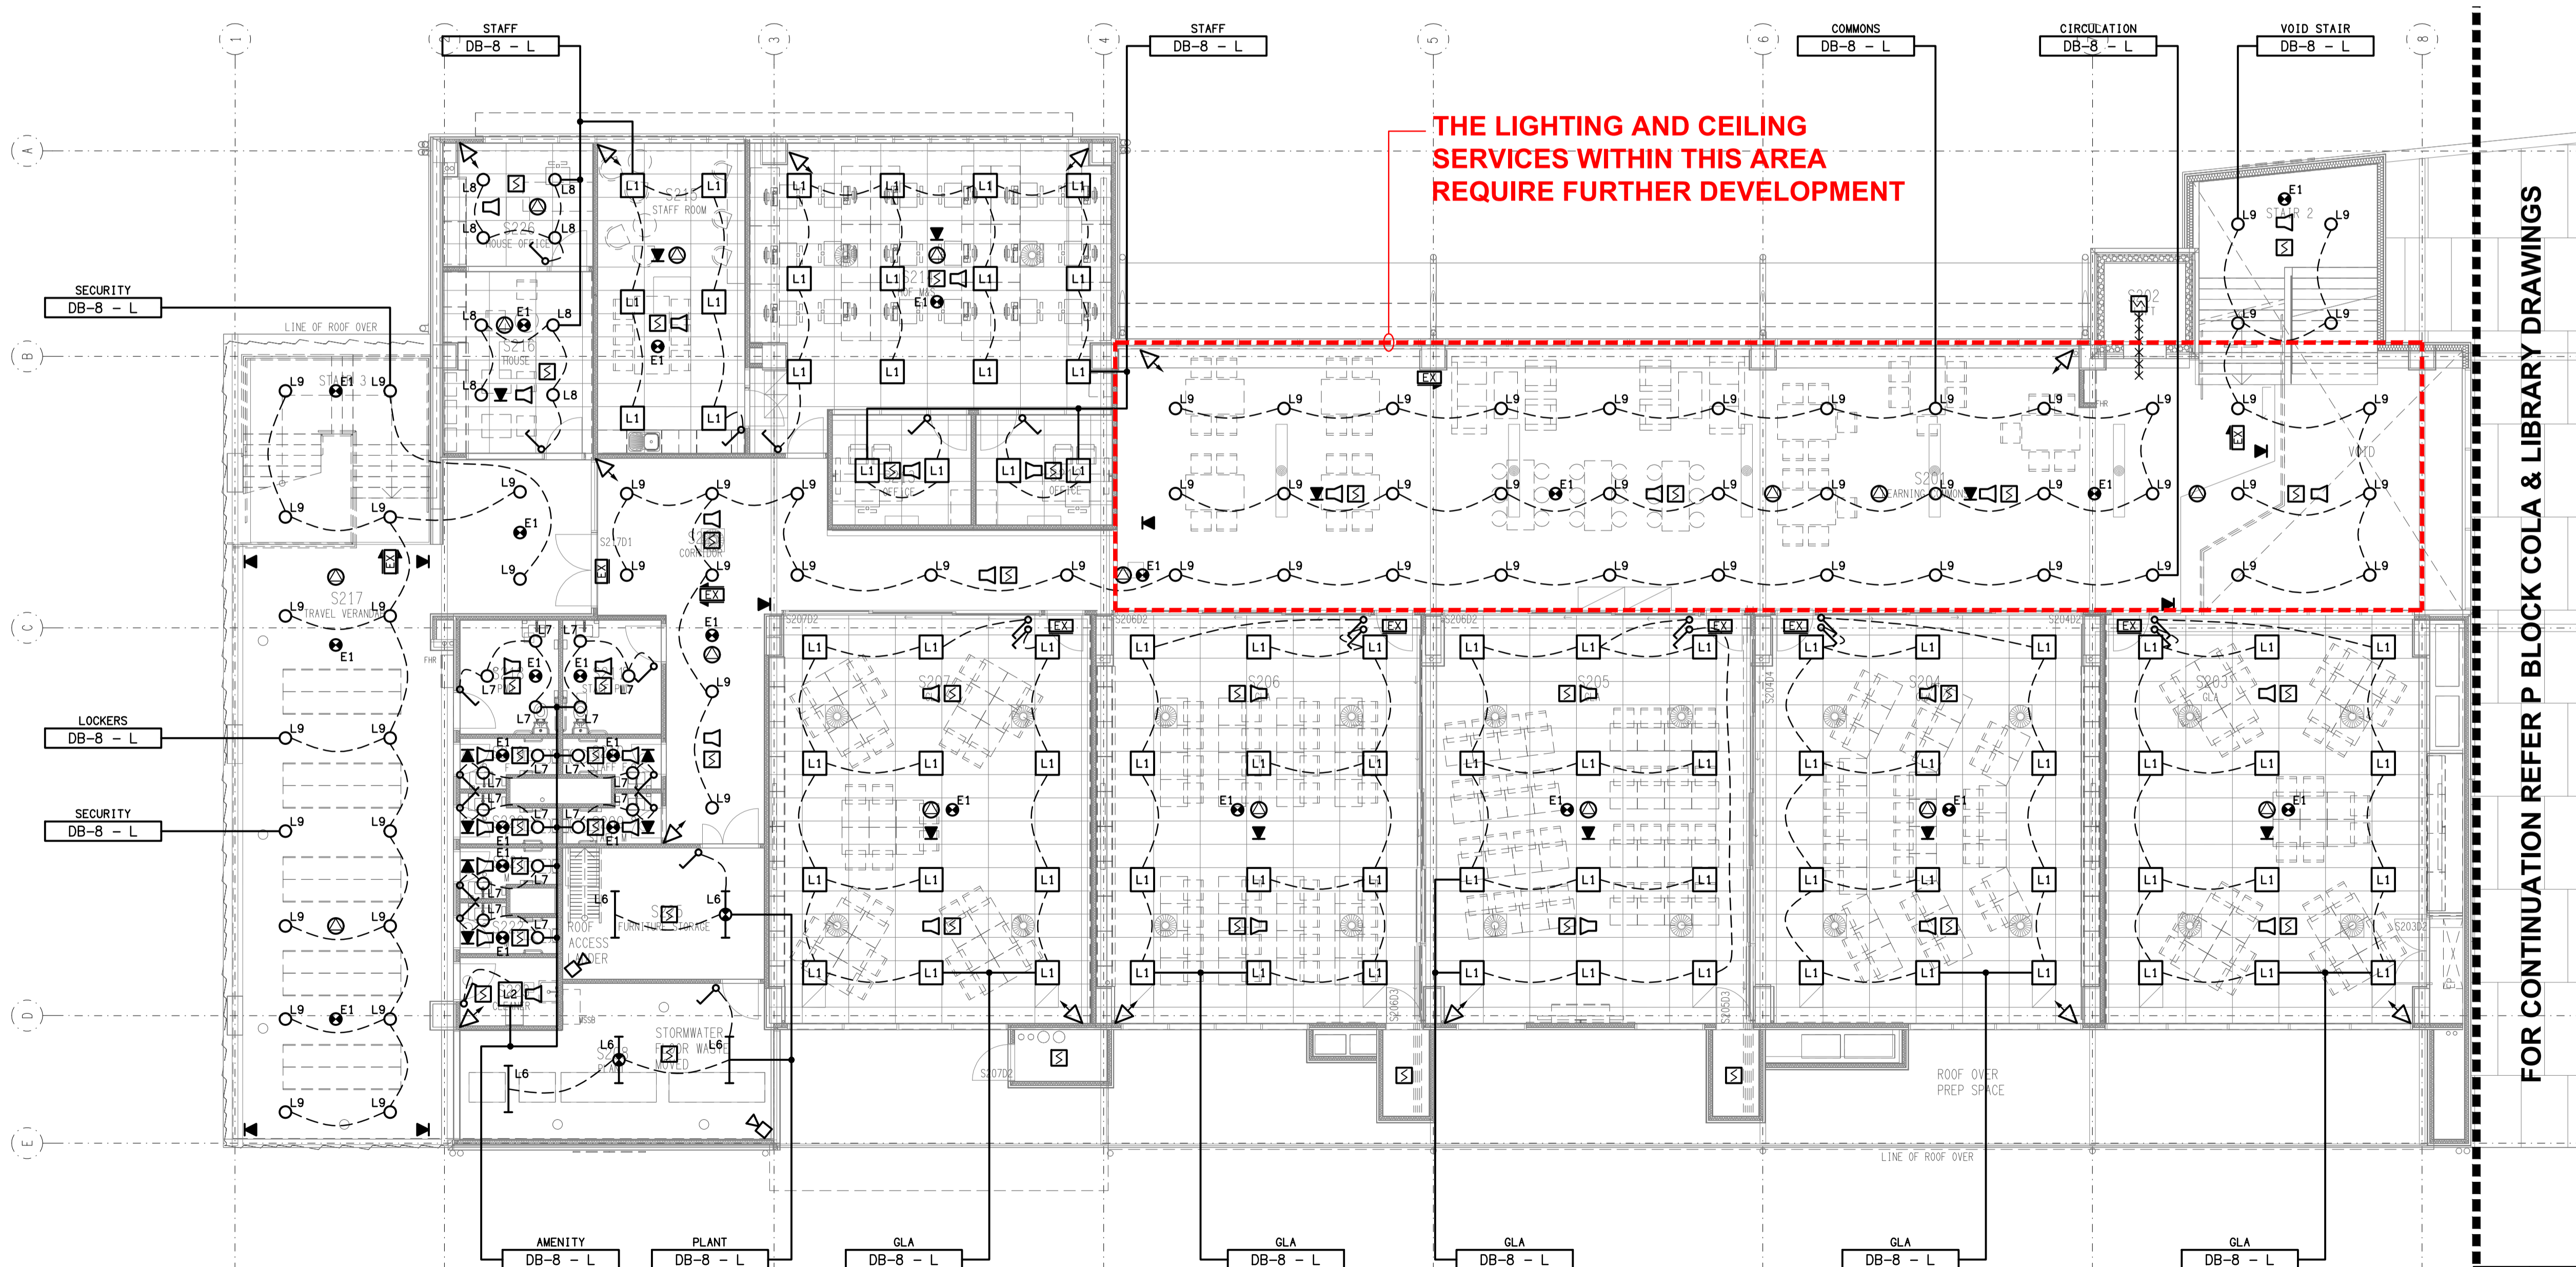

THE LIGHTING AND CEILING
SERVICES WITHIN THIS AREA
REQUIRE FURTHER DEVELOPMENT

FOR CONTINUATION REFER P BLOCK COLA & LIBRARY DRAWINGS