



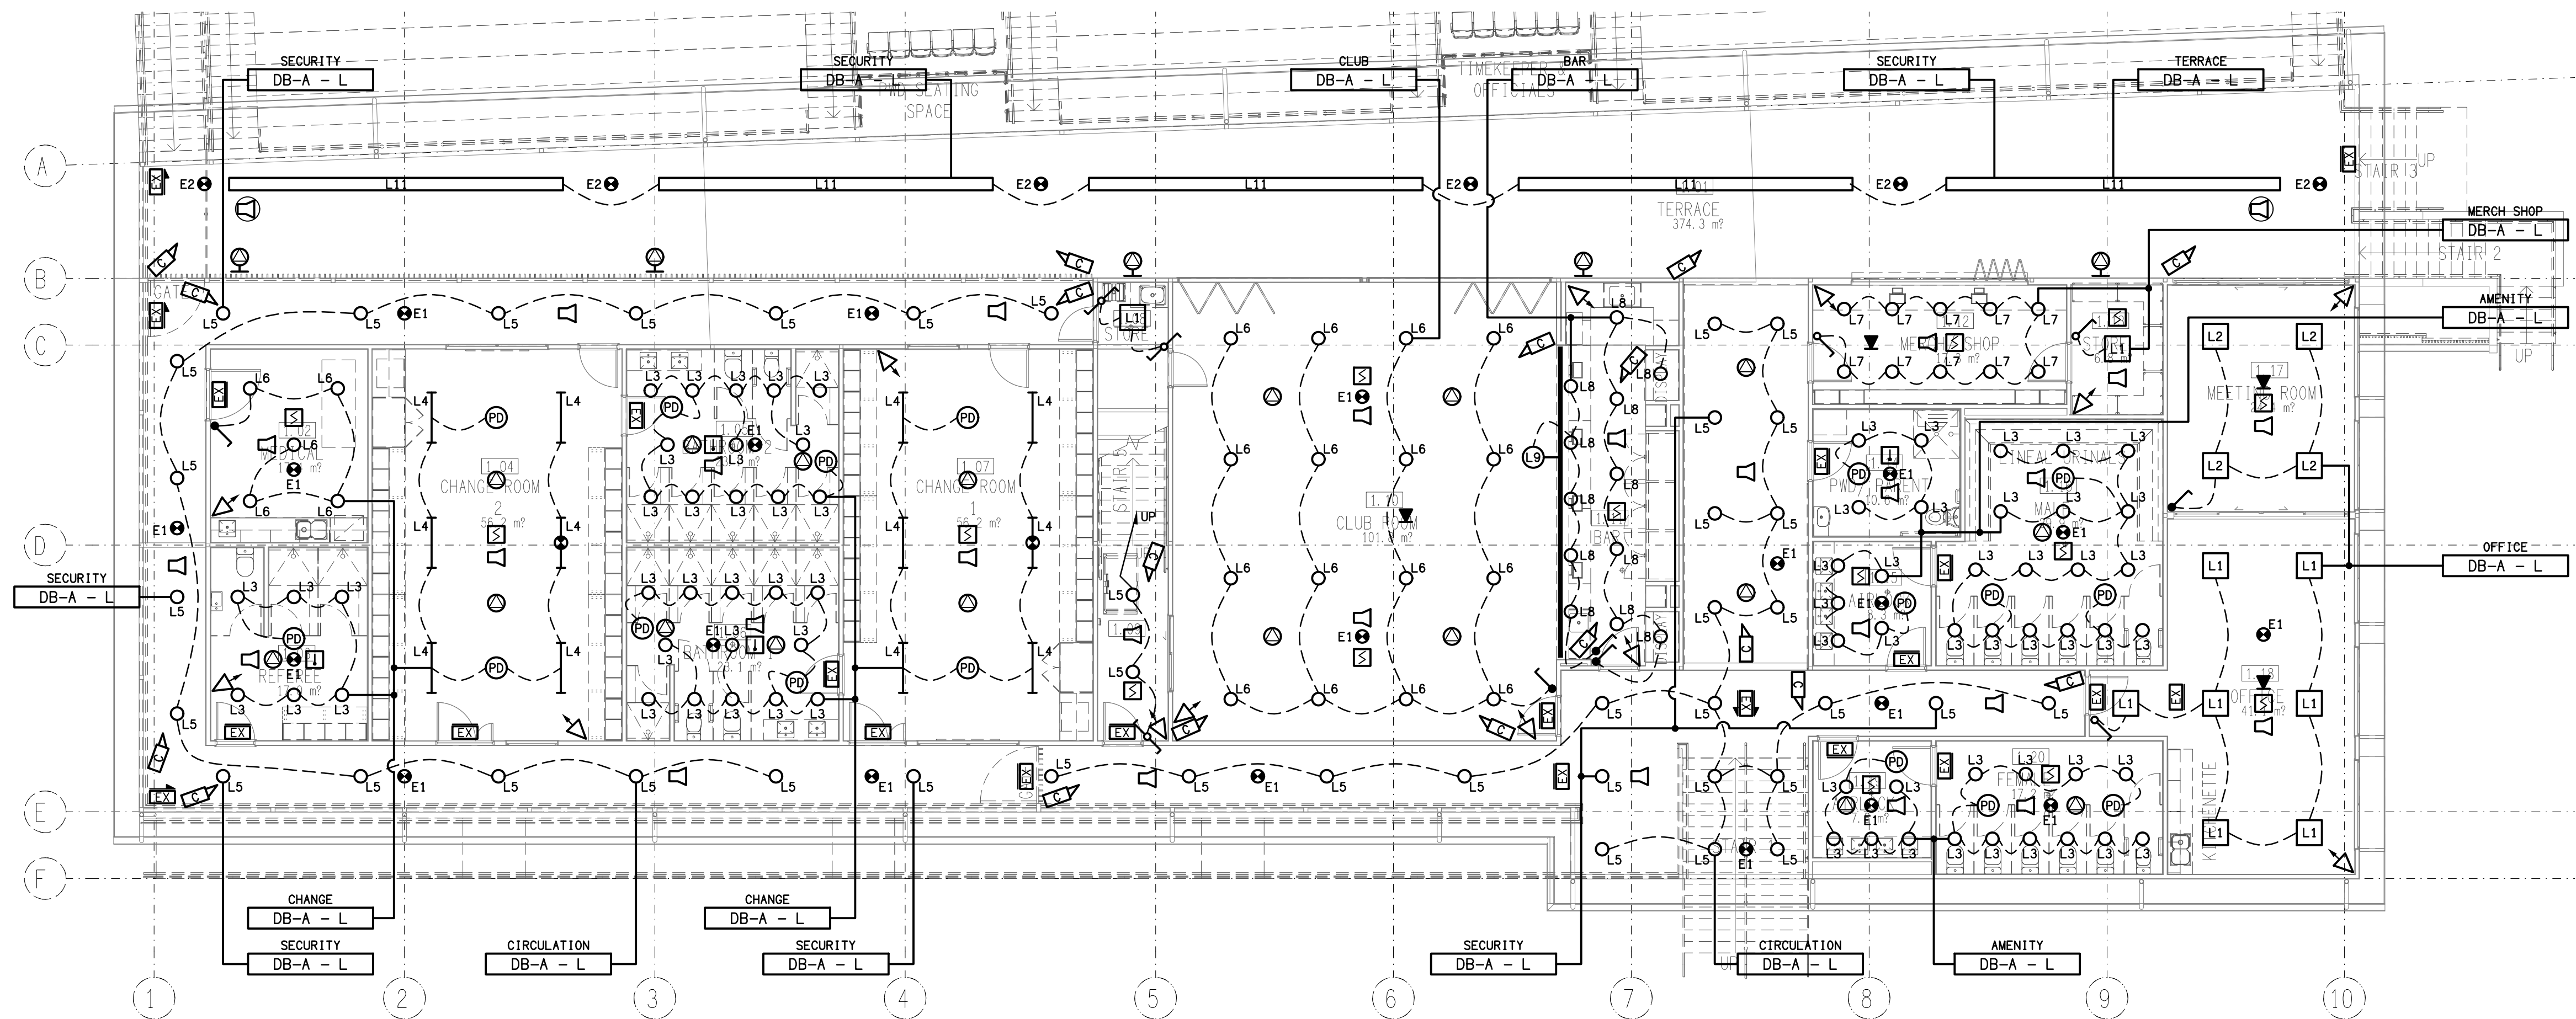


REFLECTED CEILING PLAN

LEVEL 1
SCALE 1: 100

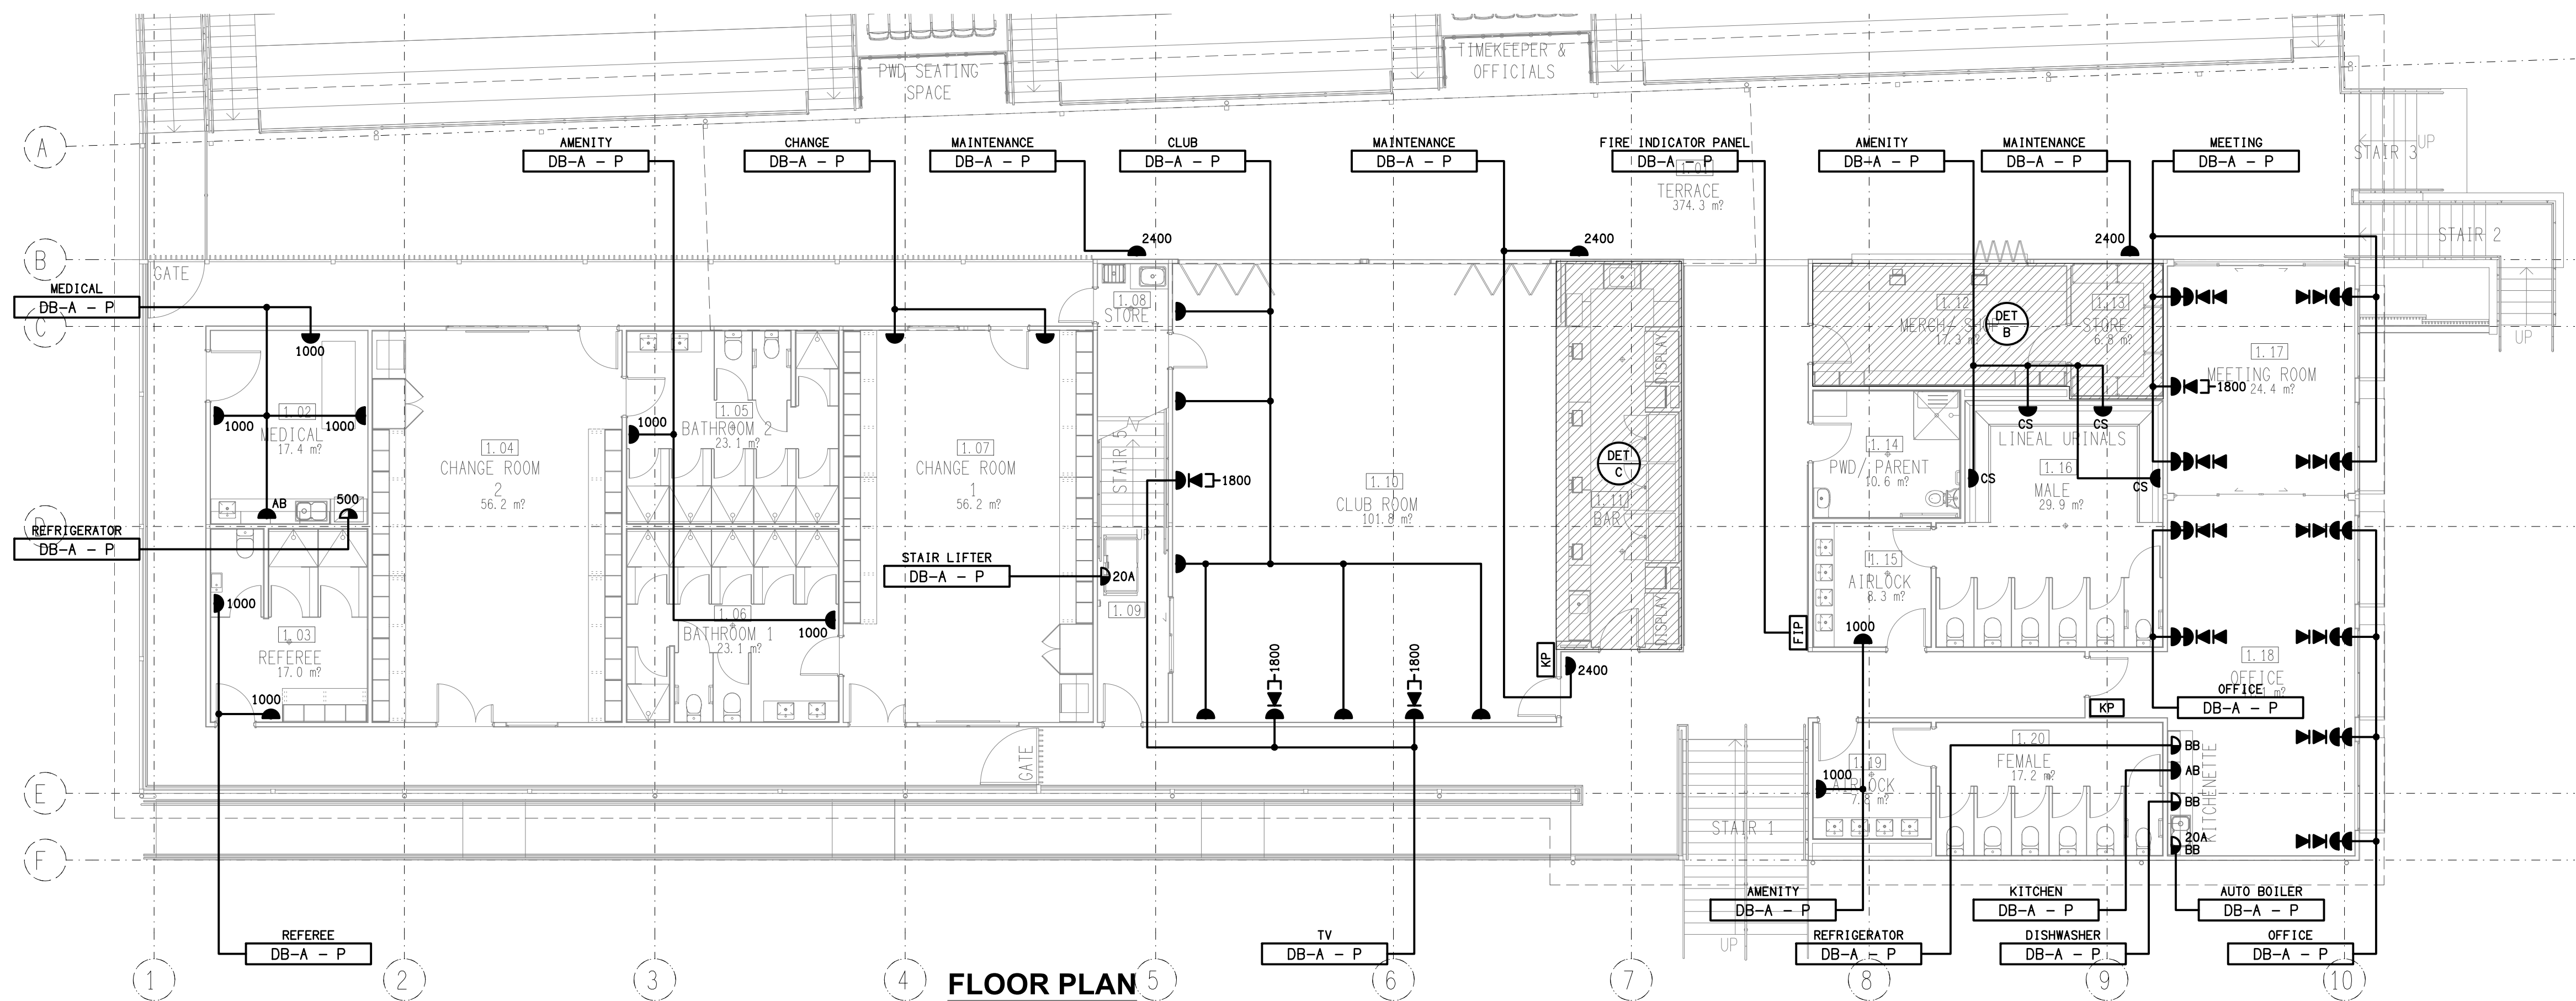


FLOOR PLAN

LEVEL 1
SCALE 1: 100

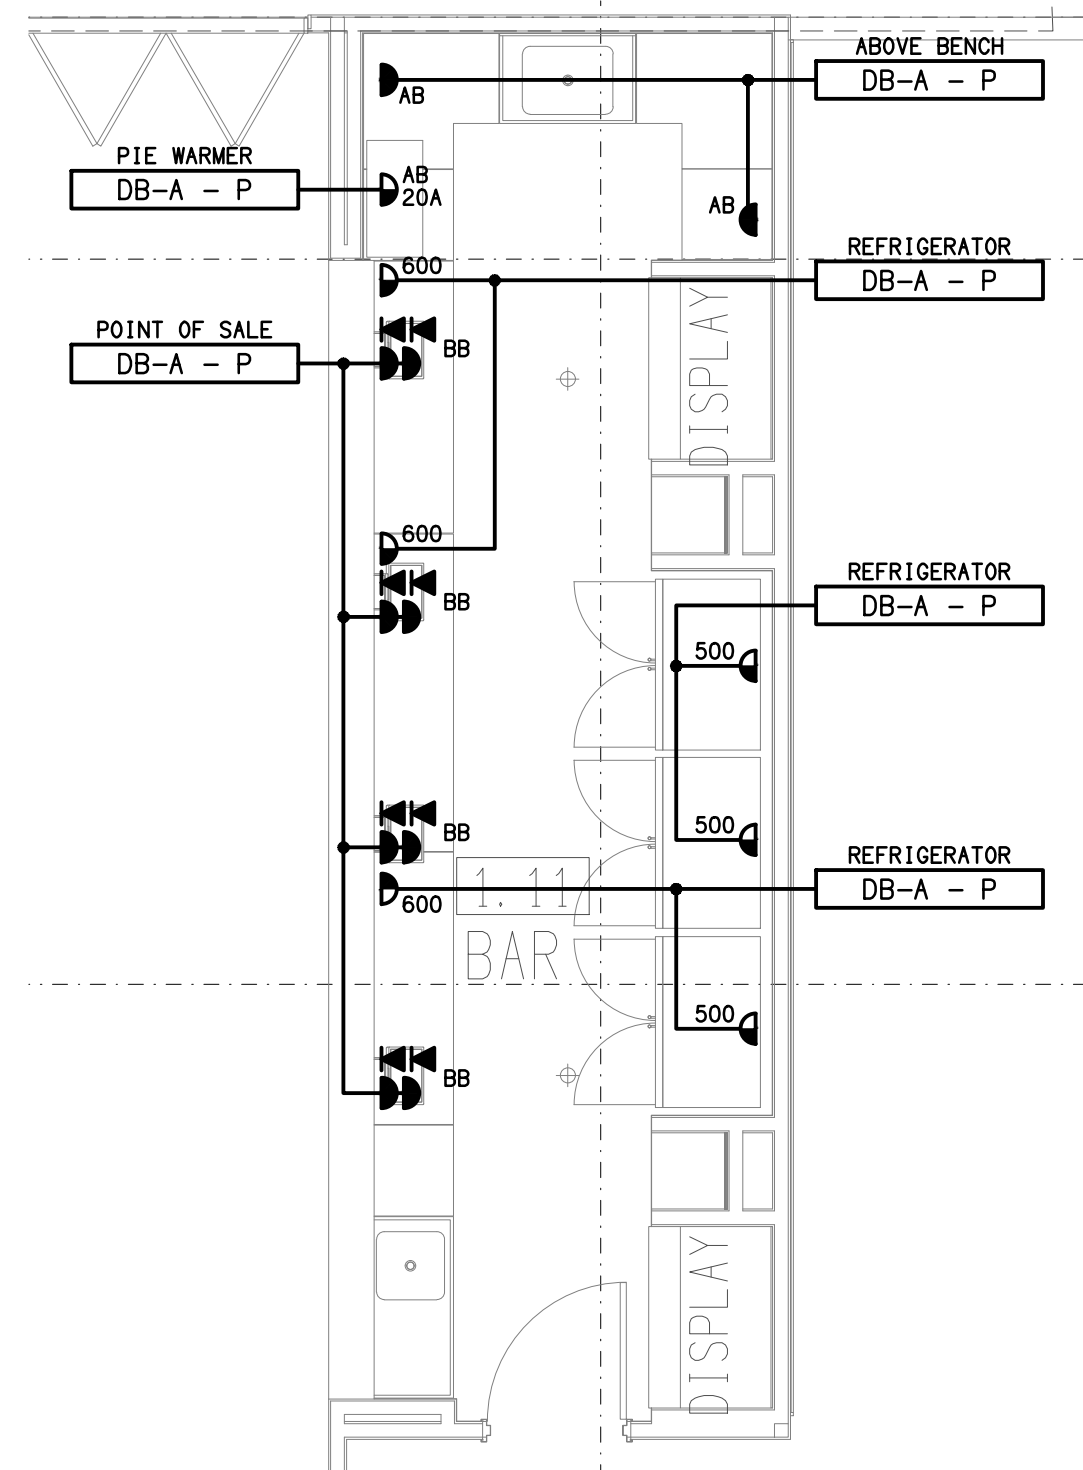

DETAIL C

CLUB ROOM BAR FLOOR PLAN
SCALE 1: 50

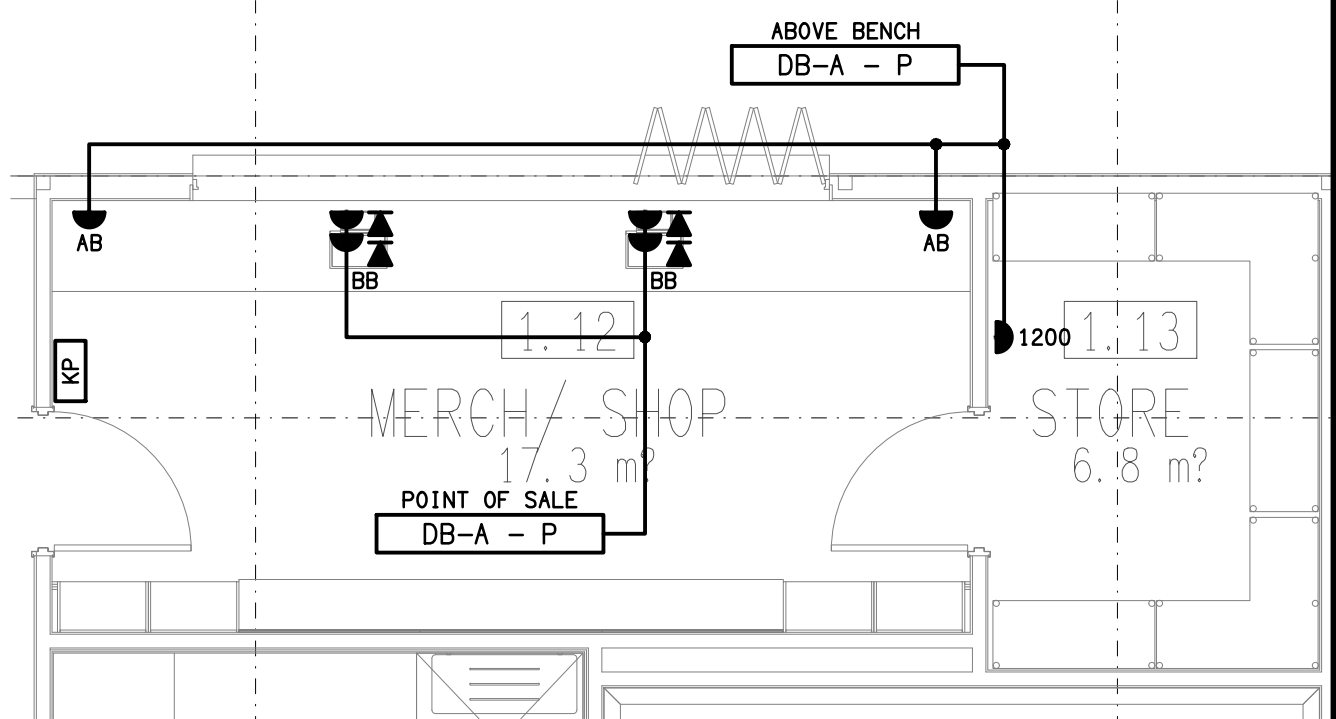

DETAIL B

MERCH SHOP FLOOR PLAN
SCALE 1: 50