



**BURROWS STREET**  
EXTERNAL BUILDING ELEVATION  
SCALE 1: 200

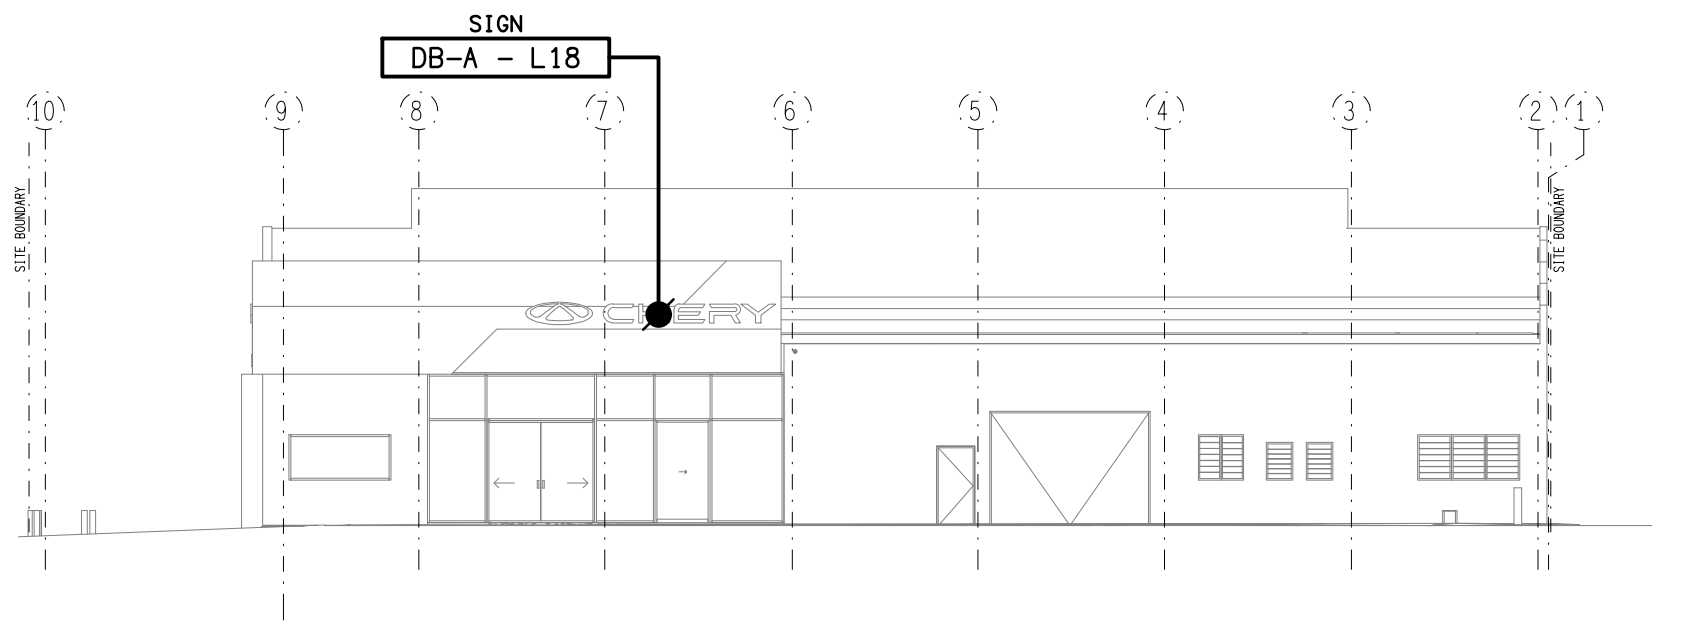

**CAR PARK SIDE**  
EXTERNAL BUILDING ELEVATION  
SCALE 1: 200

 

B		TENDER		05/05/2026	
REV:		DESCRIPTION:		DATE:	
DRAWING: <b>ELECTRICAL SERVICES</b> <b>SITE PLAN</b>					
SCALE: 1:200		AT A1		PROJECT NO: <b>C3684a</b>	DRAWING NO: <b>E03</b>
				REVISION: <b>B</b>	

ELECTRICAL DESIGN GROUP BRISBANE  
PTY LTD  
ACN 092 710 793  
TRADING AS:  
ELECTRICAL DESIGN GROUP

THE COPYRIGHT OF THIS DRAWING  
REMAINS THE PROPERTY OF THE  
ELECTRICAL DESIGN GROUP.  
USE FIGURED DIMENSIONS  
IN PREFERENCE TO SCALE.  
ALL DIMENSIONS TO BE  
VERIFIED ONSITE.

**ELECTRICAL DESIGN GROUP**  
ELECTRICAL BUILDING SERVICES CONSULTANTS  
BRISBANE GOLD COAST

P.O.Box 15, Sherwood Q.4075  
Phone: (07) 3278 4375  
Email: brisbane@edg.net.au  
Web: www.edg.net.au

PROJECT:  
CBMG BOWEN HILLS

16 BURROWS STREET, BOWEN HILLS