



LEVEL 3
FLOOR / REFLECTED CEILING PLAN
SCALE 1: 200

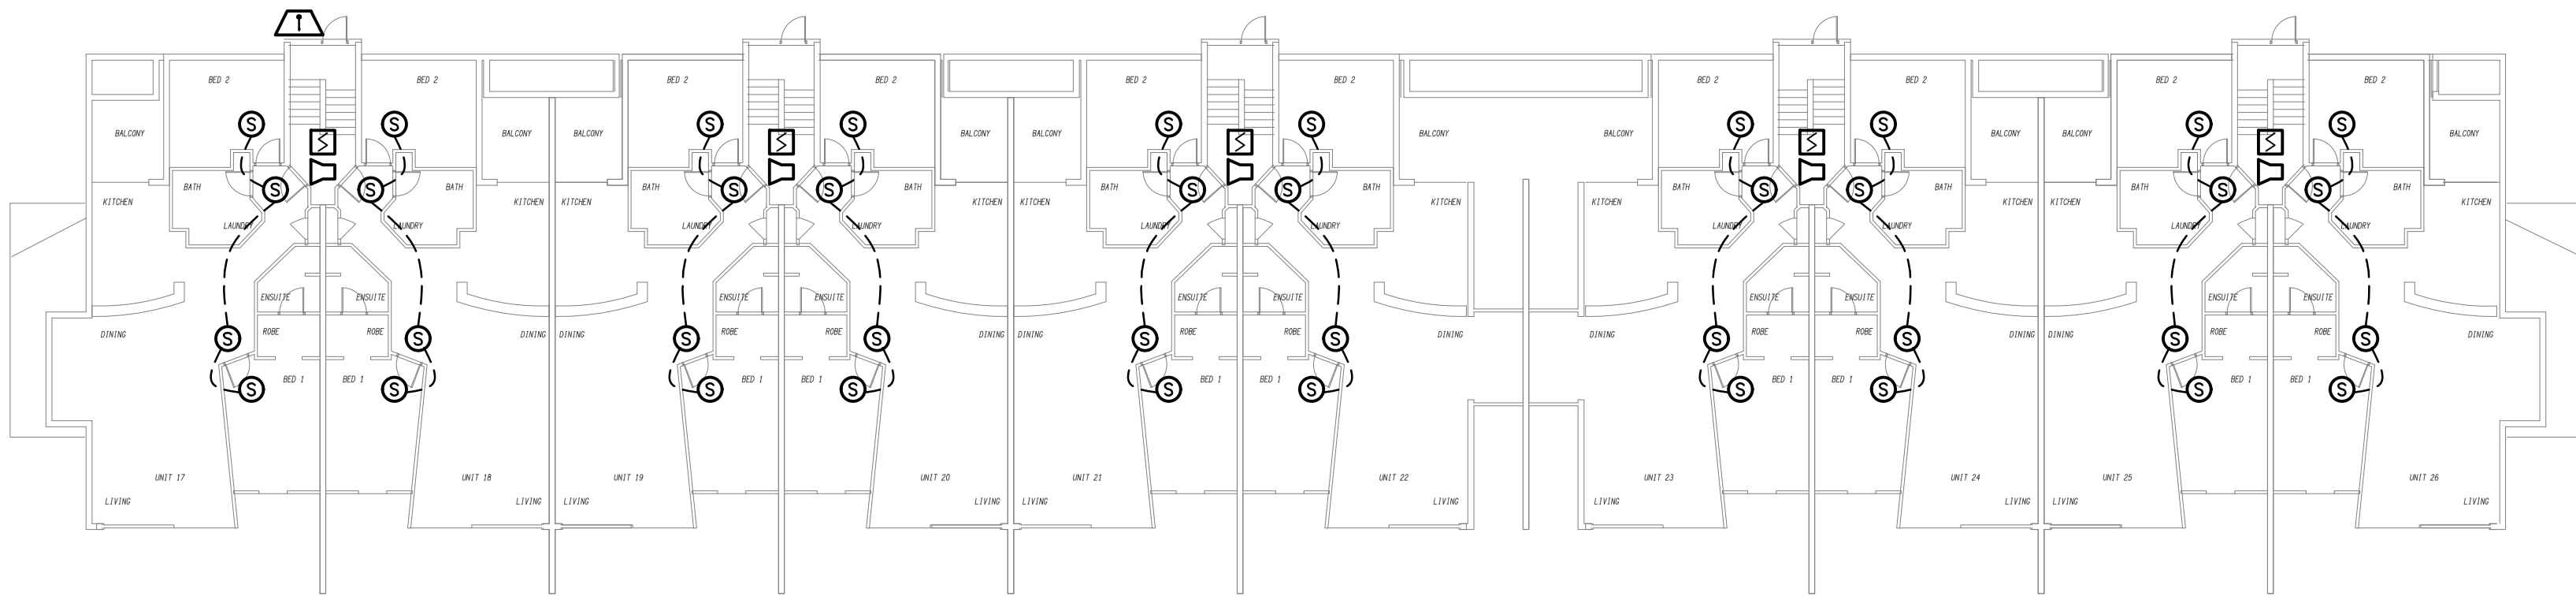

LEVEL 2
FLOOR / REFLECTED CEILING PLAN
SCALE 1: 200

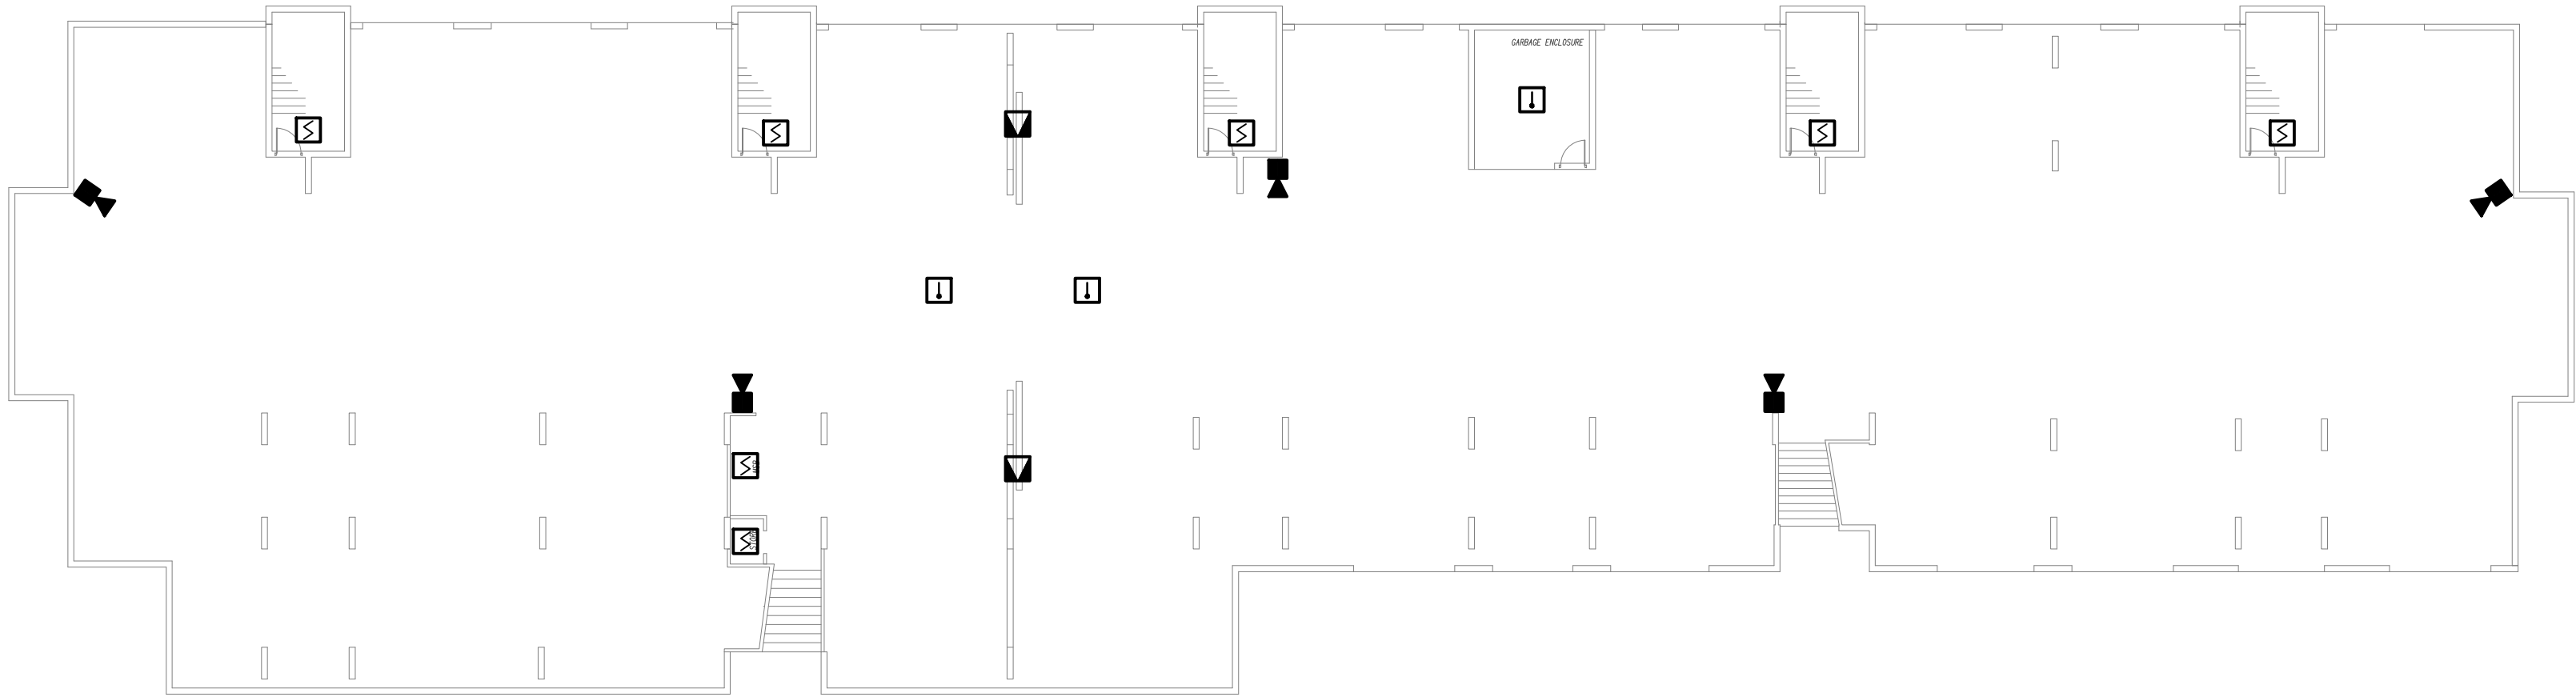

LEVEL 1
FLOOR / REFLECTED CEILING PLAN
SCALE 1: 200