




**DETAIL E**  
SPORTS BAR ELEVATION 1  
SCALE 1: 50

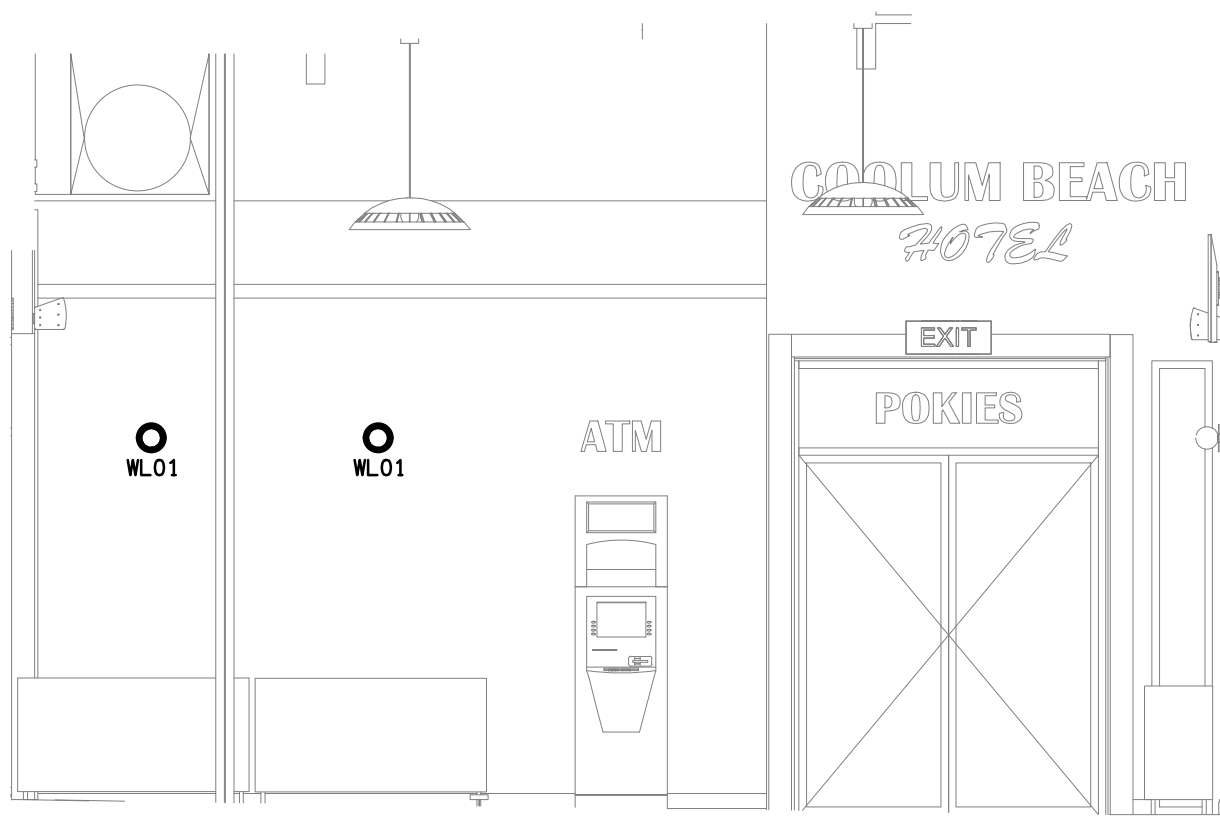


**DETAIL F**  
DINING HALL ELEVATION 1  
SCALE 1: 50

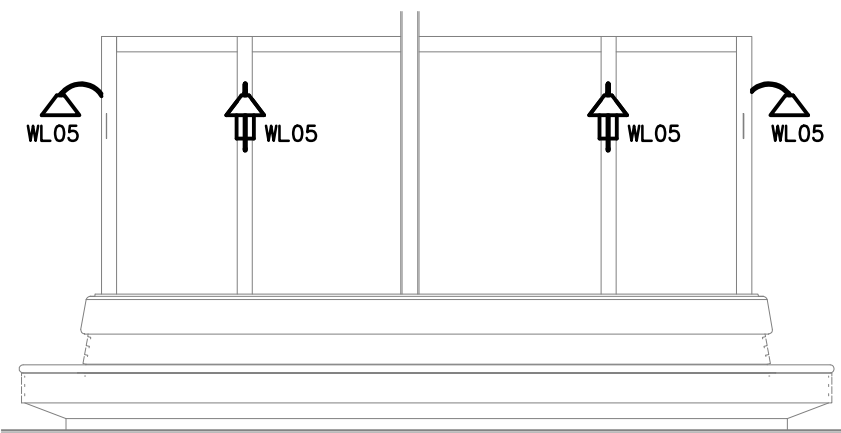


**DETAIL H**  
DINING BANQUETTE SEAT ELEVATION  
SCALE 1: 50

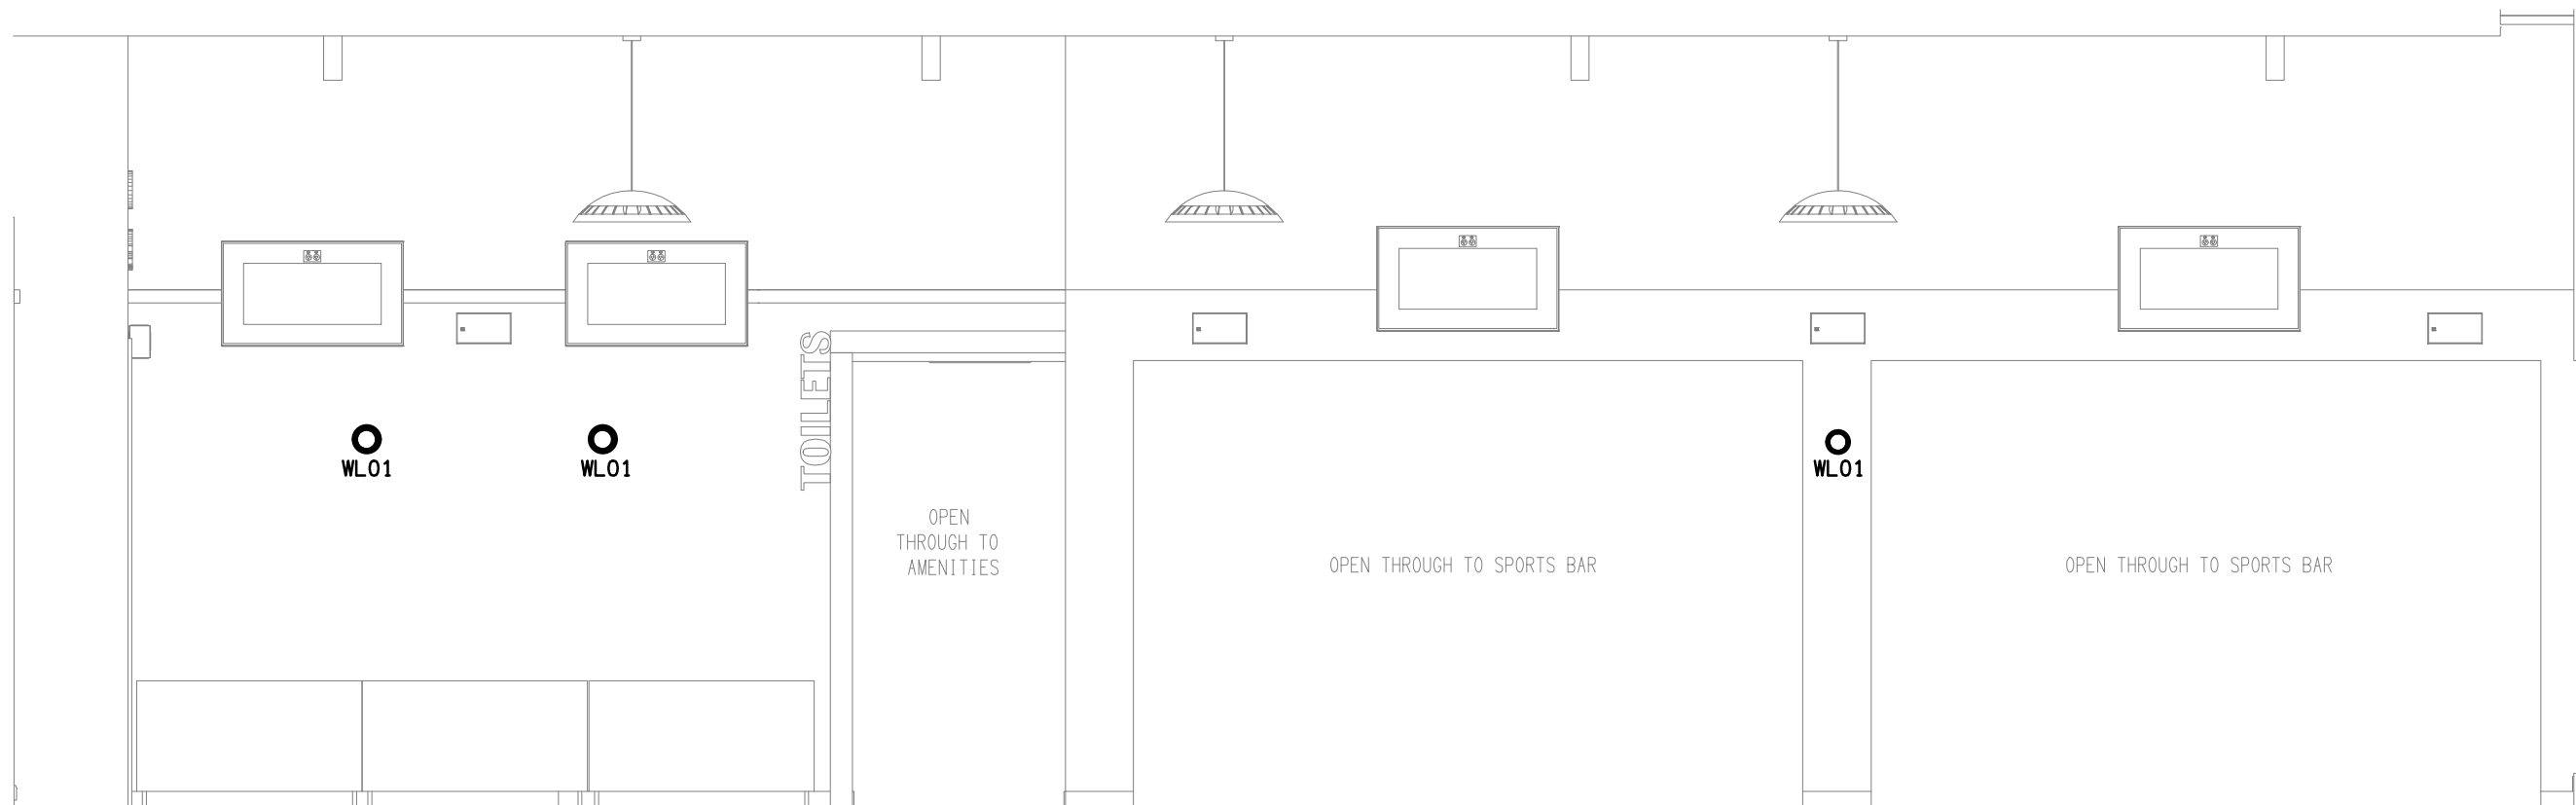

**DETAIL G**  
DINING HALL ELEVATION 2  
SCALE 1: 50

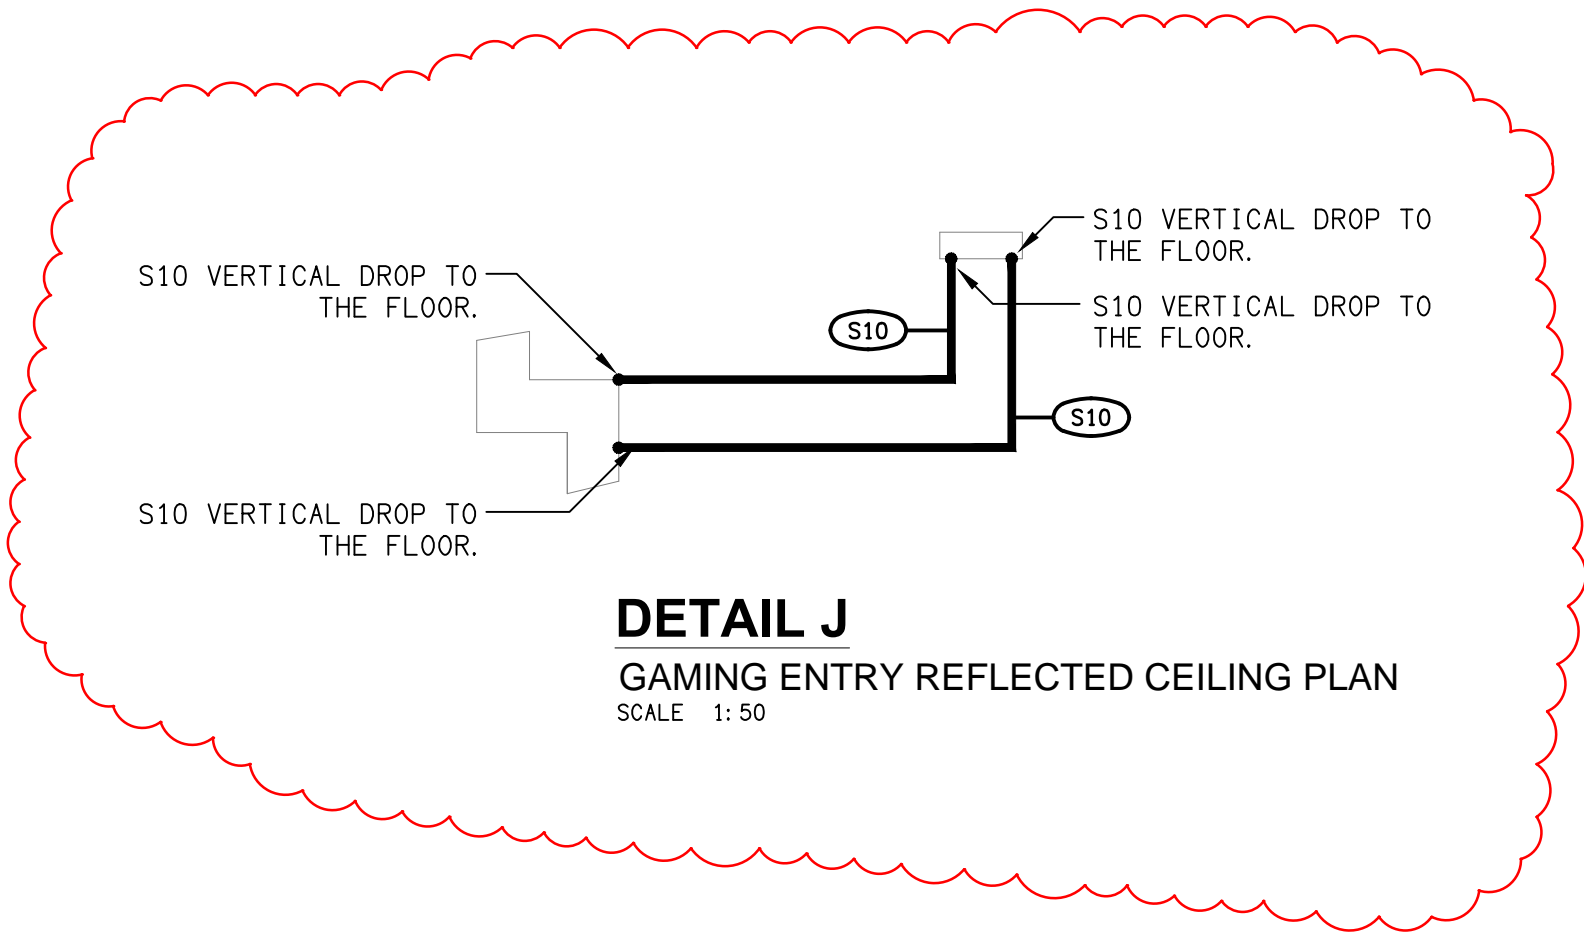

**DETAIL J**  
GAMING ENTRY REFLECTED CEILING PLAN  
SCALE 1: 50

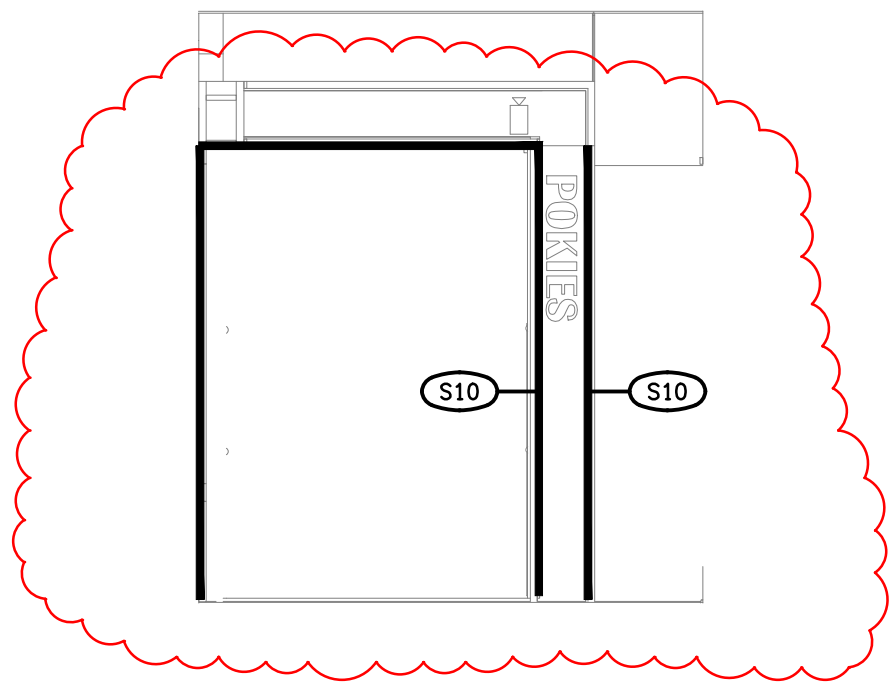

**DETAIL J**  
GAMING ENTRY ELEVATION  
SCALE 1: 50