



DETAIL A
FEMALE WC ELEVATION
SCALE 1:25

DETAIL B
MALE WC ELEVATION
SCALE 1:25

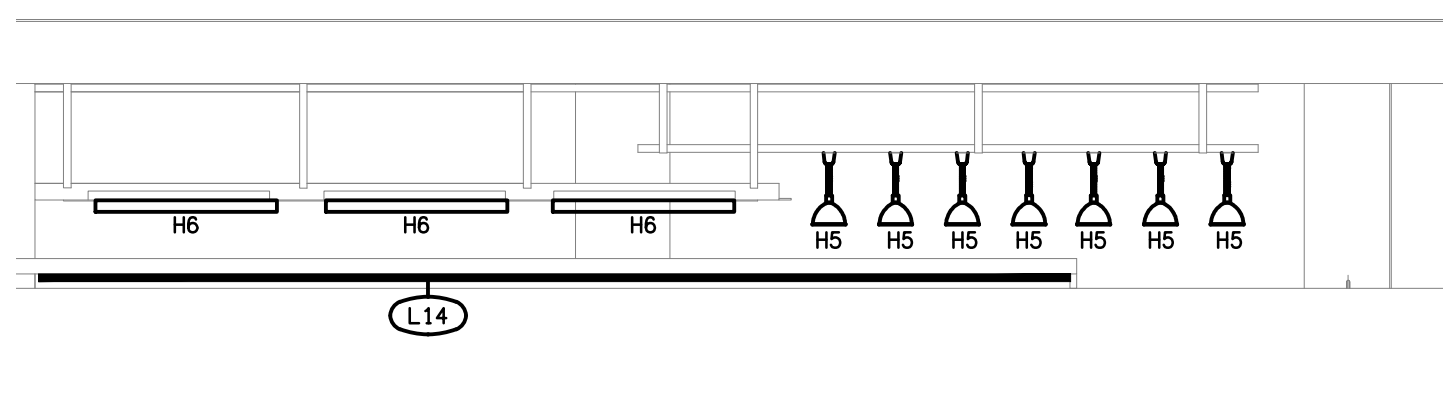

DETAIL D
SERVERY COUNTER ELEVATION
SCALE 1:50

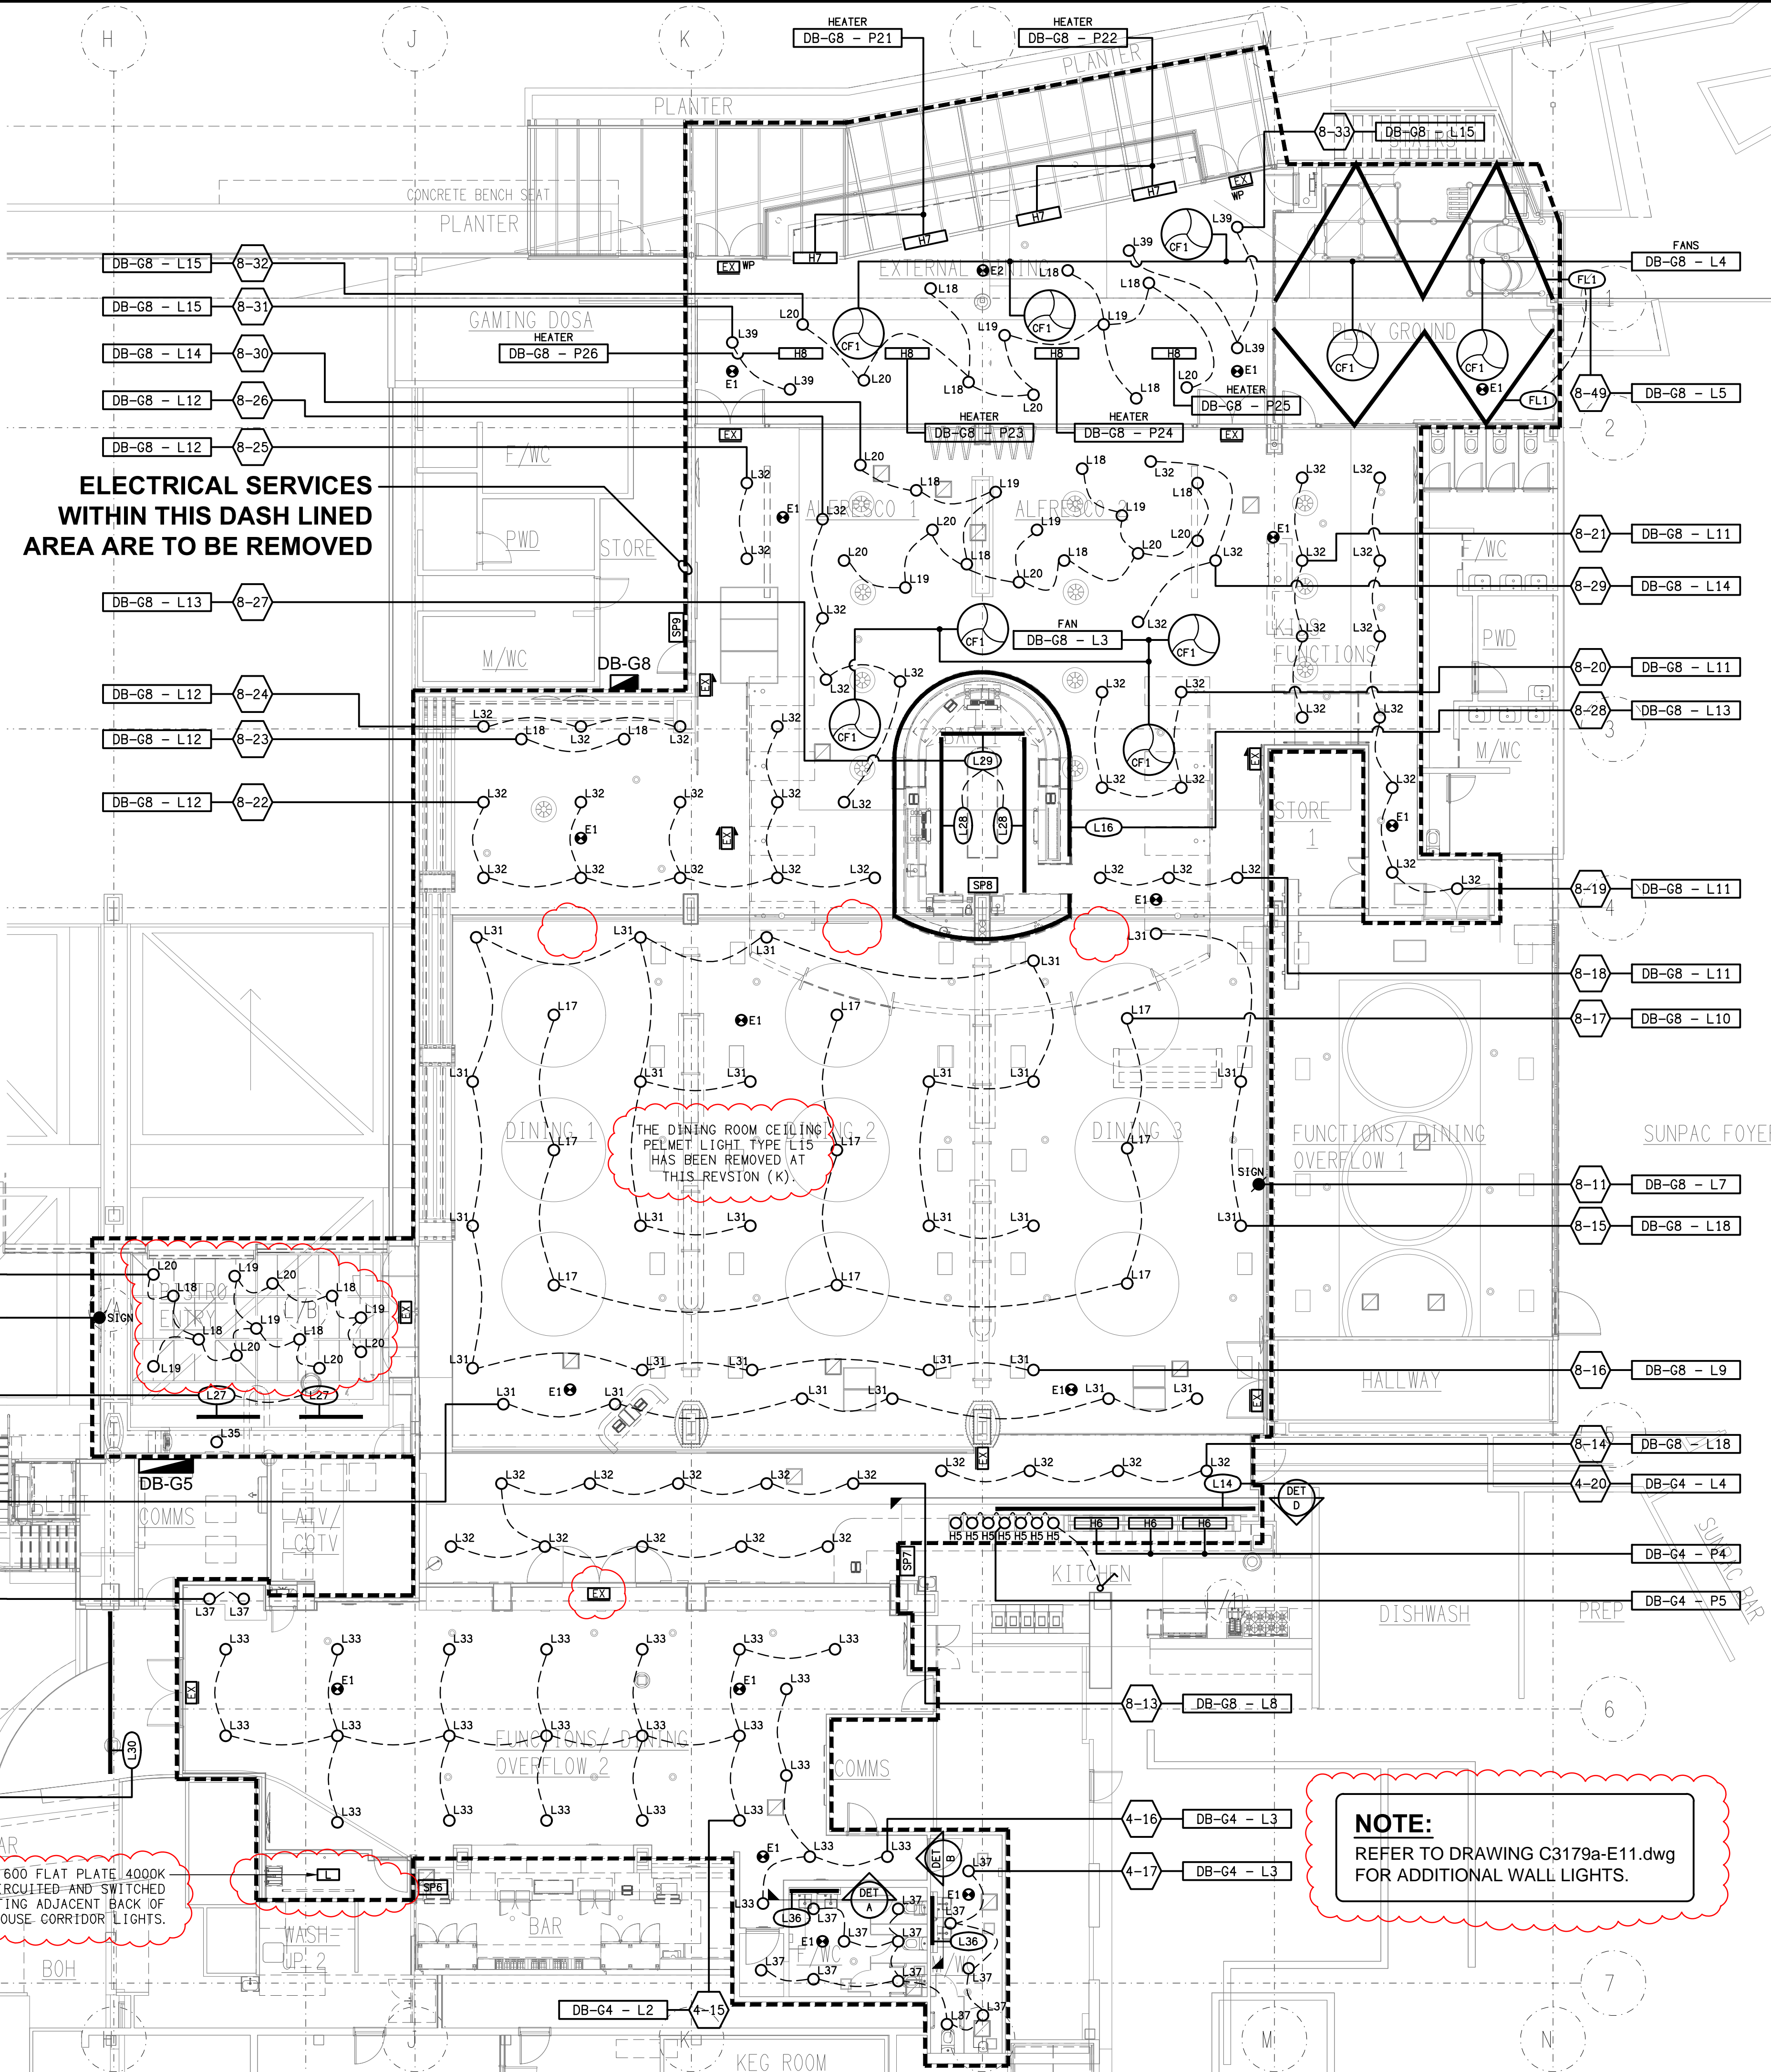

**ELECTRICAL SERVICES
WITHIN THIS DASH LINED
AREA ARE TO BE REMOVED**

THE DINING ROOM CEILING
PELMET LIGHT TYPE L15
HAS BEEN REMOVED AT
THIS REVISION (K).

NOTE:
REFER TO DRAWING C3179a-E11.dwg
FOR ADDITIONAL WALL LIGHTS.

PROVIDE A 300 x 600 FLAT PLATE 4000K
LED TROFFER CIRCULATED AND SWITCHED
WITH THE EXISTING ADJACENT BACK OF
HOUSE CORRIDOR LIGHTS.

THE COPYRIGHT OF THIS DRAWING REMAINS THE PROPERTY OF
THE ELECTRICAL DESIGN GROUP.

USE FIGURED DIMENSIONS IN PREFERENCE TO SCALE.

ALL DIMENSIONS TO BE VERIFIED ONSITE.

K	CONSTRUCTION	28/11/2025
REV:	DESCRIPTION:	DATE:

ELECTRICAL DESIGN GROUP
ELECTRICAL BUILDING SERVICES CONSULTANTS

BRISBANE: P.O. Box 15 Sherwood Qld 4075
Phone: (07) 3278 4375
Email: brisbane@edg.net.au
Web: www.edg.net.au

ELECTRICAL DESIGN GROUP BRISBANE PTY LTD
ACN 092 710 793

TRADING AS:
ELECTRICAL DESIGN
GROUP

PROJECT:

**SUNNYBANK COMMUNITY
SPORTS CLUB**

SITE ADDRESS:

470 McCULLOUGH STREET
SUNNYBANK

SCALE: SHEET SIZE:

1:100 UNO AT A1

DRAWING TITLE:

**ELECTRICAL SERVICES
BISTRO & BAR
REFLECTED CEILING PLAN**

PROJECT NO: DRAWING NO: REVISION:

C3179a E06 K