




EXISTING ELECTRICAL SERVICES ON THIS SIDE OF THE DASHED LINE ARE TO REMAIN AS IS, UNLESS NOTED OTHERWISE.

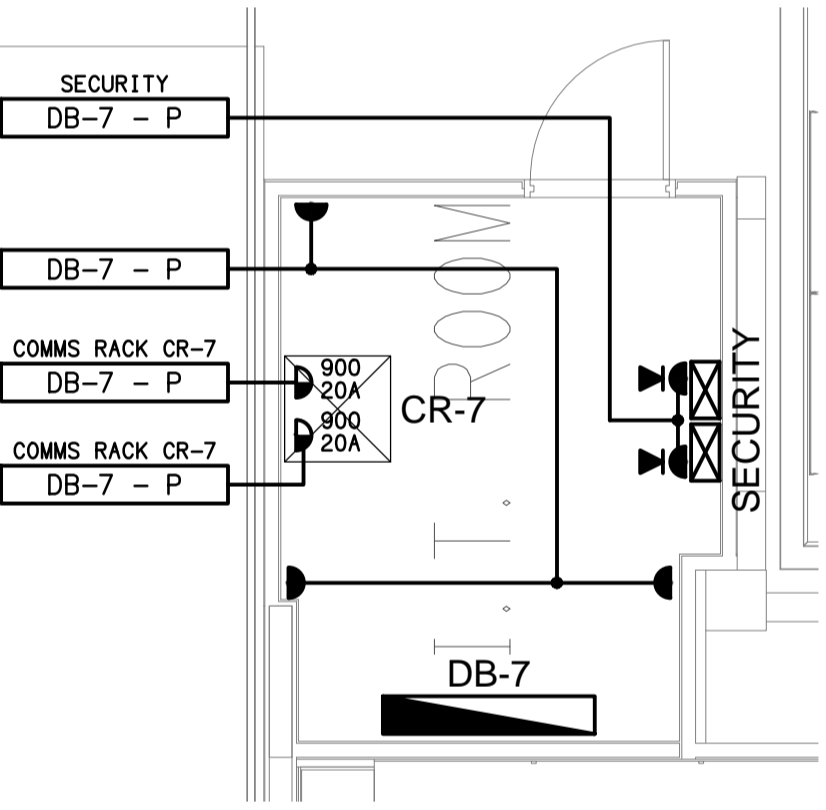

DETAIL A
IT ROOM FLOOR PLAN
SCALE 1:50

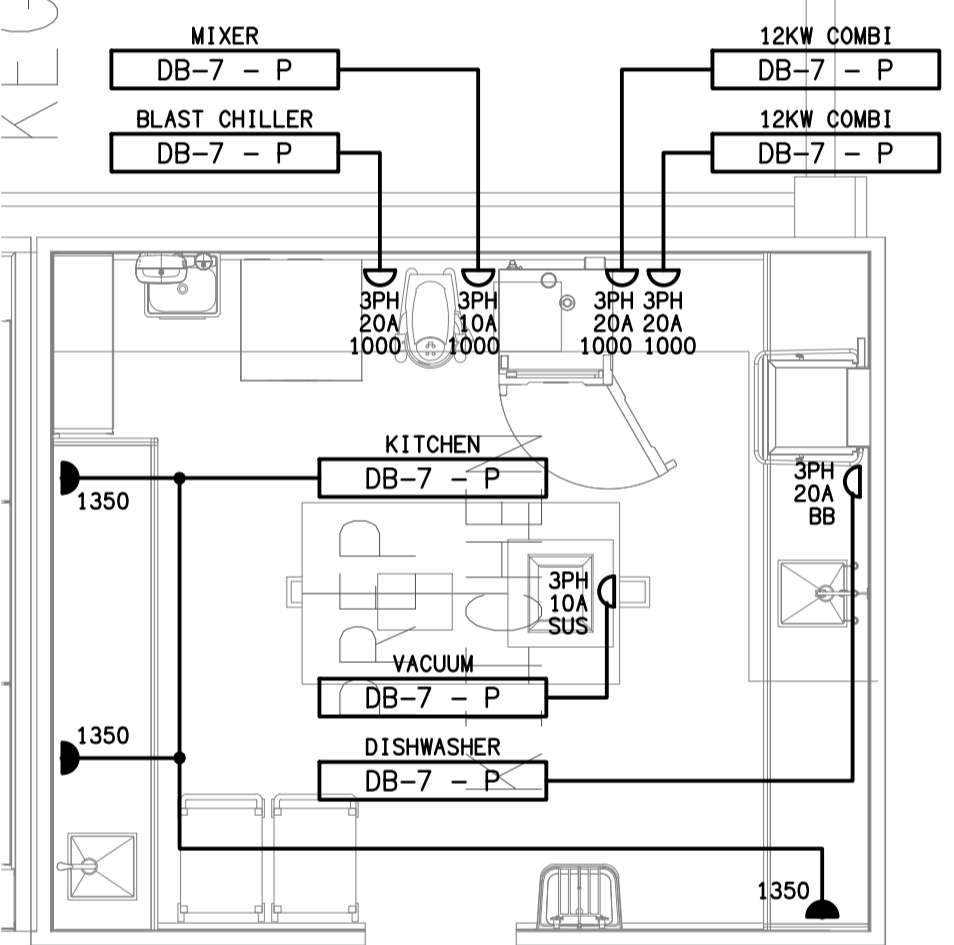

DETAIL B
PREP KITCHEN FLOOR PLAN
SCALE 1:50

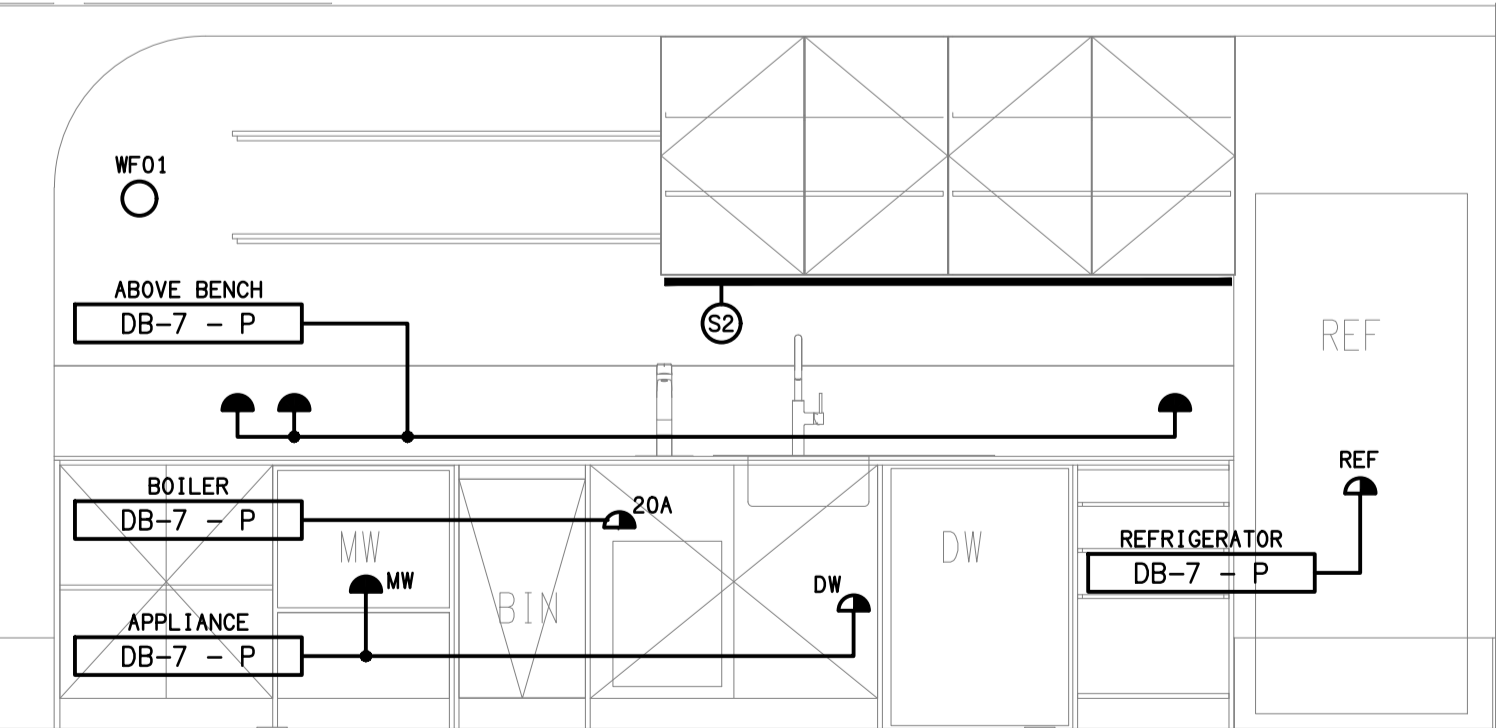

DETAIL C
KITCHENETTE BENCH ELEVATION
SCALE 1:25

ELECTRICAL DESIGN GROUP BRISBANE PTY LTD
ACN 092 710 793
TRADING AS:
ELECTRICAL DESIGN GROUP

THE COPYRIGHT OF THIS DRAWING REMAINS THE PROPERTY OF THE ELECTRICAL DESIGN GROUP.
USE FIGURED DIMENSIONS IN PREFERENCE TO SCALE.
ALL DIMENSIONS TO BE VERIFIED ONSITE.

ELECTRICAL DESIGN GROUP
ELECTRICAL BUILDING SERVICES CONSULTANTS
BRISBANE GOLD COAST

P.O.Box 15, Sherwood Q.4075
Phone: (07) 3278 4375
Email: brisbane@edg.net.au
Web: www.edg.net.au

PROJECT:
THE LION RICHLANDS - STAGE 2

133 PINE ROAD, RICHLANDS

A	PRELIMINARY	12/05/2026
REV:	DESCRIPTION:	DATE:

DRAWING:
ELECTRICAL SERVICES
BASEMENT LEVEL FLOOR PLAN

SCALE: 1:100 UNO	AT A1	PROJECT NO: C3457a	DRAWING NO: E05	REVISION: A
---------------------	-------	------------------------------	---------------------------	-----------------------