




## LEGEND

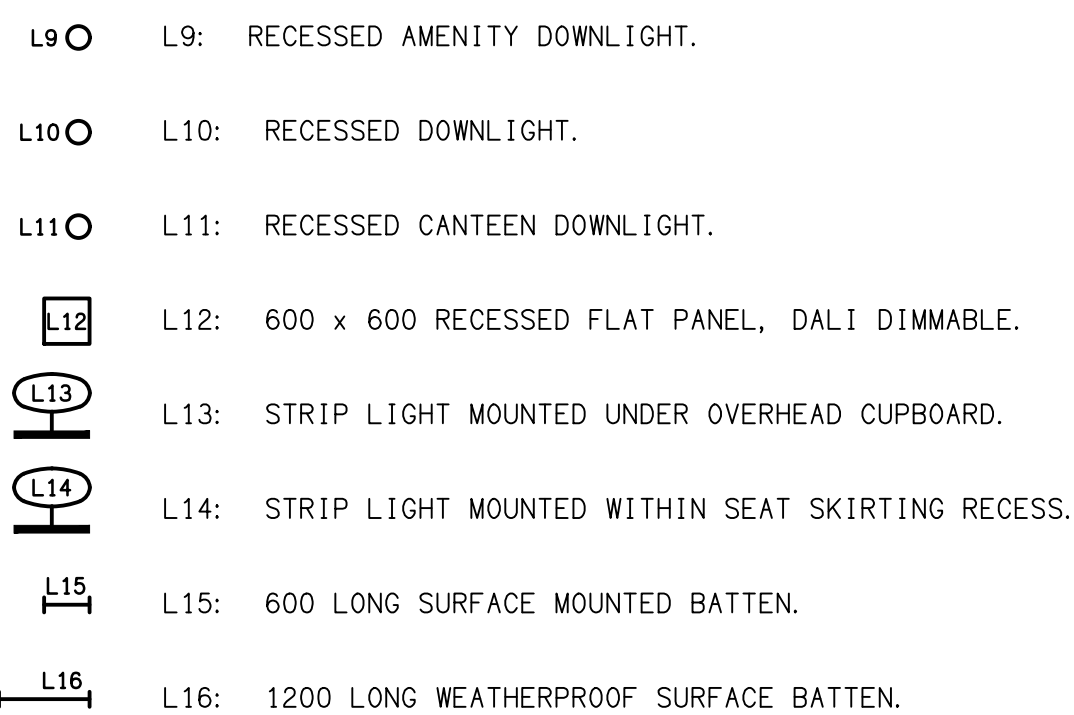

 FIRE CURTAIN, TYPE x.

 FIRE CURTAIN CONTROL PANEL, TYPE x.



**NOTE**  
THE MOUNTING ARRANGEMENTS AND OUTLETS SHOWN ON THIS DETAIL ARE GENERIC AND MAY NOT BE REQUIRED ON THIS PROJECT.

CONFIRM COLOUR OF ALL  
'BULKHEAD" OUTLETS ON SITE.

— PROVIDE A RAISED STAINLESS STEEL FLOOR MOUNTED HOUSING FOR THE "FLOOR" MOUNTED OUTLET AS PART OF THE ELECTRICAL SUBCONTRACT. SUBMIT DETAILS FOR APPROVAL.

Rx - RELAY x.



1. THE EMERGENCY LIGHT UNSWITCHED ACTIVE / GENERAL LIGHTING SWITCHED ACTIVE CIRCUIT ARRANGEMENT AND CONTROL IS TYPICAL FOR ALL CIRCUITS SUPPLYING EMERGENCY LIGHTS.
2. PROVIDE ADDITIONAL CONTROL RELAYS (CRx) CONFIGURED AS PER CRa AND CRb FOR ALL ADDITIONAL LIGHTING CIRCUITS THAT SUPPLY LIGHTS IN THE VICINITY OF THE EMERGENCY LIGHTS.



**PROPOSED TWO  
STOREY BUILDING B**

# PROPOSED PADMOUNT SUBSTATION & MSB WORKS.

**BUILDINGS A & B WORKS**  
SCALE 1: 2000

REV	DESCRIPTION	DATE
DRAWING:		
<b>ELECTRICAL SERVICES</b>		
<b>LEGEND &amp; DETAILS</b>		

SCALE:  
NOT TO SCALE AT A1

PROJECT NO:  
**C2717a**

DRAWING NO.  
**E01**

REVISION:  
**F**

ELECTRICAL DESIGN GROUP BRISBANE  
PTY LTD  
ACN 092 710 793

---

TRADING AS:  
ELECTRICAL DESIGN GROUP

THE COPYRIGHT OF THIS DRAWING  
REMAINS THE PROPERTY OF THE  
ELECTRICAL DESIGN GROUP.

USE FIGURED DIMENSIONS.  
IN PREFERENCE TO SCALE.

ALL DIMENSIONS TO BE  
VERIFIED ONSITE.

**ELECTRICAL DESIGN GROUP**  
ELECTRICAL BUILDING SERVICES CONSULTANTS  
BRISBANE GOLD COAST

P.O.Box 15, Sherwood Q.4075  
Phone: (07) 3278 4375  
Email: [brisbane@edg.net.au](mailto:brisbane@edg.net.au)  
Web: [www.edg.net.au](http://www.edg.net.au)

PROJECT: KINGS CHRISTIAN COLLEGE - REEDY CREEK  
GLAs & STUDENT SERVICES KCC49

68 GEMVALE ROAD, REEDY CREEK, QUEENSLAND