



NORTH
EXTERNAL BUILDING ELEVATION
SCALE 1: 200

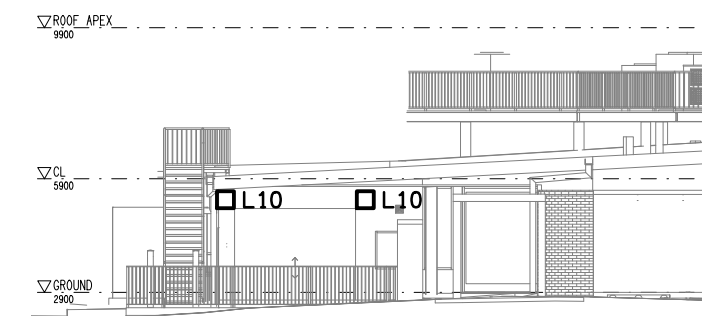

SOUTH
EXTERNAL BUILDING ELEVATION
SCALE 1: 200

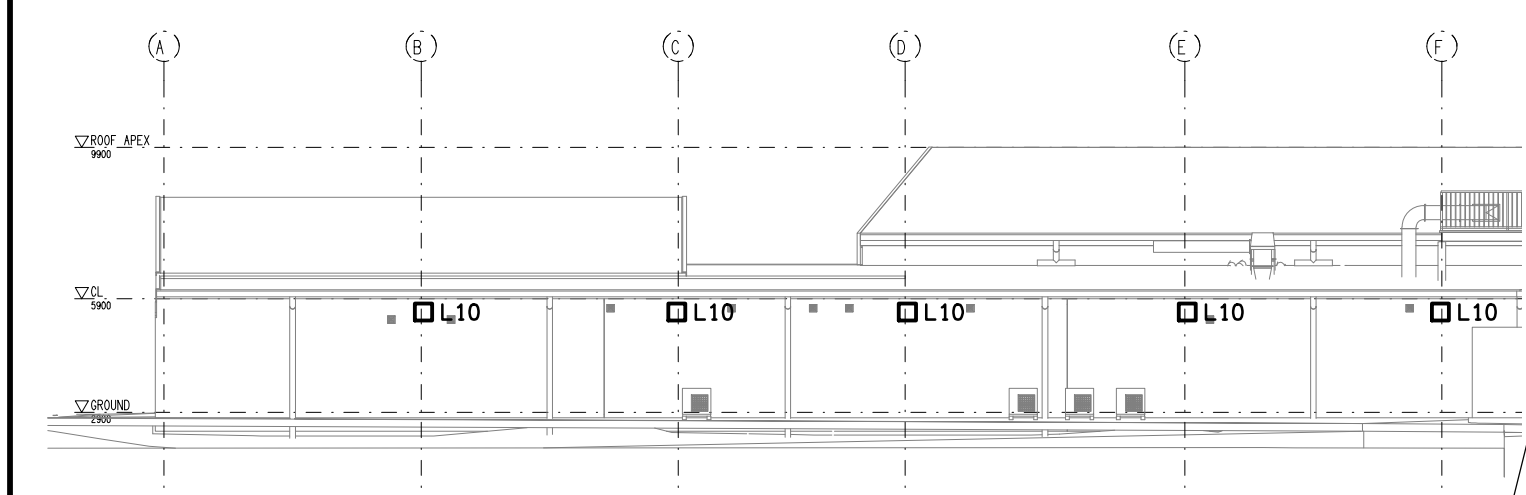

WEST
EXTERNAL BUILDING ELEVATION
SCALE 1: 200