


SCHEMATIC
DB-10 ARRANGEMENT
NOT TO SCALE

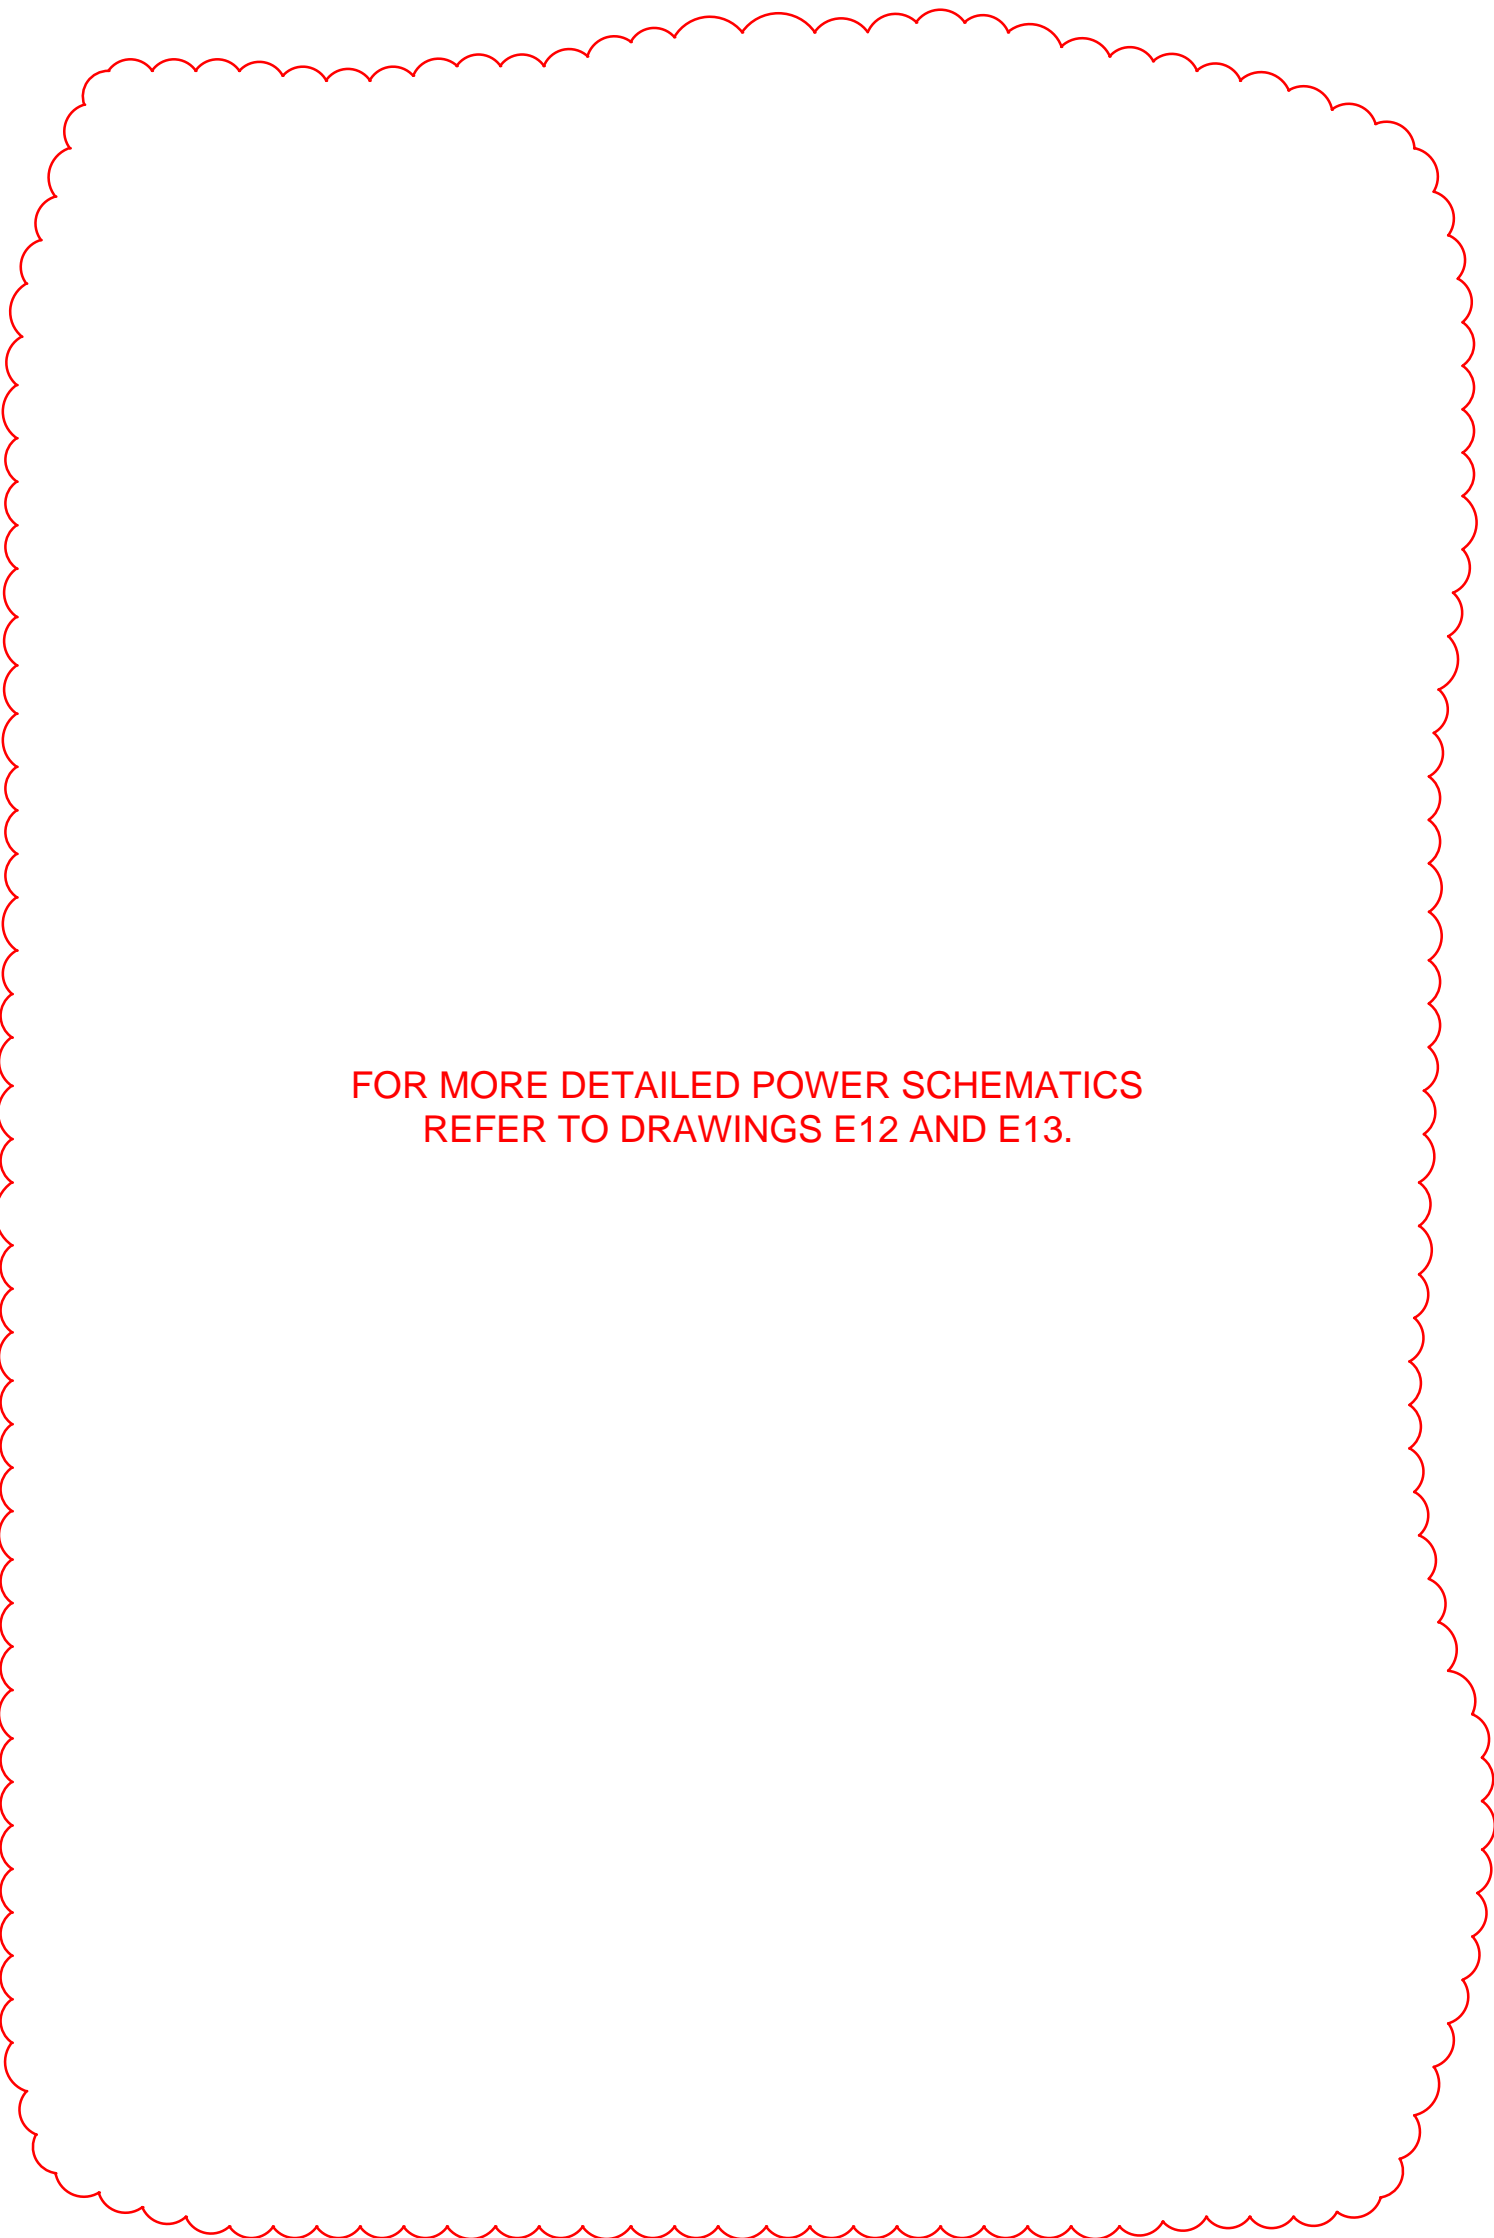

ELECTRICAL DESIGN GROUP BRISBANE
PTY LTD
ACN 092 710 793

TRADING AS:
ELECTRICAL DESIGN GROUP

THE COPYRIGHT OF THIS DRAWING
REMAINS THE PROPERTY OF THE
ELECTRICAL DESIGN GROUP.

USE FIGURED DIMENSIONS
IN PREFERENCE TO SCALE.

ALL DIMENSIONS TO BE
VERIFIED ONSITE.

ELECTRICAL DESIGN GROUP
ELECTRICAL BUILDING SERVICES CONSULTANTS
BRISBANE GOLD COAST

P.O.Box 15, Sherwood Q.4075
Phone: (07) 3278 4375
Email: brisbane@edg.net.au
Web: www.edg.net.au

PROJECT:
KINGS CHRISTIAN COLLEGE
CHAMBERS FLAT, MIDDLE SCHOOL CHA10

38-112 ANZAC AVENUE, CHAMBERS FLAT

F	CONSTRUCTION	21/08/2025
REV:	DESCRIPTION:	DATE:
DRAWING: ELECTRICAL SERVICES SCHEMATICS		
SCALE: NOT TO SCALE AT A1	PROJECT NO: C3232a	DRAWING NO: E02
	REVISION: F	