


EXISTING SCHEMATIC
MAIN SWITCHBOARD
NOT TO SCALE

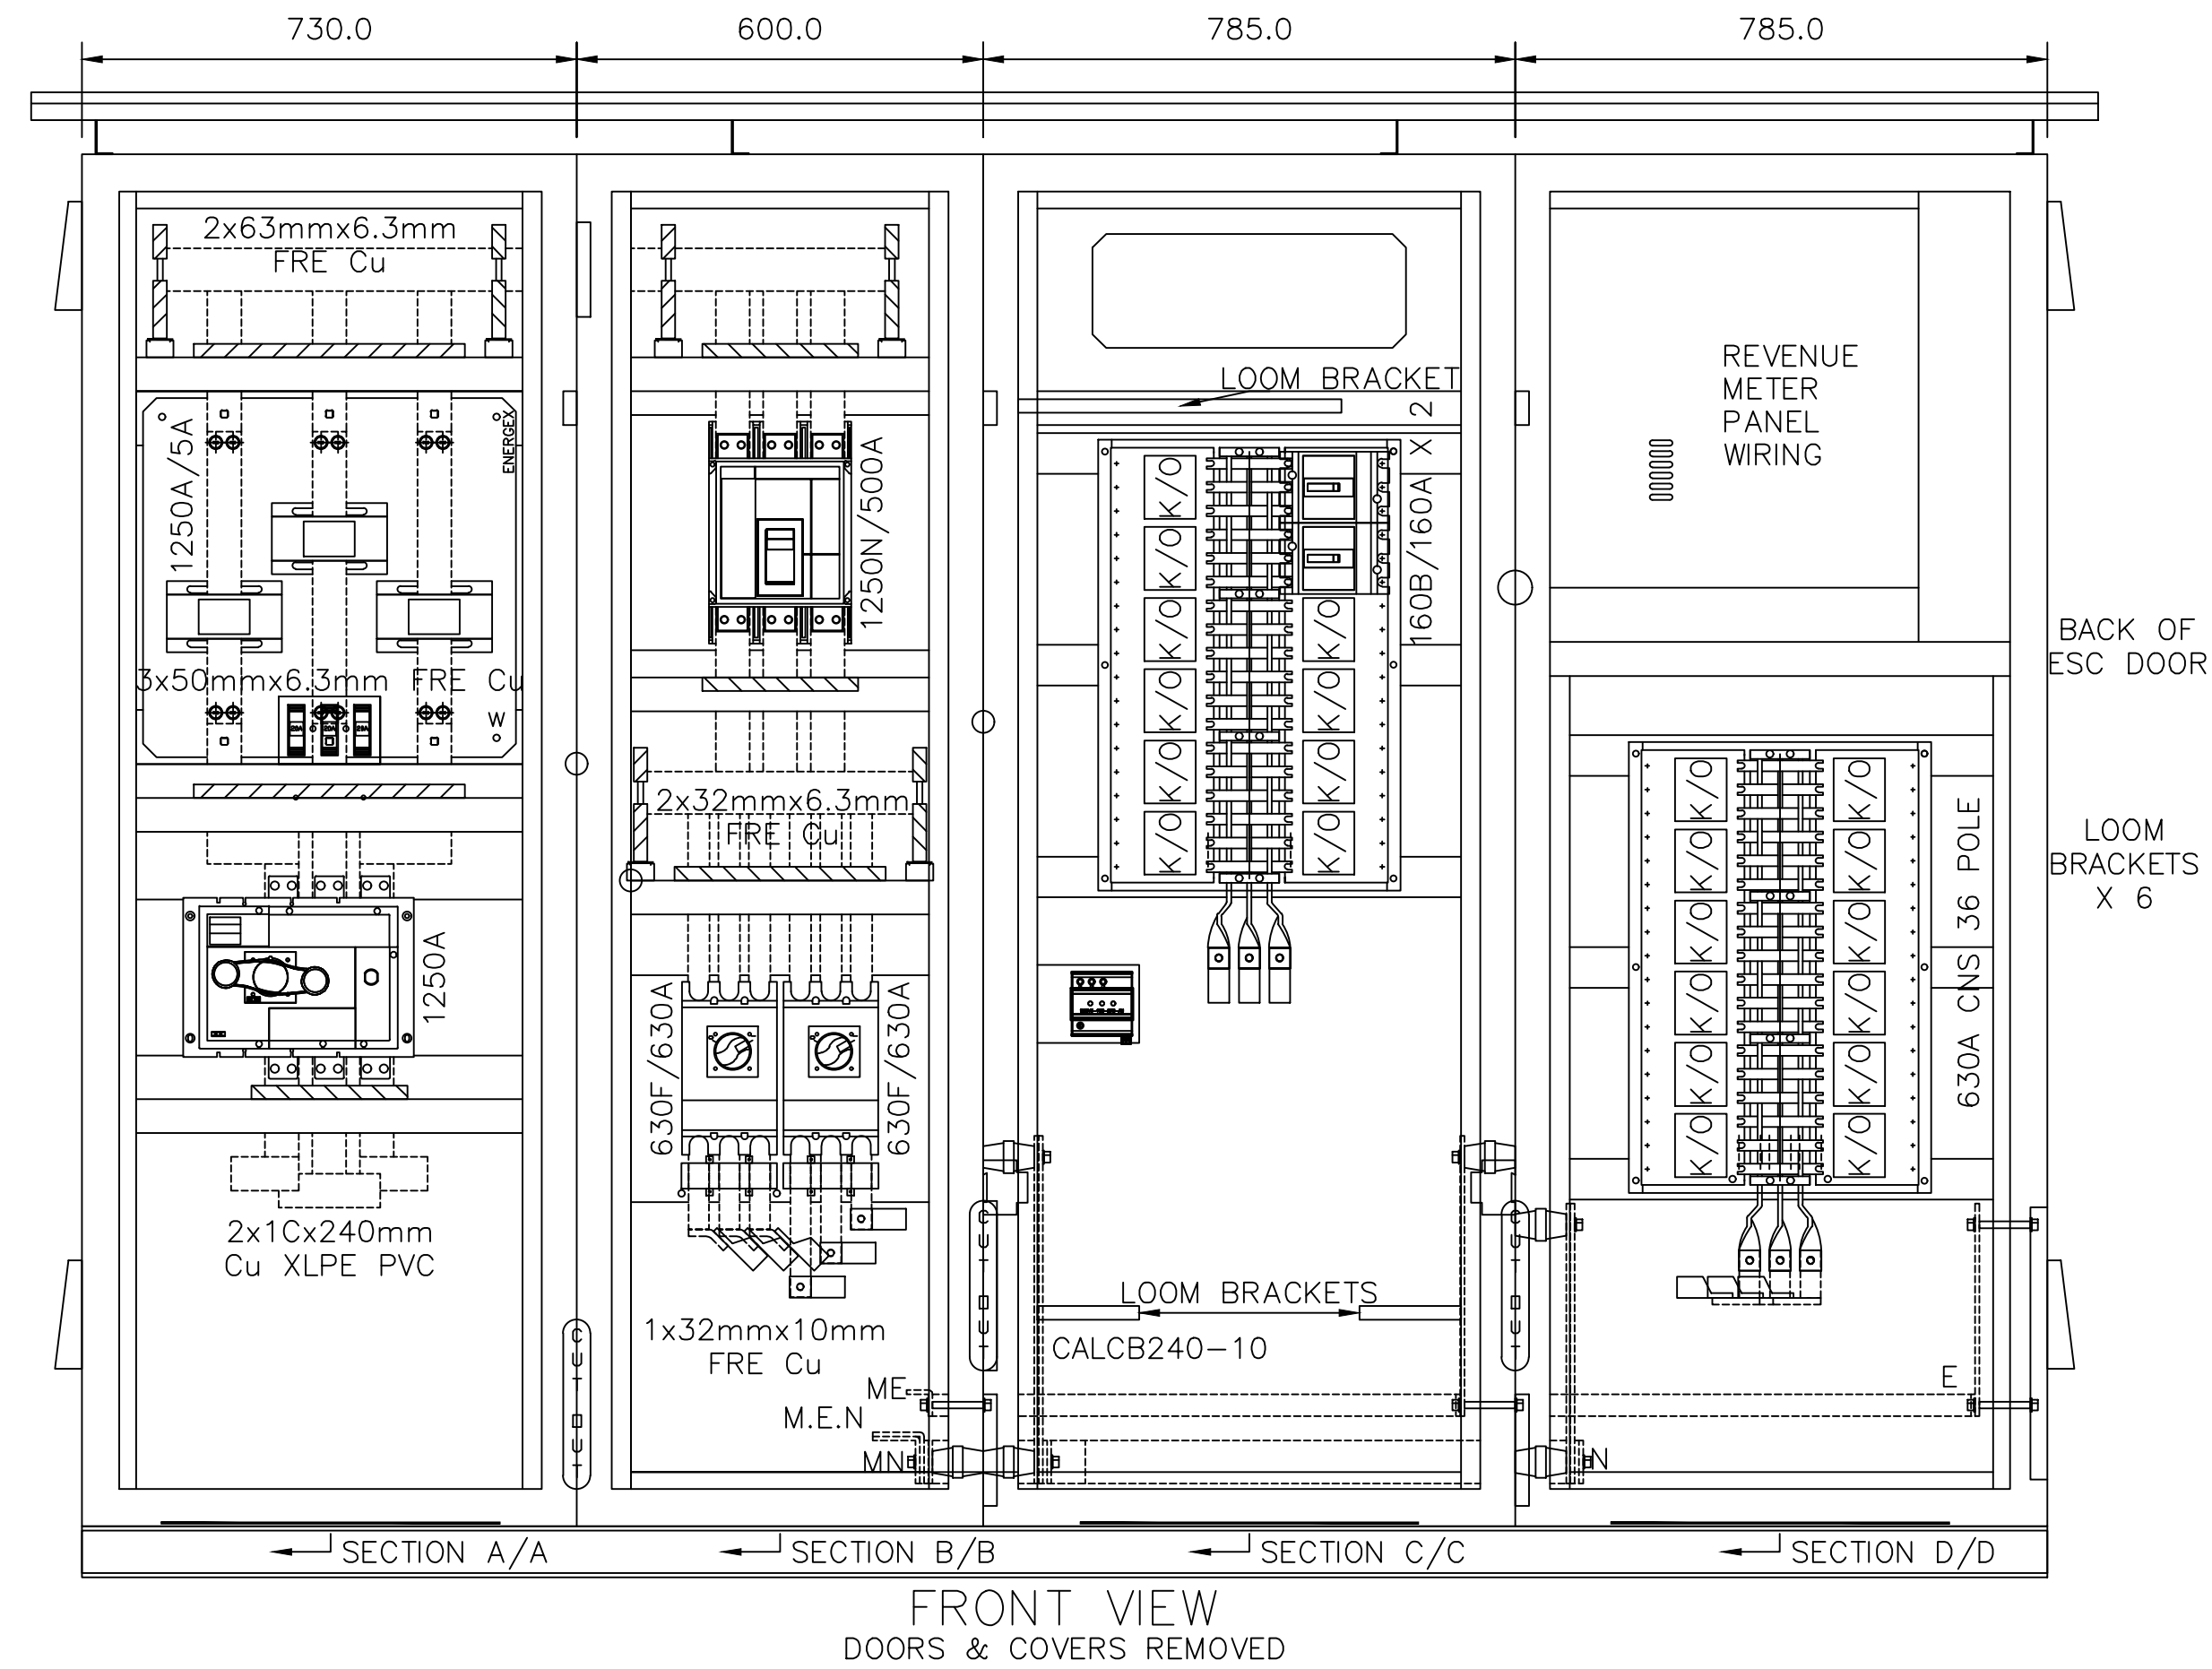

EXISTING SHOP DRAWING
MAIN SWITCHBOARD
NOT TO SCALE