


DETAIL A  
KITCHEN & SERVERY LAYOUT  
SCALE 1:50

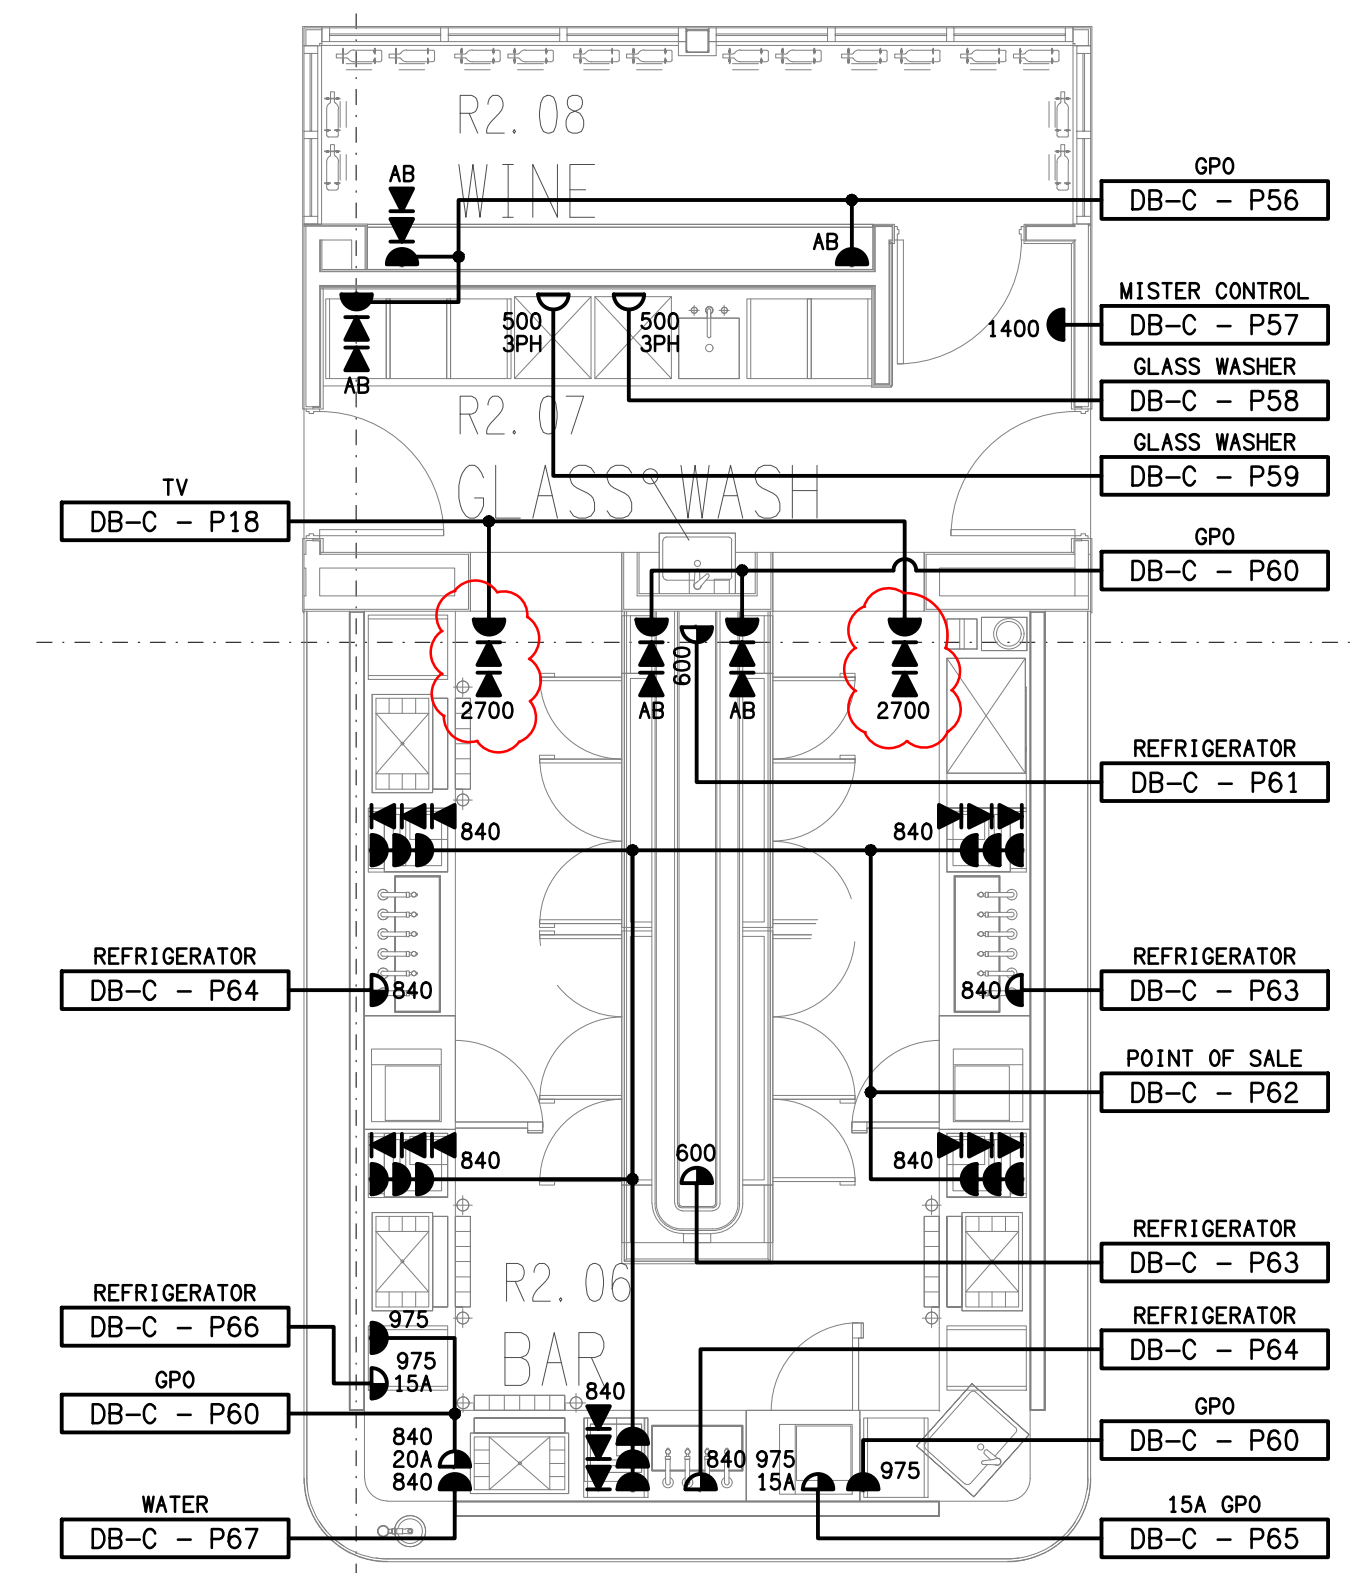

DETAIL B  
BAR & GLASS WASH LAYOUT  
SCALE 1:50