




**PLAN**  
JOINERY & WALL LIGHTING  
SCALE 1: 100

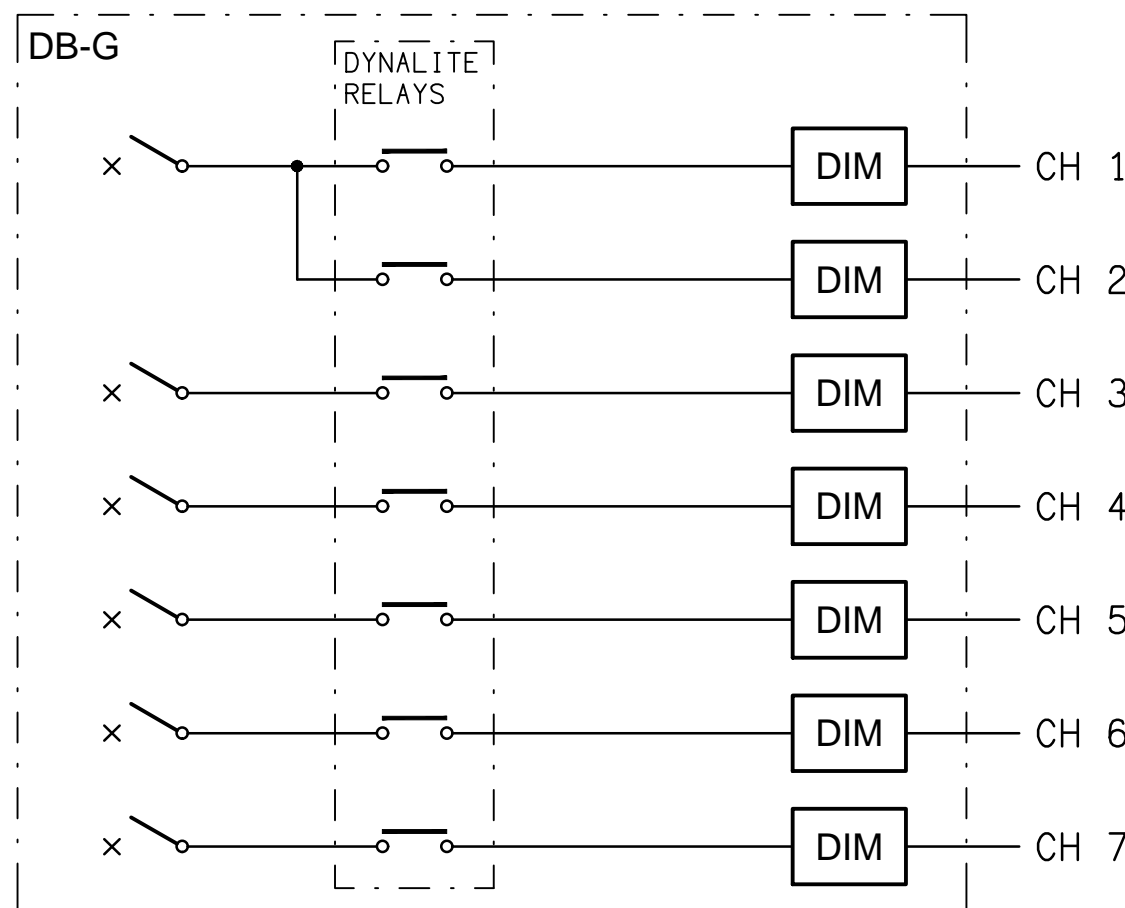


**SCHEMATIC**  
CH 1 - 7 CONTROL  
NOT TO SCALE

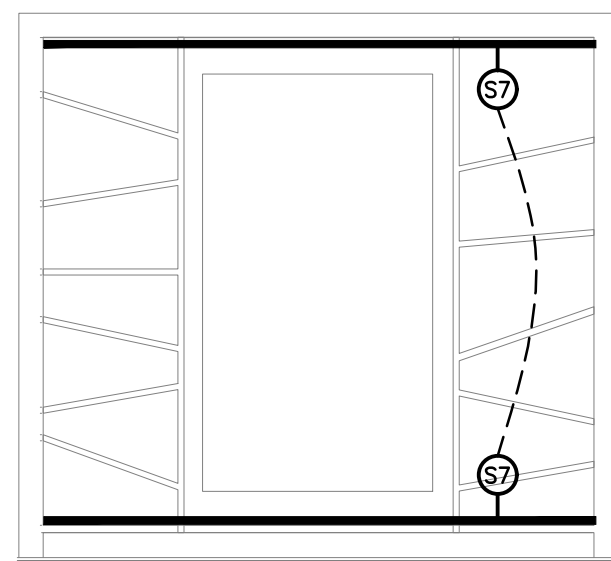

**DETAIL F**  
TYPICAL TV SCREEN S7 ELEVATION  
SCALE 1: 25

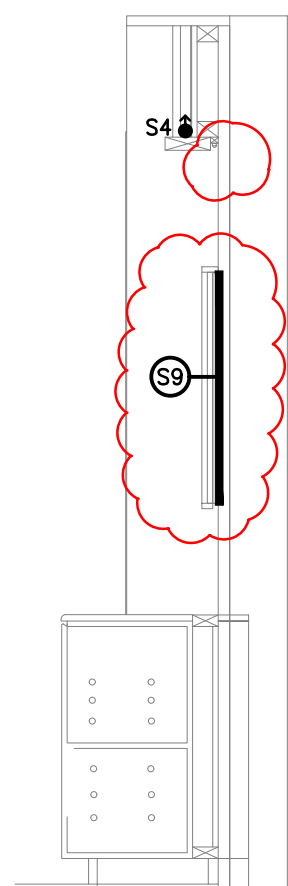


**DETAIL E**  
PROMO S4 / S9 SECTION VIEW  
SCALE 1: 25

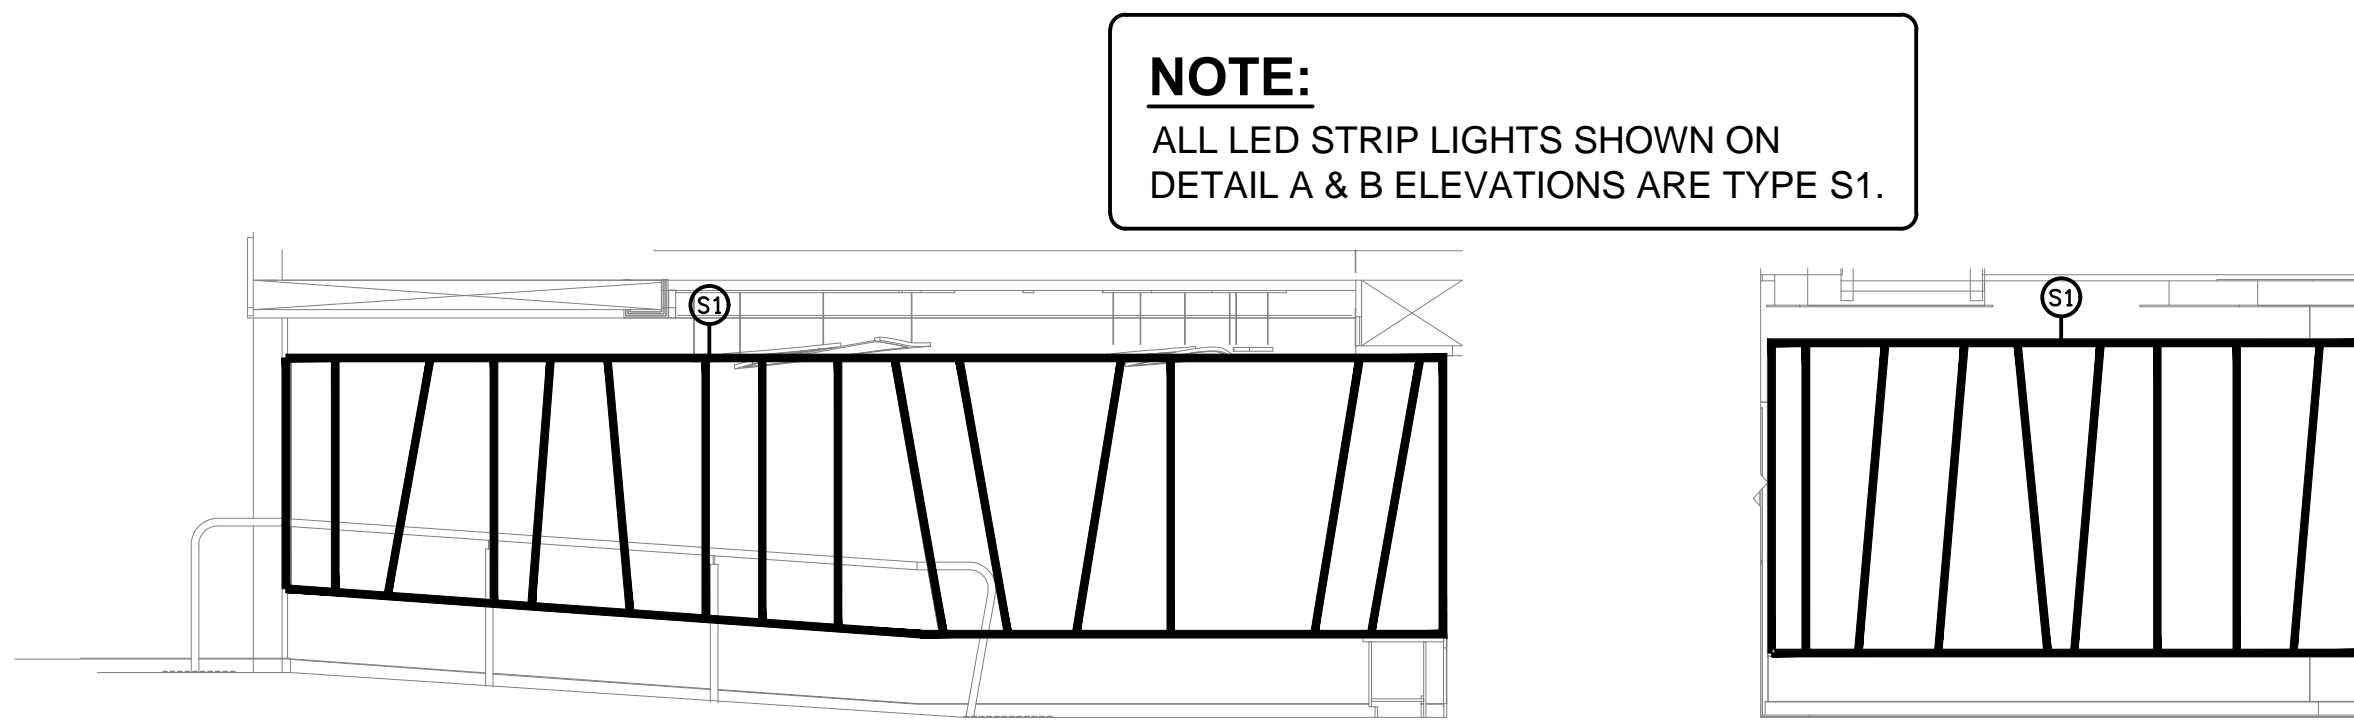


**DETAIL A**  
GAMING LED WALL ELEVATION  
SCALE 1: 50

**DETAIL B**  
GAMING LED WALL ELEVATION  
SCALE 1: 50

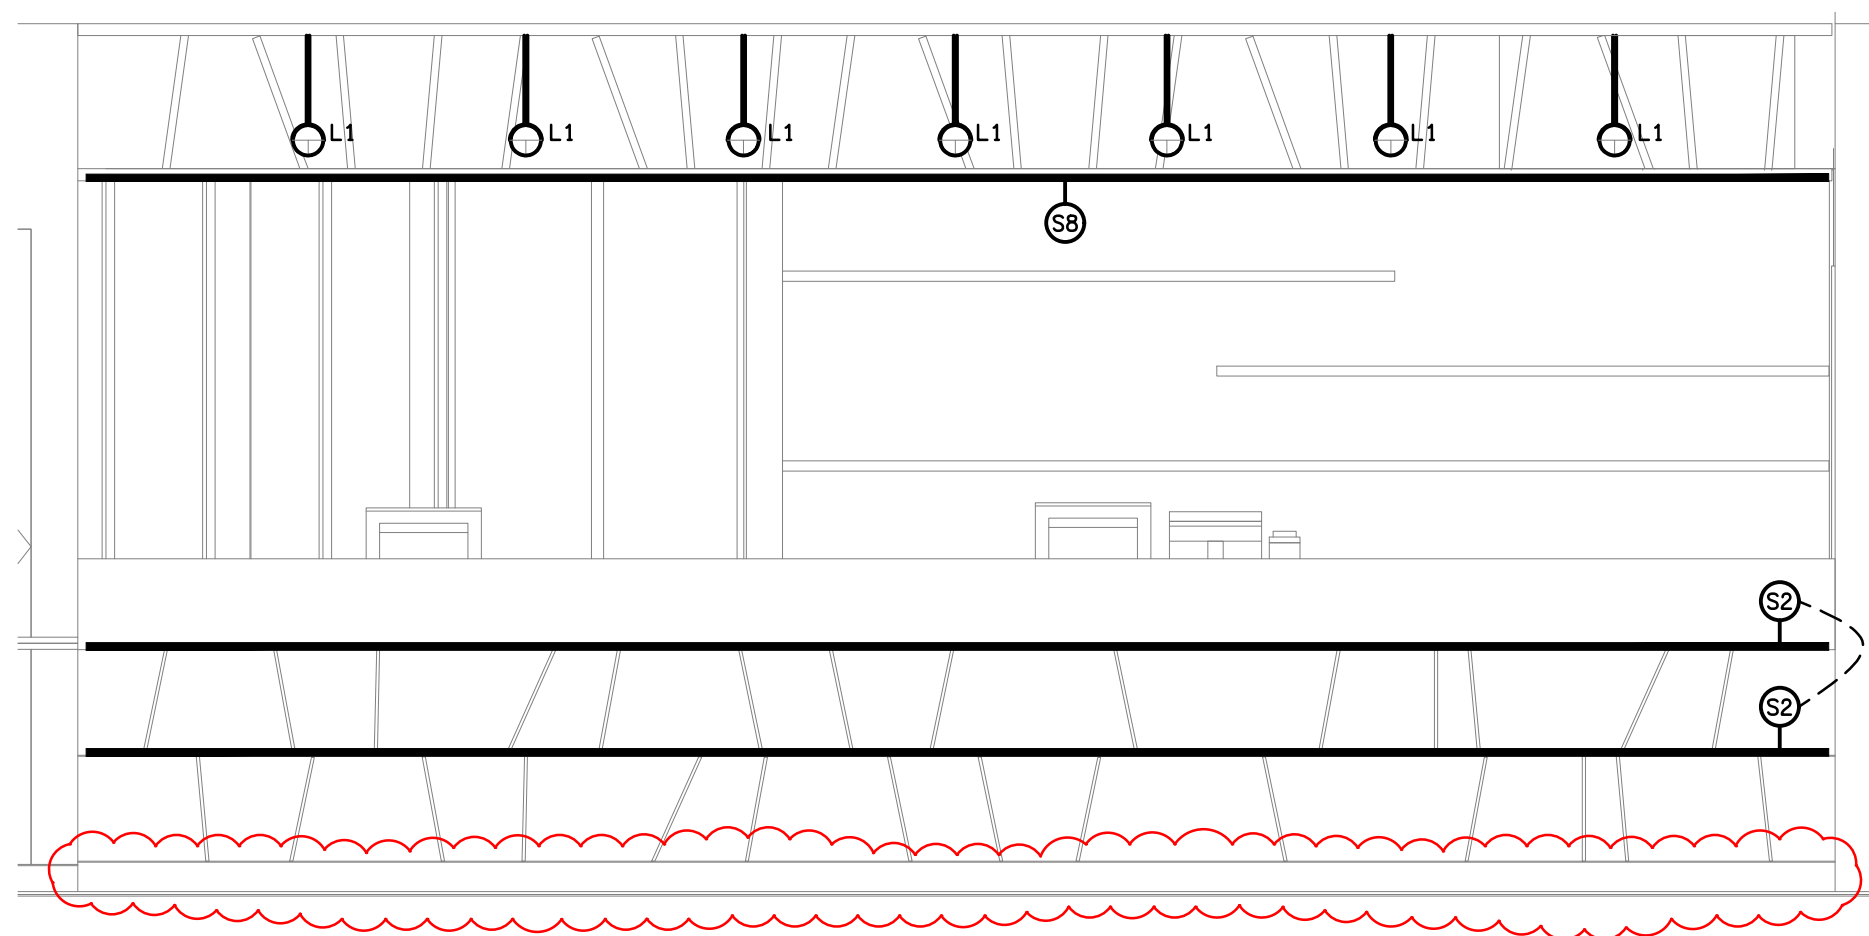

**DETAIL C**  
CASHIER FRONT COUNTER ELEVATION  
SCALE 1: 25

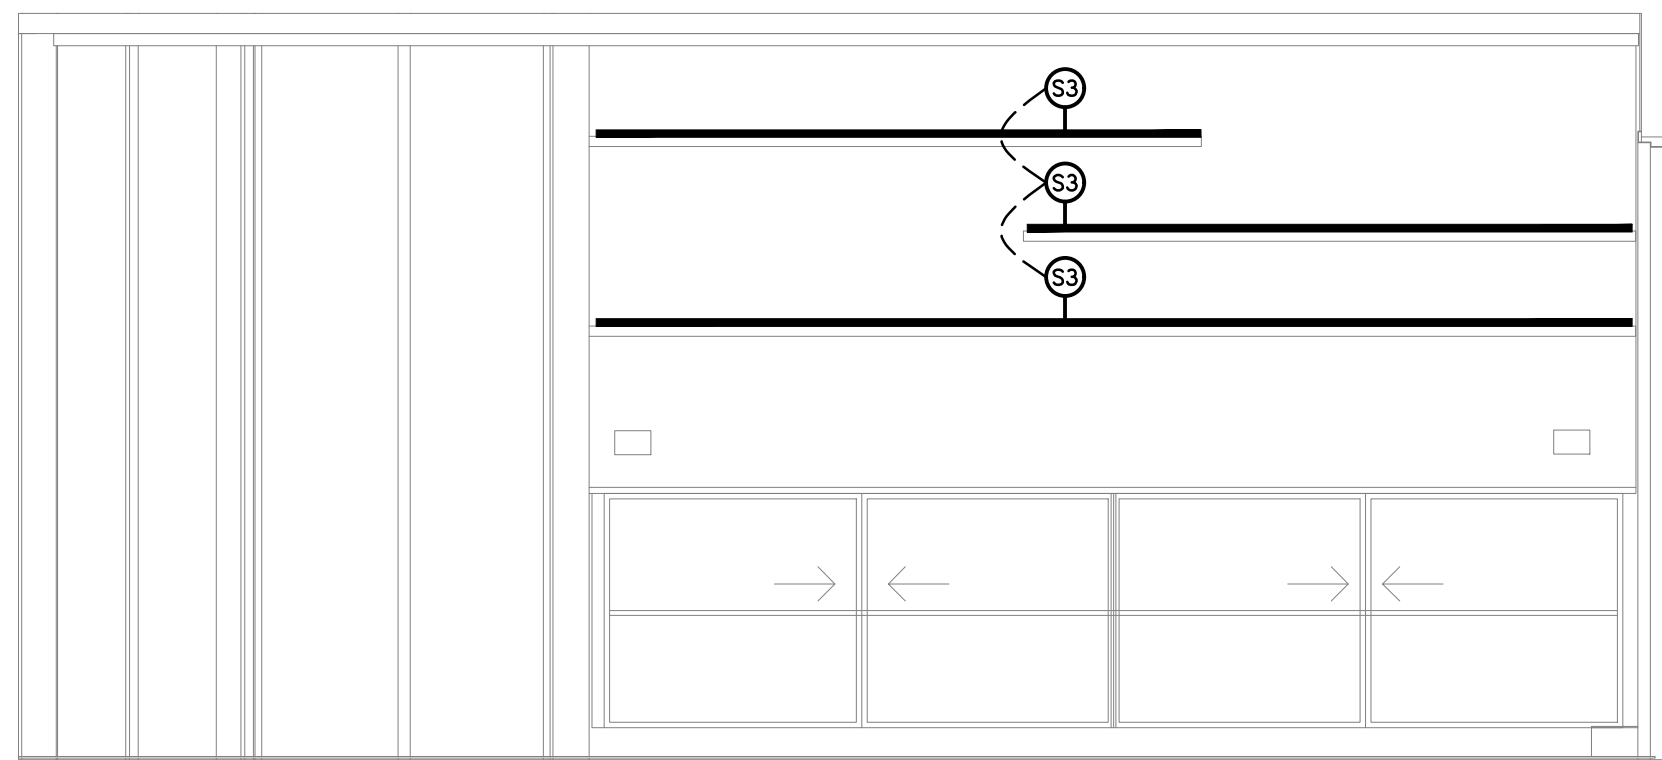

**DETAIL D**  
CASHIER REAR SHELVING ELEVATION  
SCALE 1: 25