


PROPOSED
DISTRIBUTION BOARD ELEVATION
NOT TO SCALE

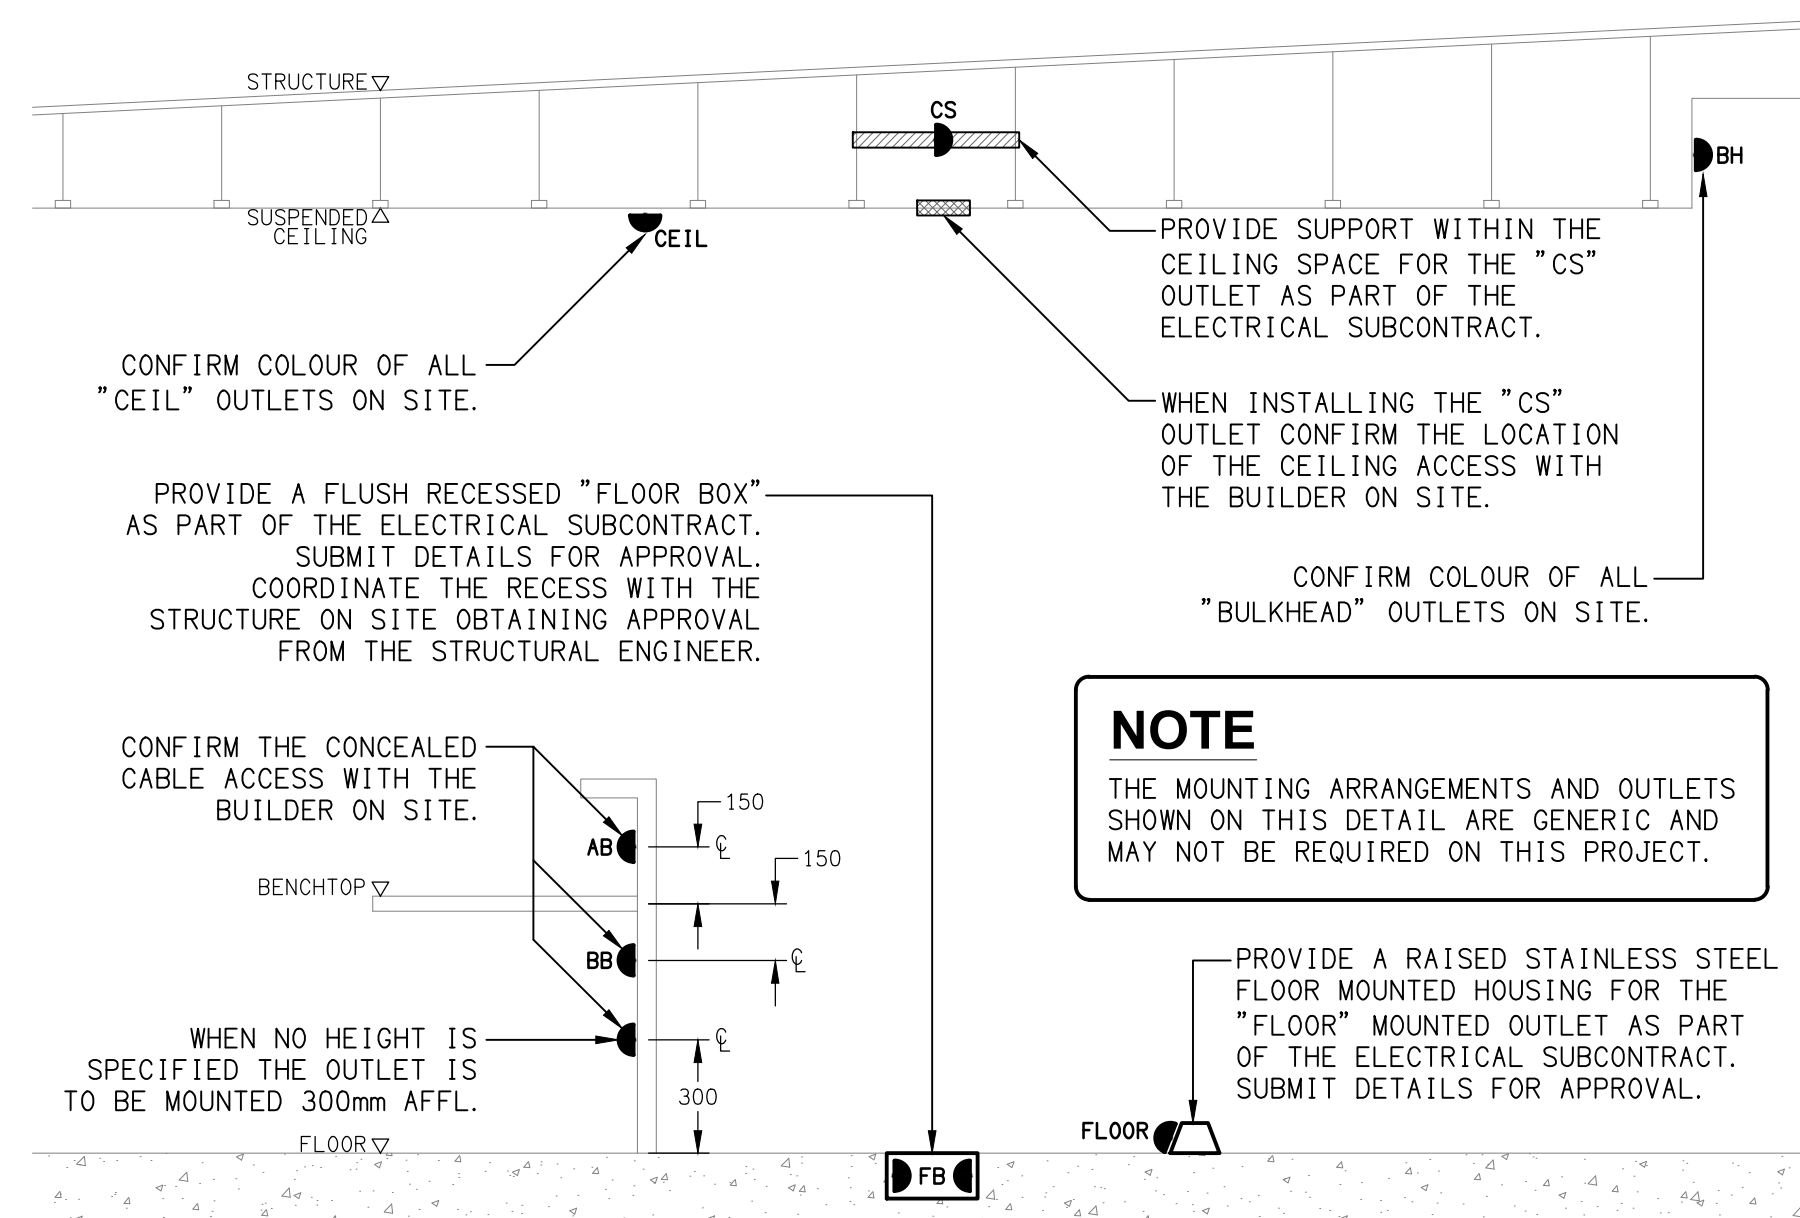

DETAIL

TYPICAL OUTLET MOUNTINGS

NOT TO SCALE



<div>ELECTRICAL DESIGN GROUP BRISBANE PTY LTD ACN 092 710 793</div> <div>TRADING AS: ELECTRICAL DESIGN GROUP</div>	<div>THE COPYRIGHT OF THIS DRAWING REMAINS THE PROPERTY OF THE ELECTRICAL DESIGN GROUP.</div> <div>USE FIGURED DIMENSIONS IN PREFERENCE TO SCALE.</div> <div>ALL DIMENSIONS TO BE VERIFIED ONSITE.</div>	<div><div><div></div><div>ELECTRICAL DESIGN GROUP ELECTRICAL BUILDING SERVICES CONSULTANTS BRISBANE GOLD COAST</div></div><div>P.O.Box 15, Sherwood Q.4075 Phone: (07) 3278 4375 Email: brisbane@edg.net.au Web: www.edg.net.au</div></div>	<div>PROJECT: MARABOON TAVERN, EMERALD 2025 ALTERATIONS</div> <div>CORNER HOSPITAL ROAD & ESMOND STREET, EMERALD</div>	<div>DRAWING: ELECTRICAL SERVICES SCHEMATICS & DETAILS</div> <div>SCALE: NOT TO SCALE AT A1</div> <div><div>PROJECT NO: C3446a</div><div>DRAWING NO: E02</div><div>REVISION: B</div></div>
--	--	---	--	--