


DETAIL A
DATA ROOM PLAN
SCALE 1: 50

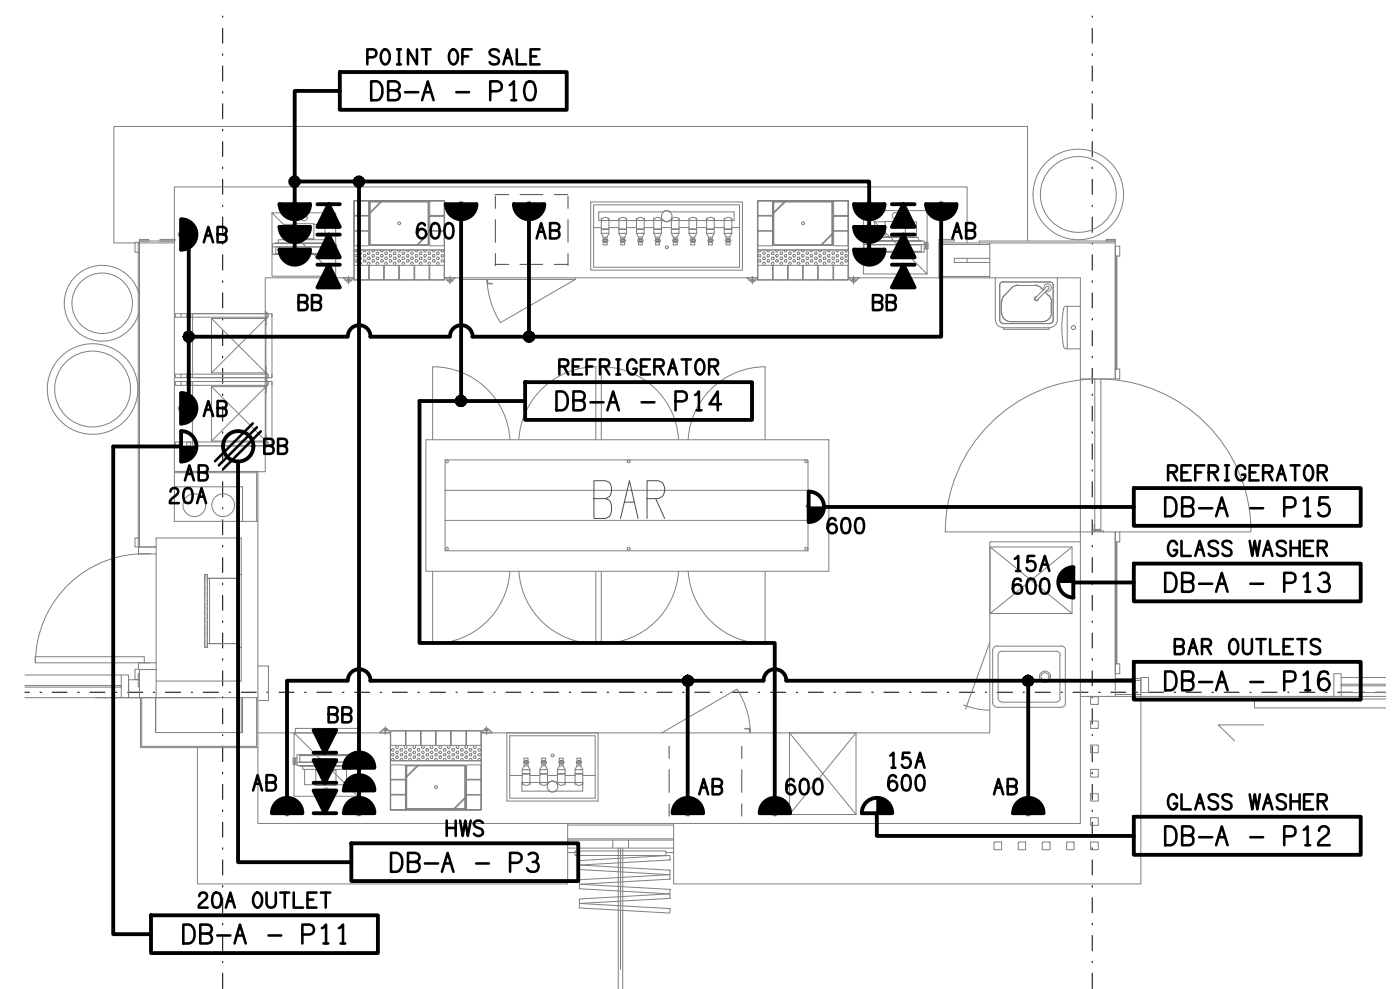

DETAIL B
NEW BAR PLAN
SCALE 1: 50