






**DETAIL 1**  
GAMING BAR COUNTER  
SCALE 1: 50

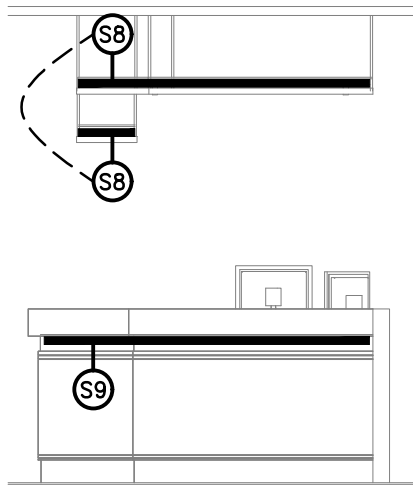

**DETAIL 2**  
GAMING BAR COUNTER  
SCALE 1: 50

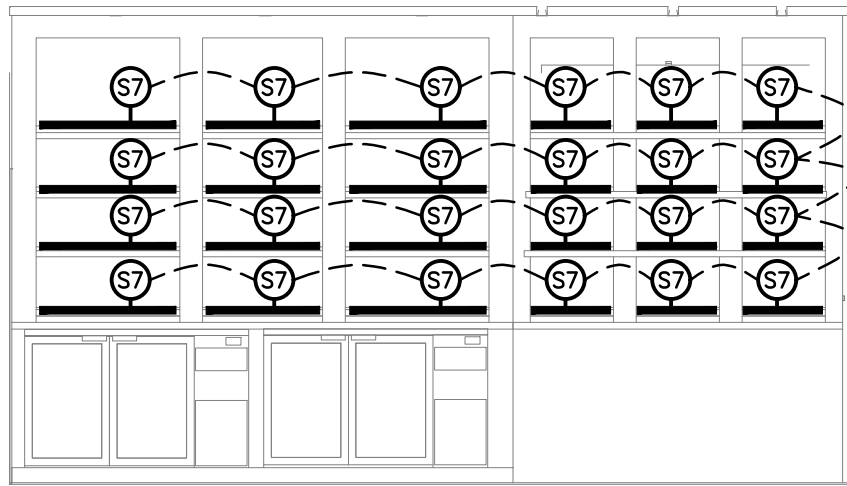

**DETAIL 3**  
GAMING BAR REAR SHELVING  
SCALE 1: 50

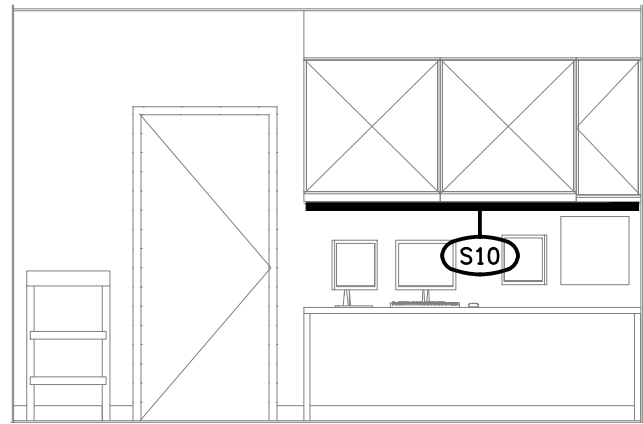


**DETAIL 4**  
OFFICE WORKSTATION  
SCALE 1: 50


THE COPYRIGHT OF THIS DRAWING REMAINS THE PROPERTY OF THE ELECTRICAL DESIGN GROUP.

USE FIGURED DIMENSIONS IN PREFERENCE TO SCALE.


ALL DIMENSIONS TO BE VERIFIED ONSITE.

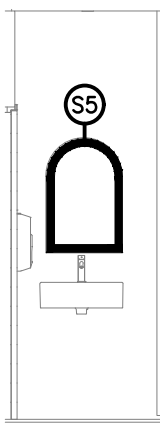


**DETAIL 5**  
FEMALE GAMING  
SCALE 1: 50

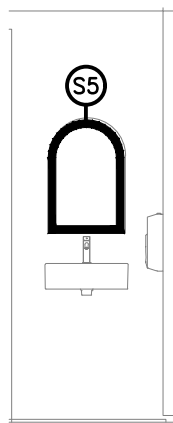


**DETAIL 6**  
MALE GAMING  
SCALE 1: 50

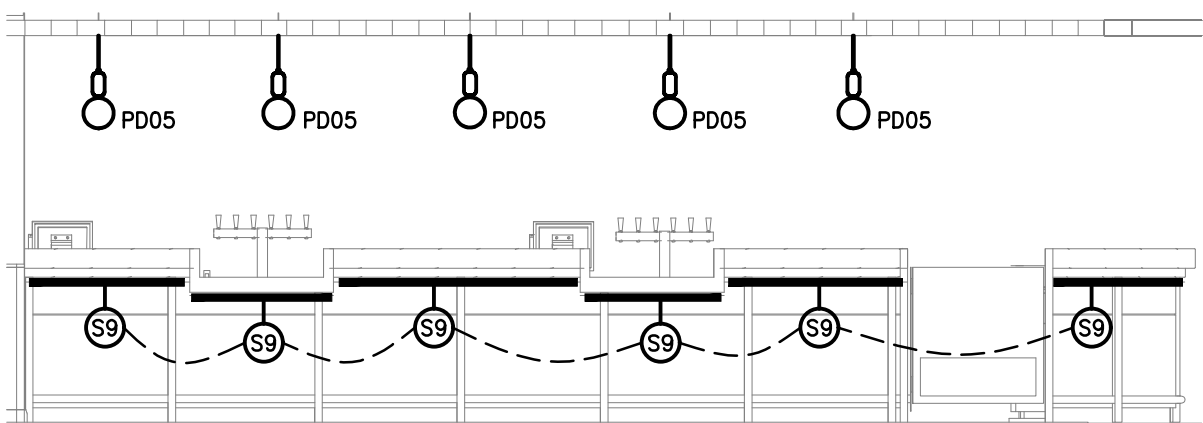


**DETAIL 7**  
BISTRO BAR COUNTER  
SCALE 1: 50

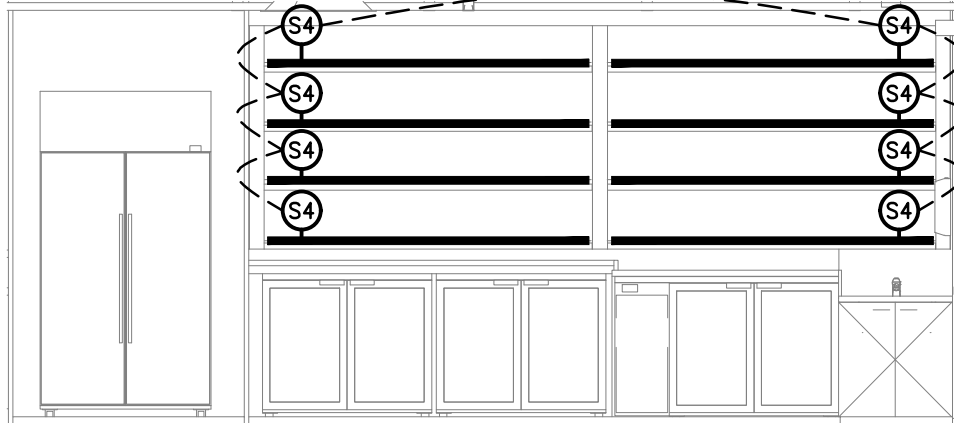


**DETAIL 8**  
BISTRO BAR REAR WALL  
SCALE 1: 50

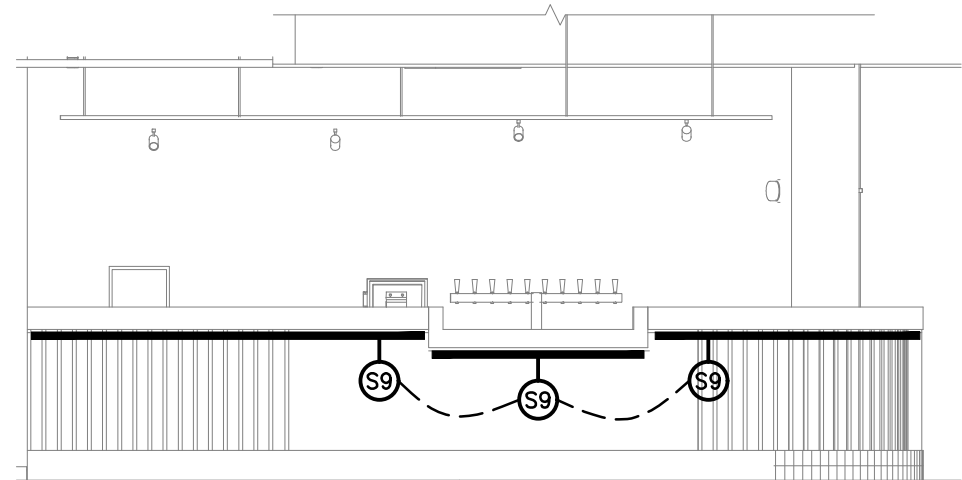


**DETAIL 9**  
SPORTS BAR COUNTER  
SCALE 1: 50

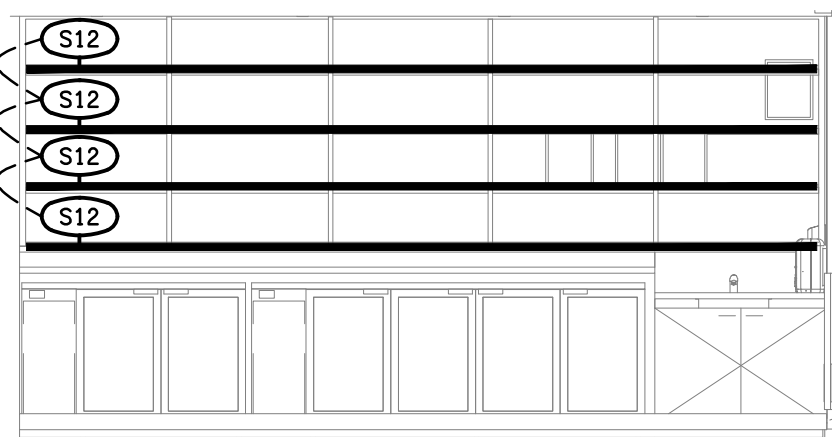


**DETAIL 10**  
SPORTS BAR REAR WALL  
SCALE 1: 50

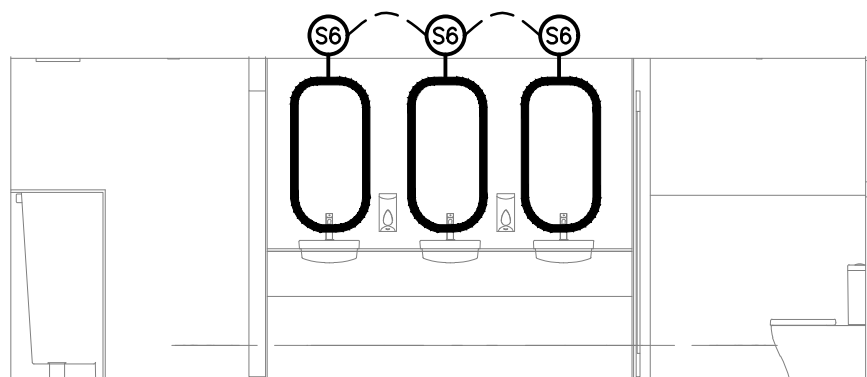

**DETAIL 11**  
BISTRO MALE  
SCALE 1: 50

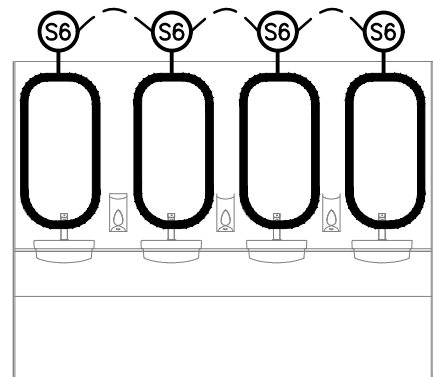

**DETAIL 12**  
BISTRO MALE  
SCALE 1: 50

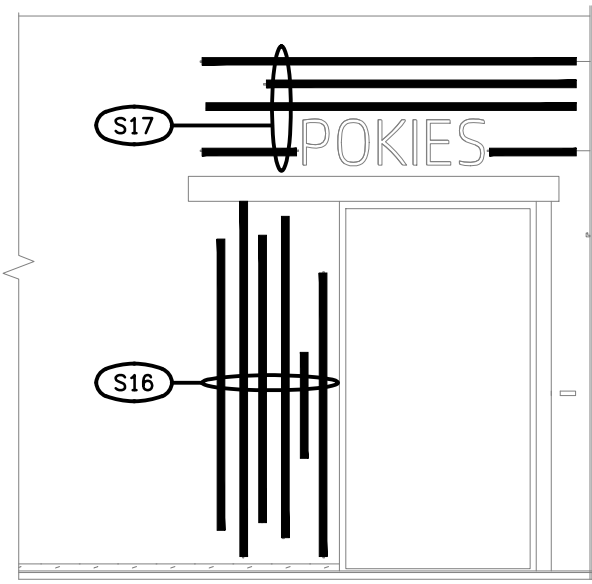

**DETAIL 13**  
GAMING ROOM INTERNAL ENTRY  
SCALE 1: 50

C	CONSTRUCTION	19/09/2025
REV:	DESCRIPTION:	DATE:

**ELECTRICAL DESIGN GROUP**  
ELECTRICAL BUILDING SERVICES CONSULTANTS

BRISBANE: P.O. Box 15, Sherwood Qld 4075  
Phone: (07) 3278 4375  
Email: brisbane@edg.net.au  
Web: www.edg.net.au

ELECTRICAL DESIGN GROUP BRISBANE PTY LTD  
ACN 092 710 793

TRADING AS:  
ELECTRICAL DESIGN  
GROUP

PROJECT:

**GOLDEN BEACH TAVERN  
CALOUNDRA**

SITE ADDRESS:

**32 BOWMAN ROAD, CALOUNDRA  
QUEENSLAND**

SCALE: SHEET SIZE:

1:50 AT A1

DRAWING TITLE:

**ELECTRICAL SERVICES  
JOINERY & WALL LIGHTING  
ELEVATIONS**

PROJECT NO: DRAWING NO: REVISION:

**C3470a E07 C**