


DETAIL PLAN
TRANSFORMER ROOM EQUIPMENT
SCALE 1: 50

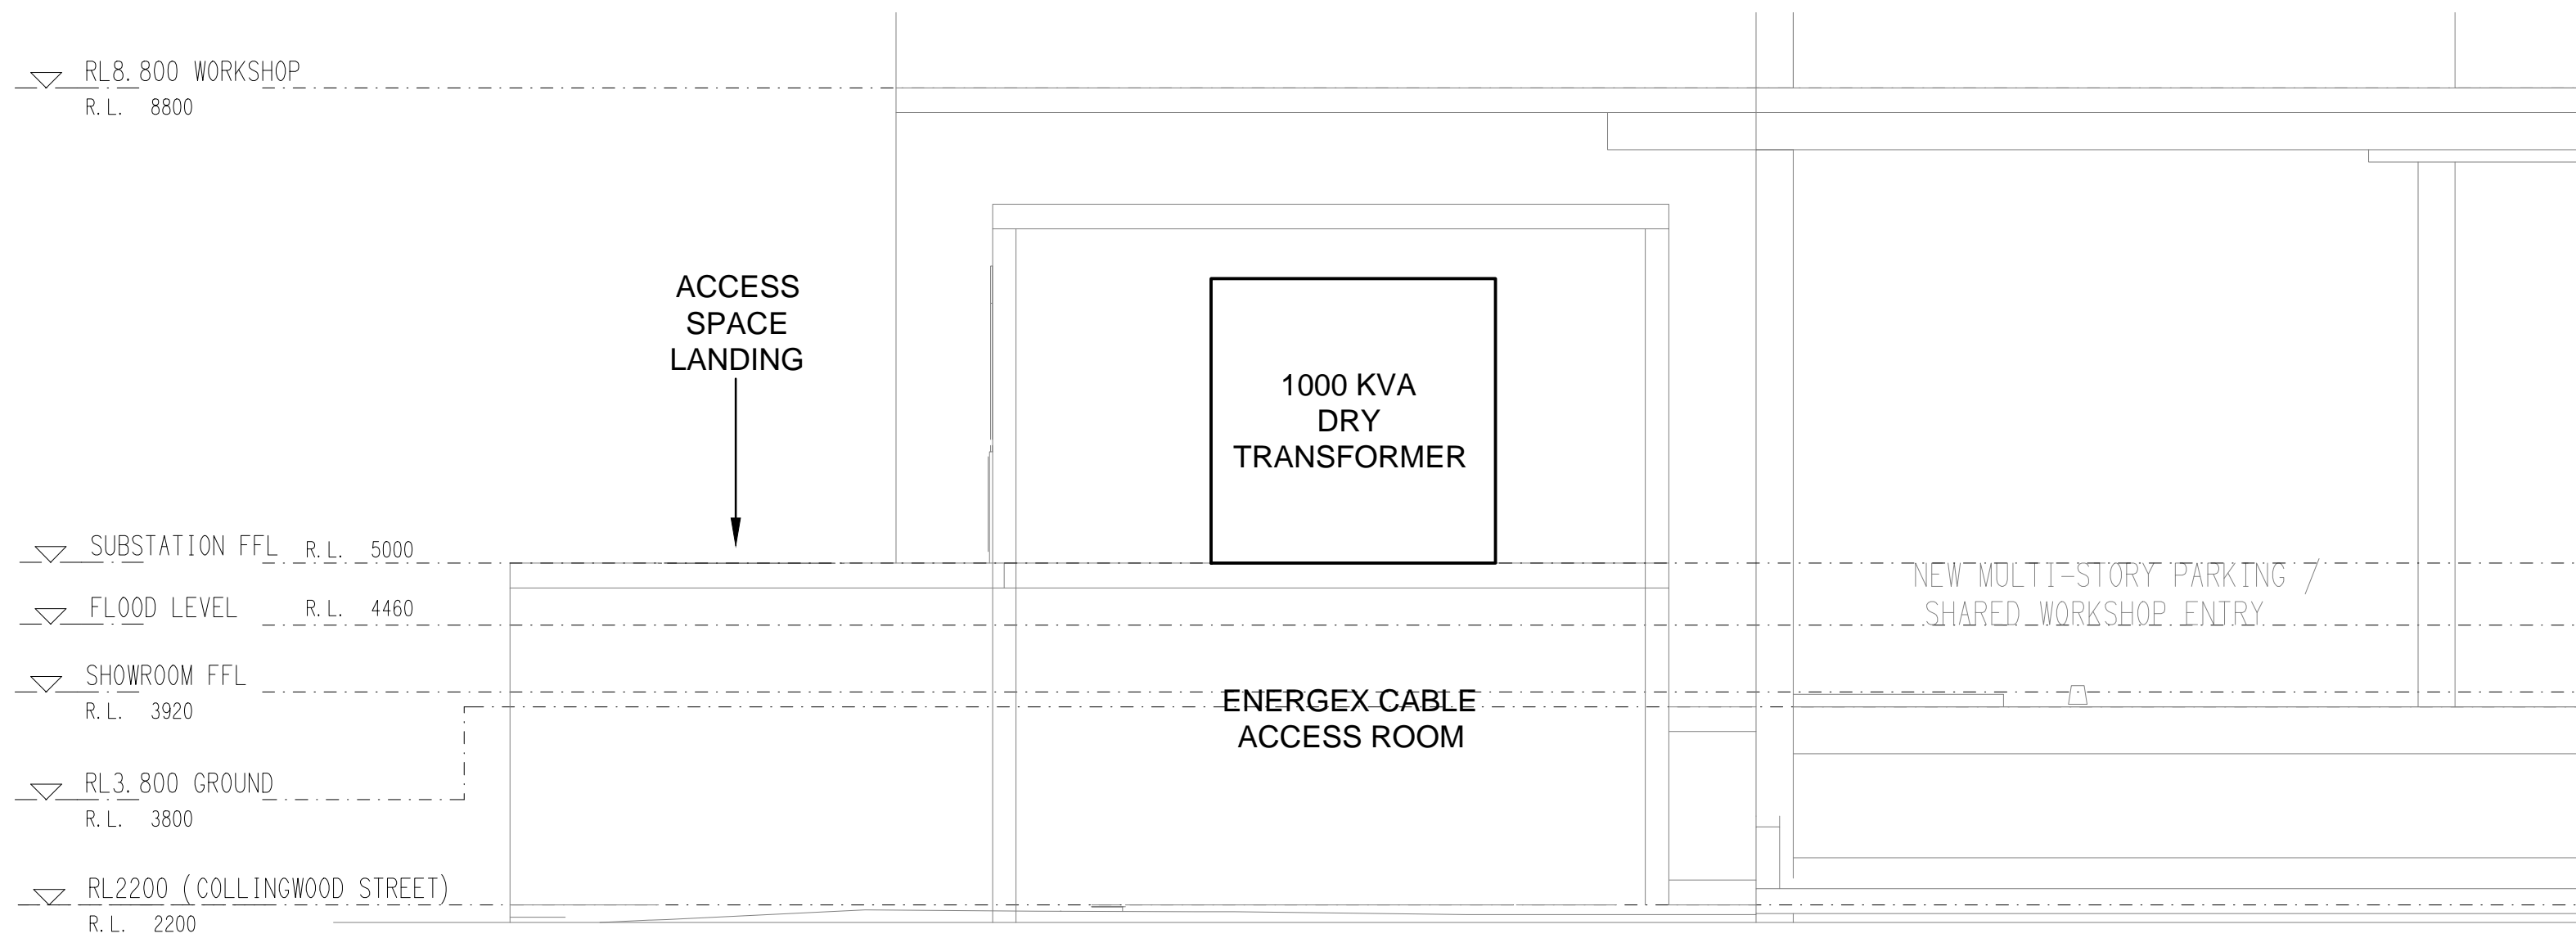

DETAIL B
TRANSFORMER ROOM SECTION VIEW
SCALE 1: 50

▽ RL 14,600 PARKING
R.L. 14600

▽ RL 8,800 WORKSHOP
R.L. 8800


▽ SUBSTATION FFL R.L. 5000

▽ FLOOD LEVEL R.L. 4460


▽ SHOWROOM FFL
R.L. 3920

▽ RL 3,800 GROUND
R.L. 3800

▽ RL 2200 (COLLINGWOOD STREET)
R.L. 2200

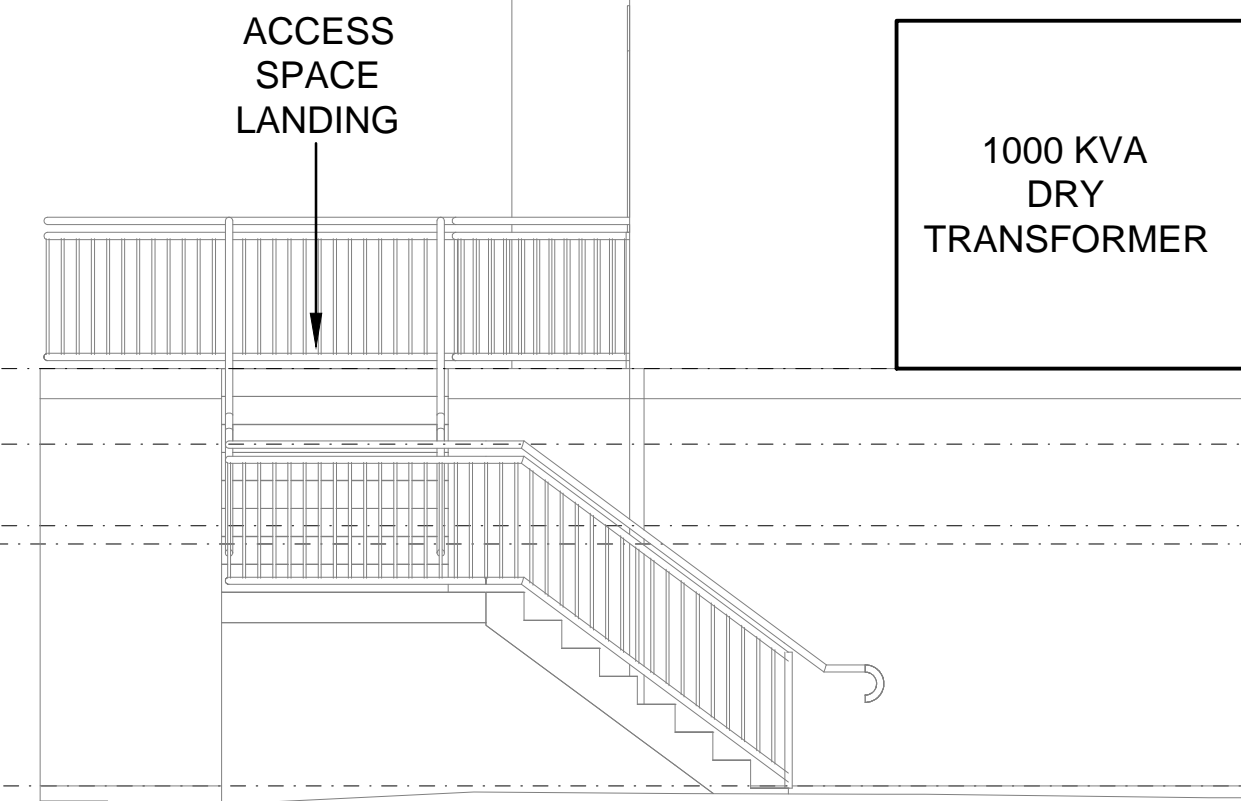

DETAIL A
TRANSFORMER ROOM SECTION VIEW
SCALE 1: 50

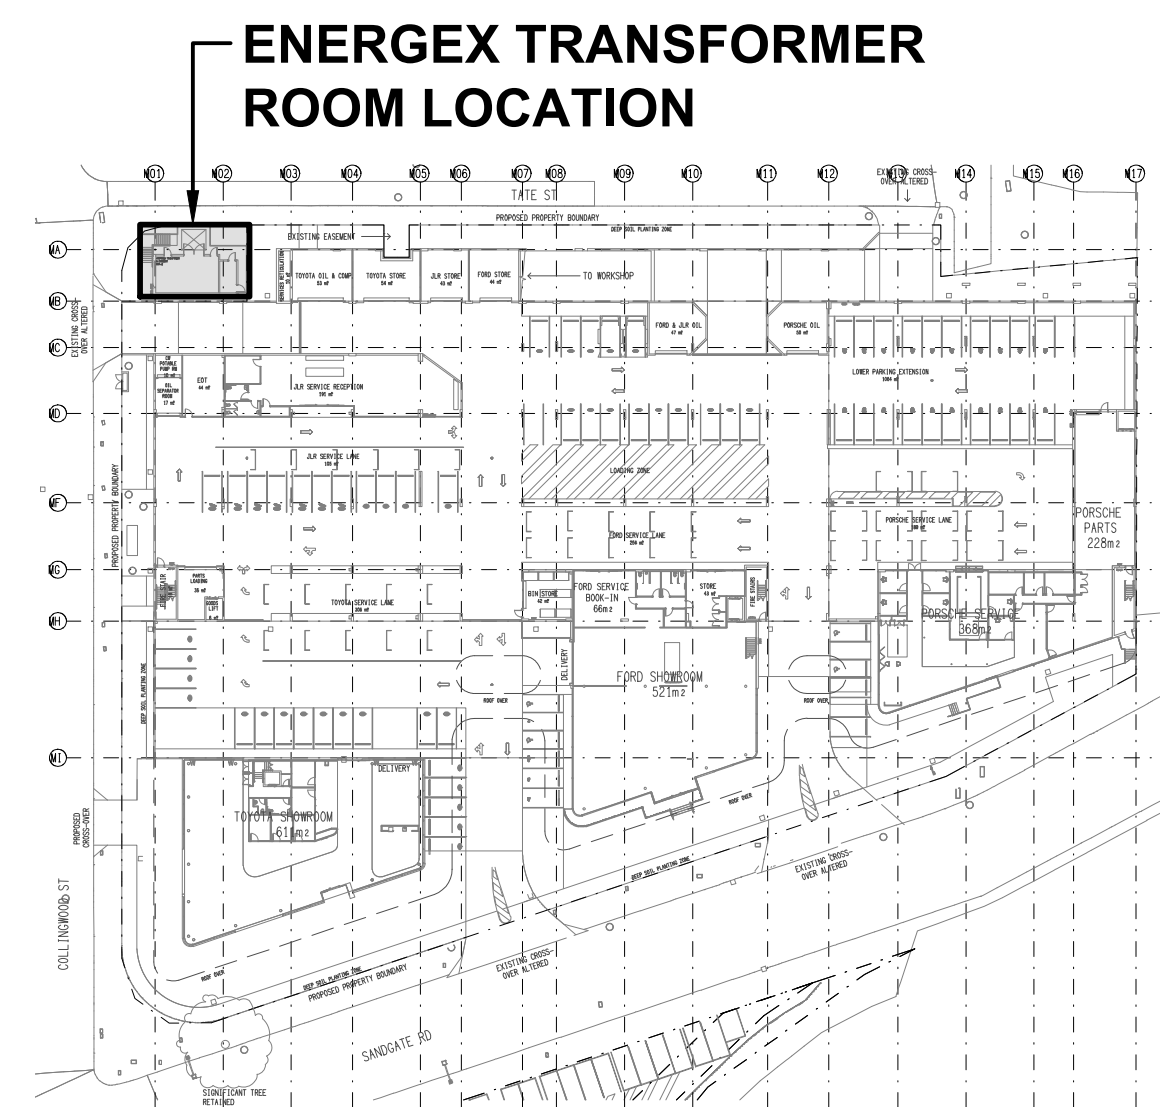

LOCATION PLAN
ENERGEX TRANSFORMER ROOM
SCALE 1: 1000