




1 Lighting Elev 1 - Bistro
1 : 50

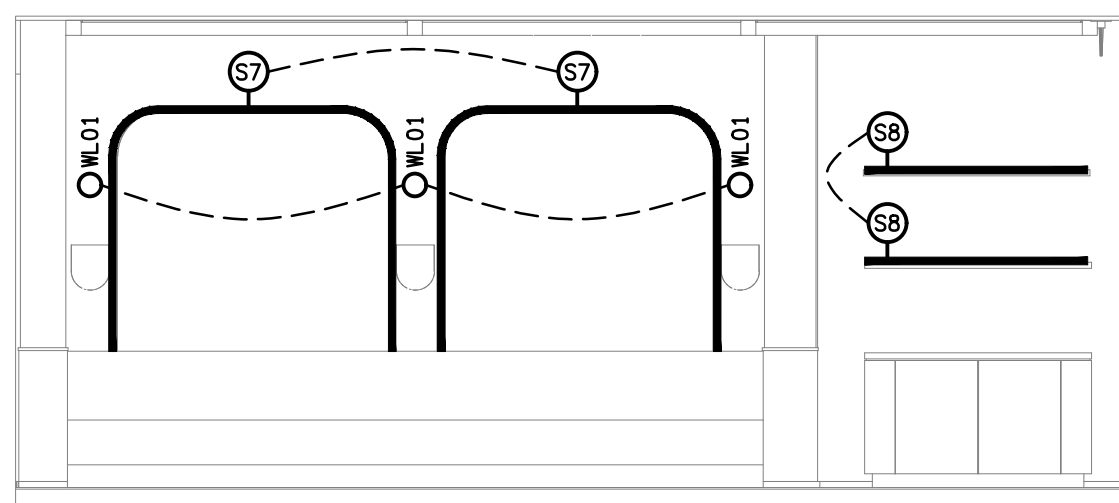


2 Lighting Elev 2 - Bistro
1 : 50

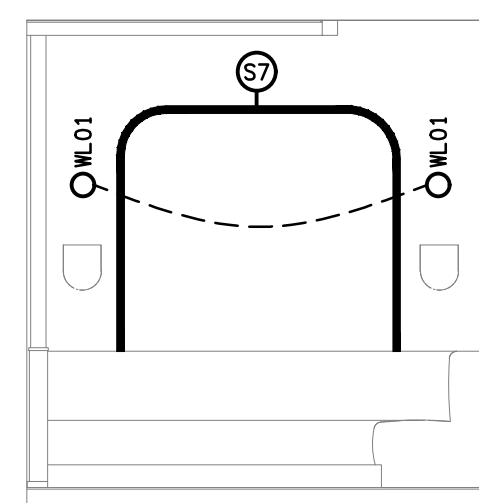


3 Lighting Elev 3 - Bistro
1 : 50

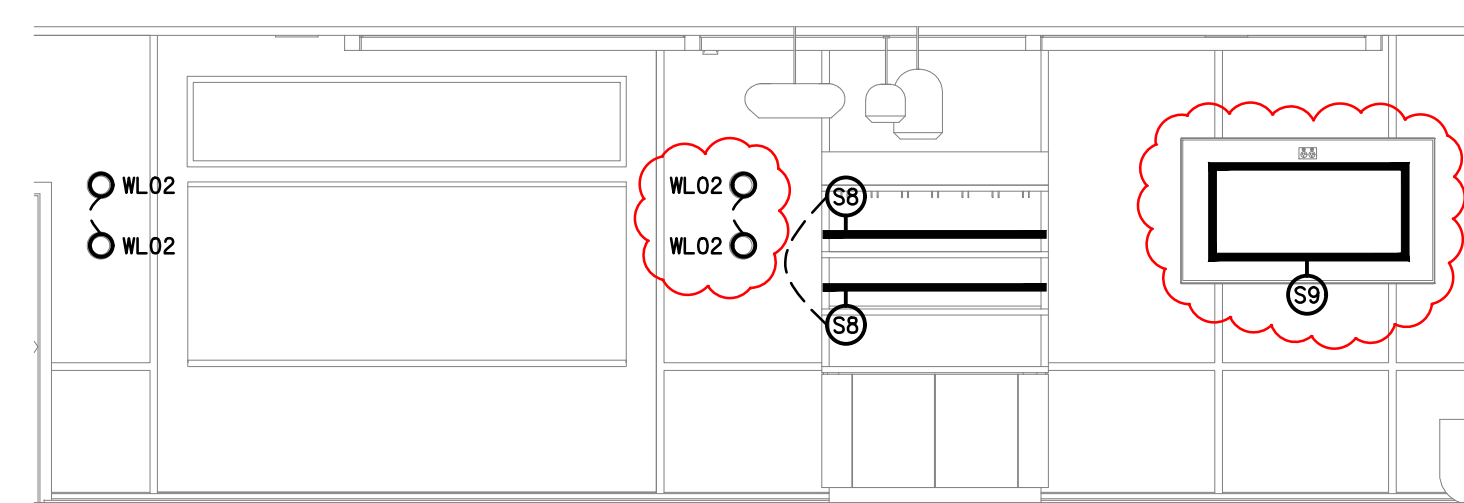


4 Lighting Elev 4 - Bistro
1 : 50

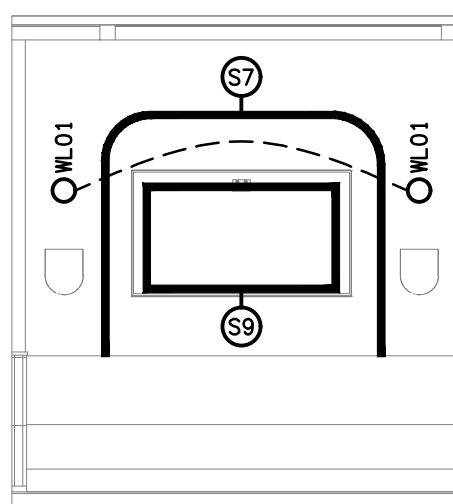


5 Lighting Elev 5 - Bistro
1 : 50

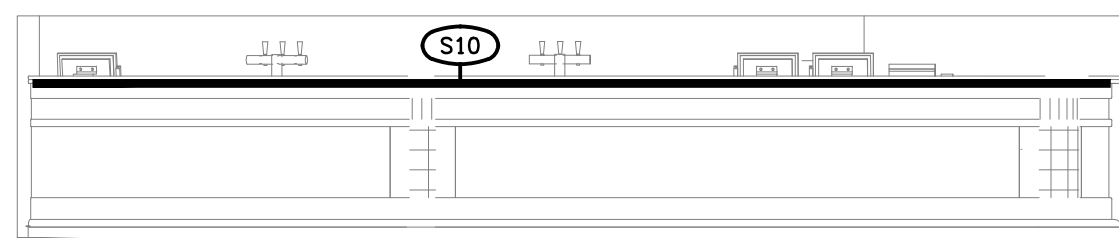


6 Lighting Elev - Bistro Front Bar
1 : 50

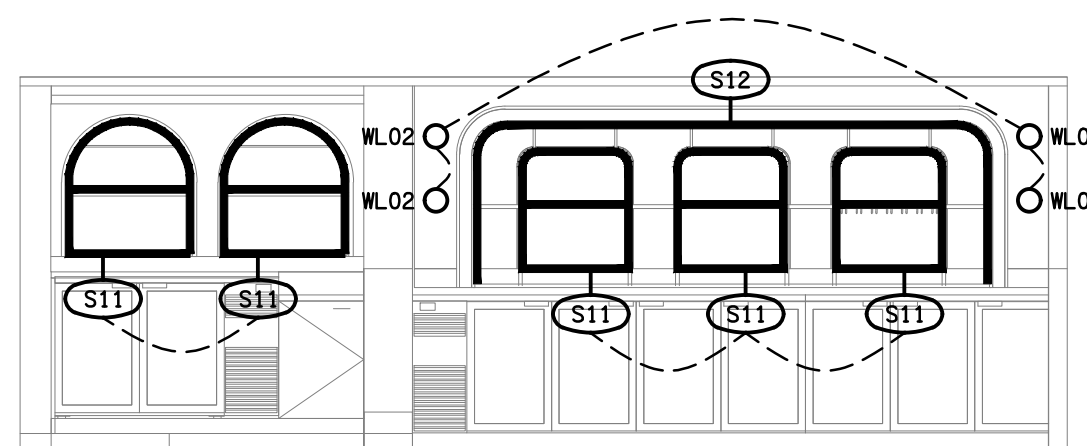


7 Lighting Elev - Bistro Back Bar
1 : 50

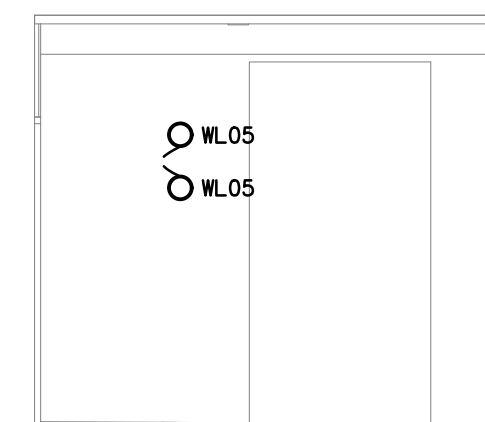

8 Lighting Elev - Gaming Entry
1 : 50

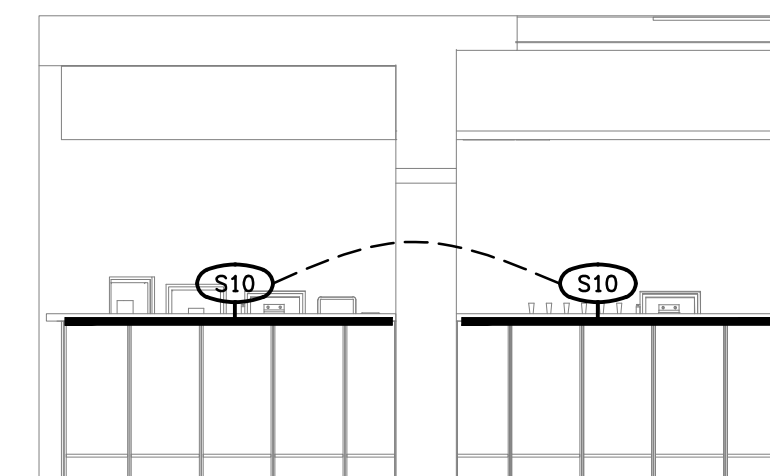


9 Lighting Elev - Gaming Front Bar
1 : 50

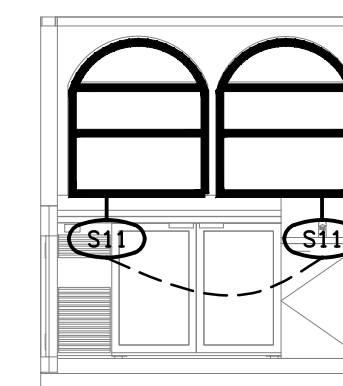


10 Lighting Elev - Gaming Back Bar
1 : 50

NOTE:


REFER TO DRAWING C3540a-E06.dwg FOR
ADDITIONAL LIGHTING CIRCUIT DETAILS.

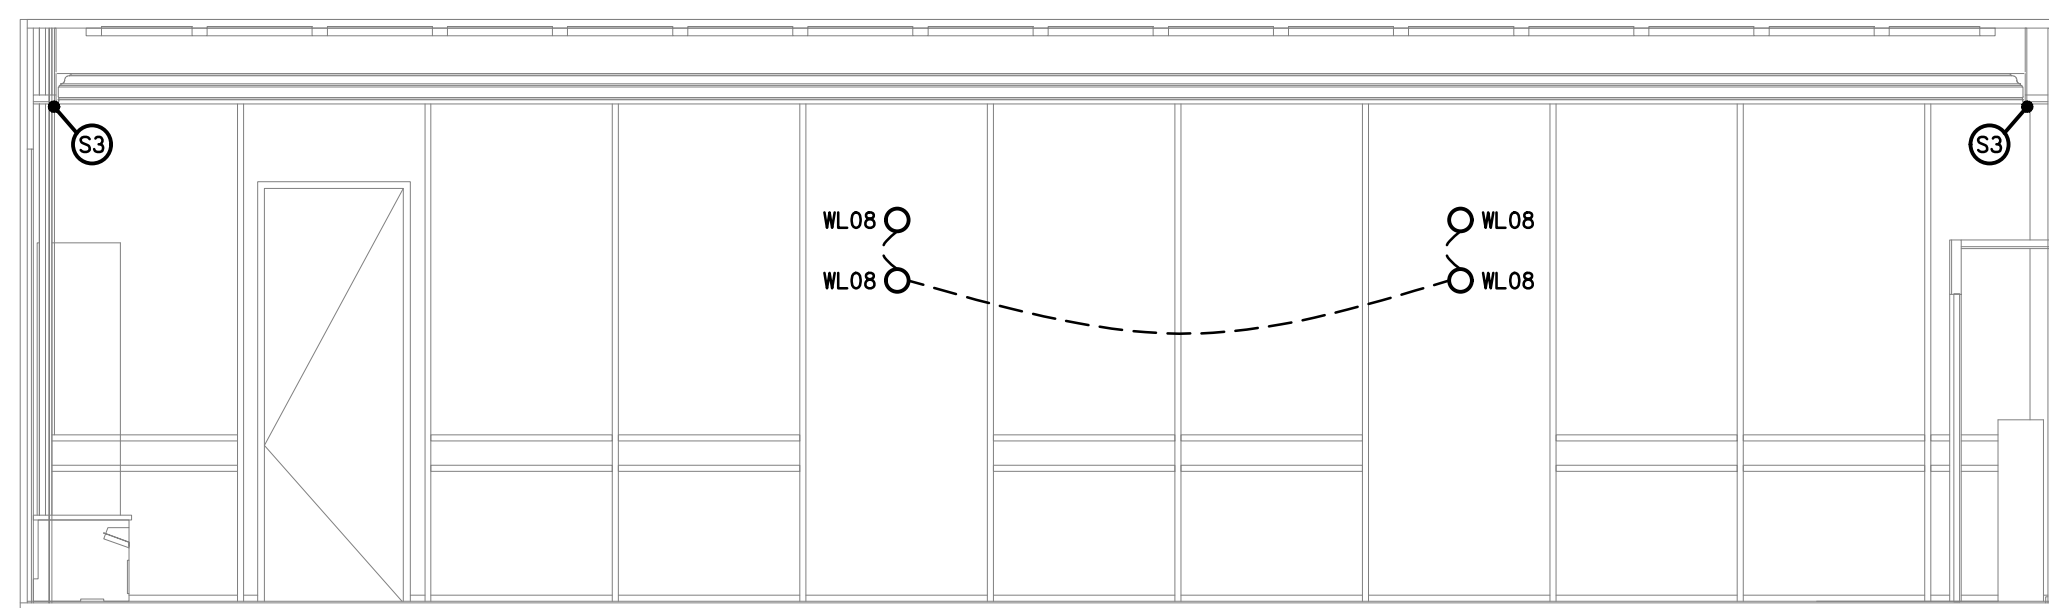


11 Lighting Elev - Gaming Feature Wall
1 : 50

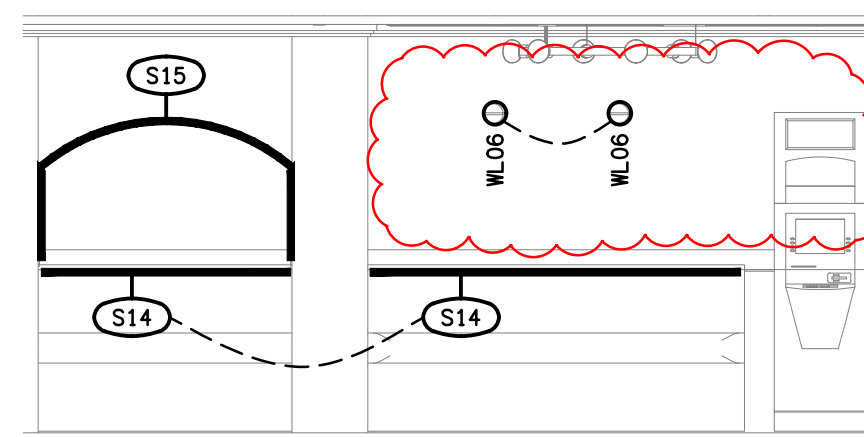


12 Lighting Elev - Entry Lounge
1 : 50

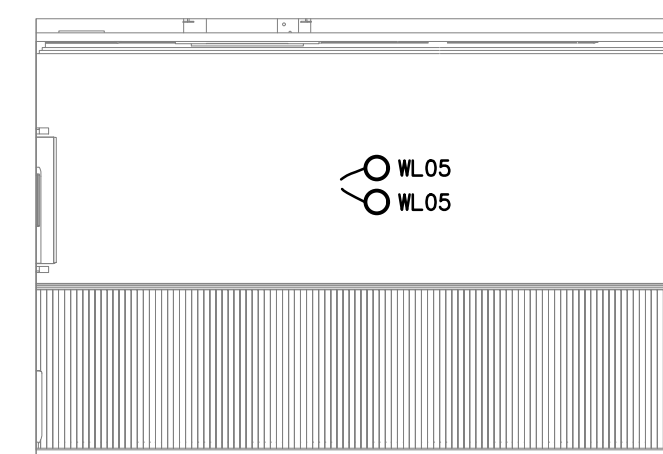


13 Lighting Elev - Entry Wall
1 : 50

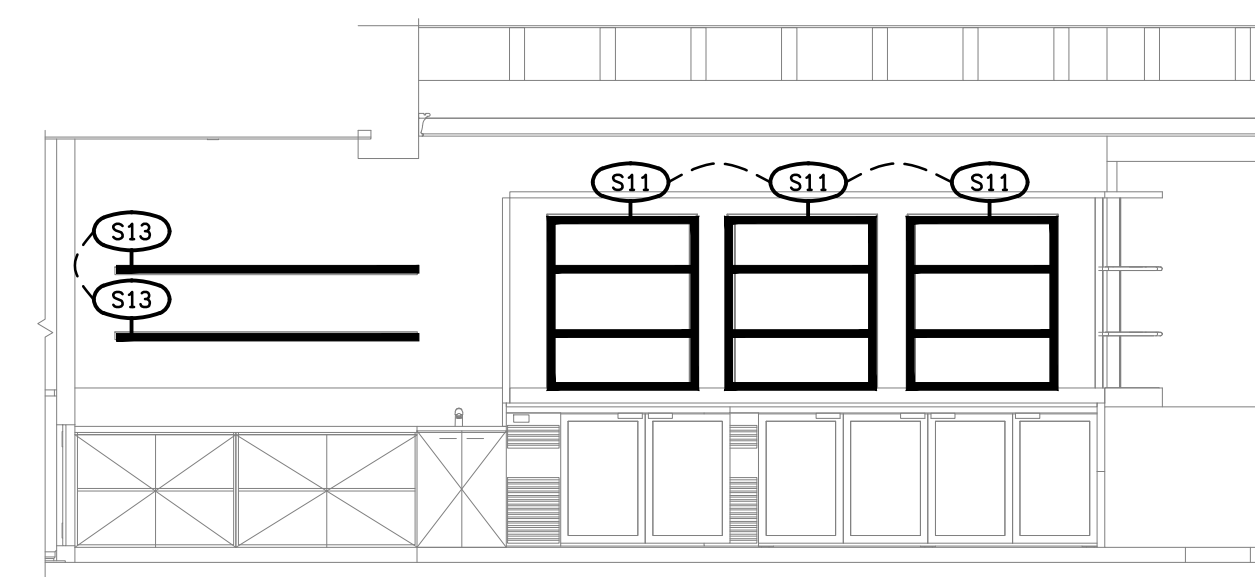

14 Lighting Elev - Sports Bar Back Bar 1
1 : 50

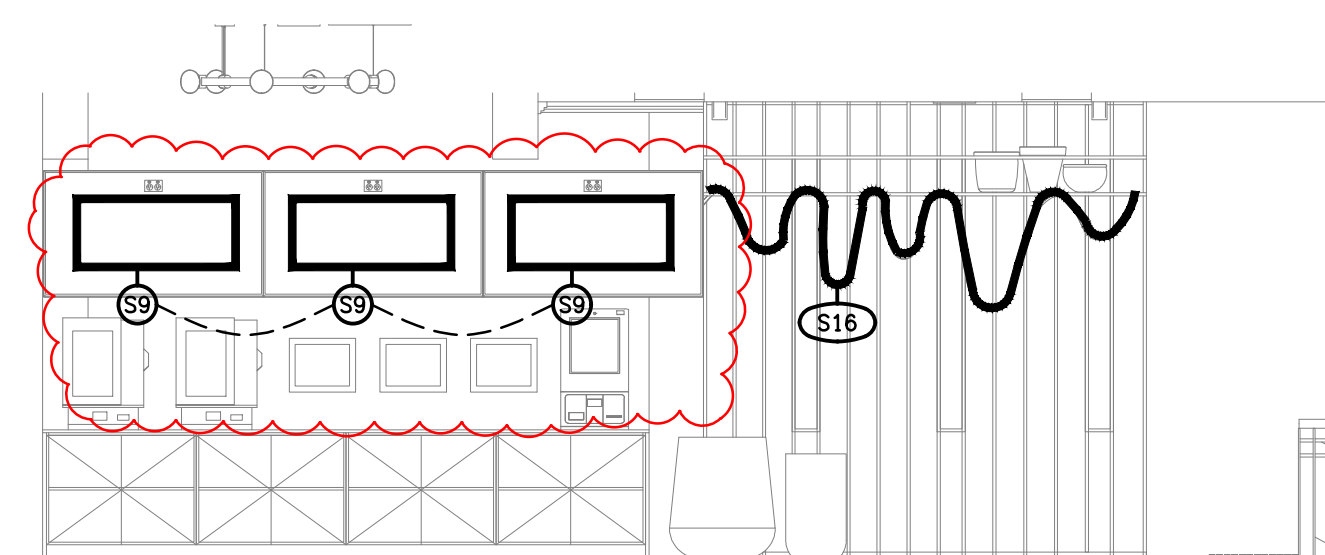


15 Lighting Elev - Sports Bar TAB Wall
1 : 50

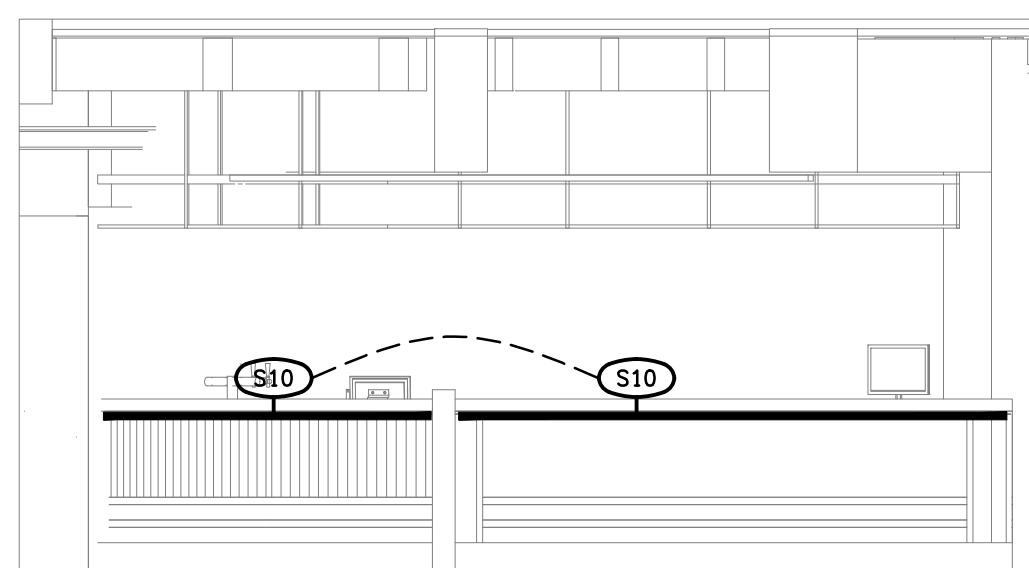

16 Lighting Elev - Sports Bar Front Bar 1
1 : 50



17 Lighting Elev - Sports Bar Back Bar 2
1 : 50

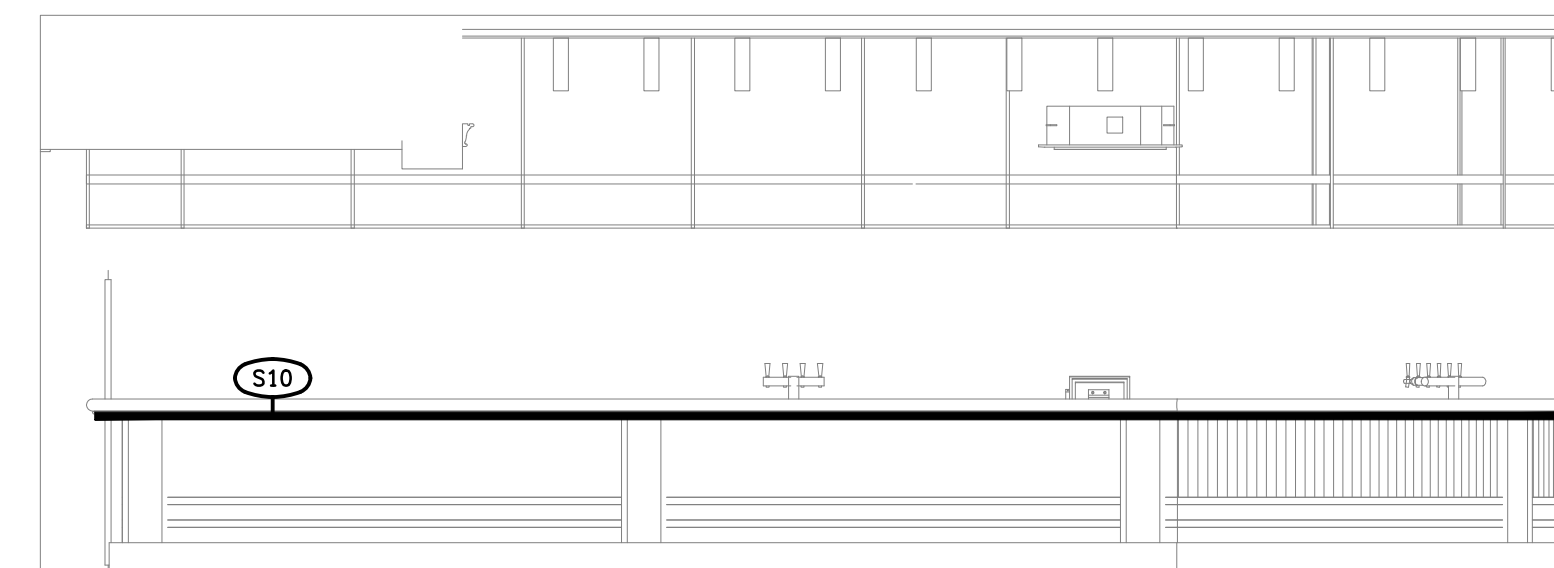

18 Lighting Elev - Sports Bar Front Bar 2
1 : 50

ELECTRICAL DESIGN GROUP BRISBANE
PTY LTD
ACN 092 710 793
TRADING AS:
ELECTRICAL DESIGN GROUP

THE COPYRIGHT OF THIS DRAWING
REMAINS THE PROPERTY OF THE
ELECTRICAL DESIGN GROUP.
USE FIGURED DIMENSIONS
IN PREFERENCE TO SCALE.
ALL DIMENSIONS TO BE
VERIFIED ONSITE.

ELECTRICAL DESIGN GROUP
ELECTRICAL BUILDING SERVICES CONSULTANTS
BRISBANE GOLD COAST

P.O. Box 15, Sherwood Q.4075
Phone: (07) 3278 4375
Email: brisbane@edg.net.au
Web: www.edg.net.au

PROJECT:
HOLLAND PARK HOTEL

945 LOGAN ROAD, HOLLAND PARK

D	CONSTRUCTION	02/10/2025
REV:	DESCRIPTION:	DATE:

DRAWING:
ELECTRICAL SERVICES
JOINERY & WALL LIGHTING ELEVATIONS

SCALE:
1:50

AT A1

PROJECT NO:
C3540a

DRAWING NO:
E07

REVISION:
D