

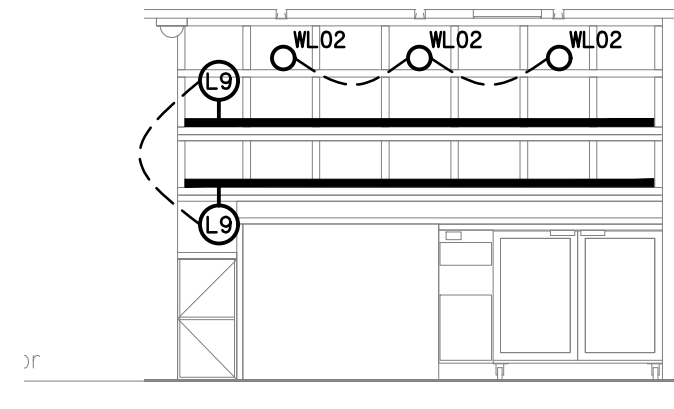


NOTE:


1 x (L1) STRIP LIGHT PER GAMING MACHINE BASE.
REFER TO DRAWING C3556a-E01.dwg FOR THE (L1)
STRIP LIGHT GAMING MACHINE BASE MOUNTING.

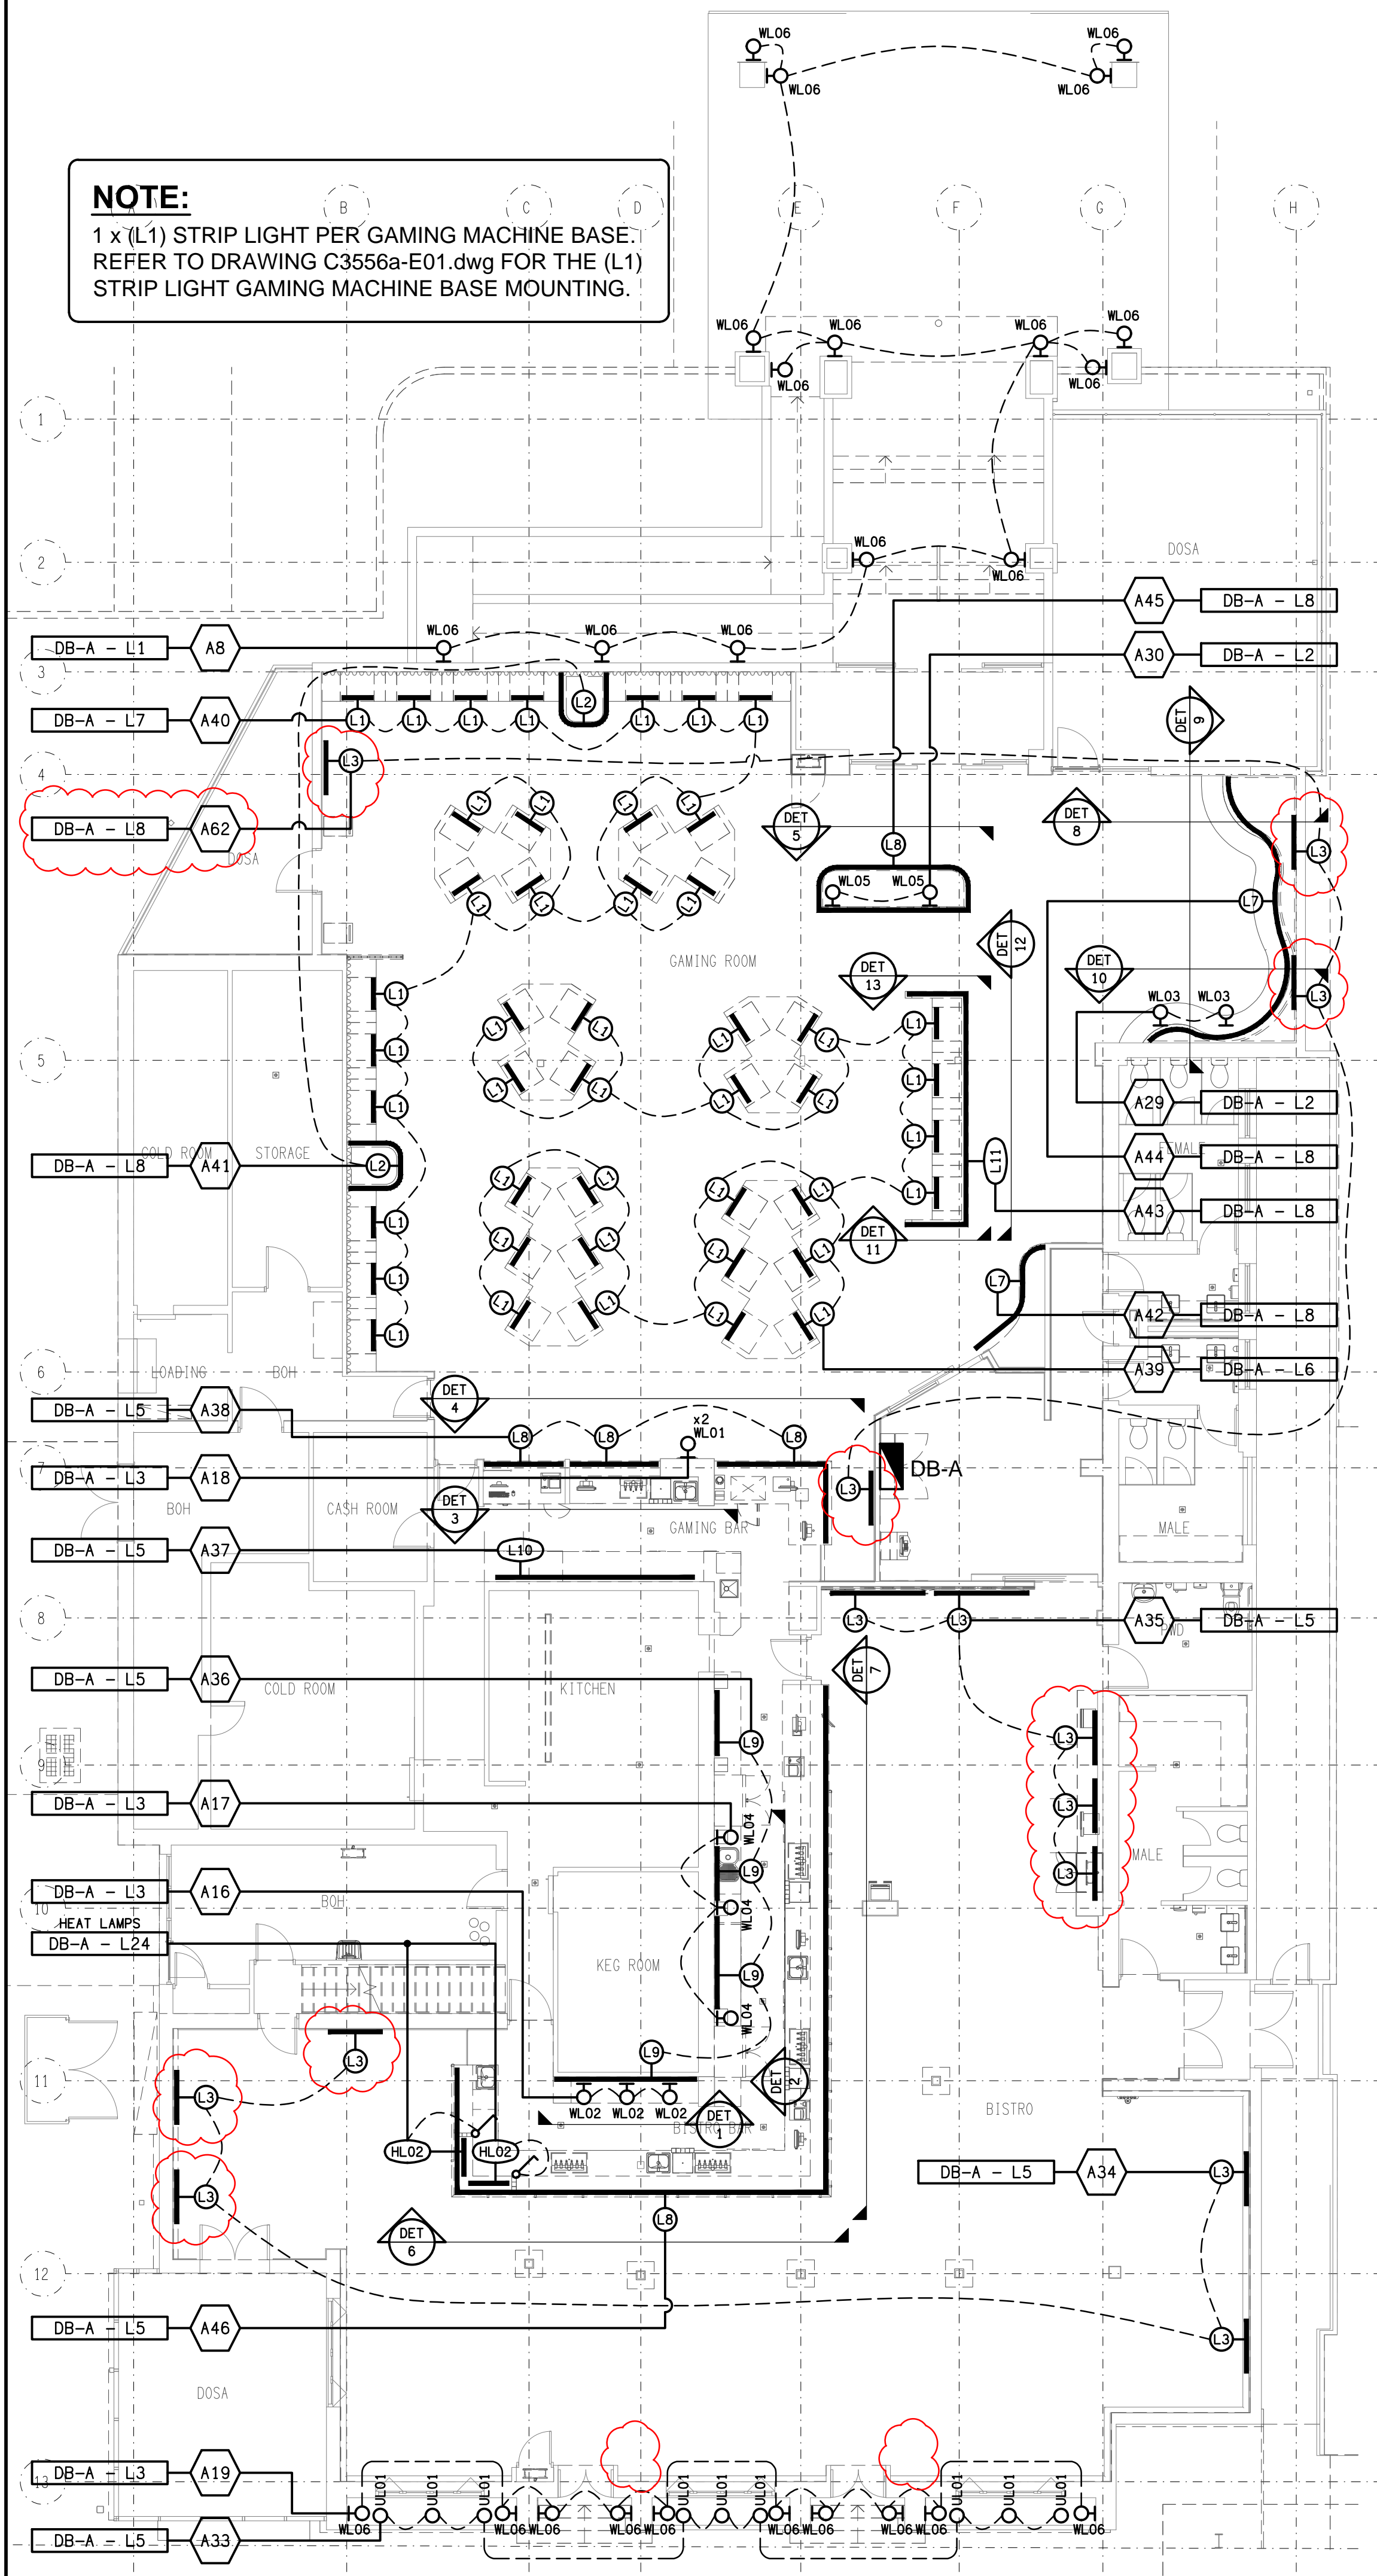


DETAIL 1
BISTRO BACK BAR ELEVATION
SCALE 1: 50

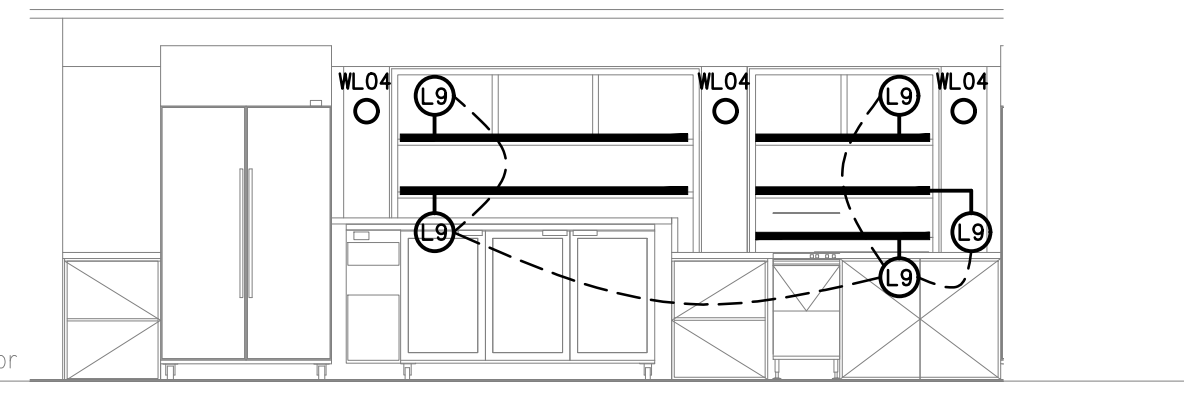


DETAIL 2
SPORTS BACK BAR ELEVATION
SCALE 1: 50

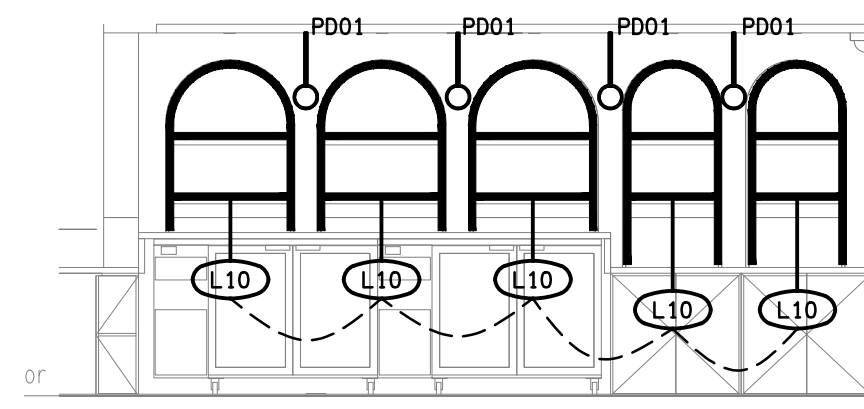


DETAIL 3
GAMING BACK BAR ELEVATION
SCALE 1: 50

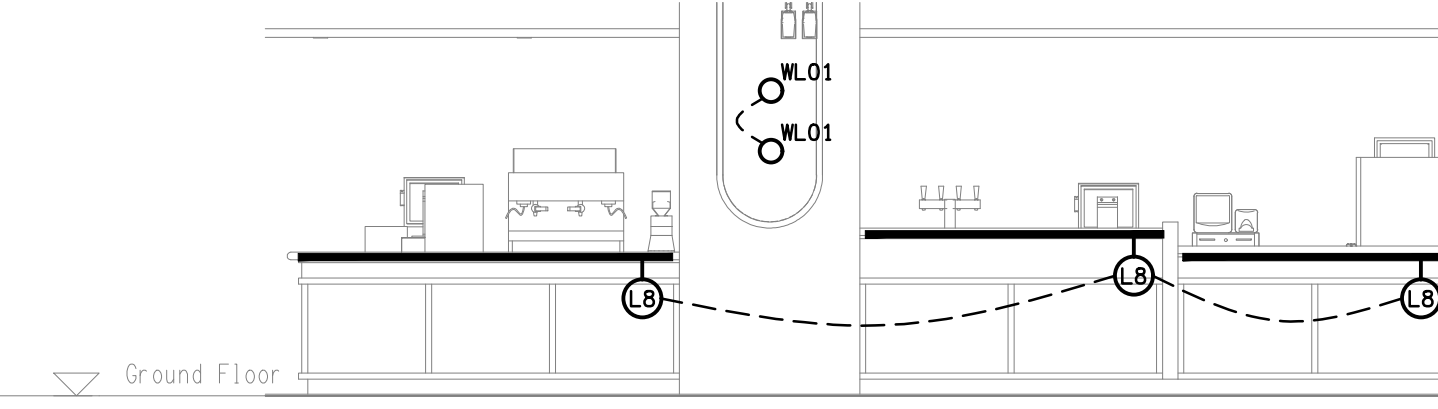


DETAIL 4
GAMING FRONT BAR ELEVATION
SCALE 1: 50

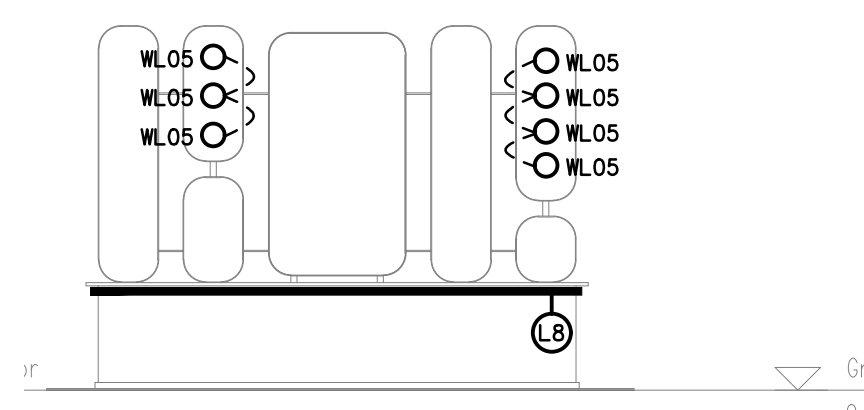


DETAIL 5
GAMING FEATURE JOINERY ELEVATION
SCALE 1: 50

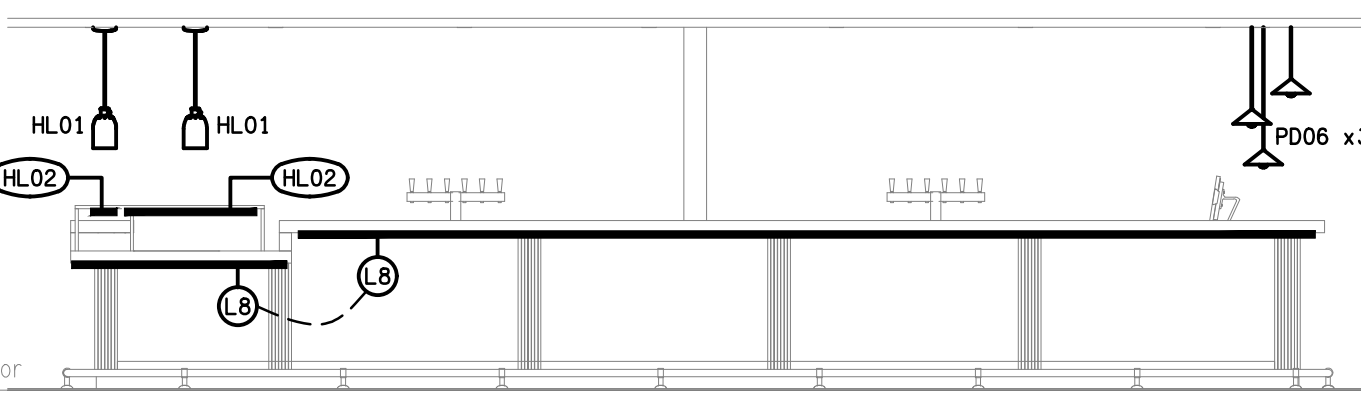


DETAIL 6
BISTRO FRONT BAR ELEVATION
SCALE 1: 50

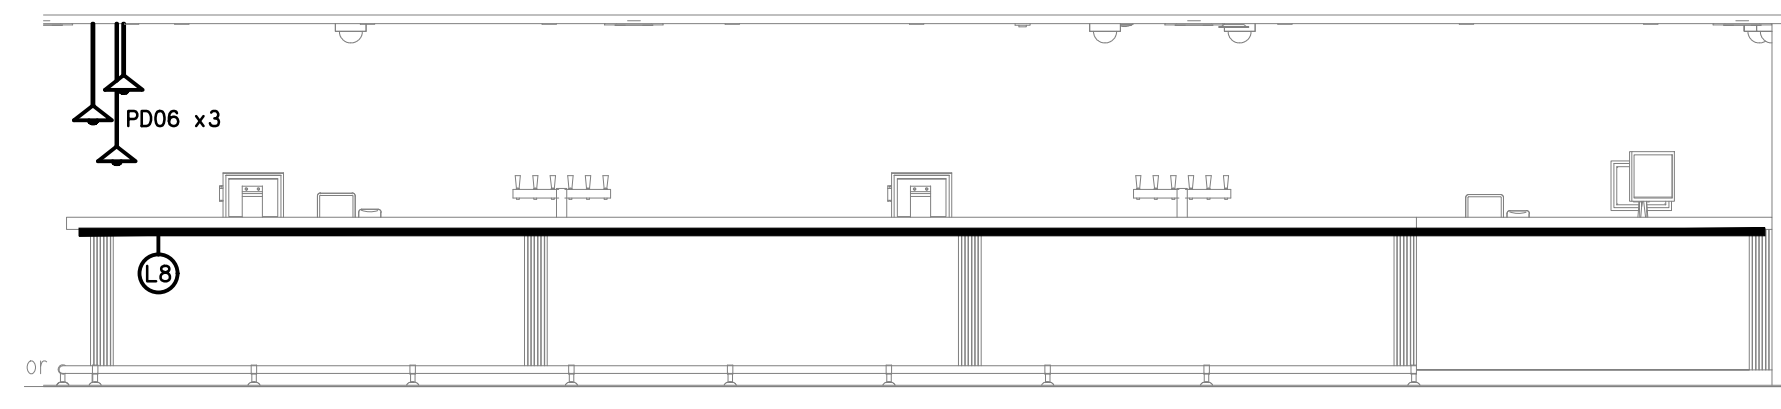


DETAIL 7
SPORTS FRONT BAR ELEVATION
SCALE 1: 50

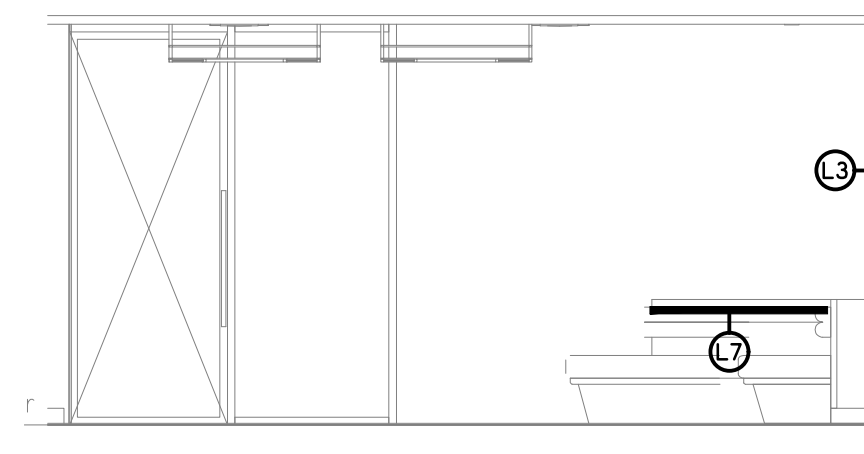


DETAIL 8
GAMING LOUNGE ELEVATION C
SCALE 1: 50

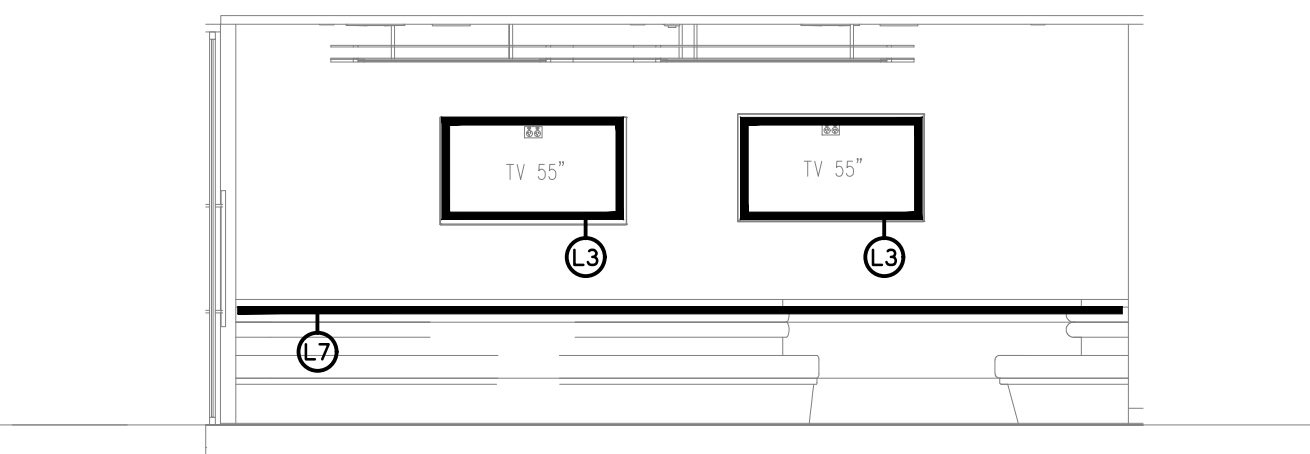


DETAIL 9
GAMING LOUNGE ELEVATION B
SCALE 1: 50

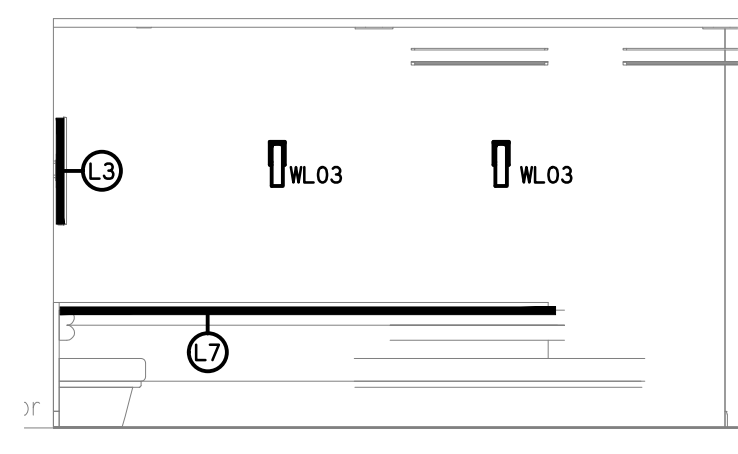


DETAIL 10
GAMING LOUNGE ELEVATION A
SCALE 1: 50

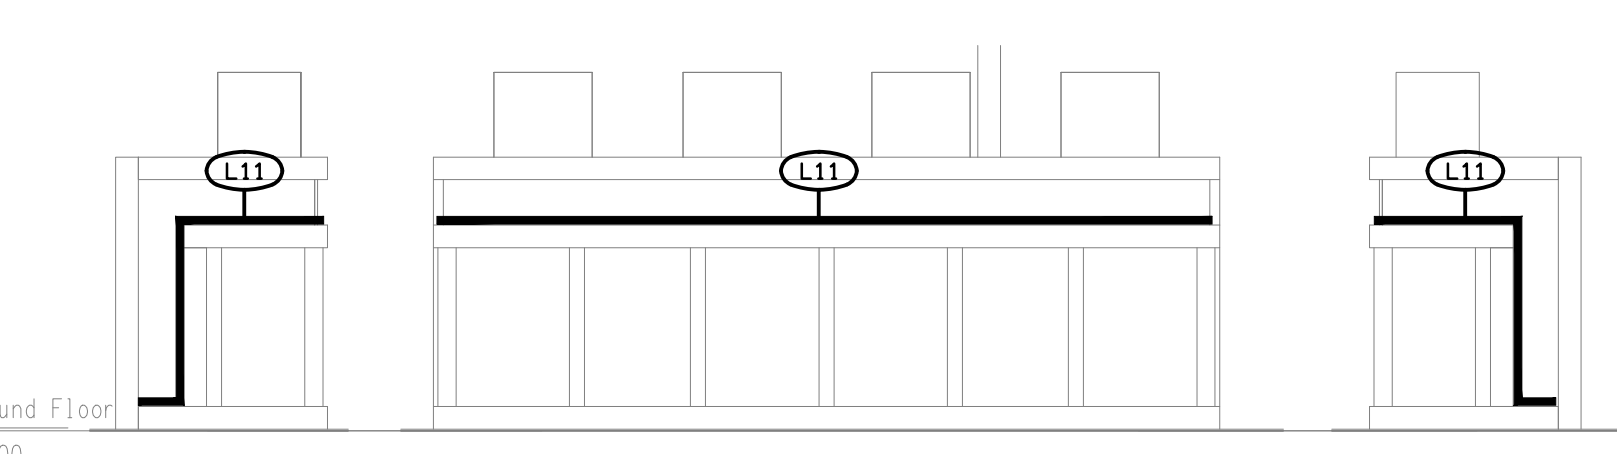

DETAIL 11
GAMING JOINERY ELEVATION A
SCALE 1: 50

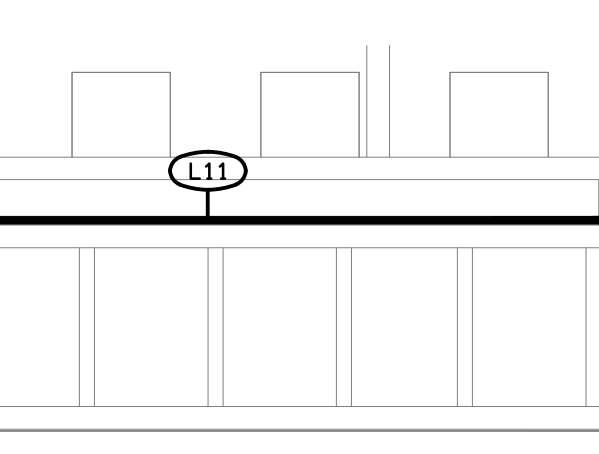

DETAIL 12
GAMING JOINERY ELEVATION B
SCALE 1: 50

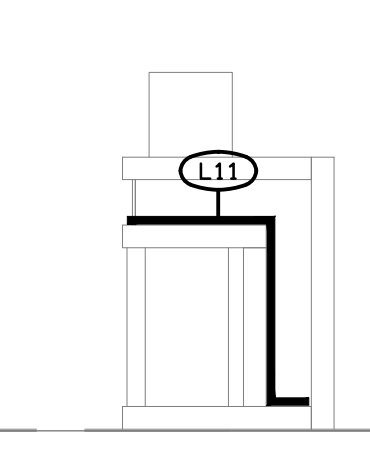

DETAIL 13
GAMING JOINERY ELEVATION C
SCALE 1: 50

THE COPYRIGHT OF THIS DRAWING REMAINS THE PROPERTY OF THE ELECTRICAL DESIGN GROUP.

USE FIGURED DIMENSIONS IN PREFERENCE TO SCALE.

ALL DIMENSIONS TO BE VERIFIED ONSITE.

C	CONSTRUCTION	19/08/2025
REV:	DESCRIPTION:	DATE:

ELECTRICAL DESIGN GROUP
ELECTRICAL BUILDING SERVICES CONSULTANTS

BRISBANE: P.O. Box 15, Sherwood Qld 4075
Phone: (07) 3278 4375
Email: brisbane@edg.net.au
Web: www.edg.net.au

ELECTRICAL DESIGN GROUP BRISBANE PTY LTD
ACN 092 710 793

TRADING AS:
ELECTRICAL DESIGN GROUP

PROJECT:

ROYAL HOTEL, BEENLEIGH

SITE ADDRESS:

85 GEORGE STREET, BEENLEIGH
QUEENSLAND

SCALE: SHEET SIZE:

1:100 & 1:50 AT A1

DRAWING TITLE:

ELECTRICAL SERVICES
JOINERY & WALL LIGHTING
PLAN & DETAILS

PROJECT NO: DRAWING NO: REVISION:

C3556a E05 C