




1 Lighting Elevation - Bistro  
1 : 50

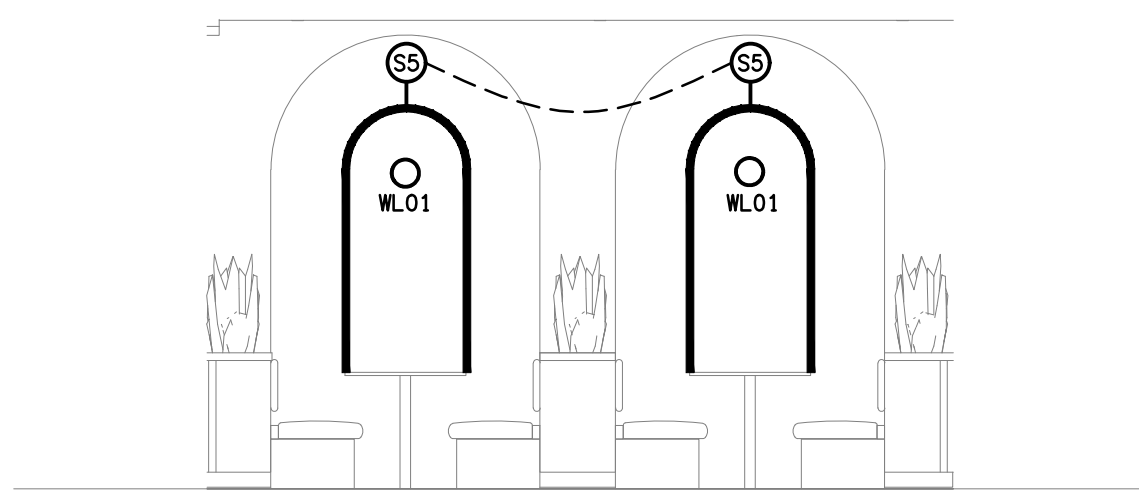


2 Lighting Elevation - Bistro  
1 : 50

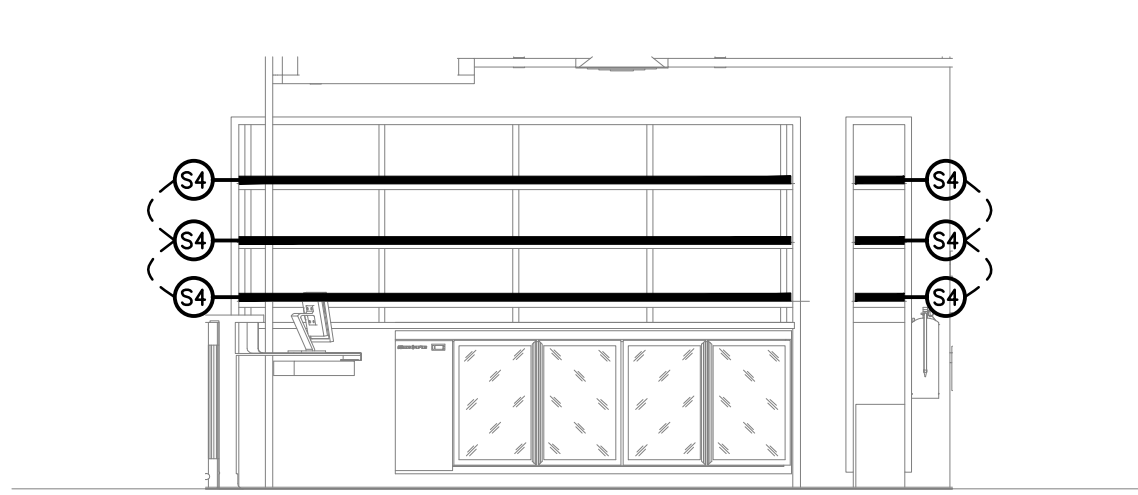


3 Lighting Elevation - Bistro  
1 : 50

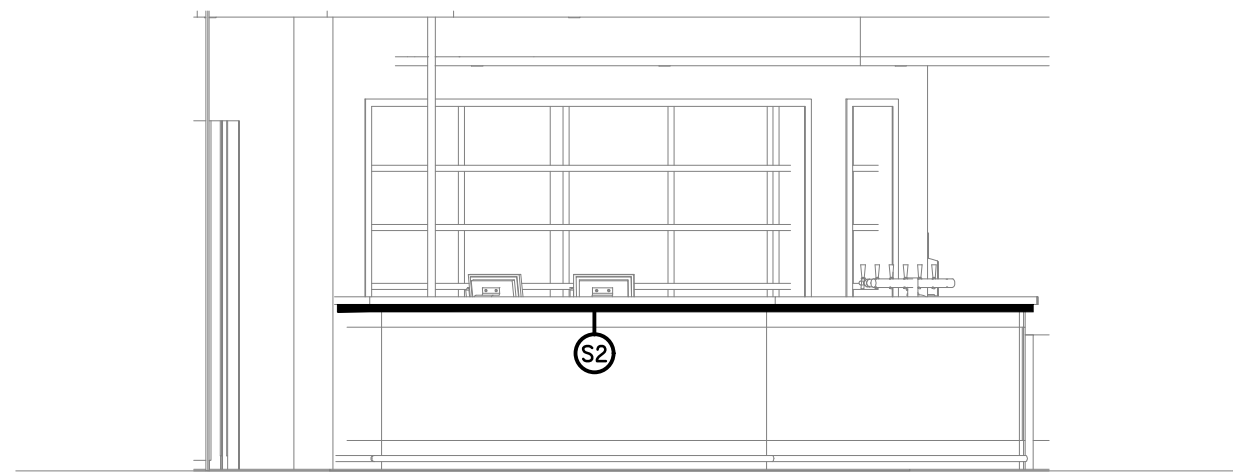


4 Lighting Elevation - Bistro  
1 : 50

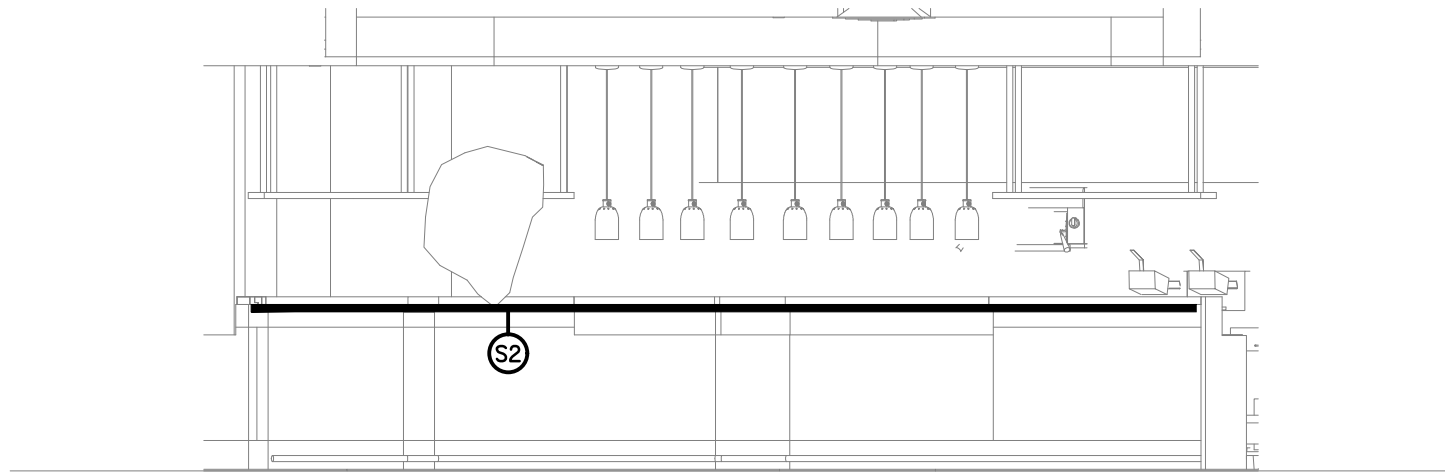


5 Lighting Elevation - Bistro  
1 : 50

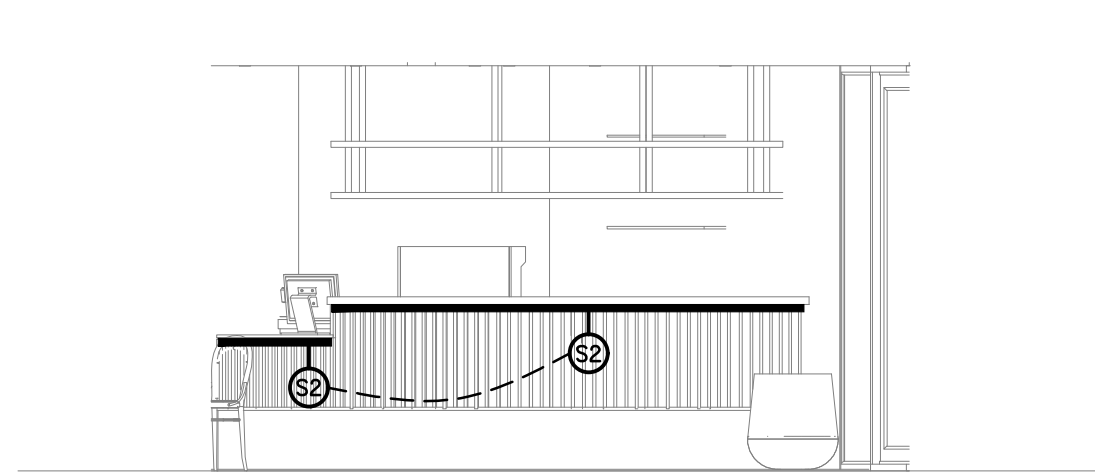


6 Lighting Elevation - Bistro  
1 : 50

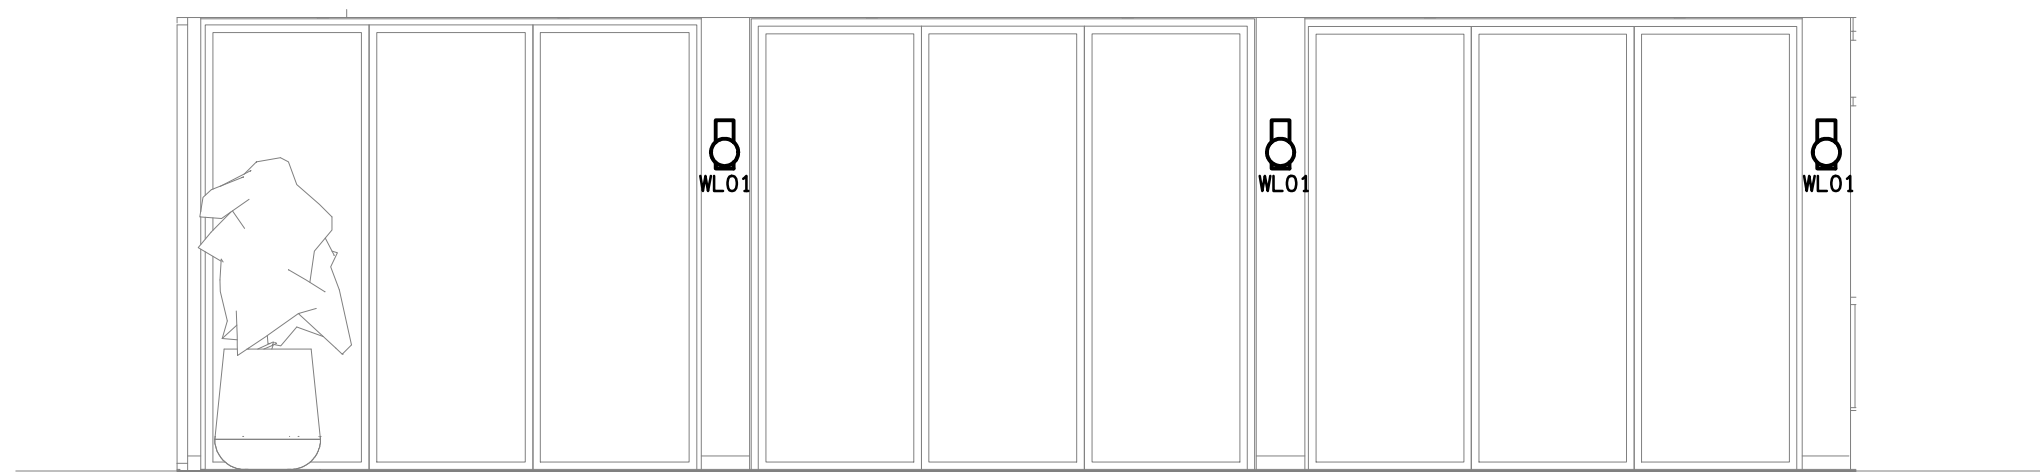


7 Lighting Elevation - Bistro  
1 : 50

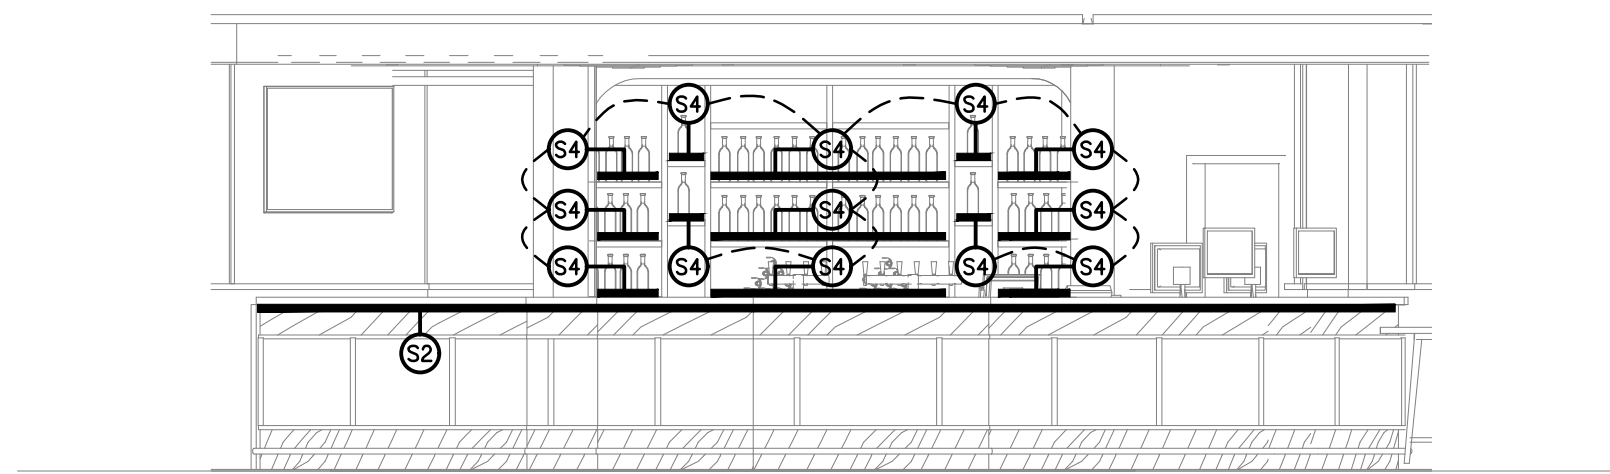


8 Lighting Elevation - Sports  
1 : 50

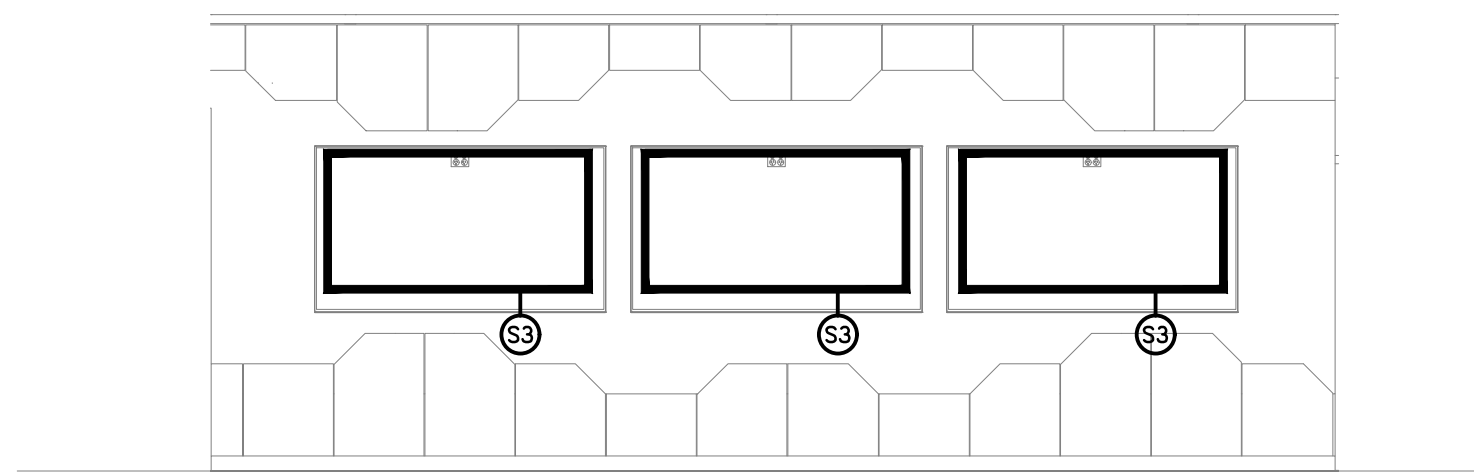


9 Lighting Elevation - Sports  
1 : 50

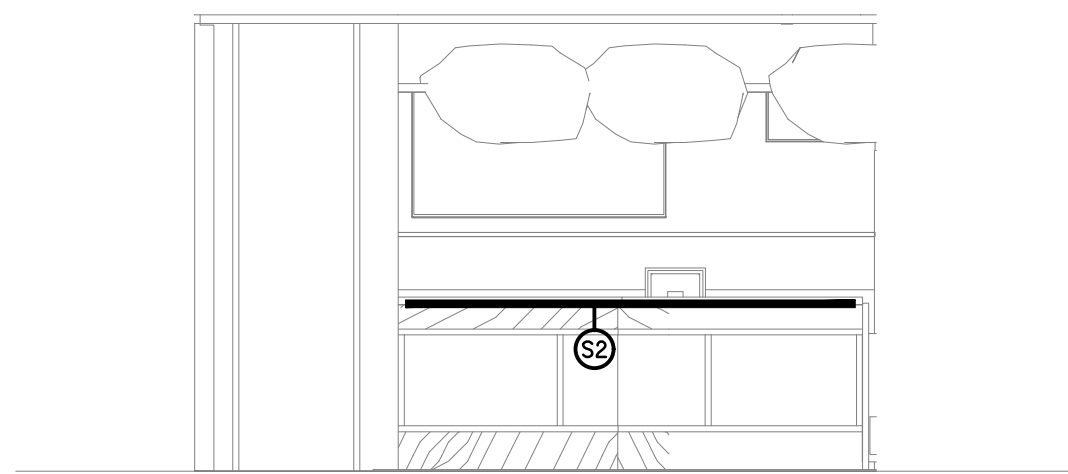


10 Lighting Elevation - Function  
1 : 50

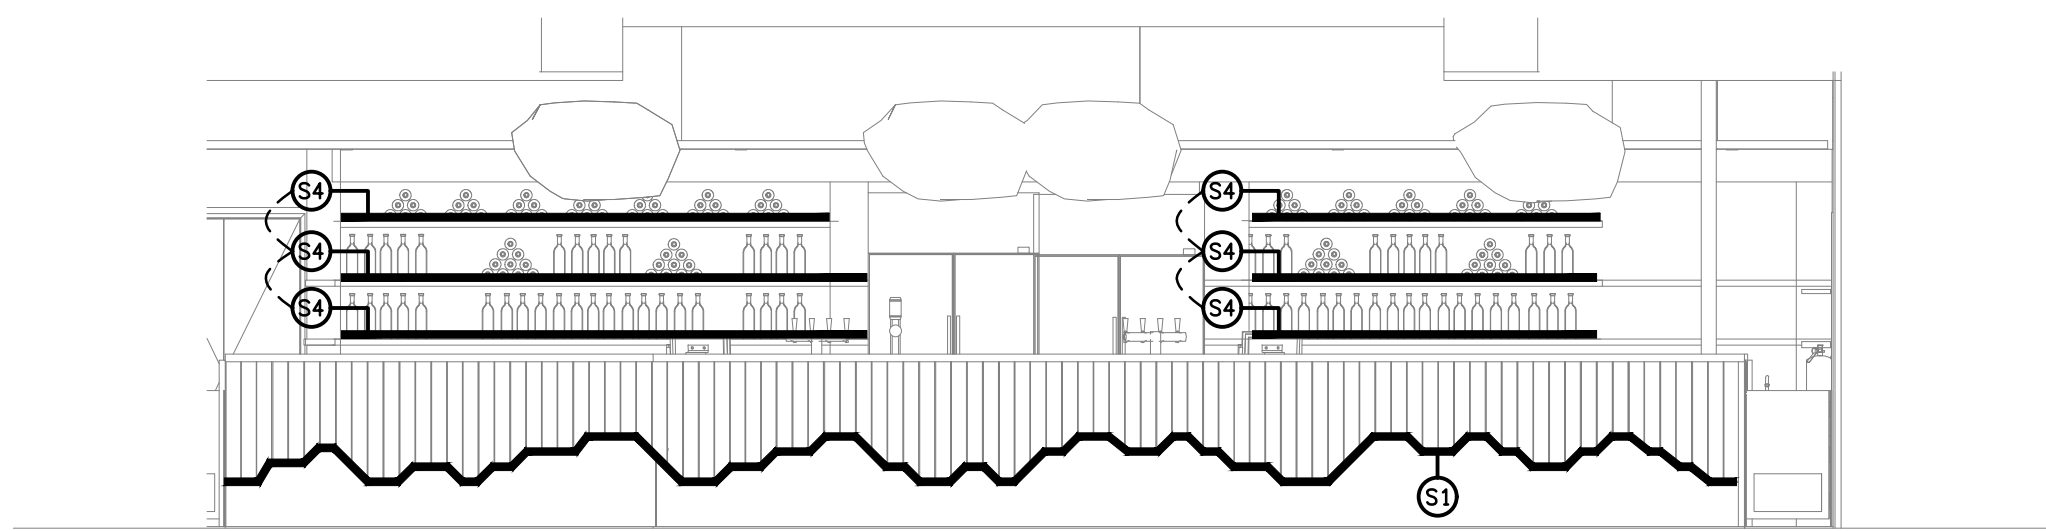


11 Lighting Elevation - Function  
1 : 50

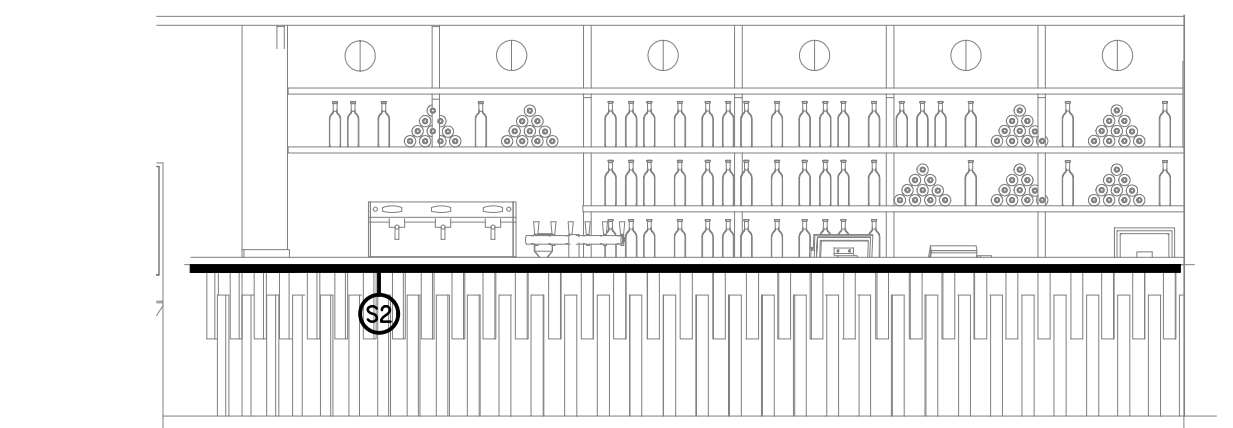


12 Lighting Elevation - Gaming  
1 : 50

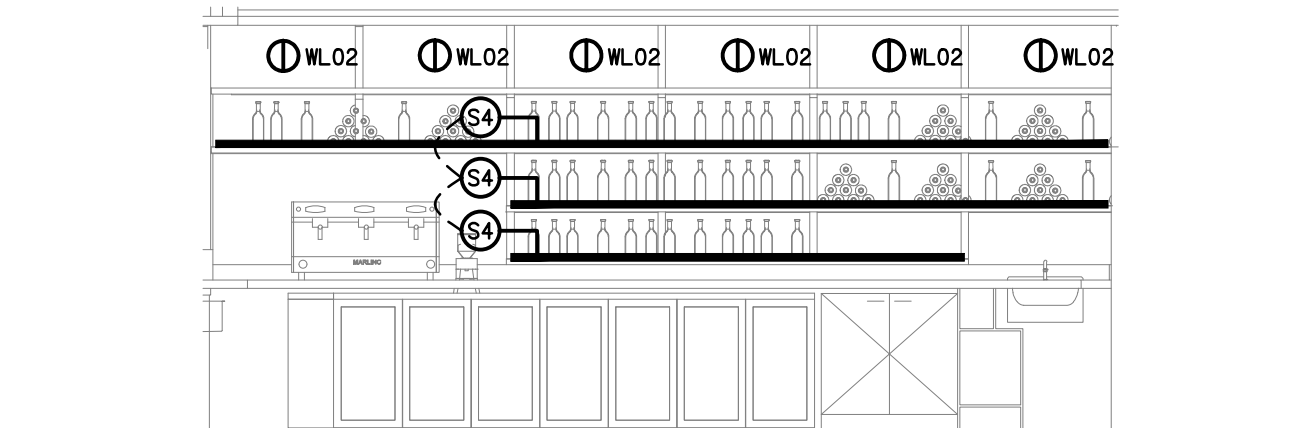

13 Lighting Elevation - Gaming  
1 : 50

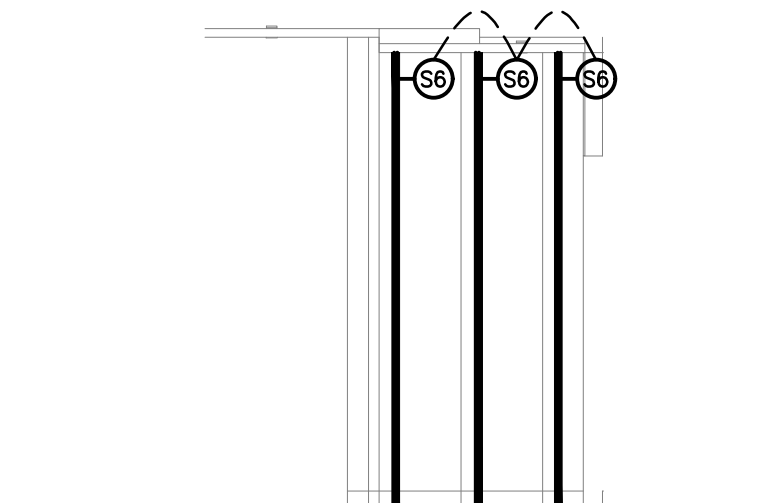

14 Lighting Elevation - Gaming Entry  
1 : 50

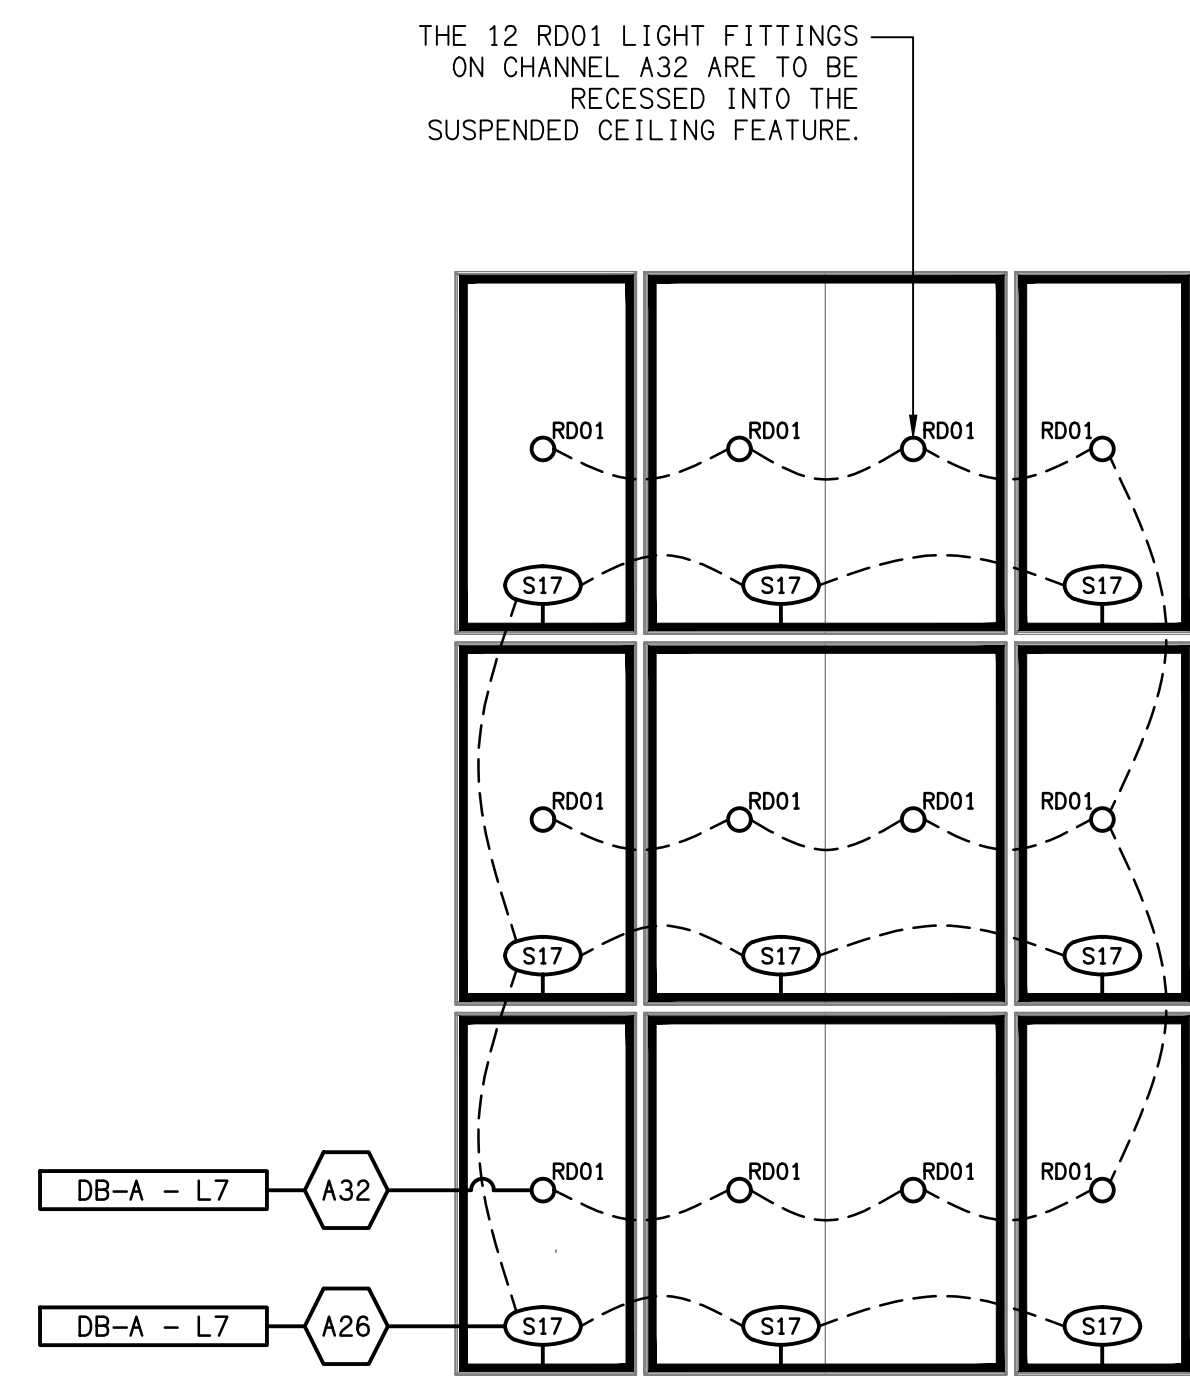

15 Sports Ceiling Feature Plan  
1 : 50

THE COPYRIGHT OF THIS DRAWING REMAINS THE PROPERTY OF THE ELECTRICAL DESIGN GROUP.

USE FIGURED DIMENSIONS IN PREFERENCE TO SCALE.

ALL DIMENSIONS TO BE VERIFIED ONSITE.

|      |              |            |
|------|--------------|------------|
| C    | CONSTRUCTION | 20/11/2025 |
| REV: | DESCRIPTION: | DATE:      |

**ELECTRICAL DESIGN GROUP**  
ELECTRICAL BUILDING SERVICES CONSULTANTS

BRISBANE: P.O. Box 15, Sherwood Qld 4075  
Phone: (07) 3278 4375  
Email: brisbane@edg.net.au  
Web: www.edg.net.au

ELECTRICAL DESIGN GROUP BRISBANE PTY LTD  
ACN 092 710 793

TRADING AS:  
ELECTRICAL DESIGN GROUP

PROJECT:

**FOREST LAKE TAVERN**

SITE ADDRESS:  
**245 FOREST LAKE BOULEVARD  
FOREST LAKE, QUEENSLAND**

SCALE: SHEET SIZE:

1:50 AT A1

DRAWING TITLE:

**ELECTRICAL SERVICES  
JOINERY & WALL LIGHTING  
ELEVATIONS**

PROJECT NO: DRAWING NO: REVISION:

**C3583a E07 C**