
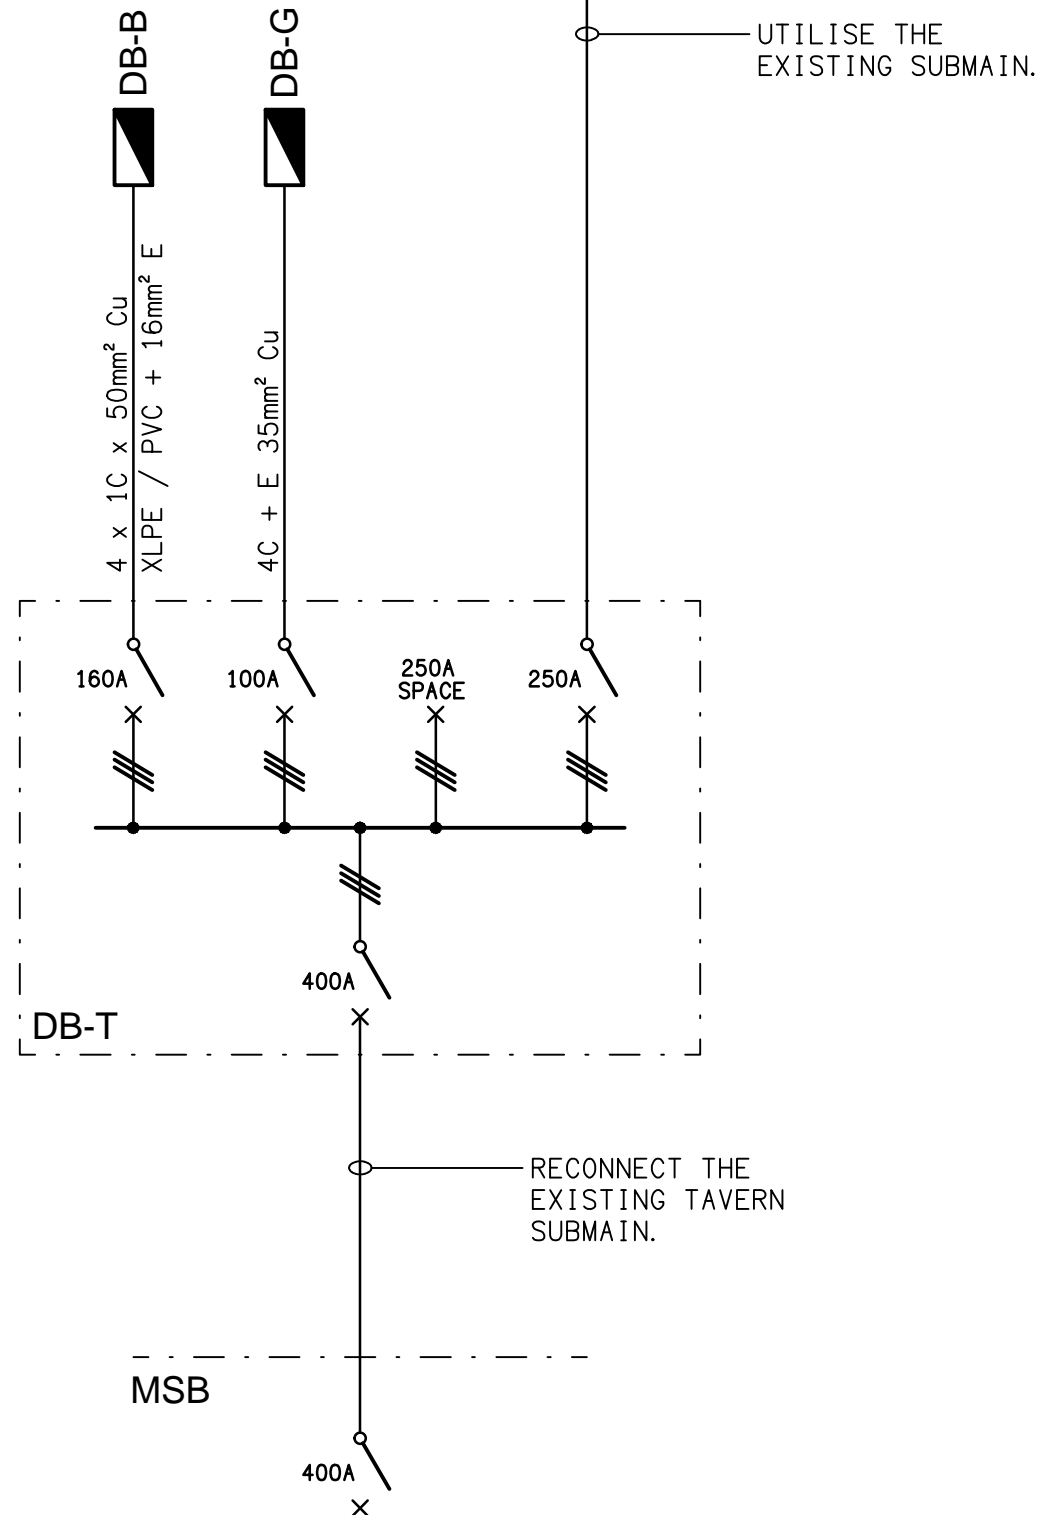


**EXISTING**  
POWER SCHEMATIC  
NOT TO SCALE

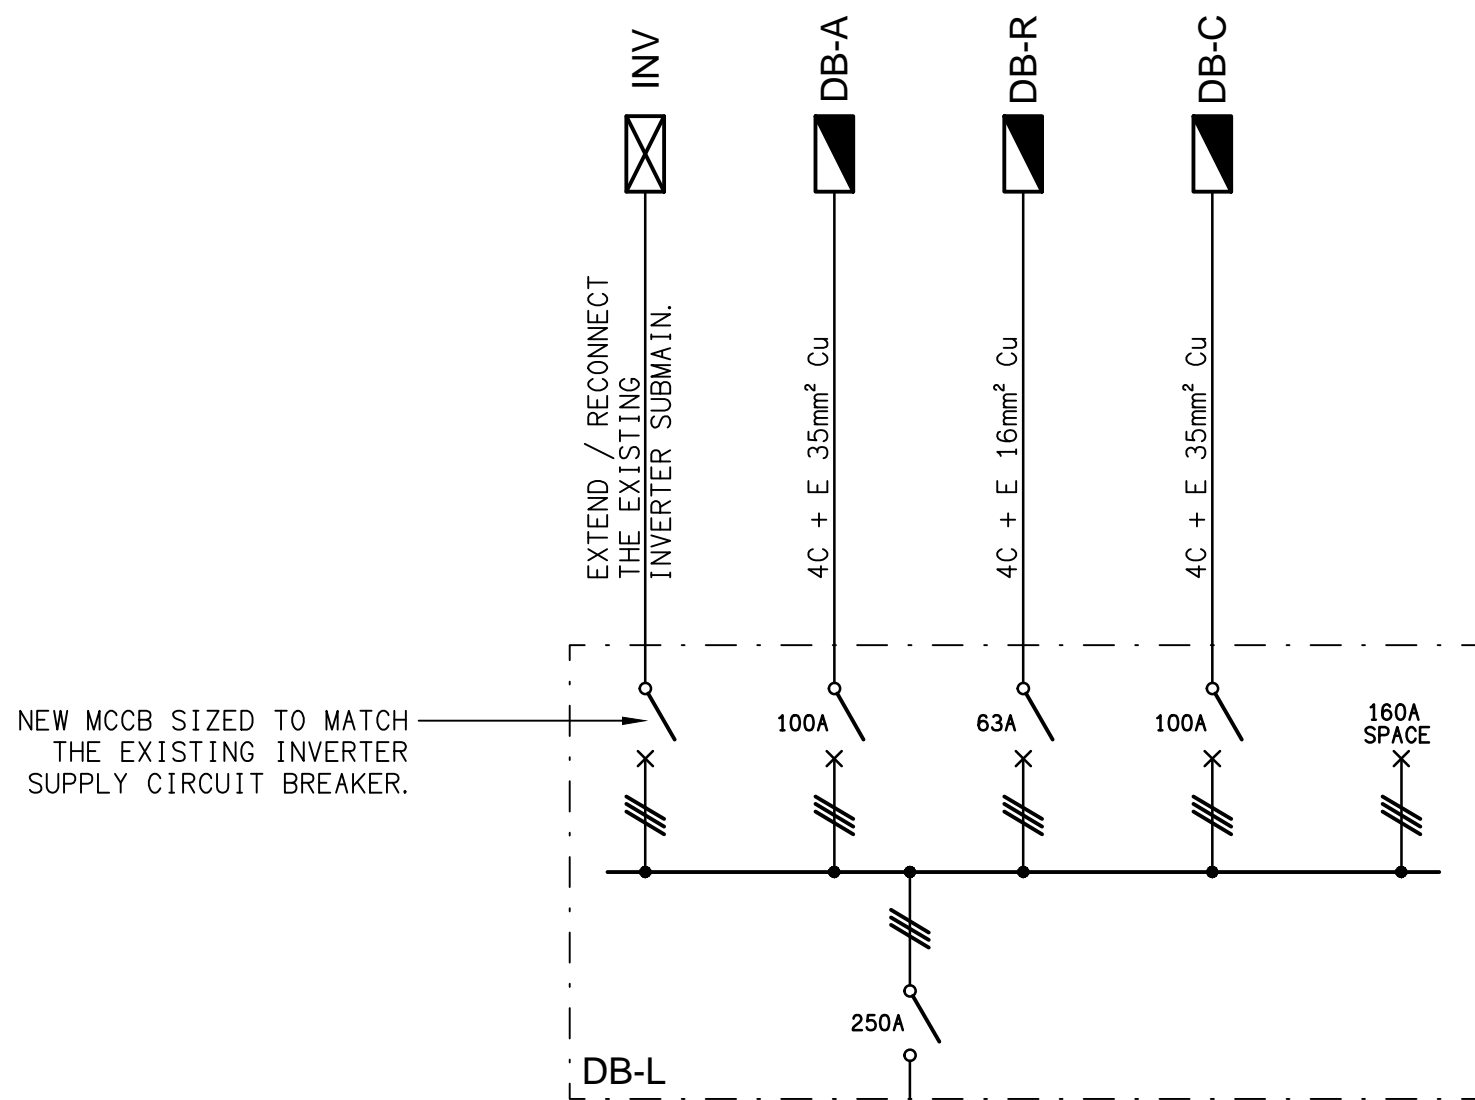

**PROPOSED**  
POWER SCHEMATIC  
NOT TO SCALE

B	CONSTRUCTION	28/08/2025
REV:	DESCRIPTION:	DATE:

**ELECTRICAL DESIGN GROUP**  
ELECTRICAL BUILDING SERVICES CONSULTANTS

BRISBANE: P.O. Box 15, Sherwood Qld 4075  
Phone: (07) 3278 4375  
Email: brisbane@edg.net.au  
Web: www.edg.net.au

ELECTRICAL DESIGN GROUP BRISBANE PTY LTD  
ACN 092 710 793

TRADING AS:  
ELECTRICAL DESIGN  
GROUP

PROJECT:

**OXENFORD TAVERN**

SITE ADDRESS:

179 OLD PACIFIC HIGHWAY,  
OXENFORD, QUEENSLAND

SCALE: SHEET SIZE:

NOT TO SCALE AT A1

DRAWING TITLE:

**ELECTRICAL SERVICES**  
**POWER SCHEMATICS**

PROJECT NO: DRAWING NO: REVISION:

**C3585a E07 B**