



**DETAIL A**

TYPICAL KITCHEN COOKING BENCH ELEVATION  
SCALE 1: 50

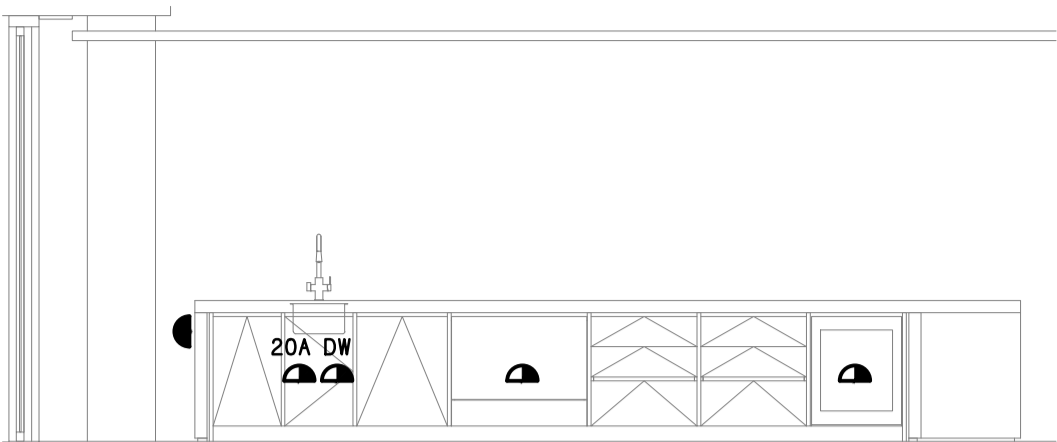


**DETAIL B**

TYPICAL KITCHEN ISLAND BENCH ELEVATION  
SCALE 1: 50

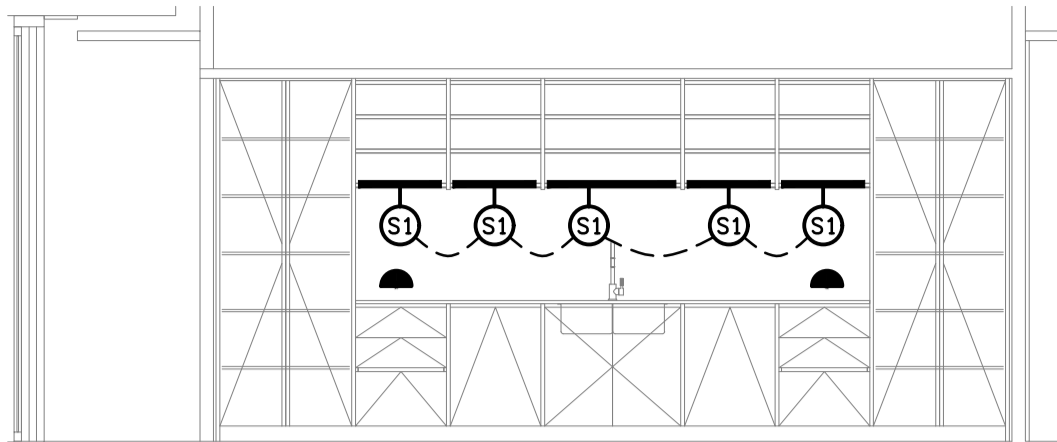


**DETAIL C**

TYPICAL KITCHEN WASH-UP BENCH ELEVATION  
SCALE 1: 50

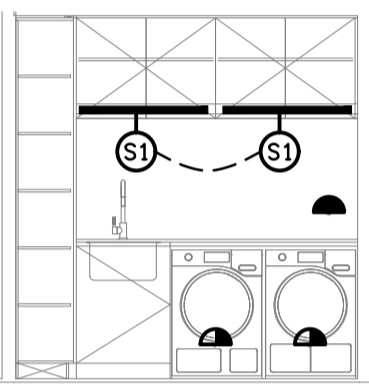


**DETAIL D**

TYPICAL LAUNDRY BENCH ELEVATION  
SCALE 1: 50

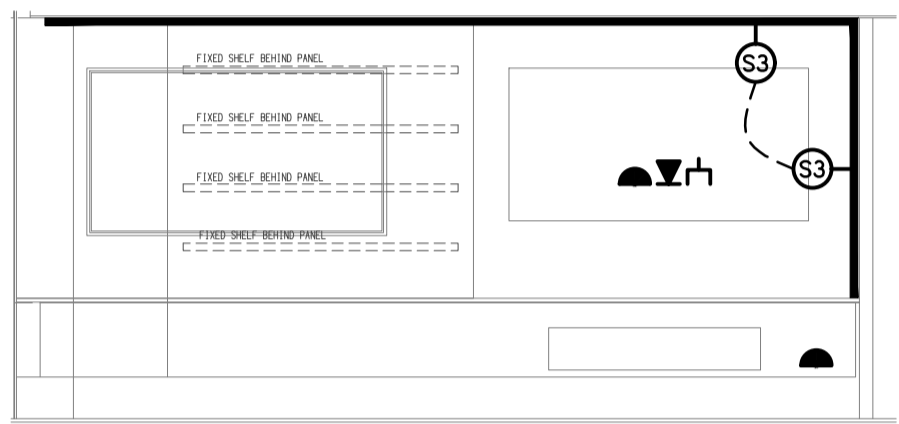


**DETAIL E**

TYPICAL TV UNIT ELEVATION  
SCALE 1: 50

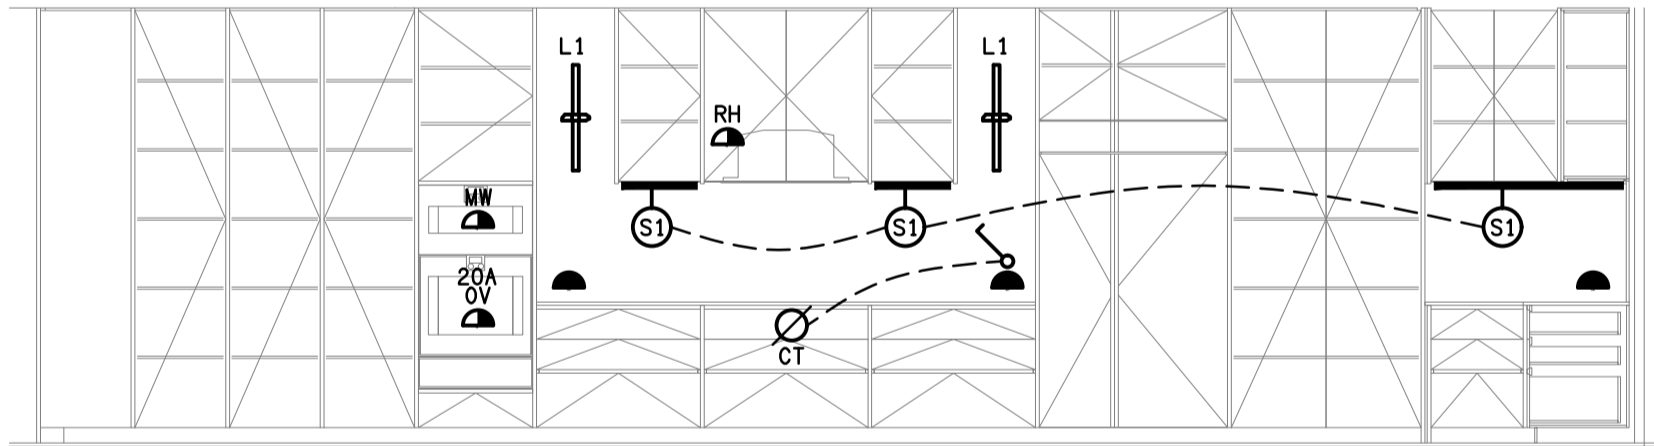


**DETAIL F**

PENTHOUSE COOKING BENCH ELEVATION  
SCALE 1: 50

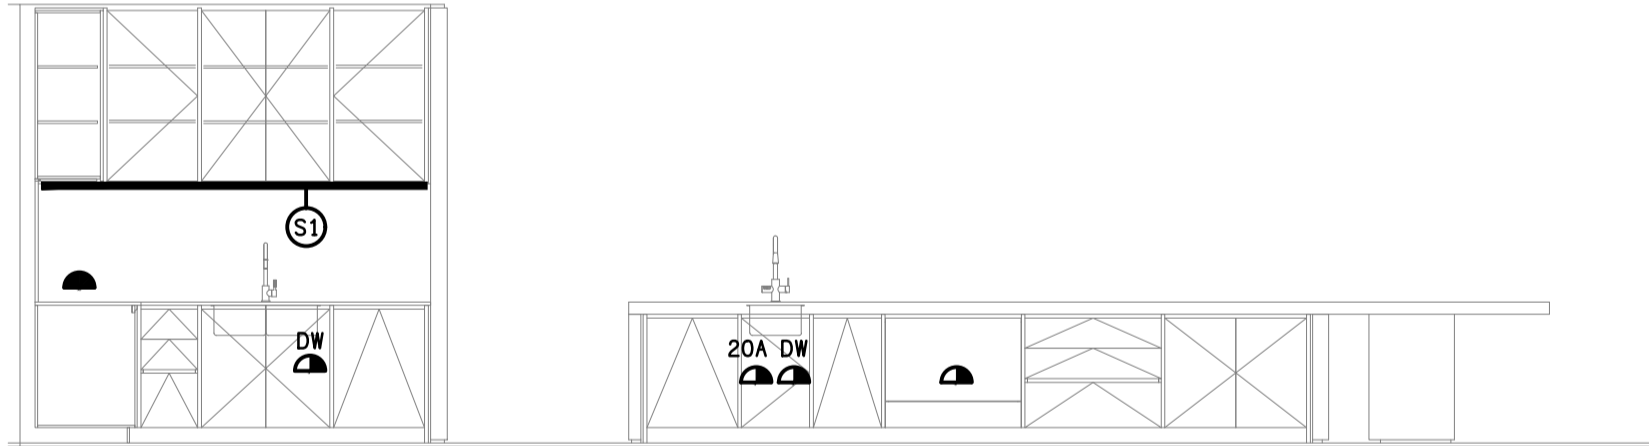


**DETAIL G**

PENTHOUSE WASH-UP BENCH ELEVATION  
SCALE 1: 50

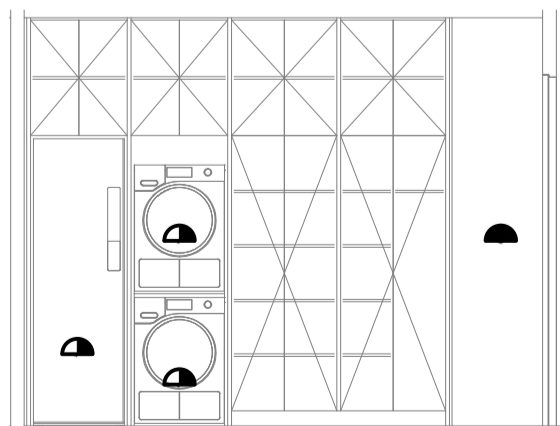


**DETAIL H**

PENTHOUSE LAUNDRY BENCH 1 ELEVATION  
SCALE 1: 50

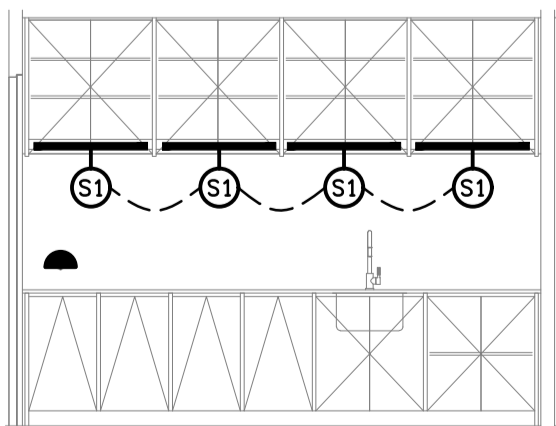


**DETAIL J**

PENTHOUSE LAUNDRY BENCH 2 ELEVATION  
SCALE 1: 50

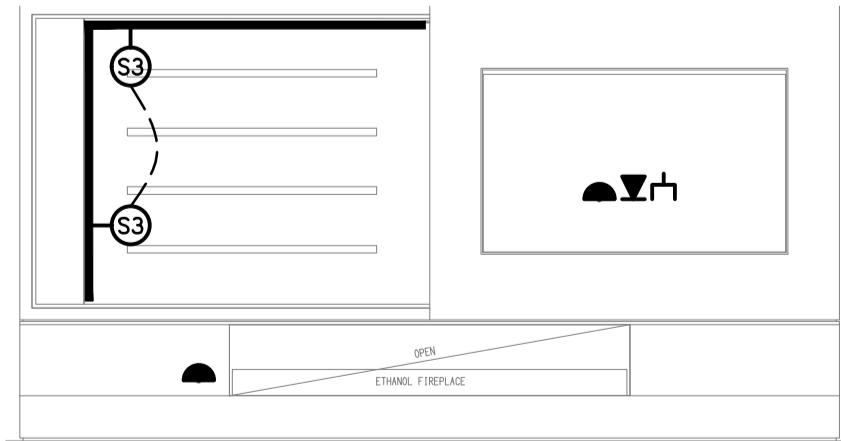

**DETAIL K**

PENTHOUSE TV UNIT ELEVATION  
SCALE 1: 50

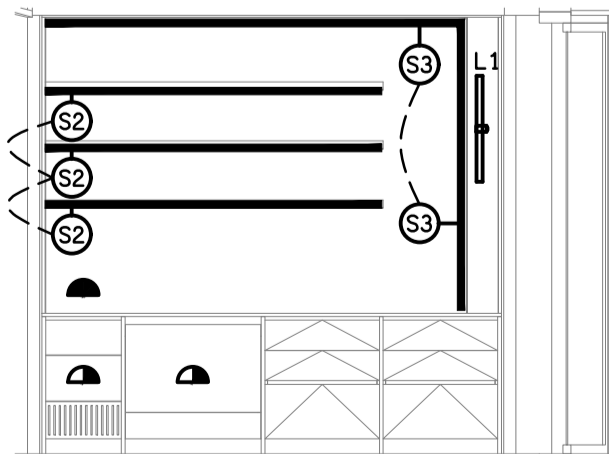

**DETAIL L**

PENTHOUSE BAR BENCH ELEVATION  
SCALE 1: 50

A	PRELIMINARY	14/10/2025
REV:	DESCRIPTION:	DATE:

**ELECTRICAL DESIGN GROUP**  
ELECTRICAL BUILDING SERVICES CONSULTANTS

BRISBANE: P.O. Box 15, Sherwood Qld 4075  
Phone: (07) 3278 4375  
Email: brisbane@edg.net.au  
Web: www.edg.net.au

ELECTRICAL DESIGN GROUP BRISBANE PTY LTD  
ACN 092 710 793

TRADING AS:  
ELECTRICAL DESIGN GROUP

PROJECT:

TI-TREE COLLECTIVE

SITE ADDRESS:

294-298 GIVEN TERRACE, PADDINGTON  
BRISBANE, QUEENSLAND

SCALE: SHEET SIZE:

1:50 AT A1

DRAWING TITLE:

**ELECTRICAL SERVICES**  
TYPICAL DETAIL  
ELEVATIONS

PROJECT NO: DRAWING NO: REVISION:

**C3599a E12 A**