




REFERENCE PLAN
BURGER URGE TENANCY
SCALE 1:50

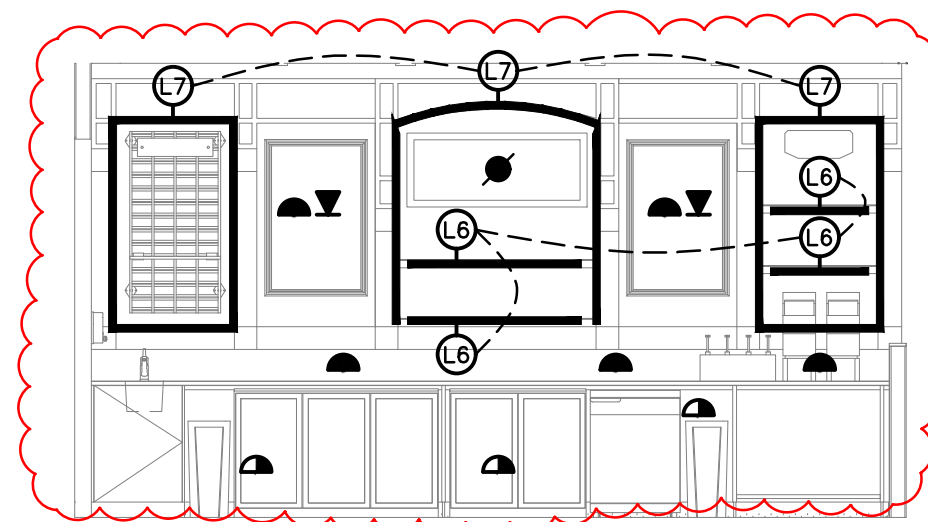


DETAIL 01
BAR REAR WALL ELEVATION
SCALE 1:50

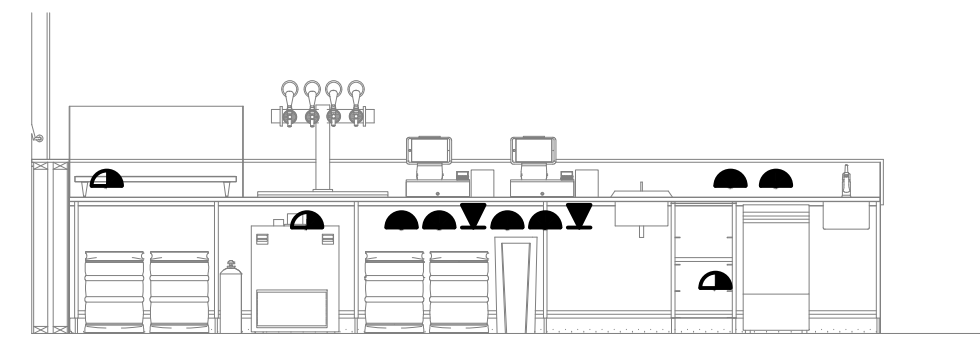


DETAIL 02
BAR COUNTER ELEVATION
SCALE 1:50

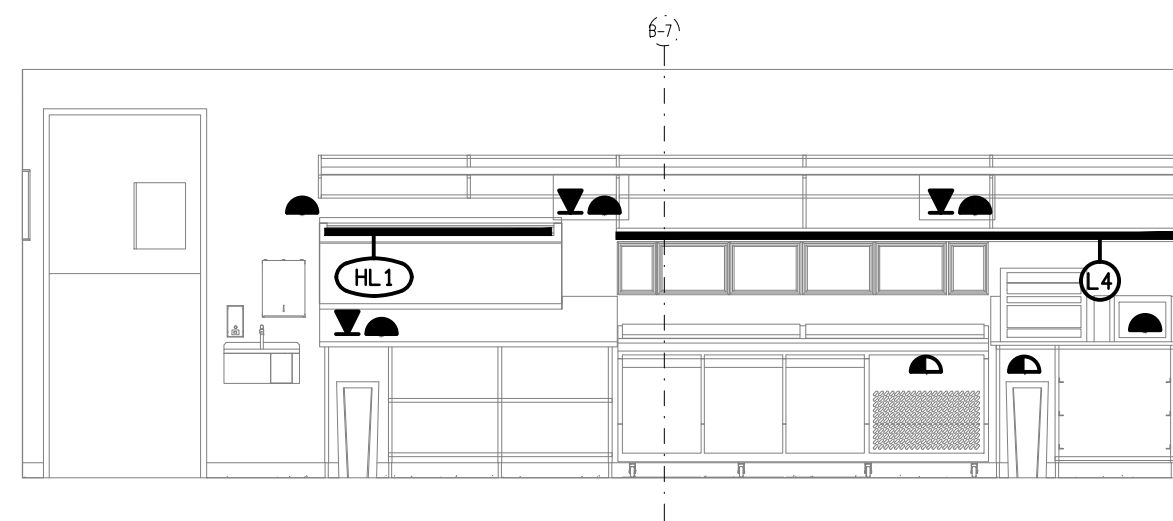


DETAIL 03
BOH MAKELINE ELEVATION
SCALE 1:50

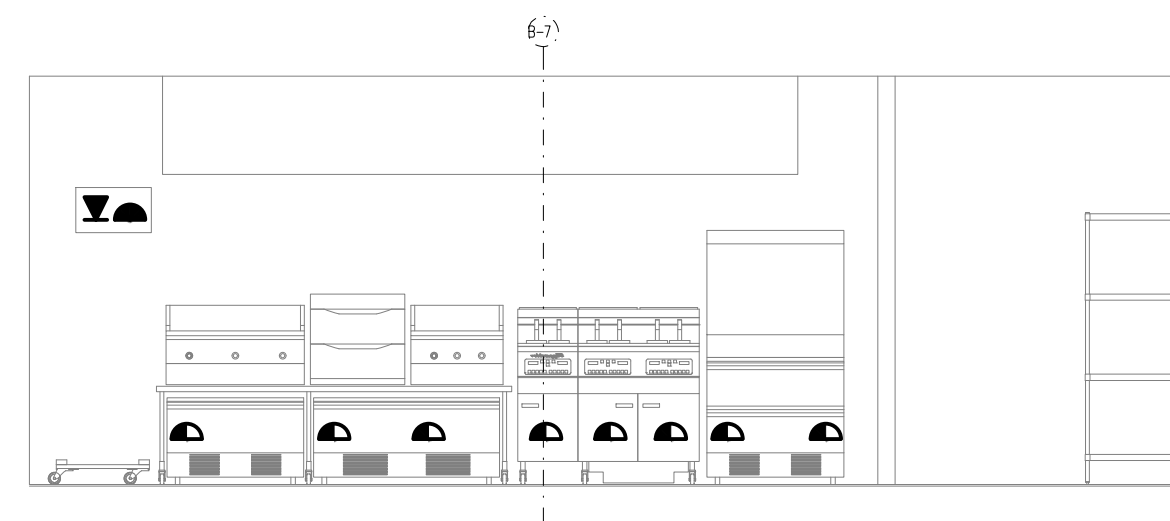


DETAIL 04
BOH COOKLINE ELEVATION
SCALE 1:50

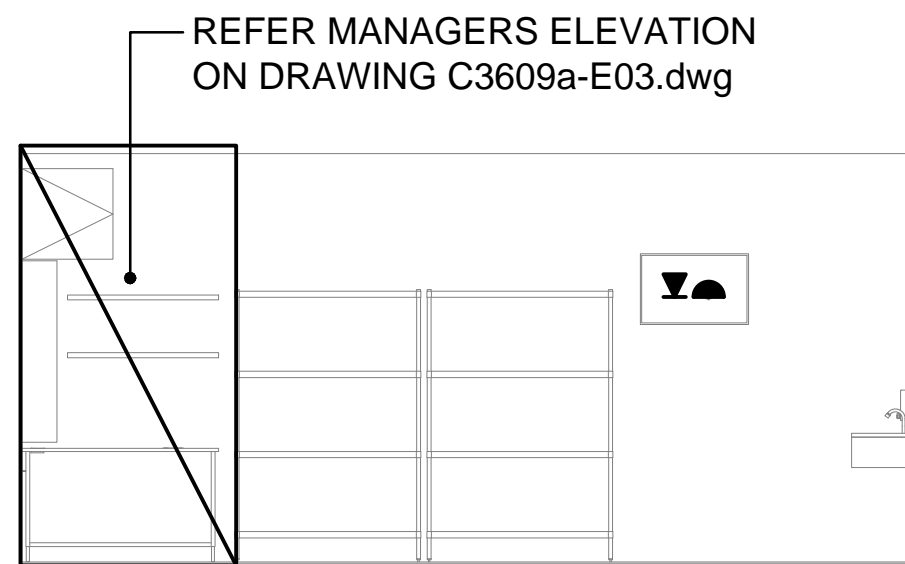

DETAIL 05
BOH MANAGER DESK ELEVATION
SCALE 1:50

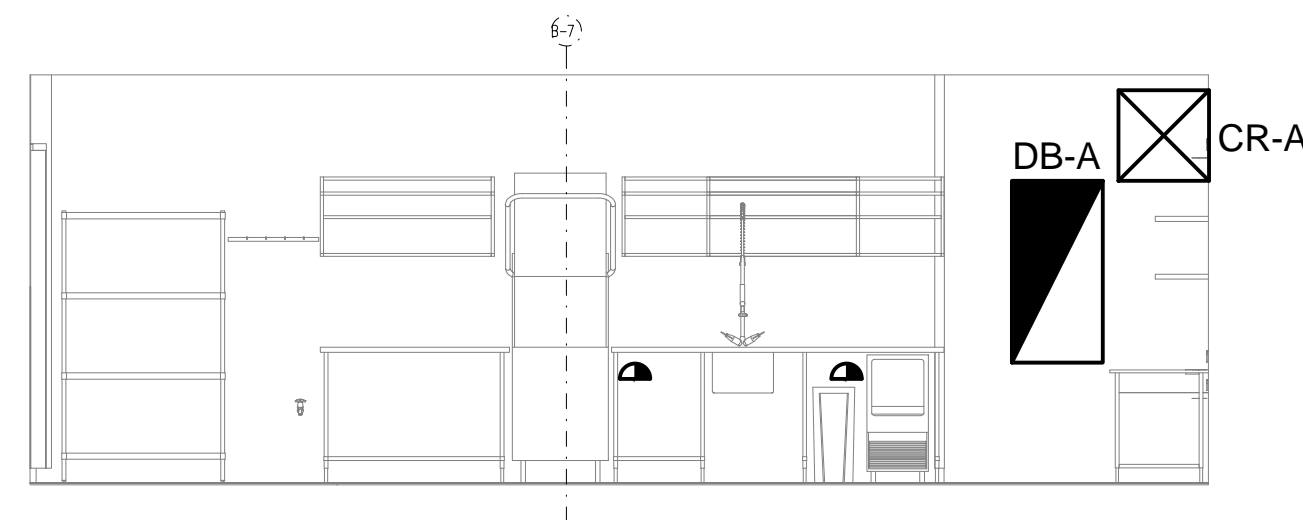

DETAIL 06
BOH WASH UP ELEVATION
SCALE 1:50

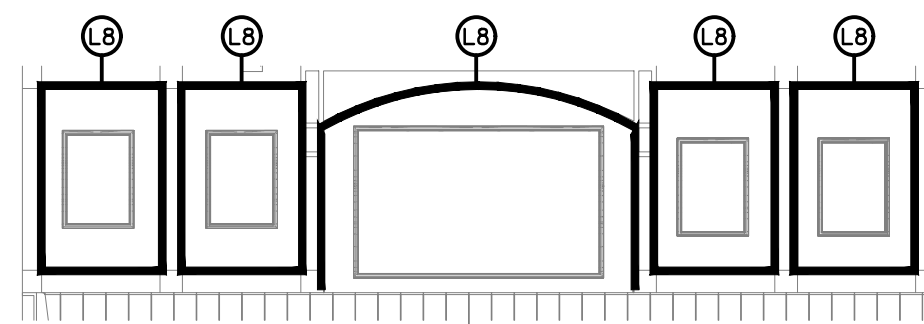

DETAIL 07
FOH DINING FEATURE WALL 1 ELEVATION
SCALE 1:50

THE COPYRIGHT OF THIS DRAWING REMAINS THE PROPERTY OF THE ELECTRICAL DESIGN GROUP.

USE FIGURED DIMENSIONS IN PREFERENCE TO SCALE.

ALL DIMENSIONS TO BE VERIFIED ONSITE.

BURGER URGE

D	TENDER	22/08/2025
REV:	DESCRIPTION:	DATE:

ELECTRICAL DESIGN GROUP
ELECTRICAL BUILDING SERVICES CONSULTANTS

BRISBANE: P.O. Box 15 Sherwood Qld 4075
Phone: (07) 3278 4375
Email: brisbane@edg.net.au
Web: www.edg.net.au

ELECTRICAL DESIGN GROUP BRISBANE PTY LTD
ACN 092 710 793

TRADING AS:
ELECTRICAL DESIGN GROUP

PROJECT:

**BURGER URGE
BURPENGARY EAST**

SITE ADDRESS:

TENANCY 12, 122 BUCKLEY ROAD,
137 & 143 ULHMANN ROAD,
BURPENGARY EAST, QUEENSLAND

SCALE: SHEET SIZE:

1:50 AT A1

DRAWING TITLE:

**ELECTRICAL SERVICES
DETAIL ELEVATIONS**

PROJECT NO: DRAWING NO: REVISION:

C3609a E05 D