




NORTH
EXTERNAL BUILDING ELEVATION
SCALE 1: 100

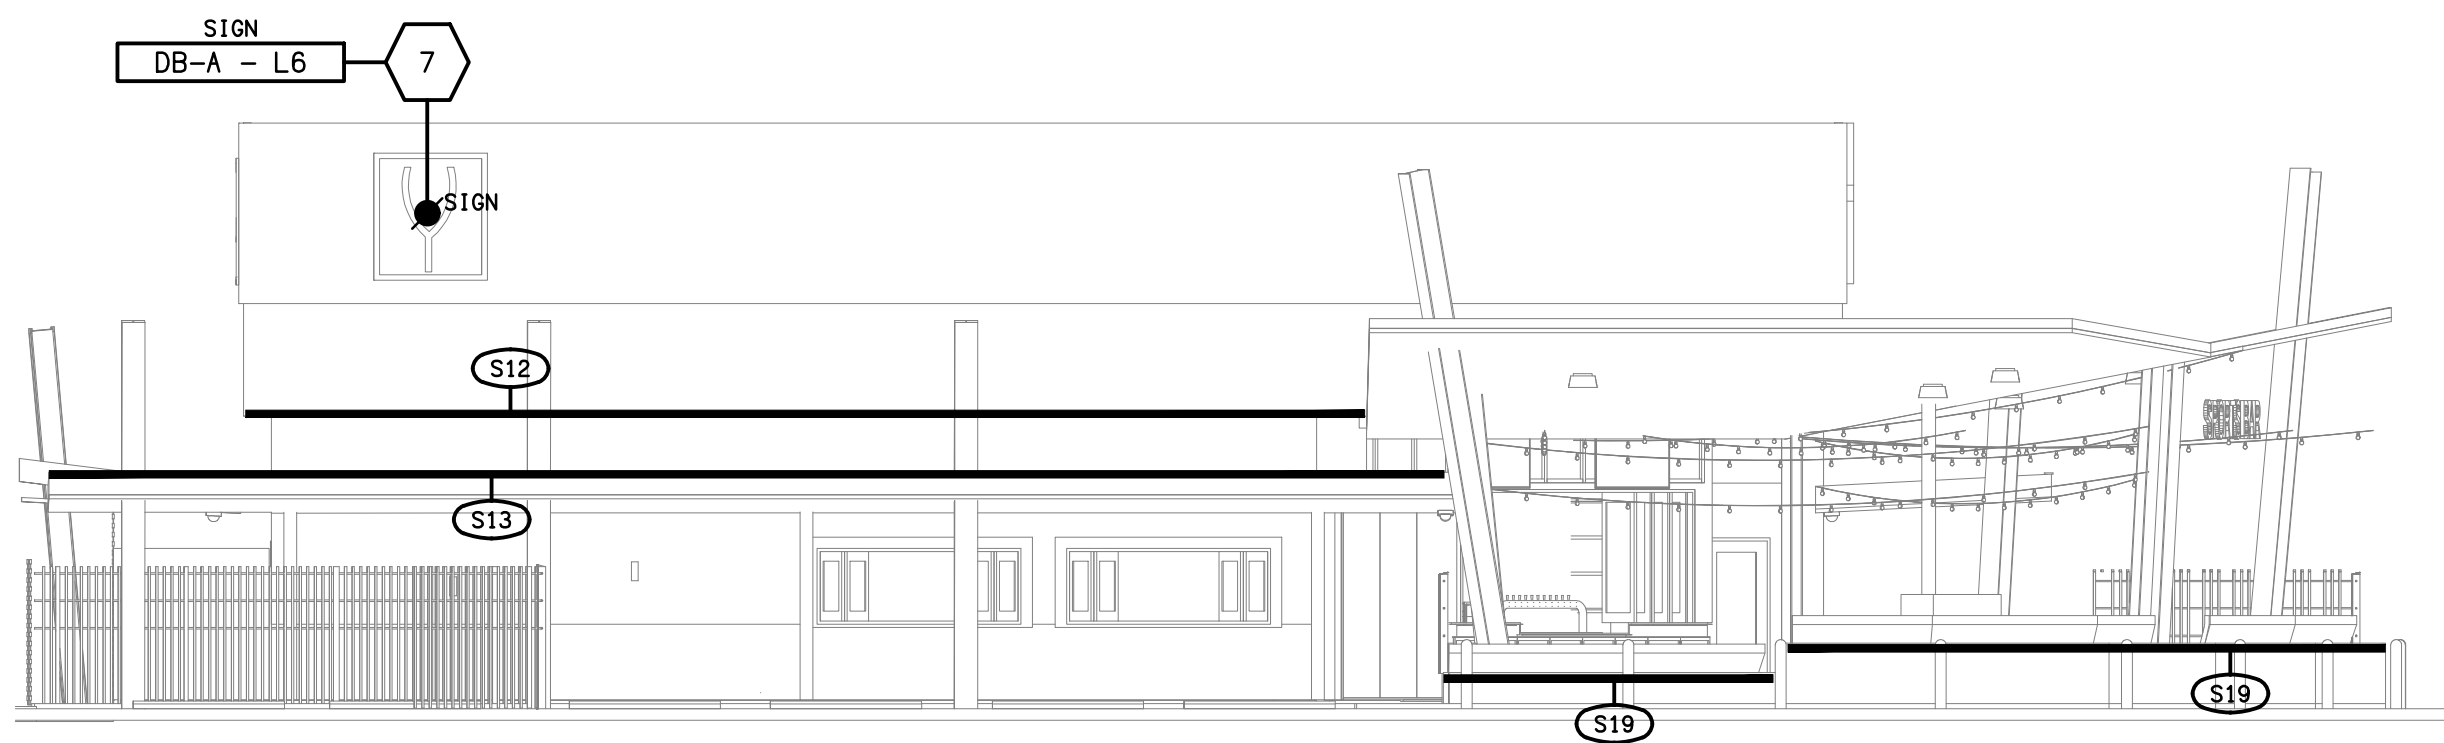

EAST
EXTERNAL BUILDING ELEVATION
SCALE 1: 100

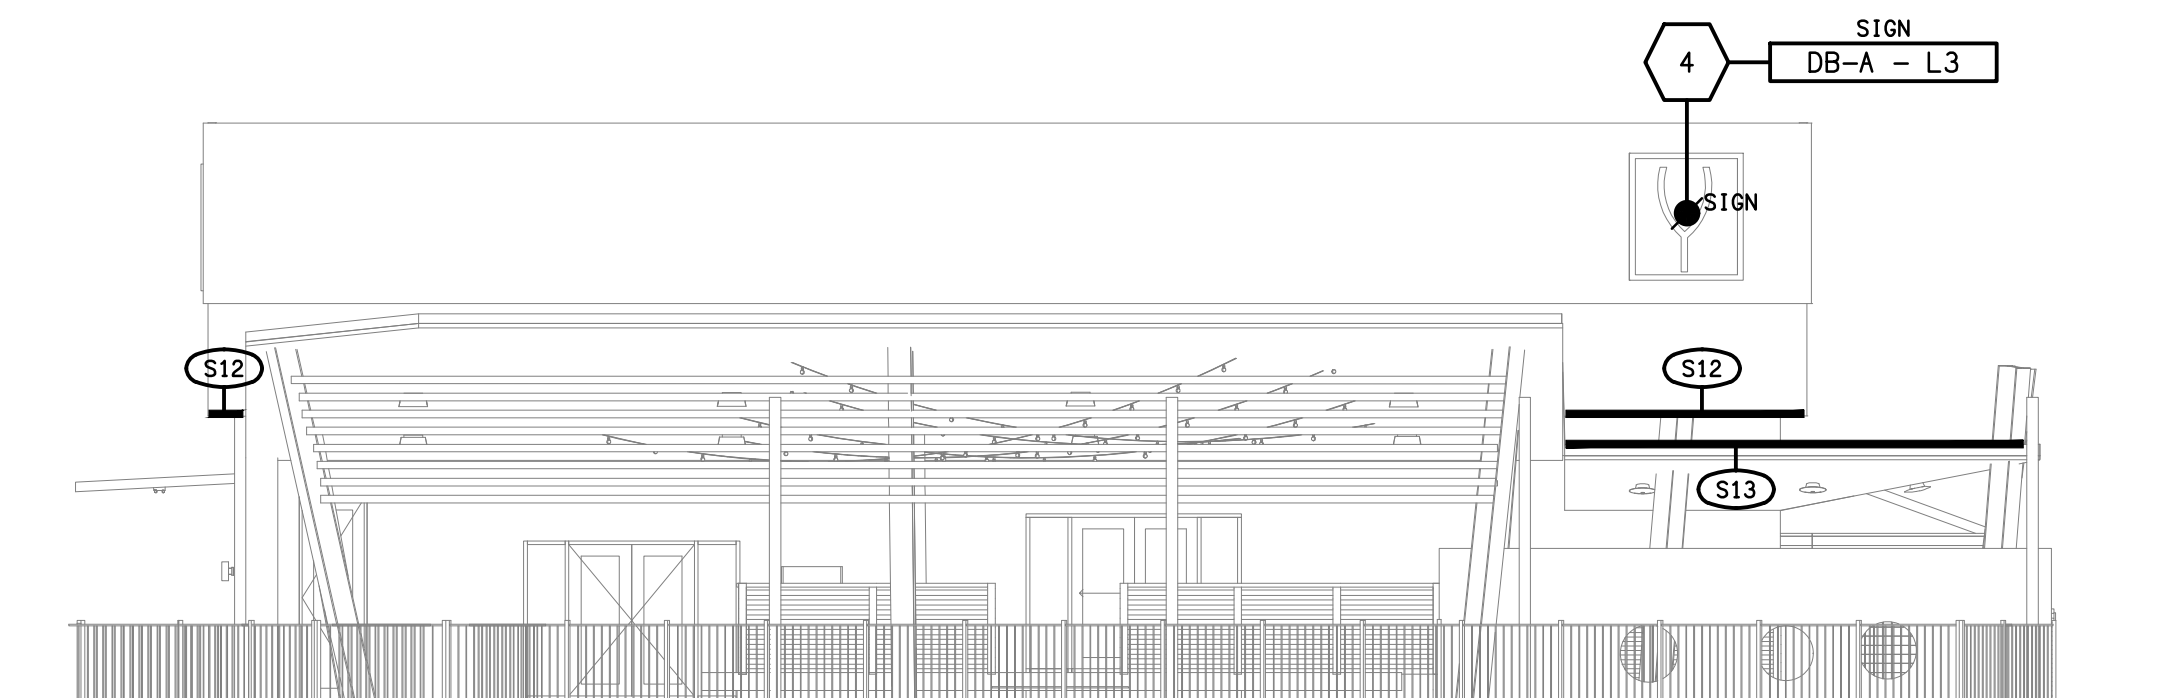

WEST
EXTERNAL BUILDING ELEVATION
SCALE 1: 100

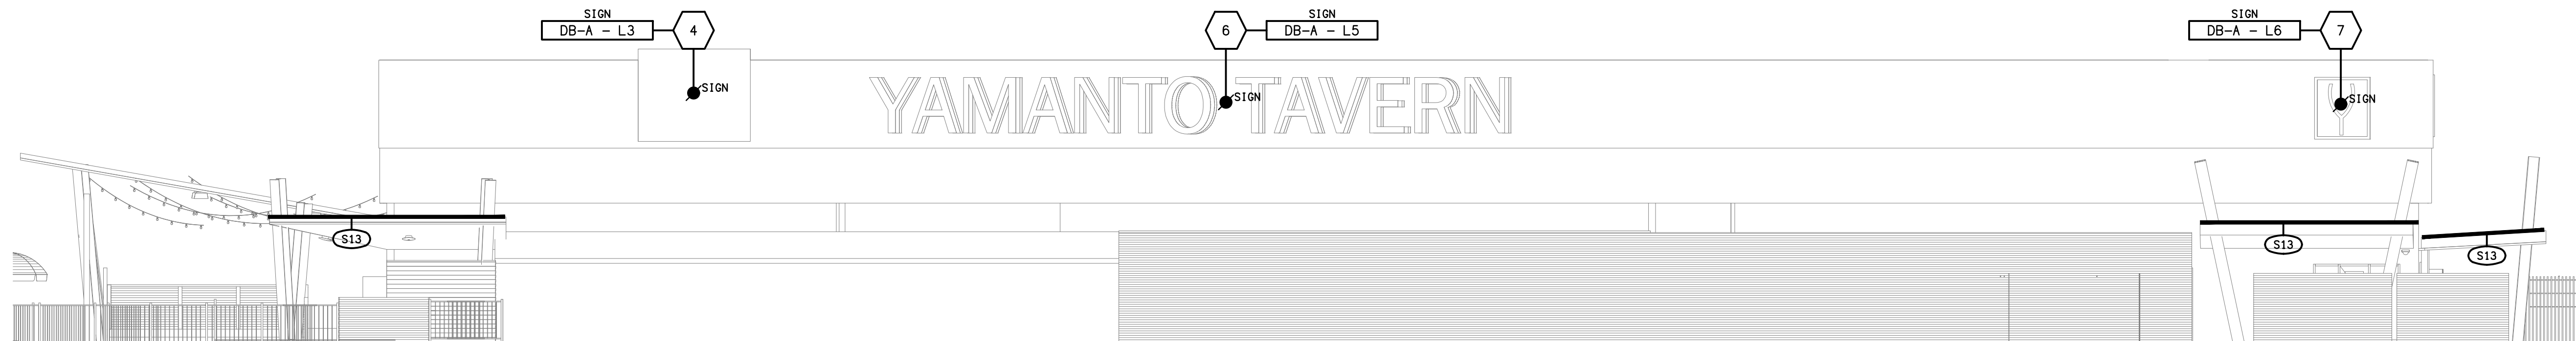

SOUTH
EXTERNAL BUILDING ELEVATION
SCALE 1: 100

NOTE:
REFER TO DRAWINGS C3637a-E05.dwg & C3637a-E06.dwg
FOR THE SWITCHING AND CIRCUITING OF THE Sx TYPE
LED STRIP LIGHTS SHOWN ON THIS DRAWING.