


EXISTING
POWER CONFIGURATION
NOT TO SCALE

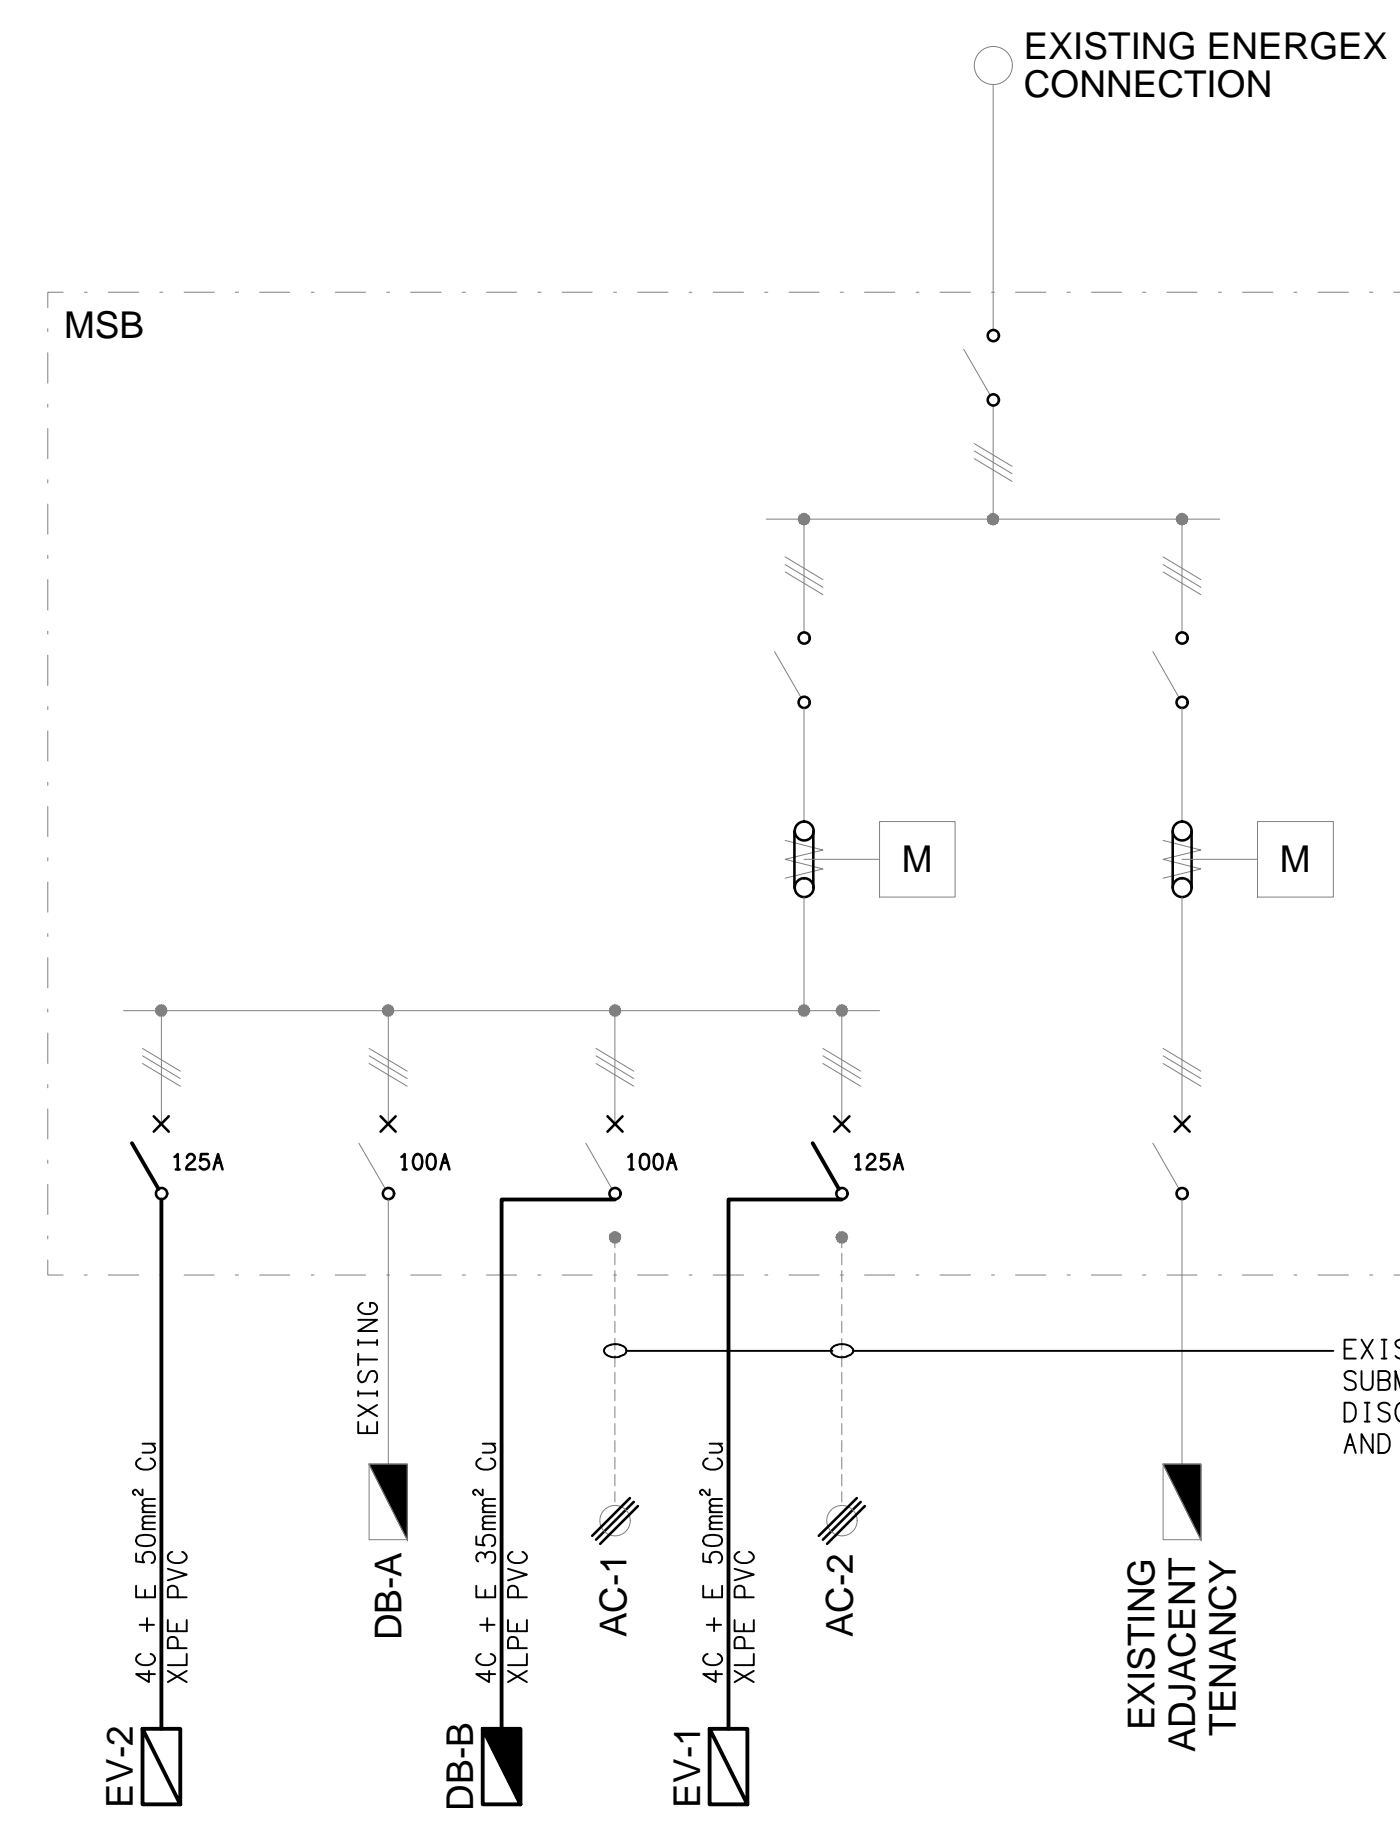

PROPOSED
POWER CONFIGURATION
NOT TO SCALE