


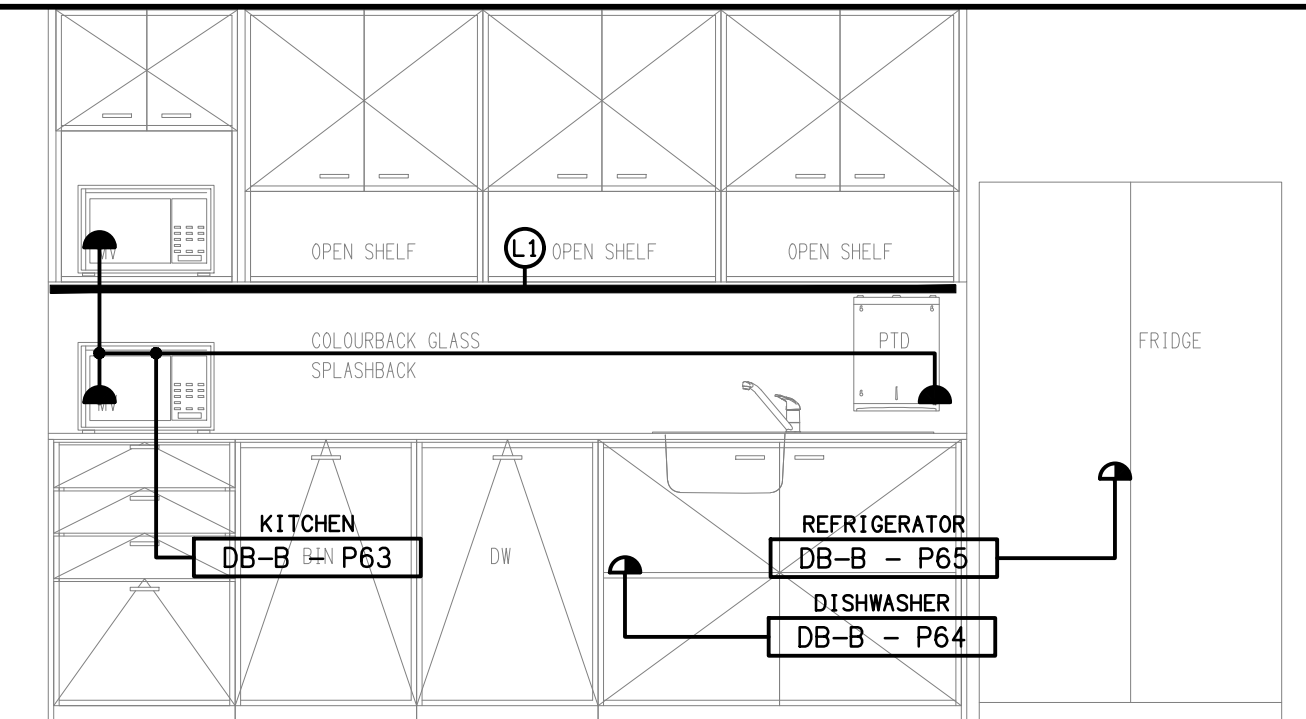


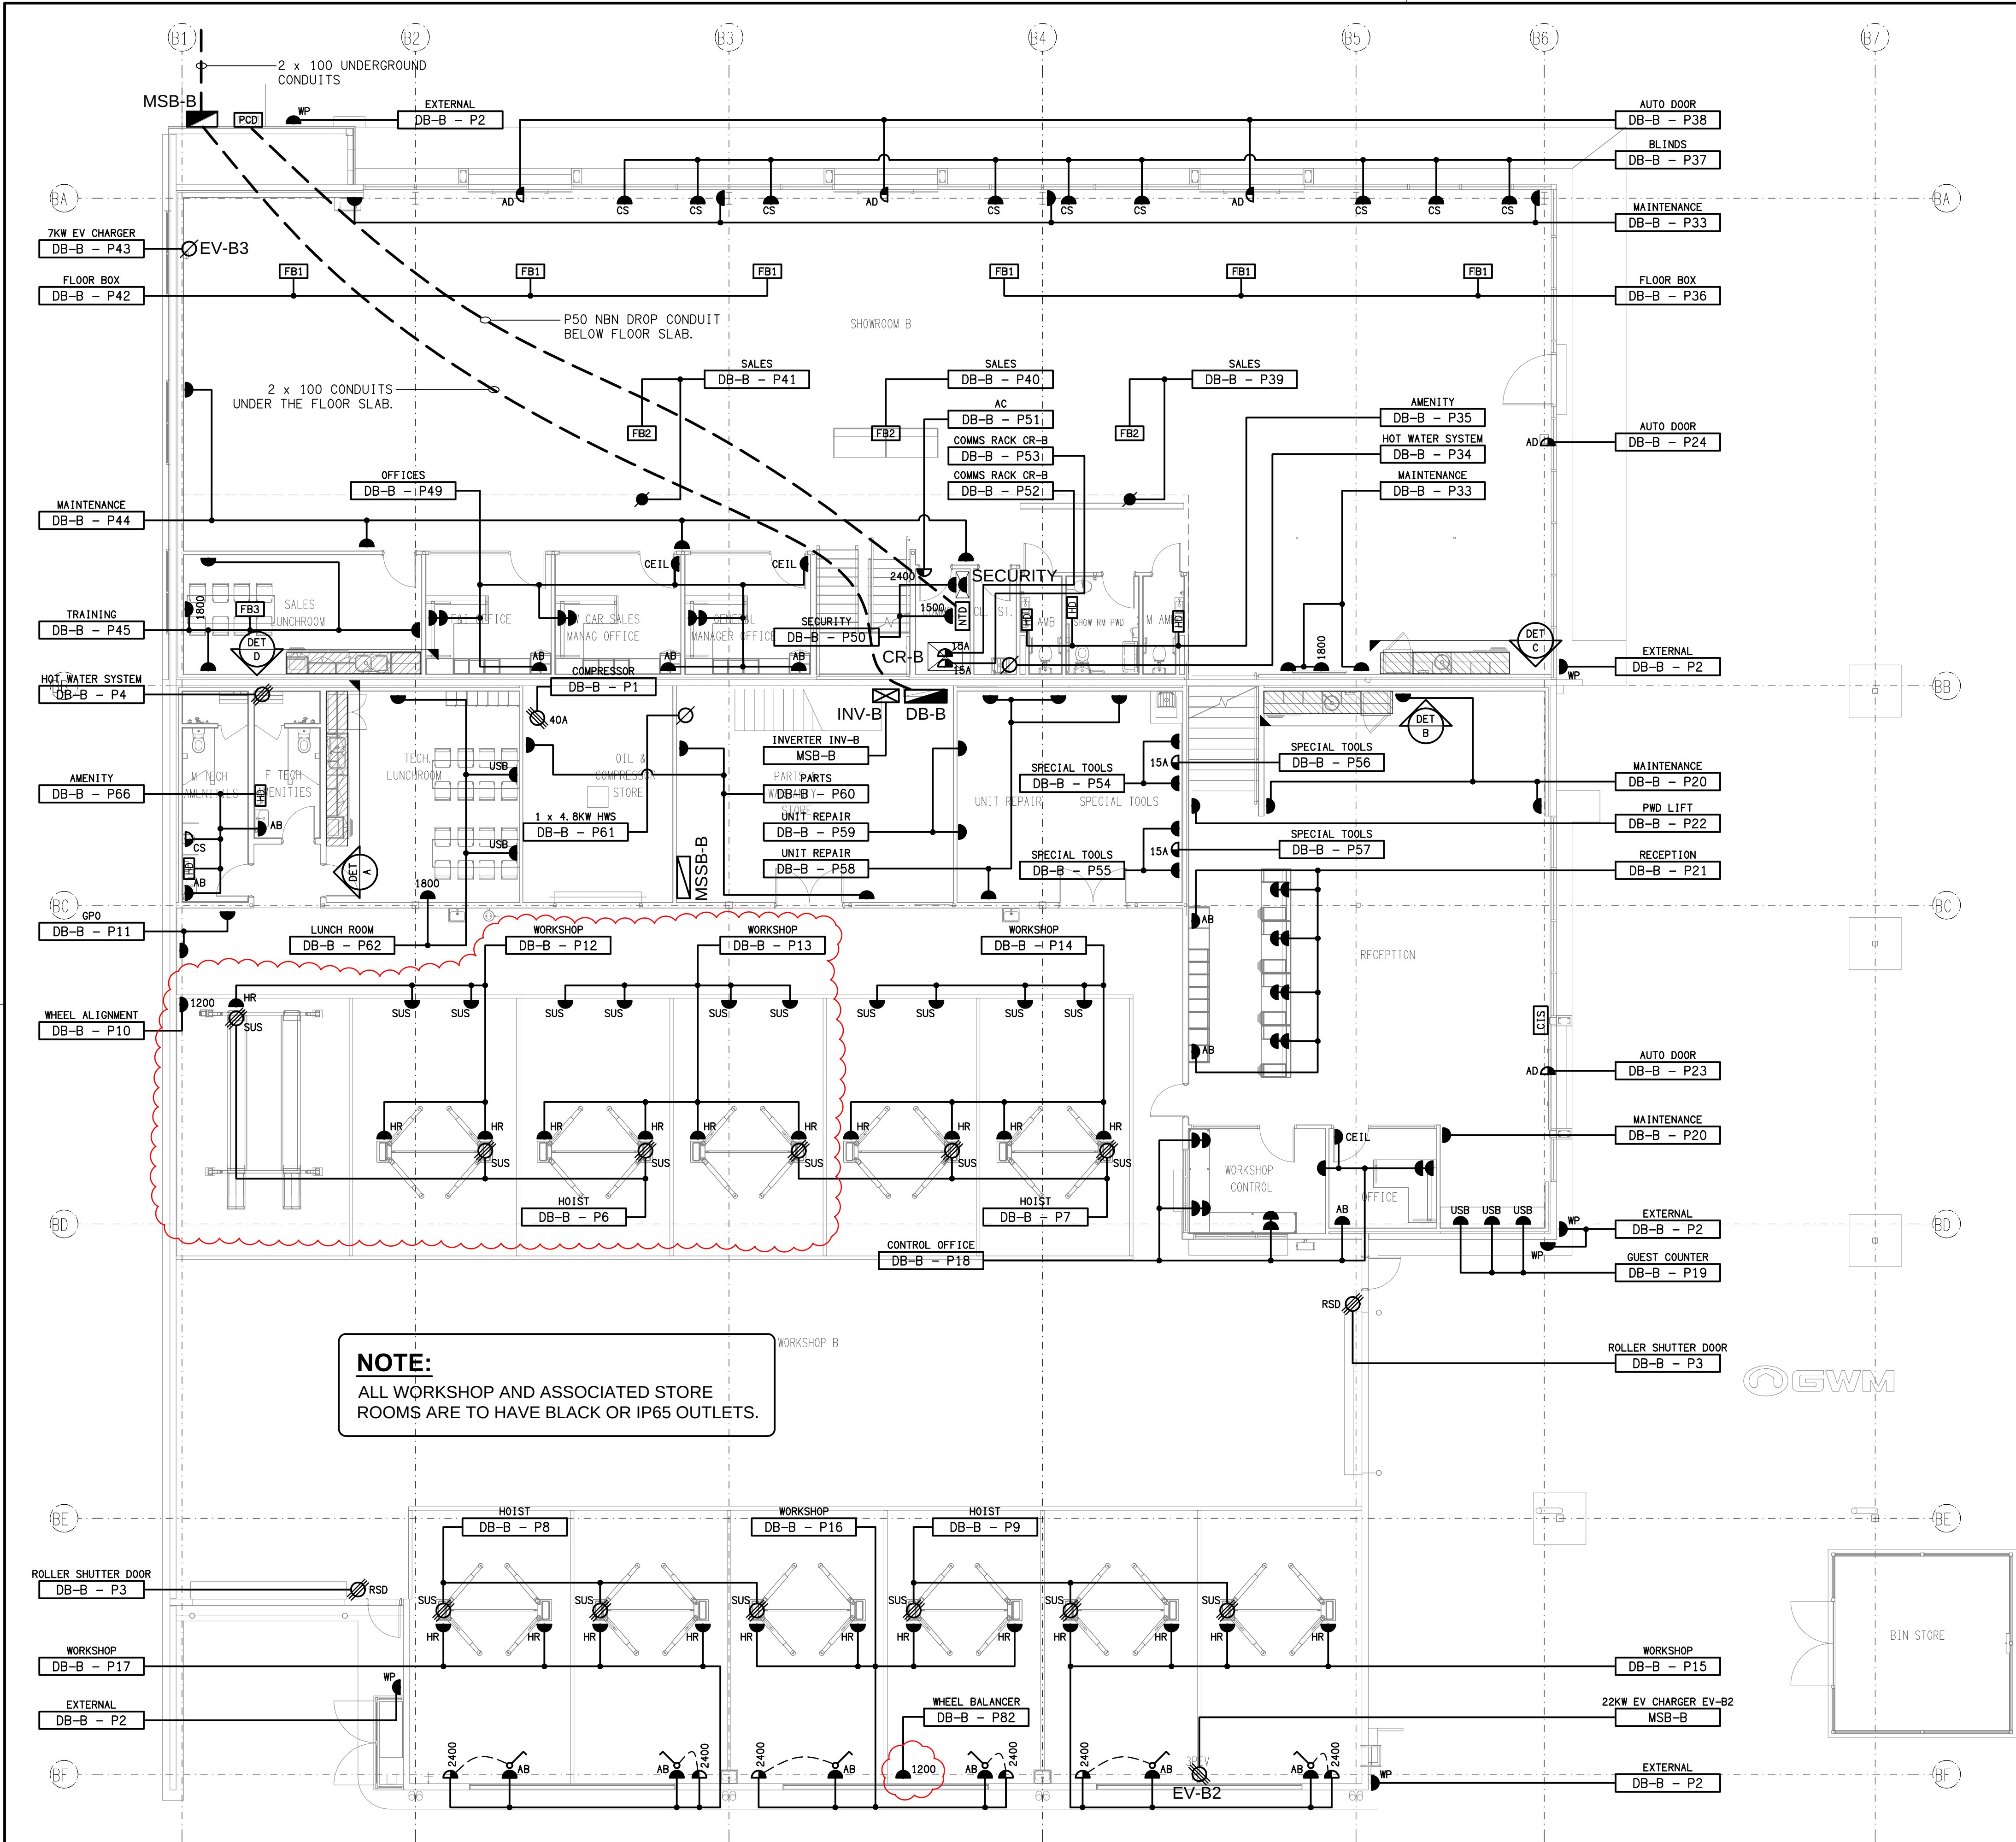


DETAIL A
LUNCH ROOM 1 KITCHENETTE ELEVATION
SCALE 1: 25

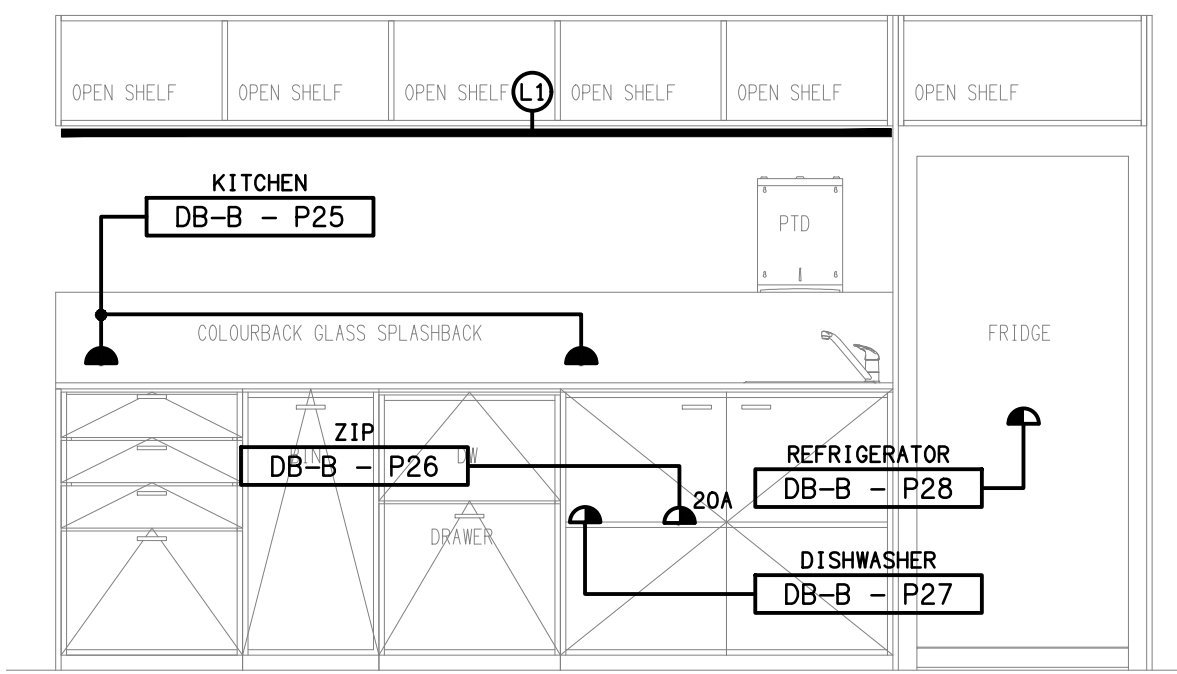

DETAIL B
RECEPTION CAFE KITCHENETTE
SCALE 1: 25

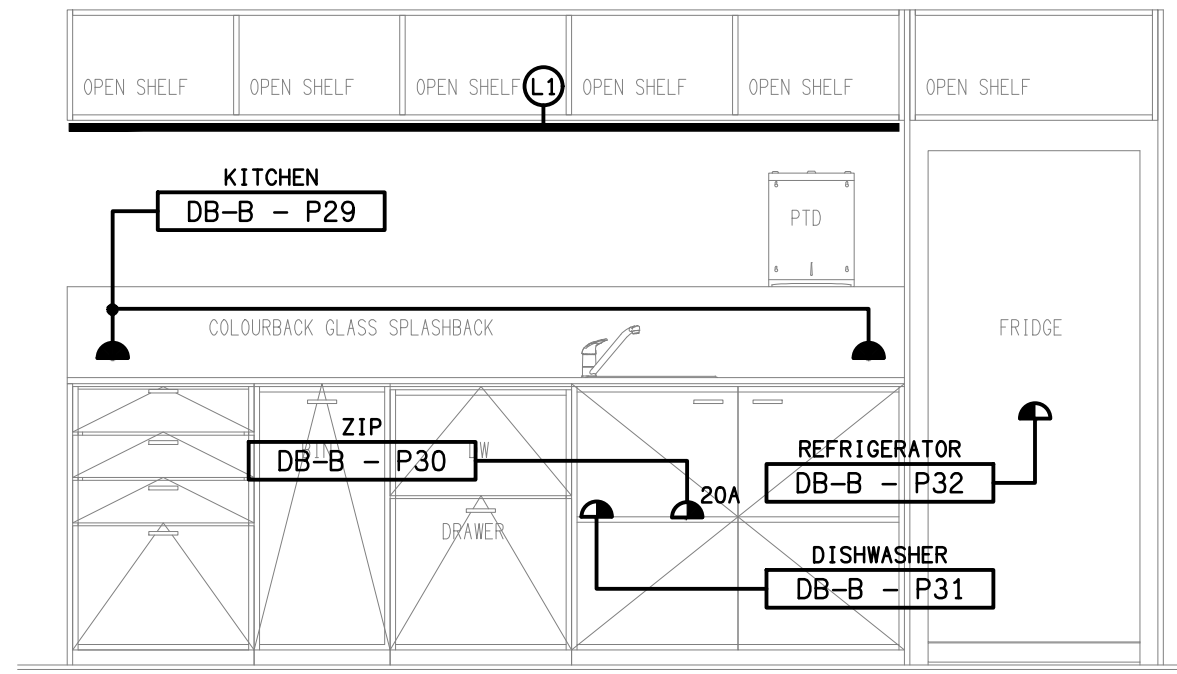

DETAIL C
SHOWROOM CAFE KITCHENETTE
SCALE 1: 25

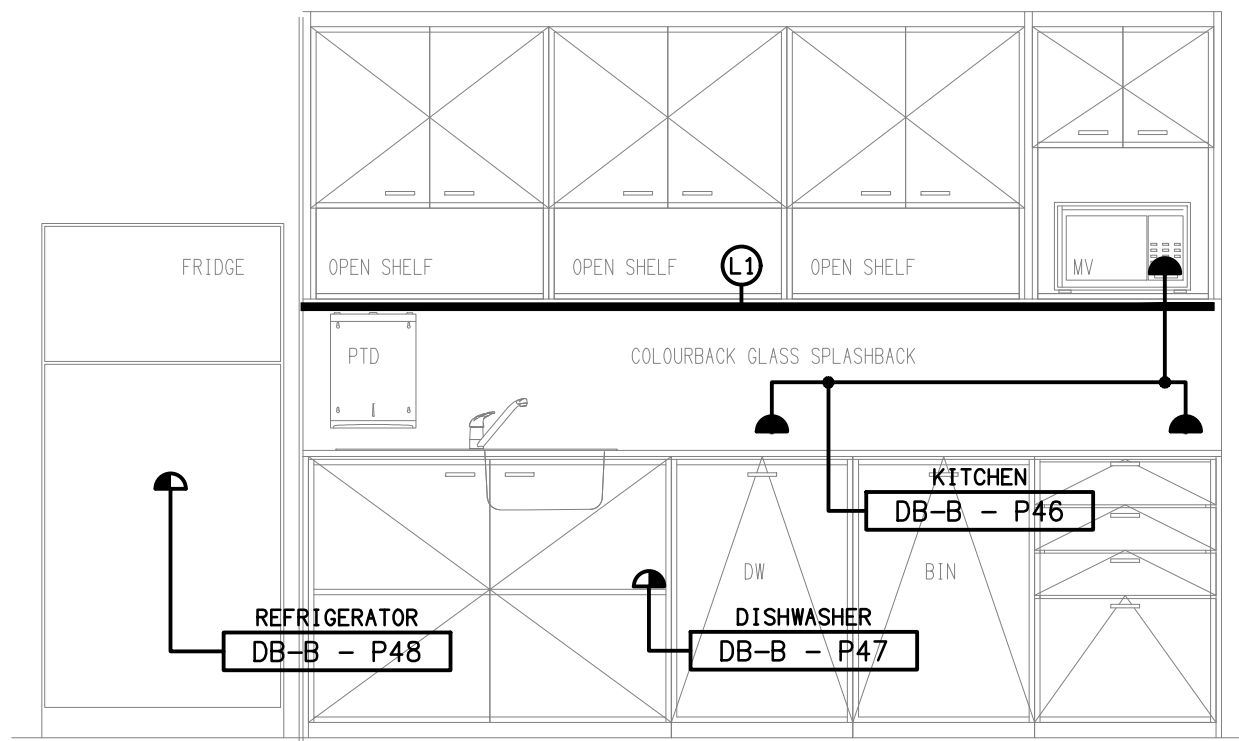

DETAIL D
LUNCH ROOM 2 KITCHENETTE ELEVATION
SCALE 1: 25