


EXISTING
POWER SCHEMATIC
NOT TO SCALE

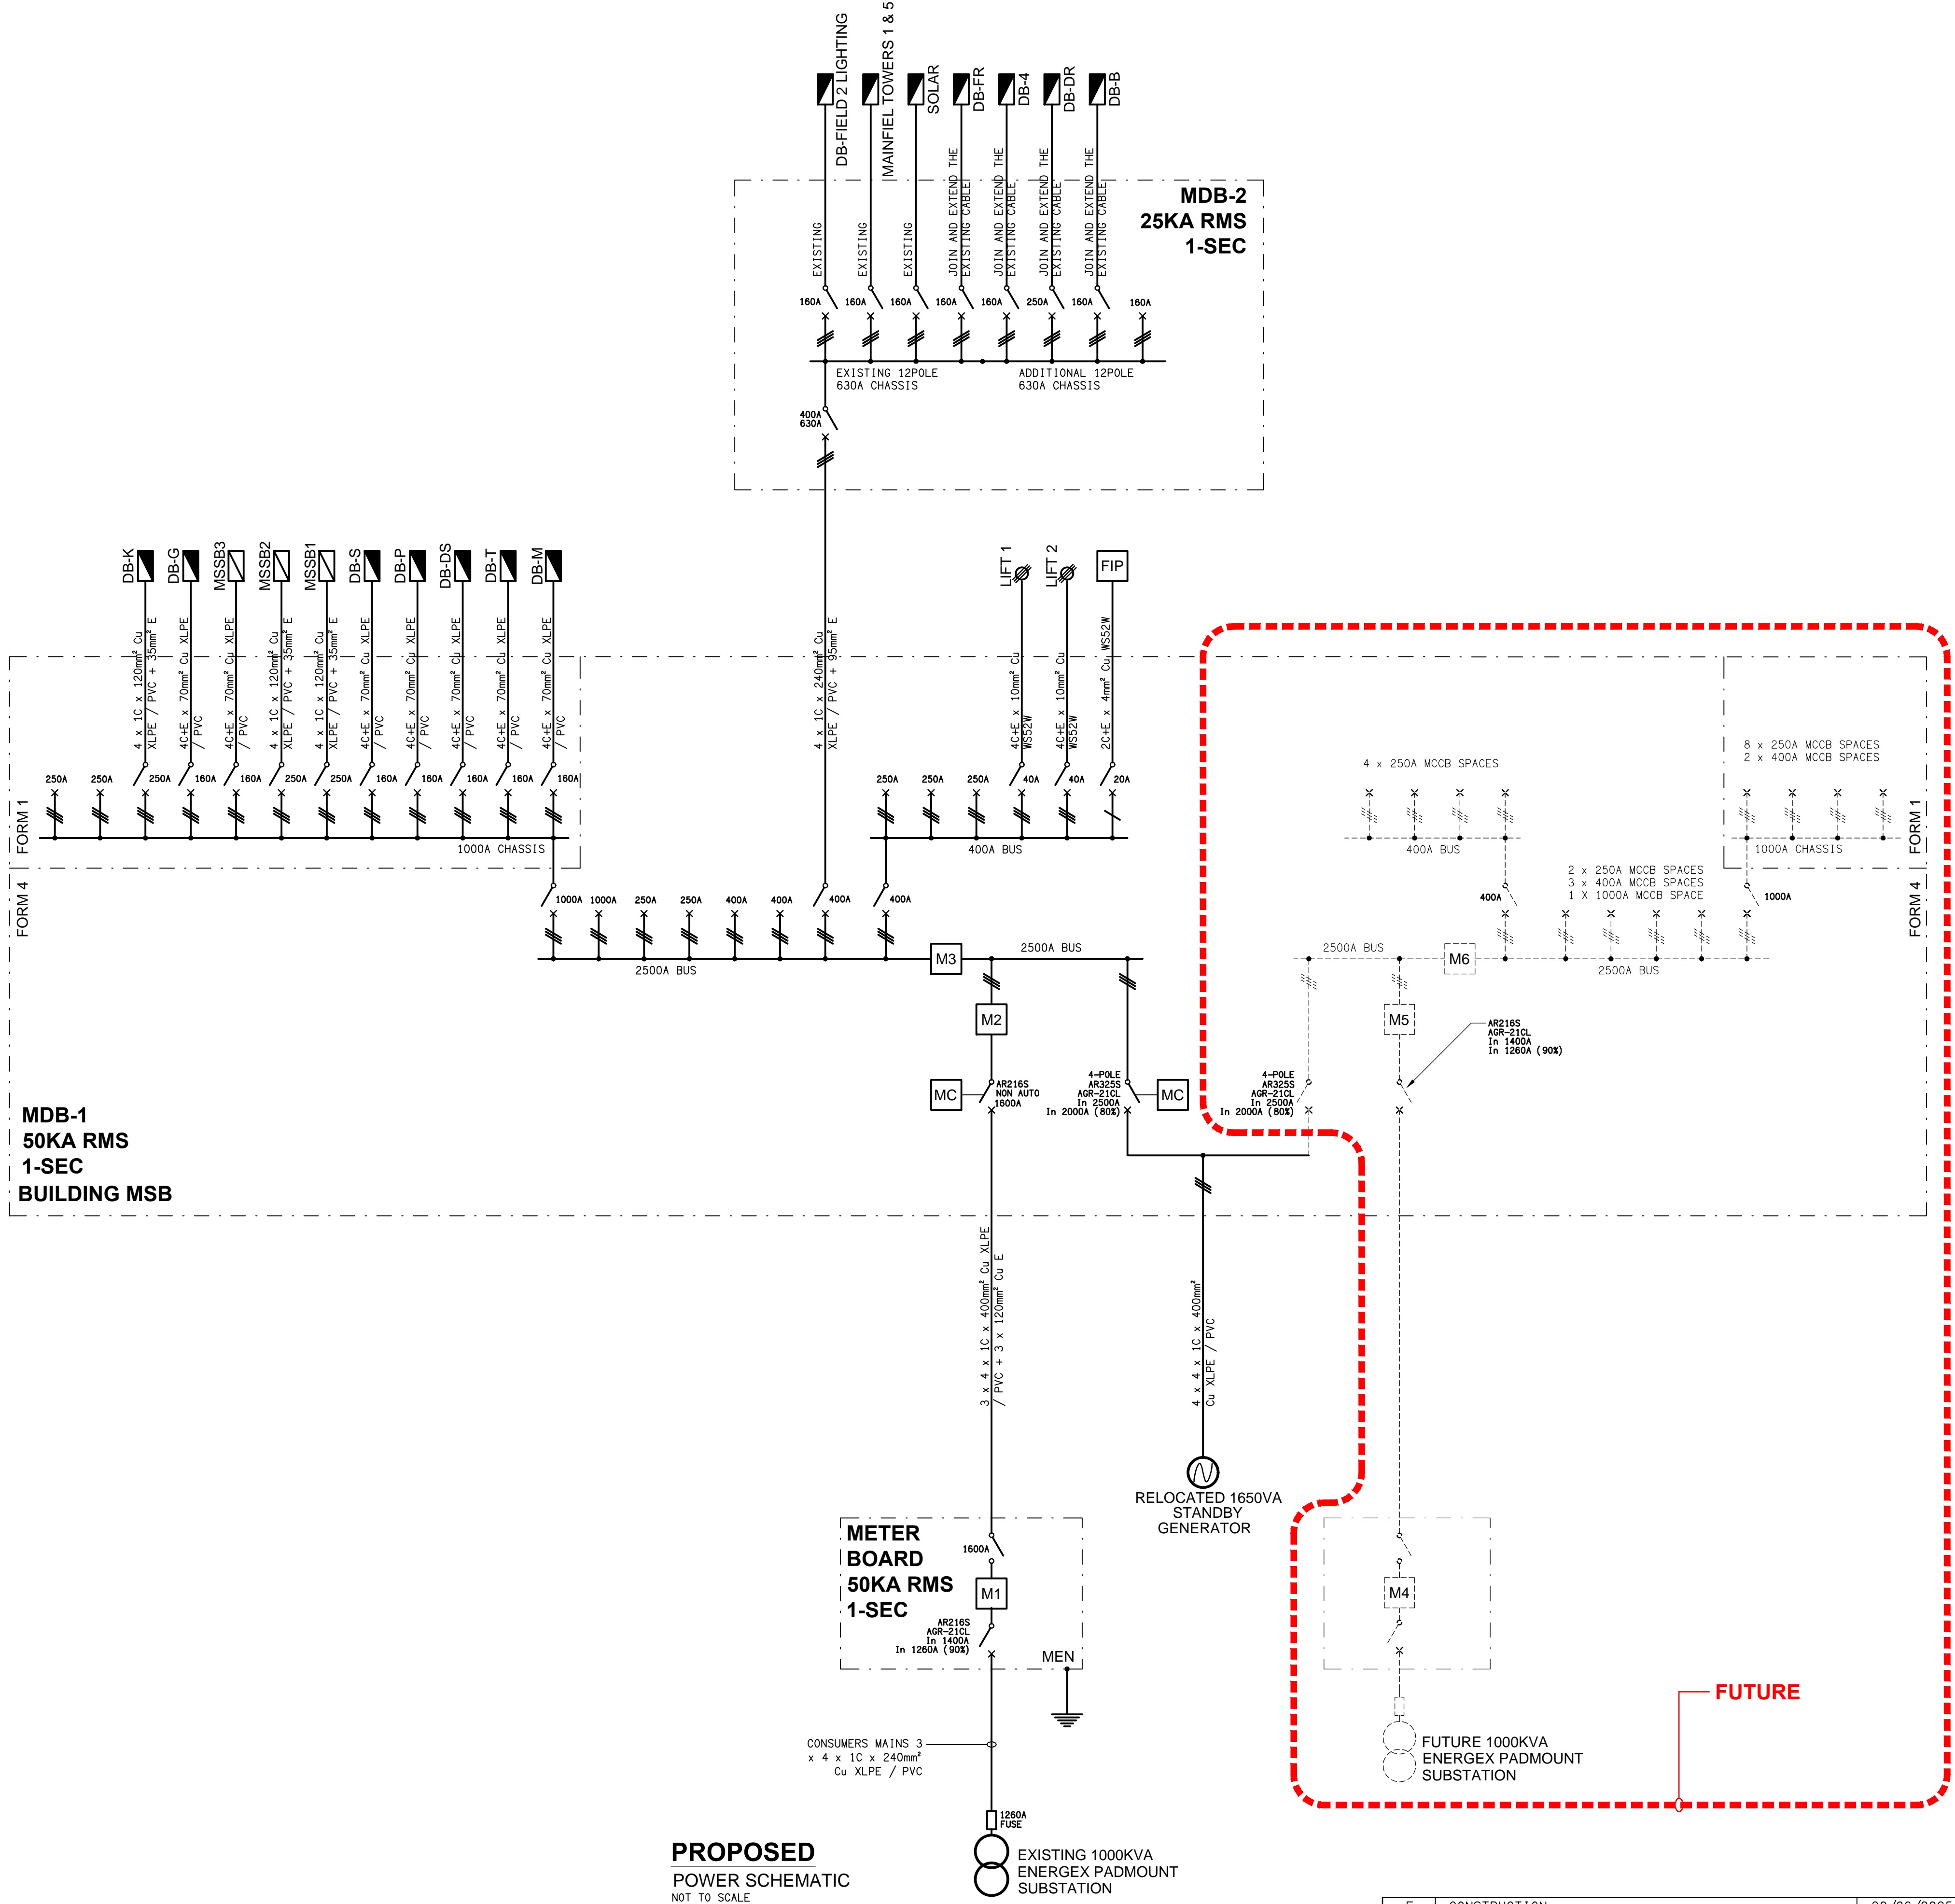

PROPOSED
POWER SCHEMATIC
NOT TO SCALE